




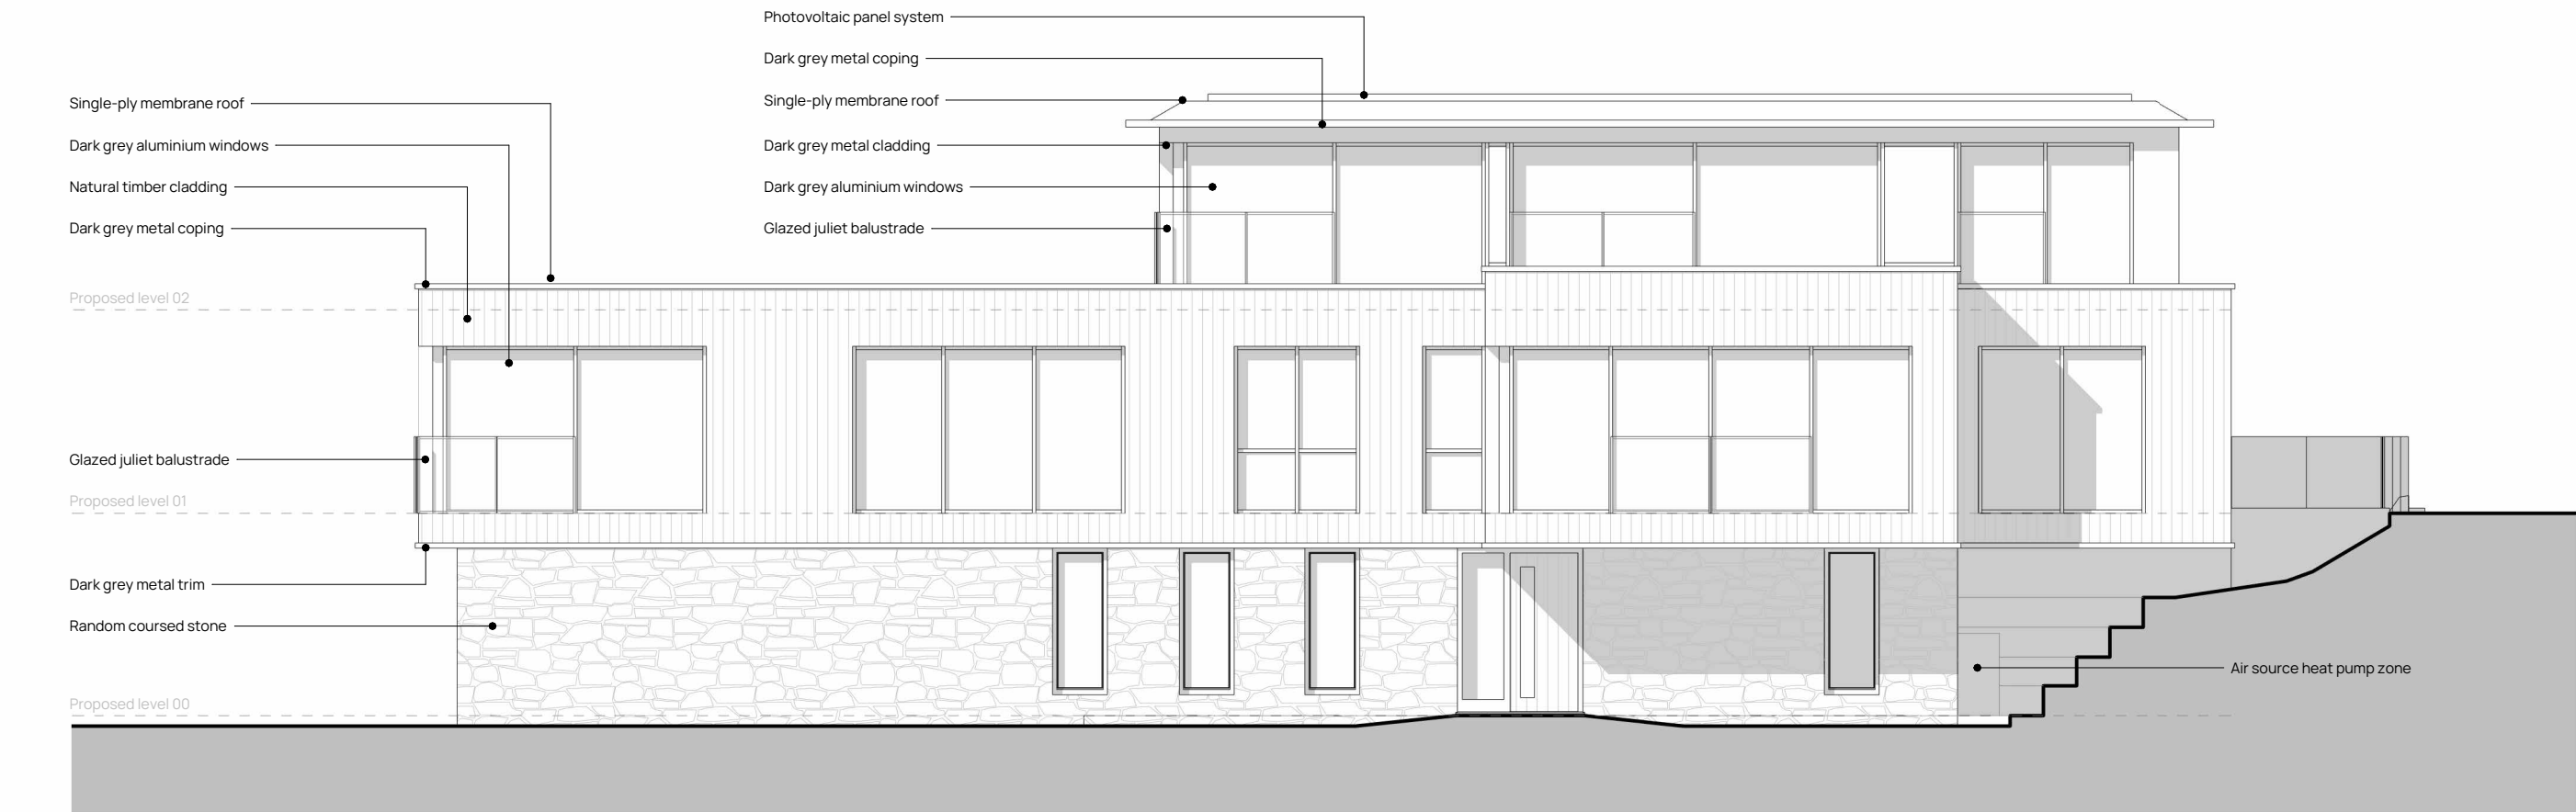

North - Proposed

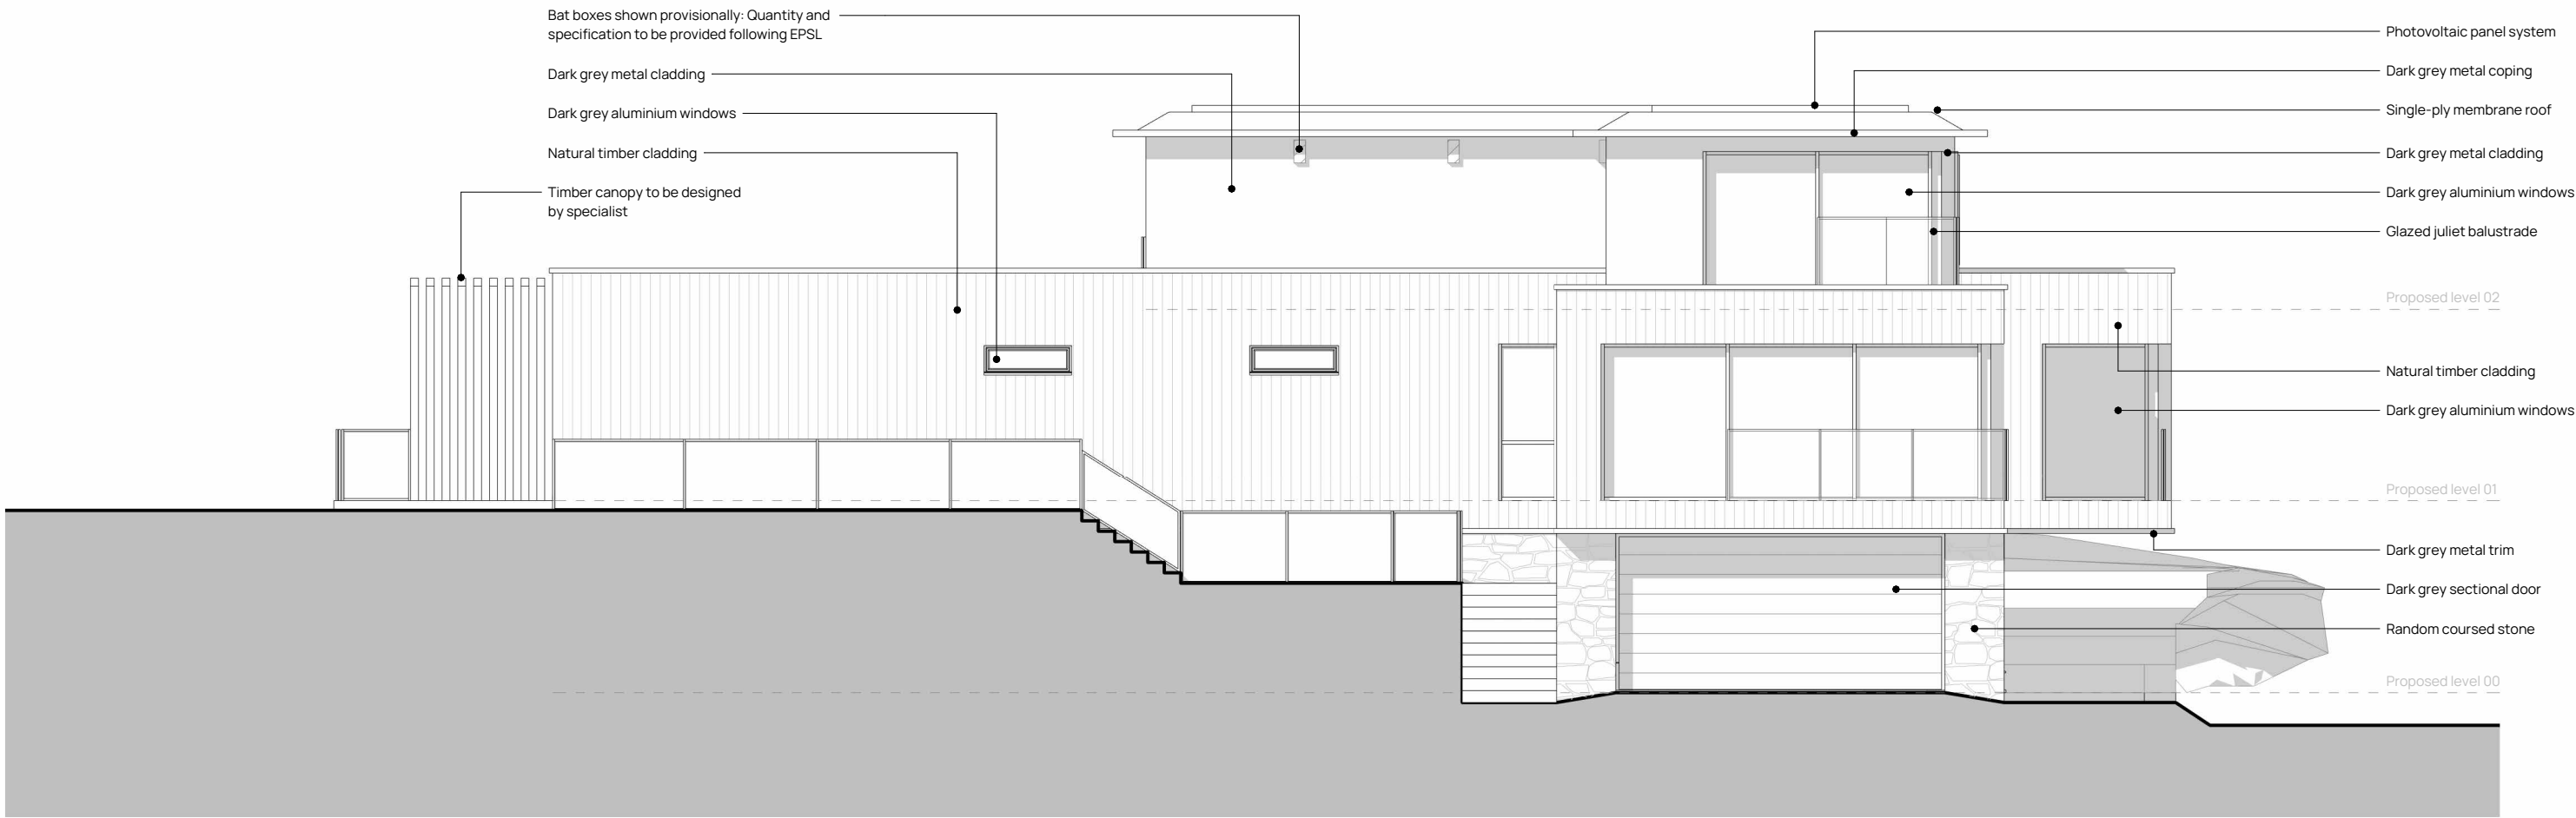

East - Proposed

 

Revision	Date	Issued	Description
P1	18/12/25	AF	Planning Package

Client & Project

Private

Marsden Cottage

Address

Marsden Cottage

Lizard Lane
South Shields
NE34 7AD

Drawing Title

Proposed North and East Elevations

Status / Stage	Scale @ A2	Drawn	Checked	Approved
3	1 : 100	AF	CF	HA

Drawing Number	Revision
1576-FITZ-XX-XX-DR-A-(05)3004	P1

T: 01915356189 E: office@fitzarchitects.co.uk
W: www.fitzarchitects.co.uk

North East
The Old School, Simpson Street, Sunderland, SR4 6DR