



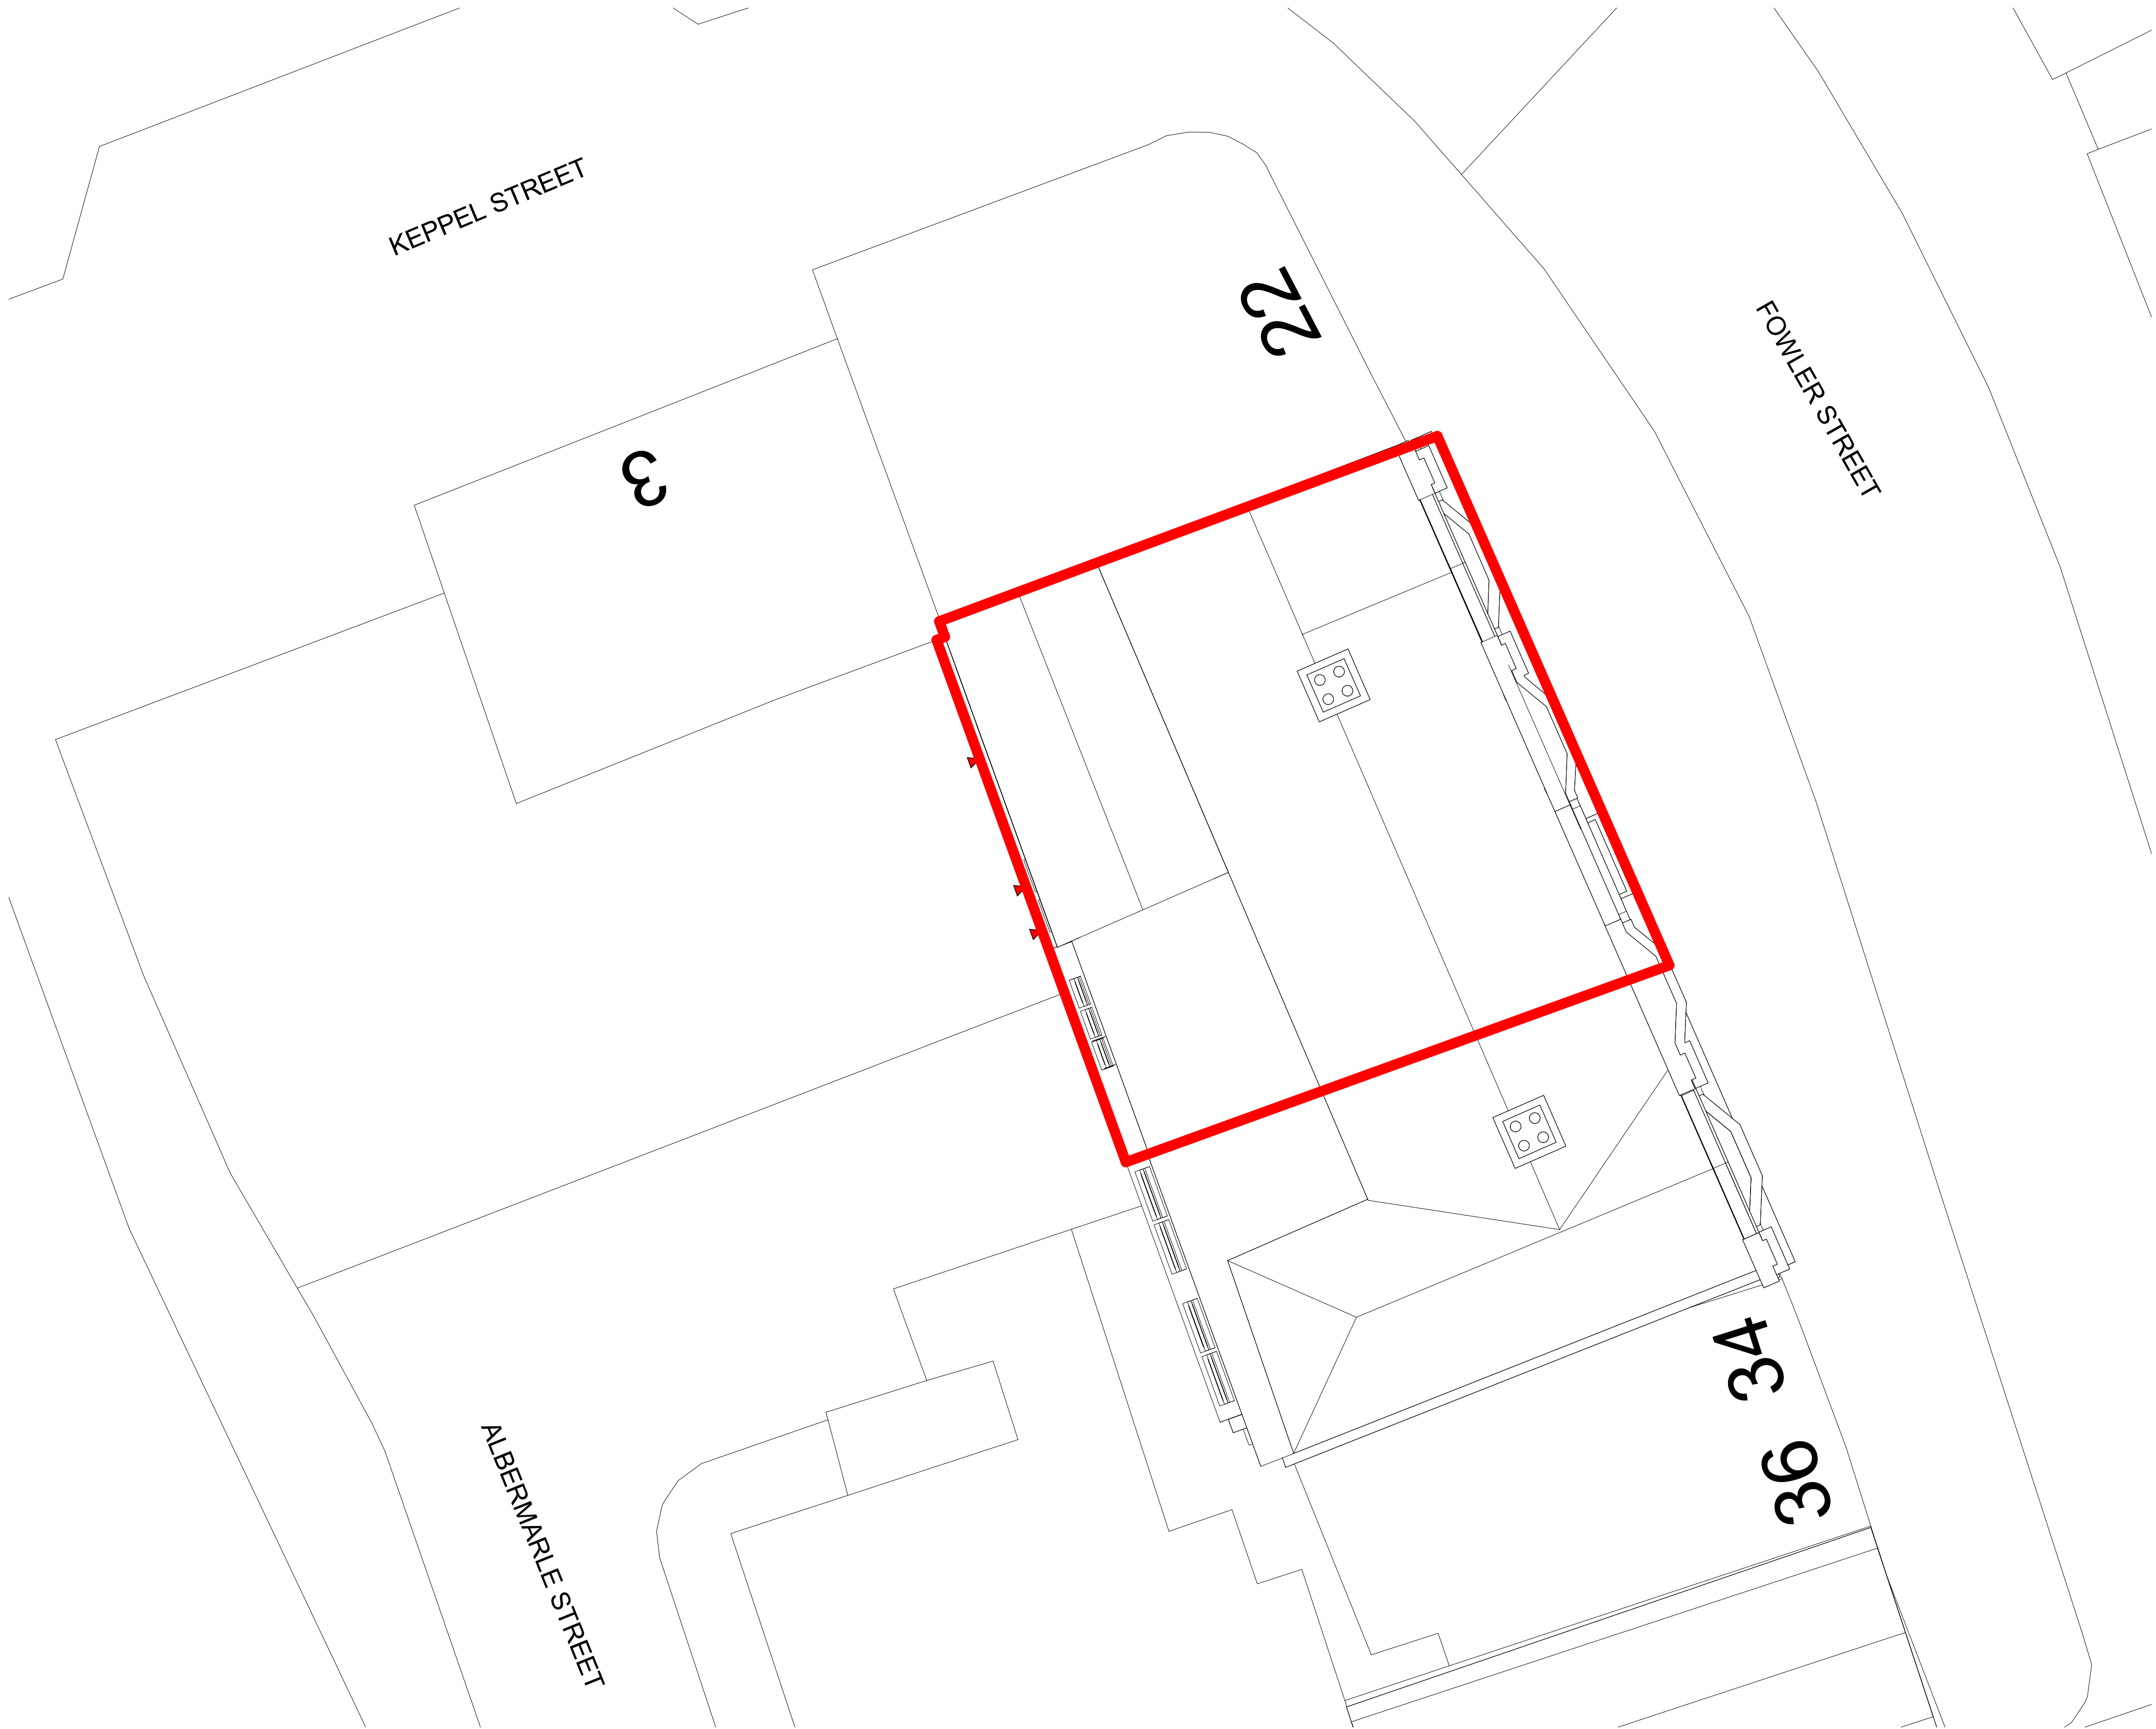

Site Plan - Existing

1 : 100

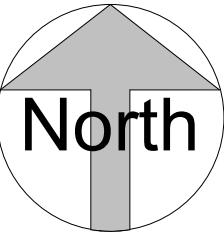

VISUAL SCALE 1:100 @ A1

P2	Amended to cover planning consultee comments					15/05/26
P1	Issued for Planning					03/12/24
Revision:	Description:					Date:
Project:	Originator:	Volume:	Levels:	Type:	Role:	Number:
24.037	CA	XX	XX	DR	A	90_02
Project:	24-26 Fowler Street, South Shields NE33 2LR					24.037
Client:	Regal Bifrons Properties Ltd					
Drawing:	Site Plan - Existing					
Scale:	1 : 100	Print Size:	A1	Drawn By:	RH	Checked By:
						AA



Map House,
3 George Stephenson Court,
Preston Farm,
Stockton on Tees,
TS18 3TG

t: 01642 062521
e: info@createarchitecture.co.uk

Architectural Consultants | Land & Property Consultants | Development
a Private Limited Company - reg. no. 08859320