





East Elevation Proposed  
1 : 100




West Elevation Proposed  
1 : 100

 

VISUAL SCALE 1:100 @ A1

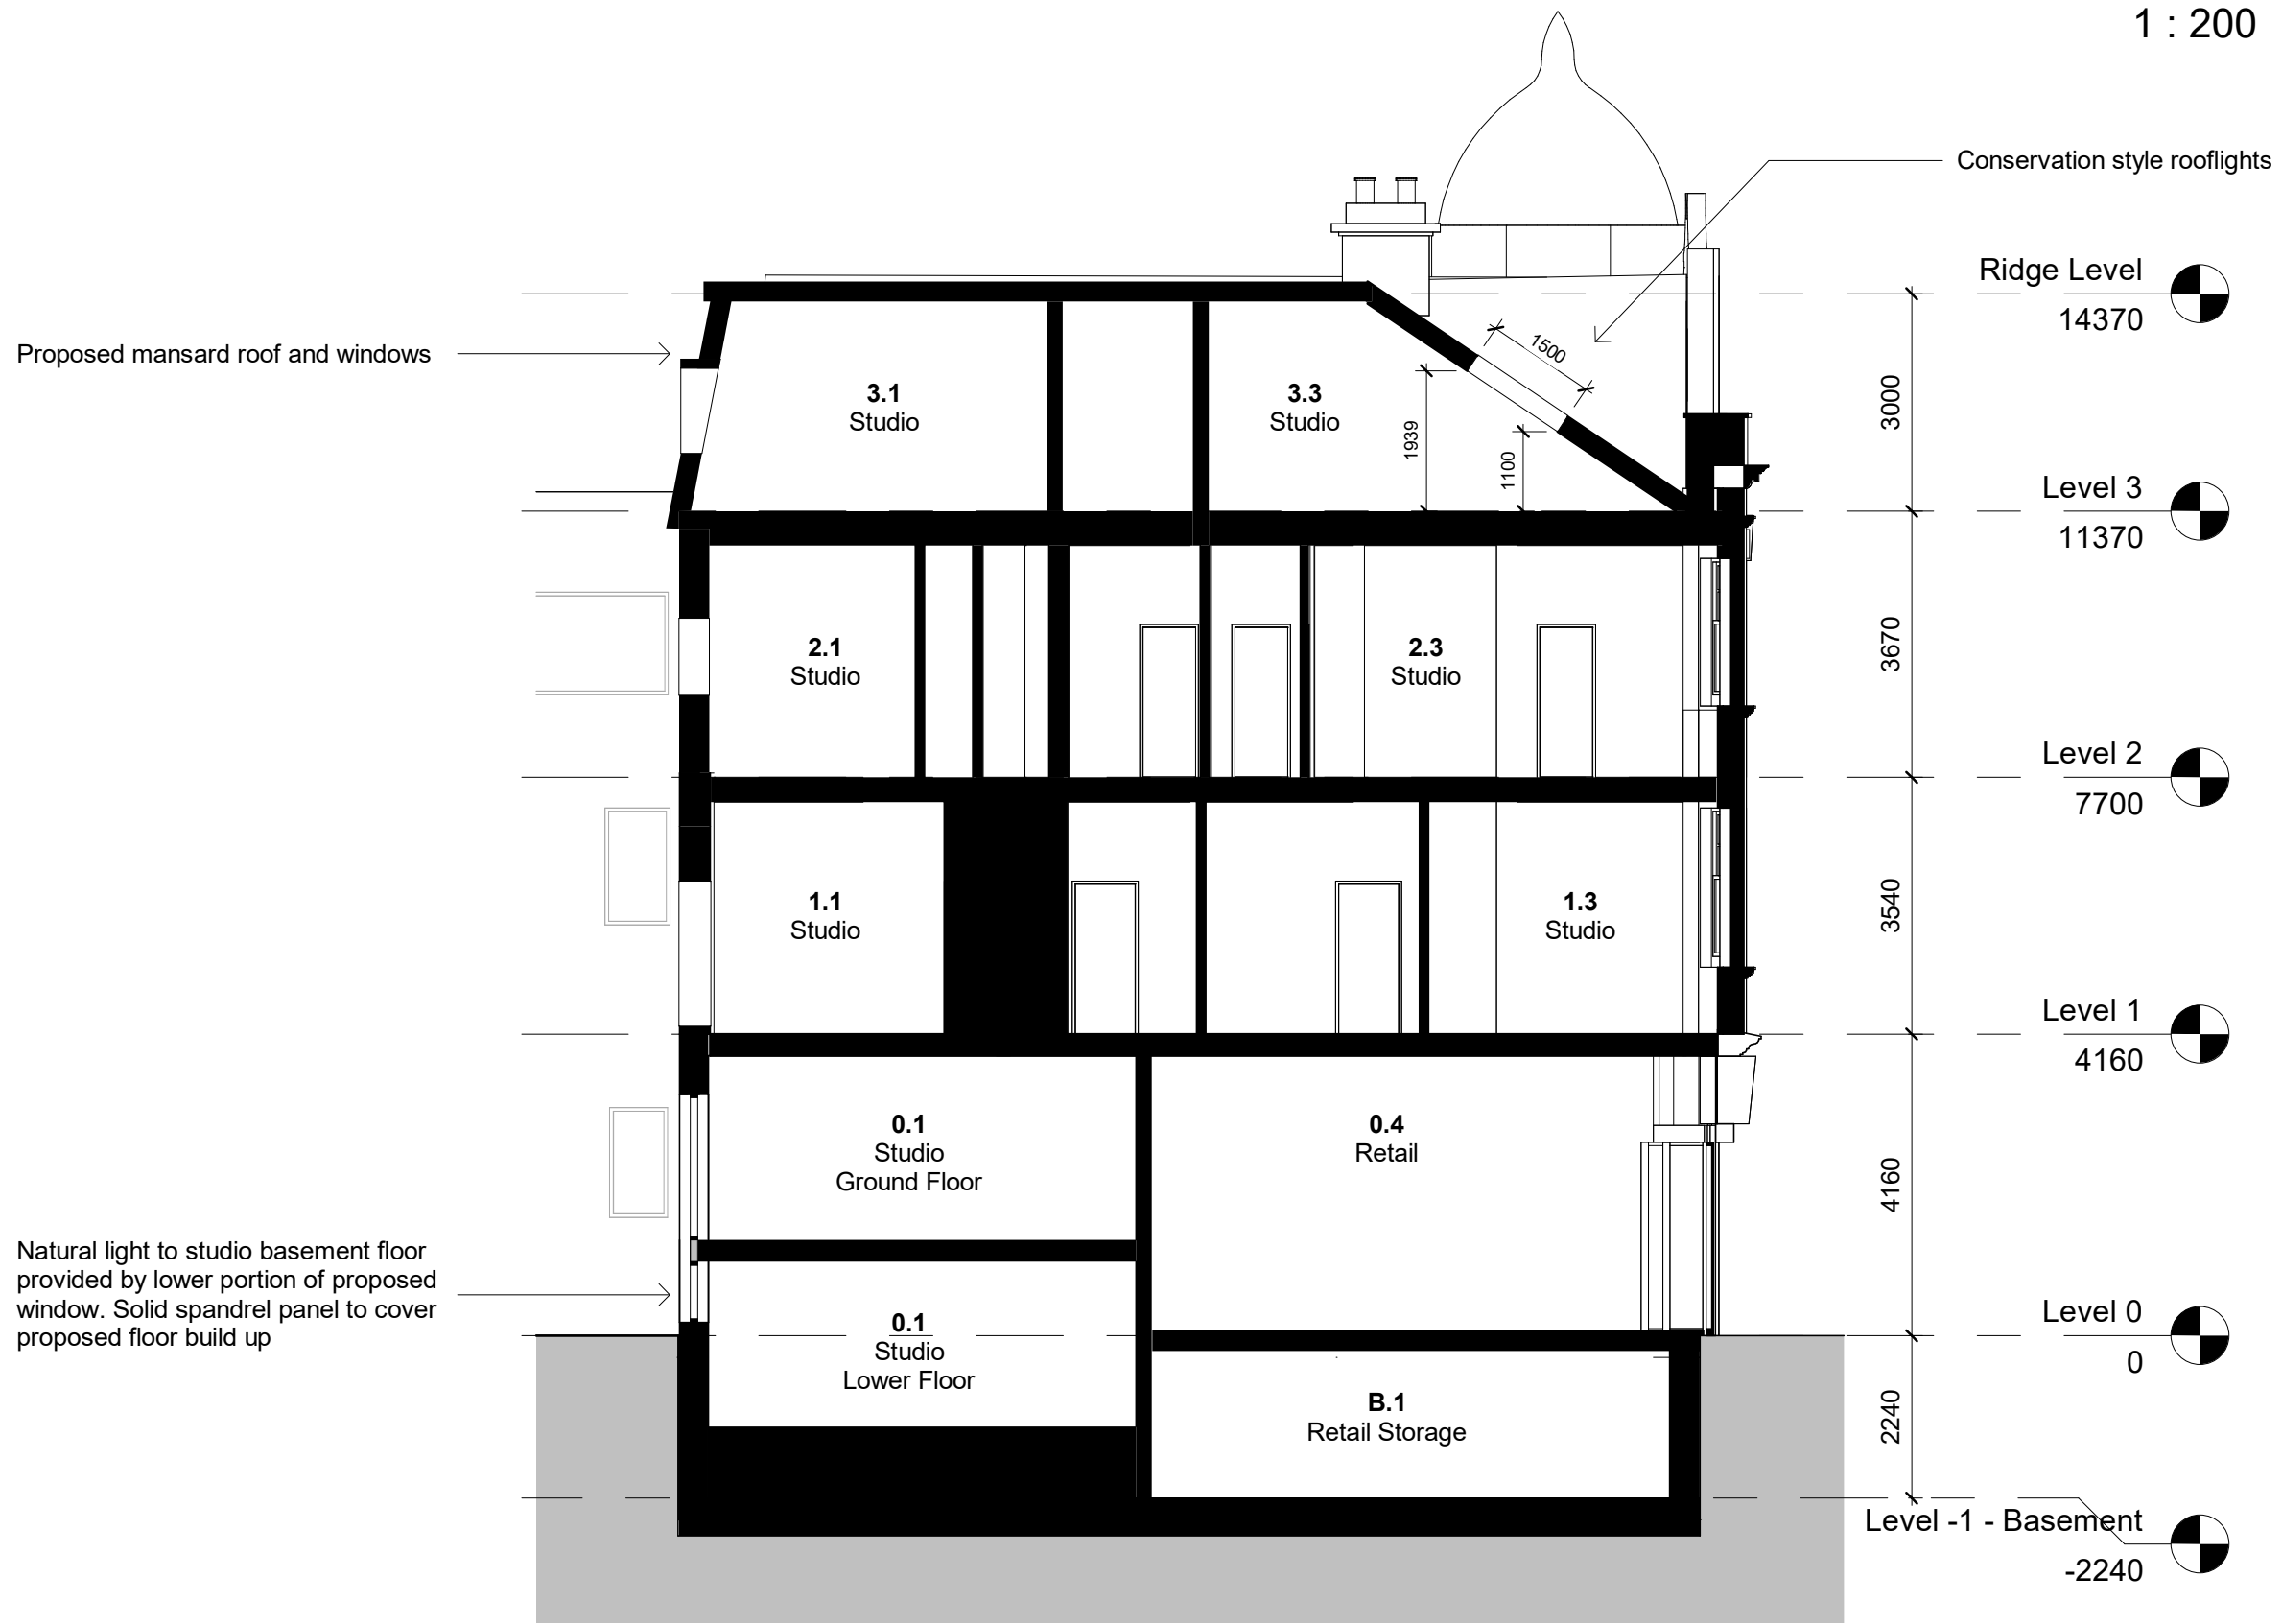

Section Proposed  
1 : 100

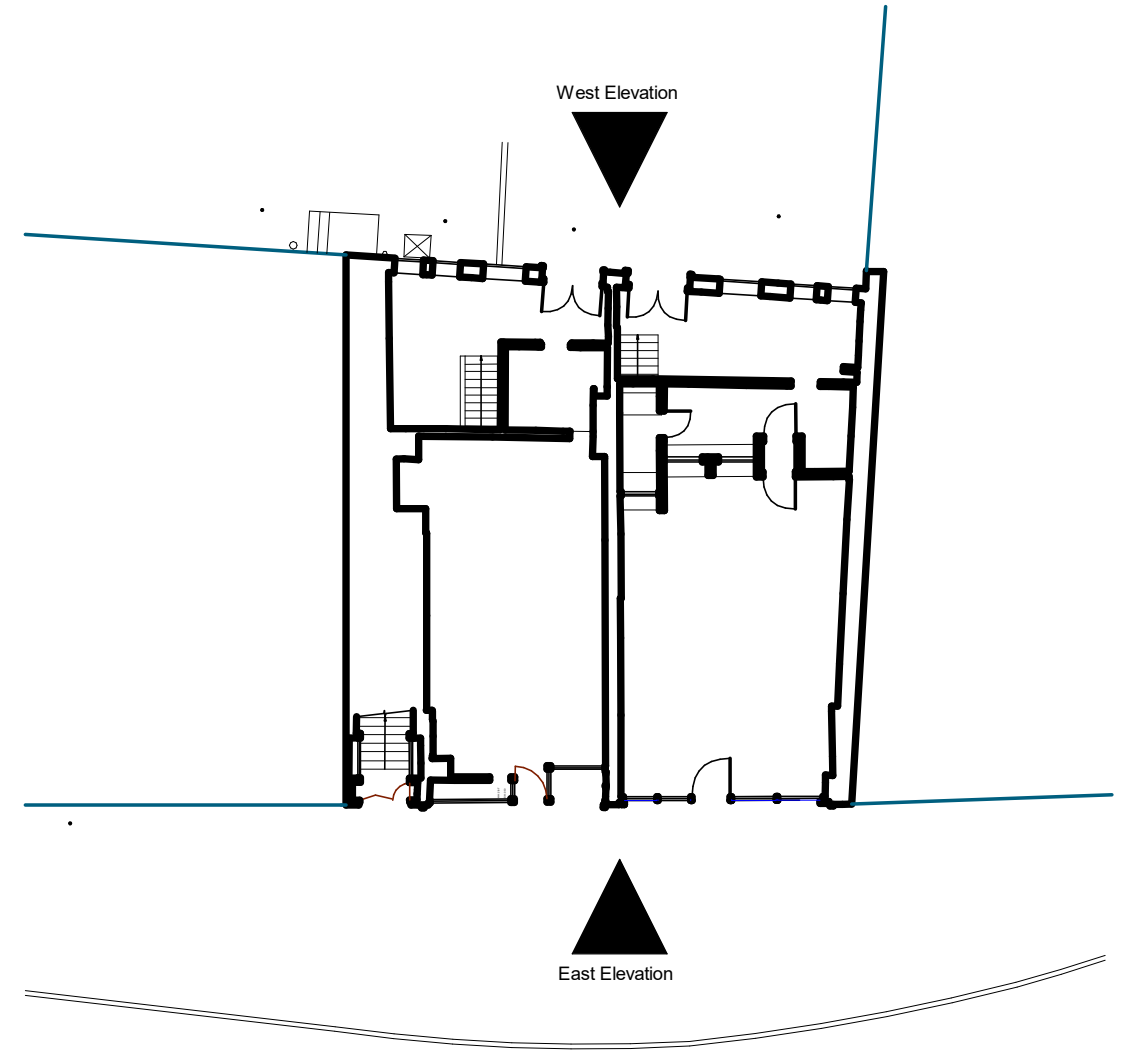

Elevation Key  
1 : 200

|           |                                              |                |
|-----------|----------------------------------------------|----------------|
| P2        | Amended to cover planning consultee comments | 15/05/26       |
| P1        | Issued for Planning                          | 03/12/24       |
| Revision: | Description:                                 | Date:          |
| Project:  | Originator:                                  | Volume:        |
| 24.037    | CAL                                          | XX             |
|           | XX                                           | XX             |
|           | DR                                           | A              |
| Project:  | 24-26 Fowler Street, South Shields NE33 2LR  | 24.037         |
| Client:   | Regal Bifrons Properties Ltd                 |                |
| Drawing:  | Proposed Elevations & Section                |                |
| Scale:    | As indicated                                 | Print Size: A1 |
|           |                                              | Drawn By: RH   |
|           |                                              | Checked By: AA |