


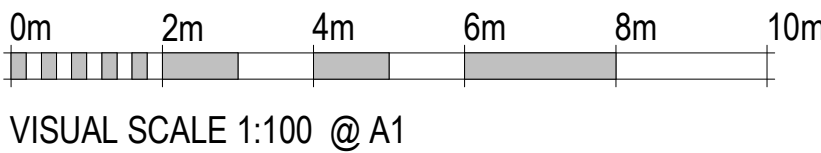


East Elevation Existing
1 : 100



West Elevation Existing
1 : 100



Section Existing
1 : 100

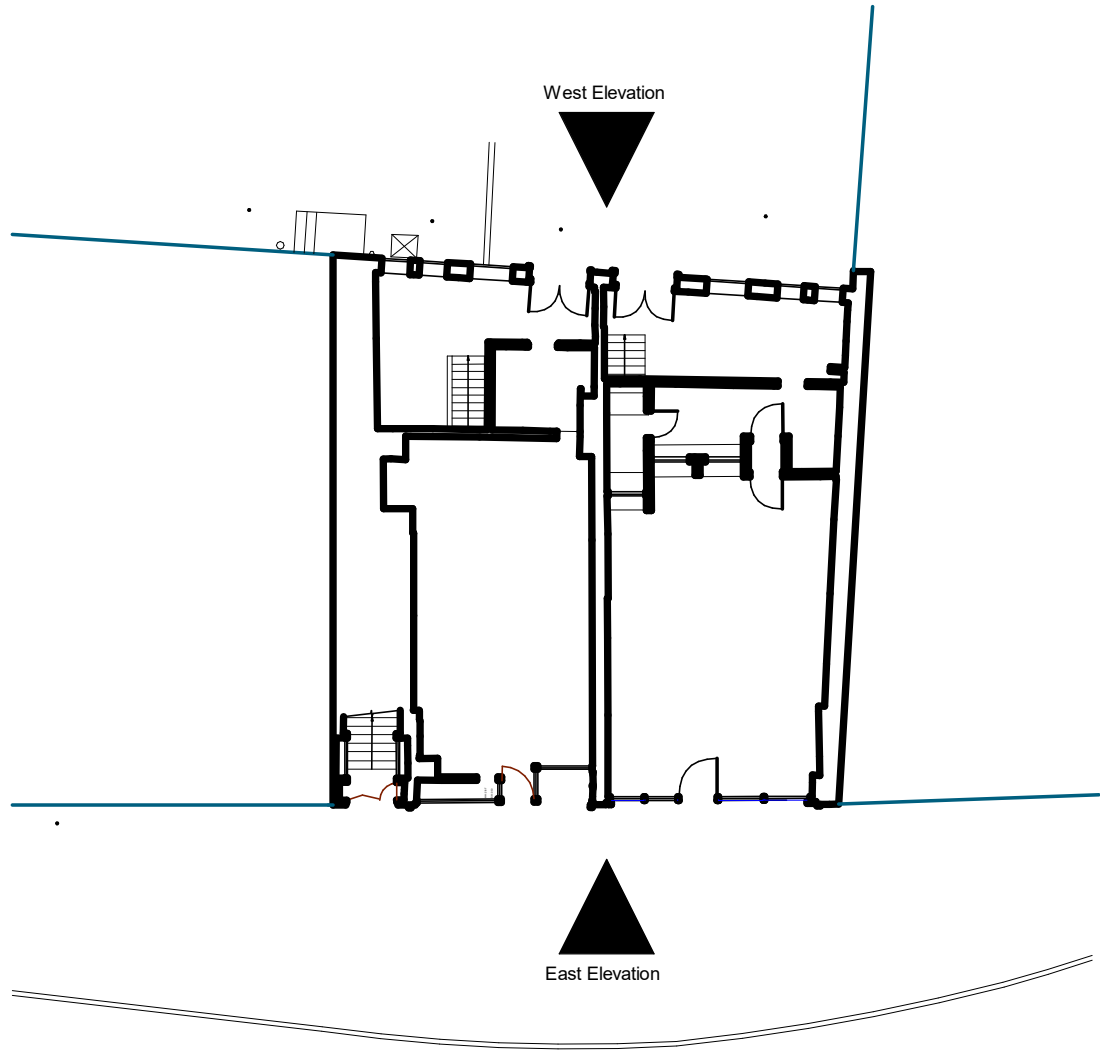

Elevation Key
1 : 200

P1		Issued for Planning					03/12/24	
Revision:		Description:					Date:	
Project:	Originator:	Volume:	Levels:	Type:	Role:	Number:	Revision:	
24.037	CAL	01	XX	DR	A	20_02	P1	
Project: 24-26 Fowler Street, South Shields NE33 2LR						CAL Project No: 24.037		
Client: Regal Bifrons Properties Ltd								
Drawing: Existing Elevations & Section								
Scale: As indicated		Print Size: A1		Drawn By: RH		Checkd By: AA		