






East Elevation Proposed
1 : 100

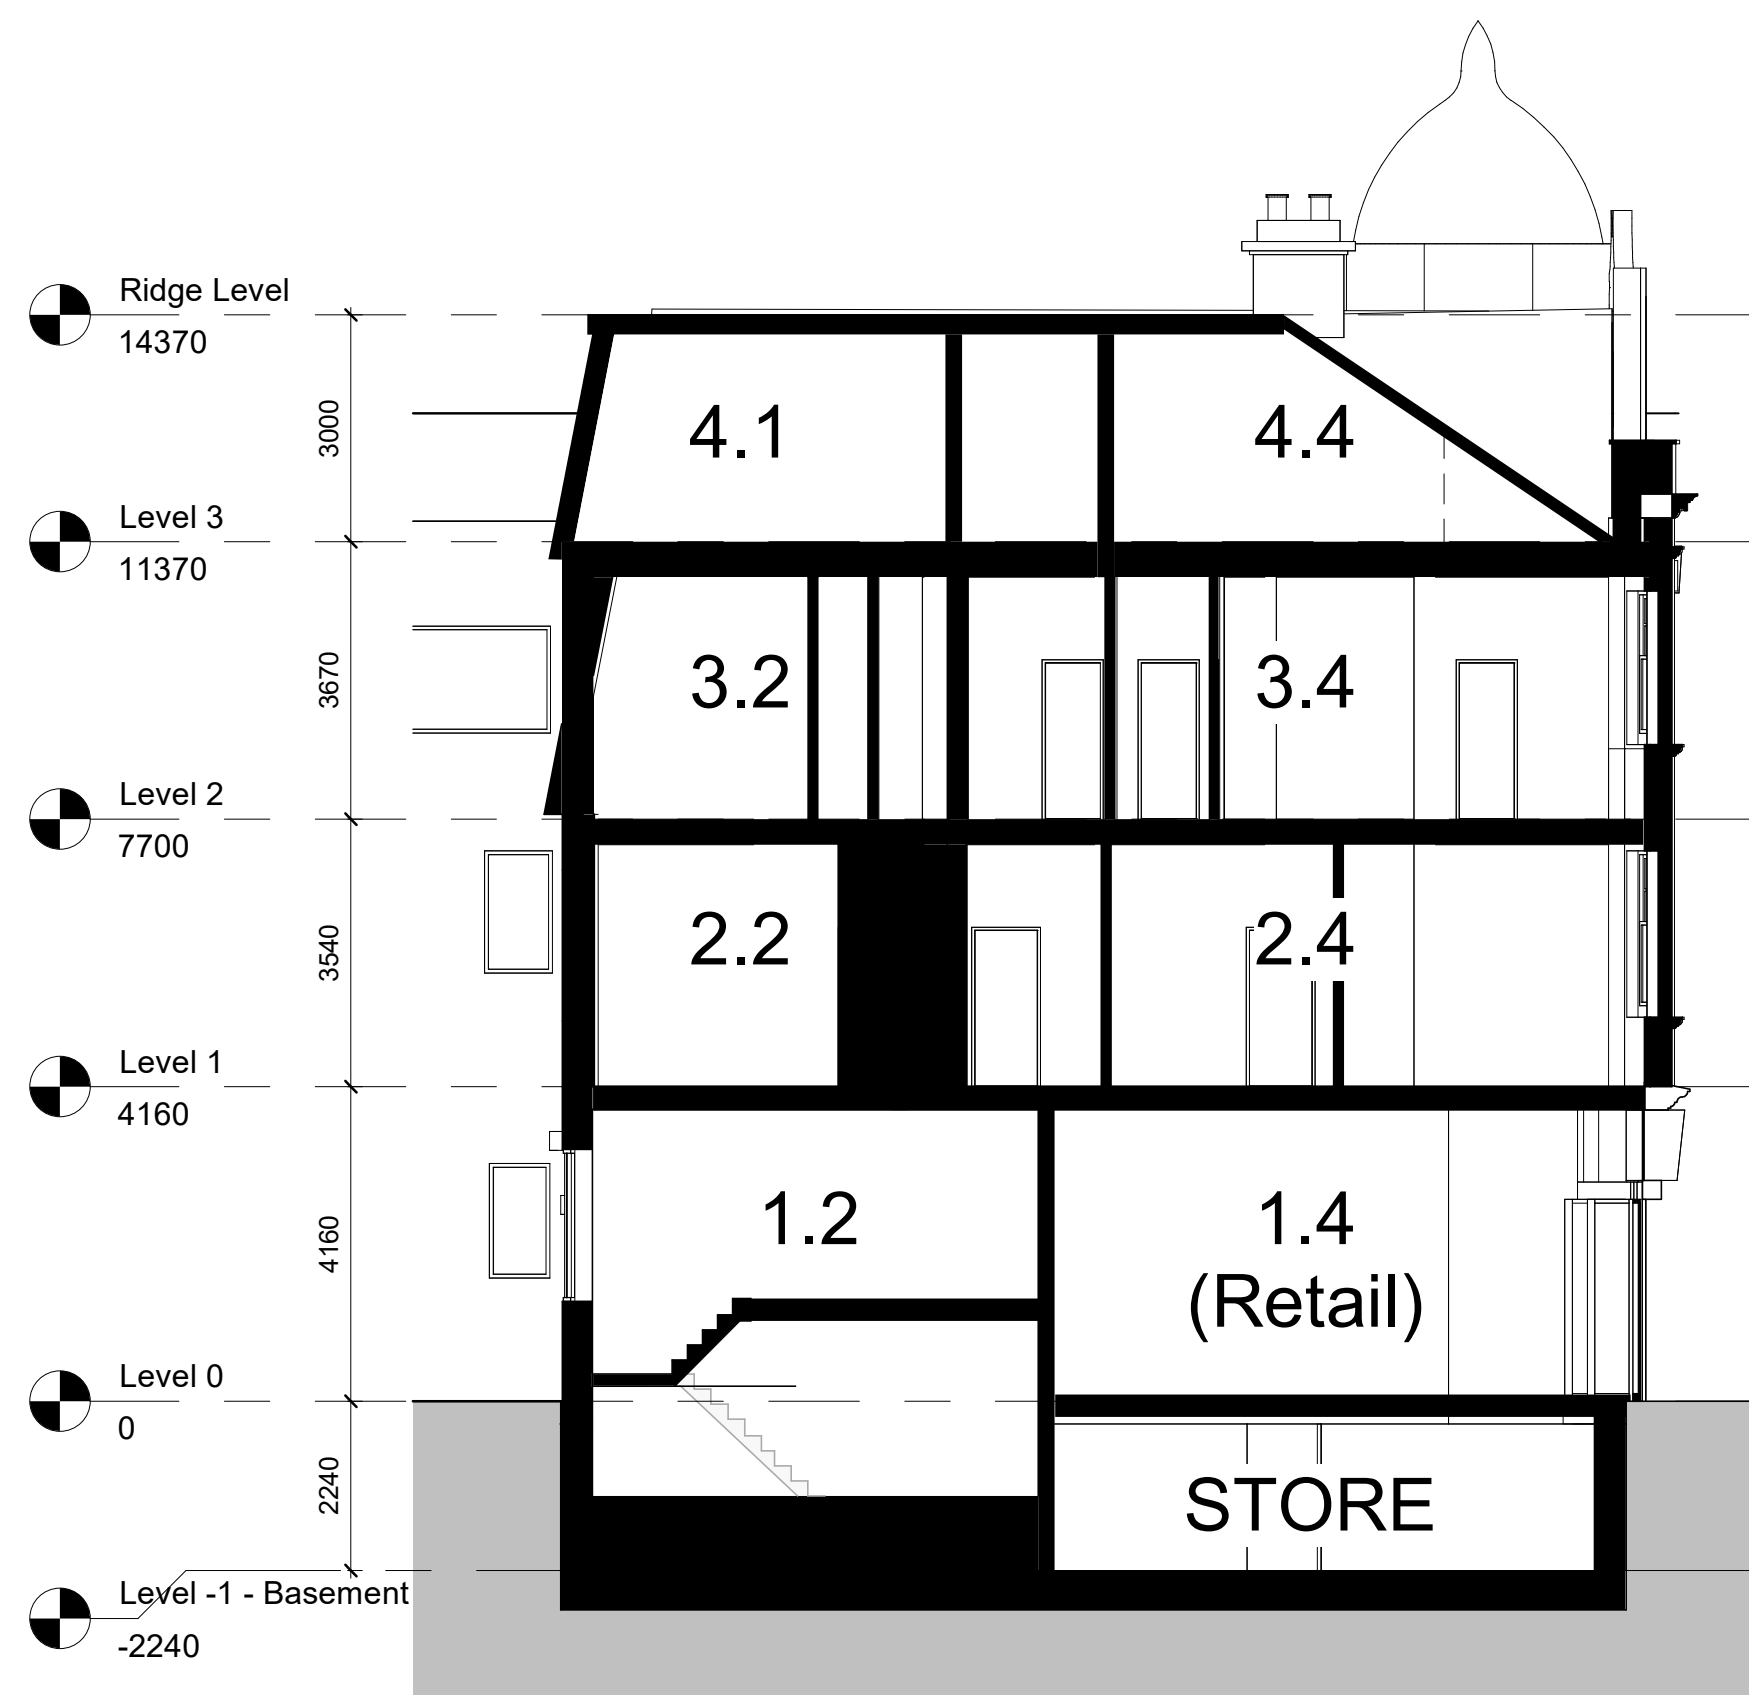

West Elevation Proposed
1 : 100

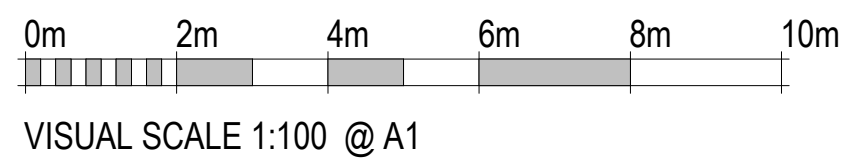

Section Proposed
1 : 100

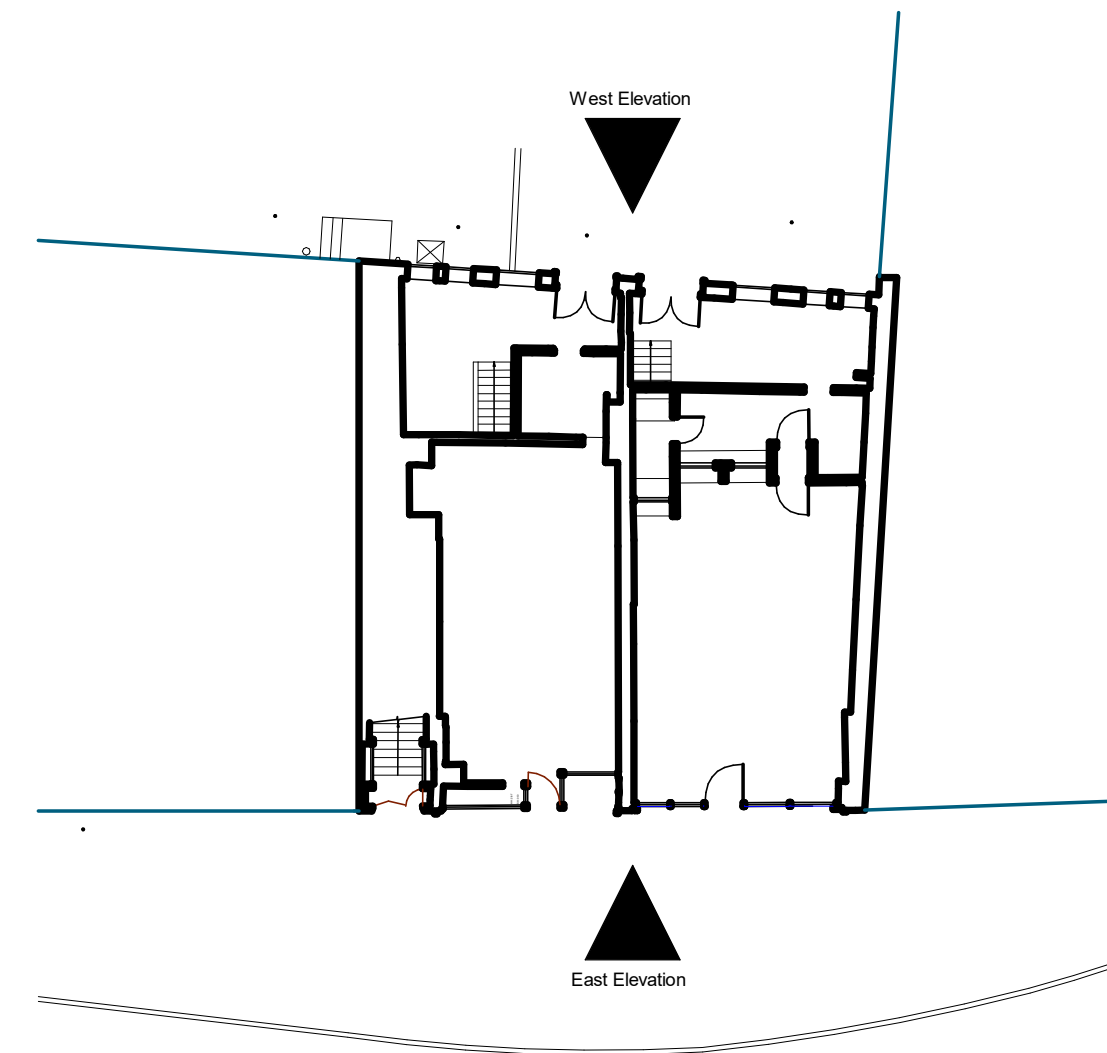

Elevation Key
1 : 200

P1	Issued for Planning	03/12/24
Revision:	Description:	Date:
Project:	Originator: CAL	Volume: XX
	Number: XX	Levels: DR
	Role: A	Type: A
Project:	24-26 Fowler Street, South Shields NE33 2LR	Number: 24.037
Client:	Regal Bifrons Properties Ltd	CAL Project No:
Drawing:	Proposed Elevations & Section	
Scale:	As indicated	Print Size: A1
		Drawn By: RH
		Checked By: AA