

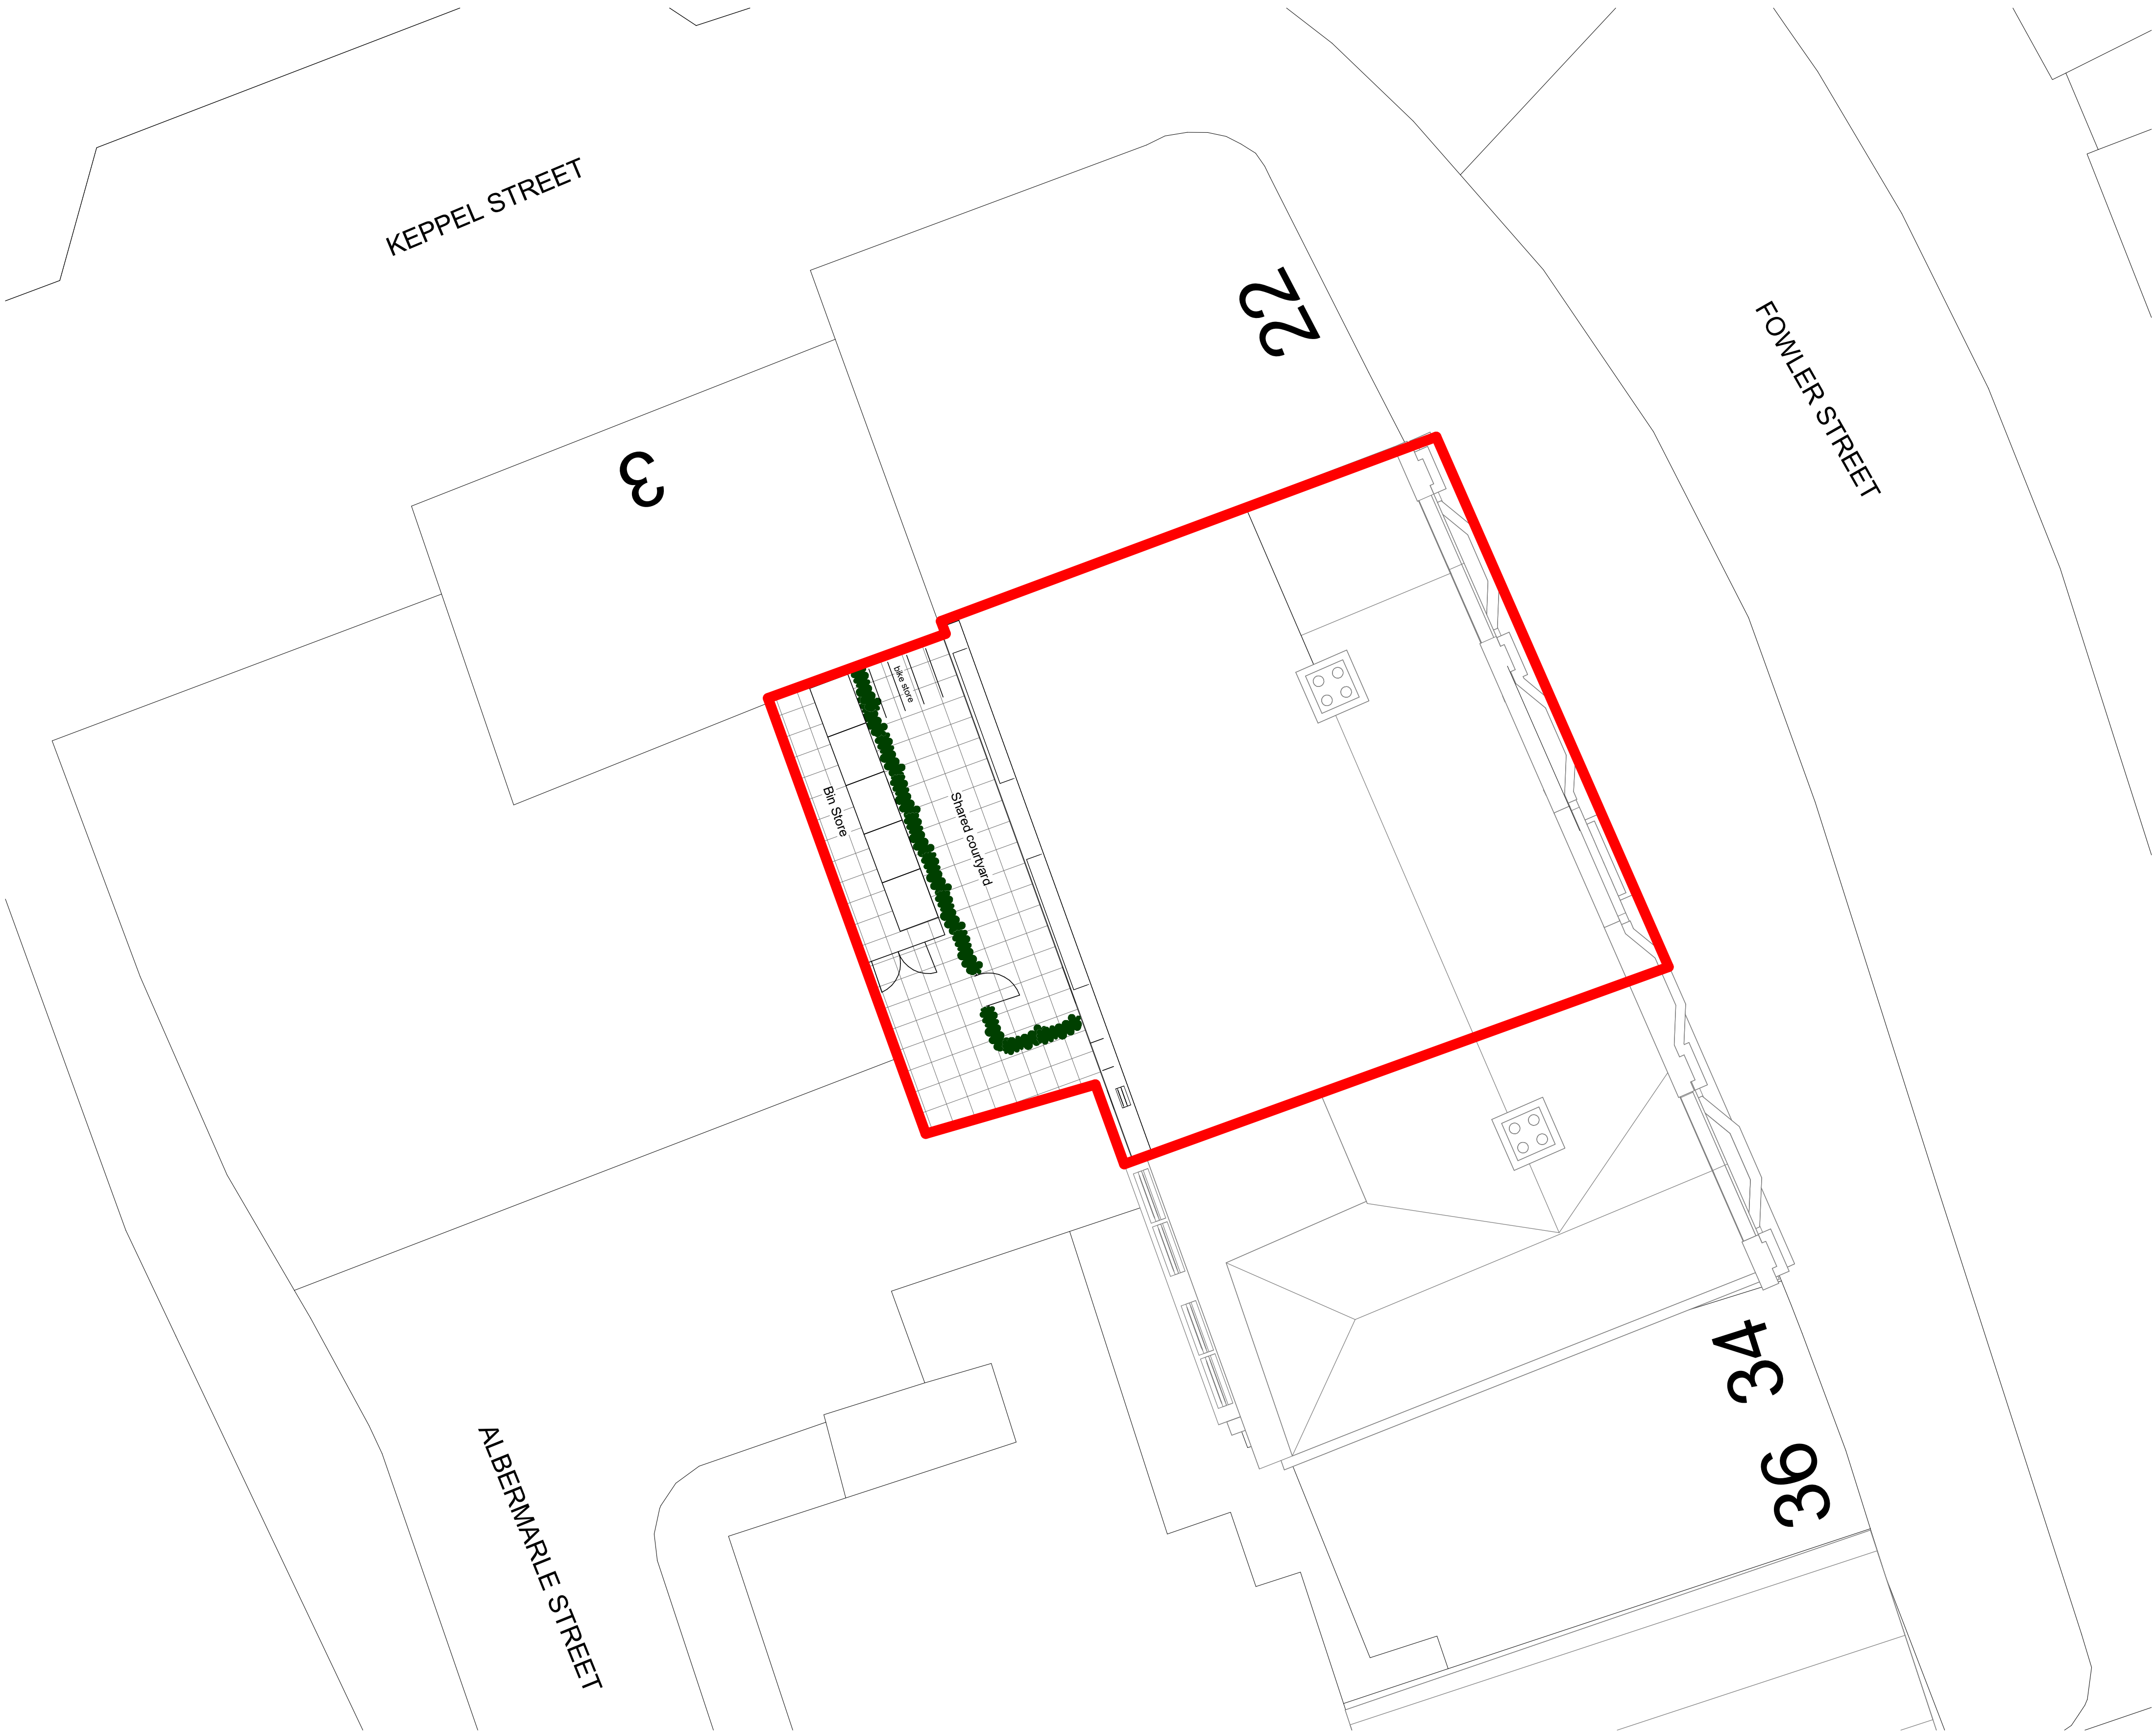


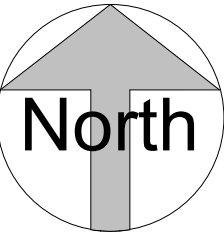

Site Plan - Proposed
1 : 100

 

VISUAL SCALE 1:100 @ A1

P1		Issued for Planning					03/12/24	
Revision:		Description:					Date:	
Project:	Originator:	Volume:	Levels:	Type:	Role:	Number:	Revision:	
24.037	CA	XX	XX	DR	A	80_03	P1	
Project:	24-26 Fowler Street, South Shields NE33 2LR					CAL Project No: 24.037		
Client:								
Regal Bifrons Properties Ltd								
Drawing:								
Site Plan - Proposed								
Scale:								
1 : 100		Print Size:		A1		Drawn By:		
				RH		Checked By:		
						AA		



Map House,
3 George Stephenson Court,
Preston Farm,
Stockton on Tees,
TS18 3TG

t: 01642 062521
e: info@createarchitecture.co.uk

Architectural Consultants | Land & Property Consultants | Development
a Private Limited Company - reg. no. 08859320