


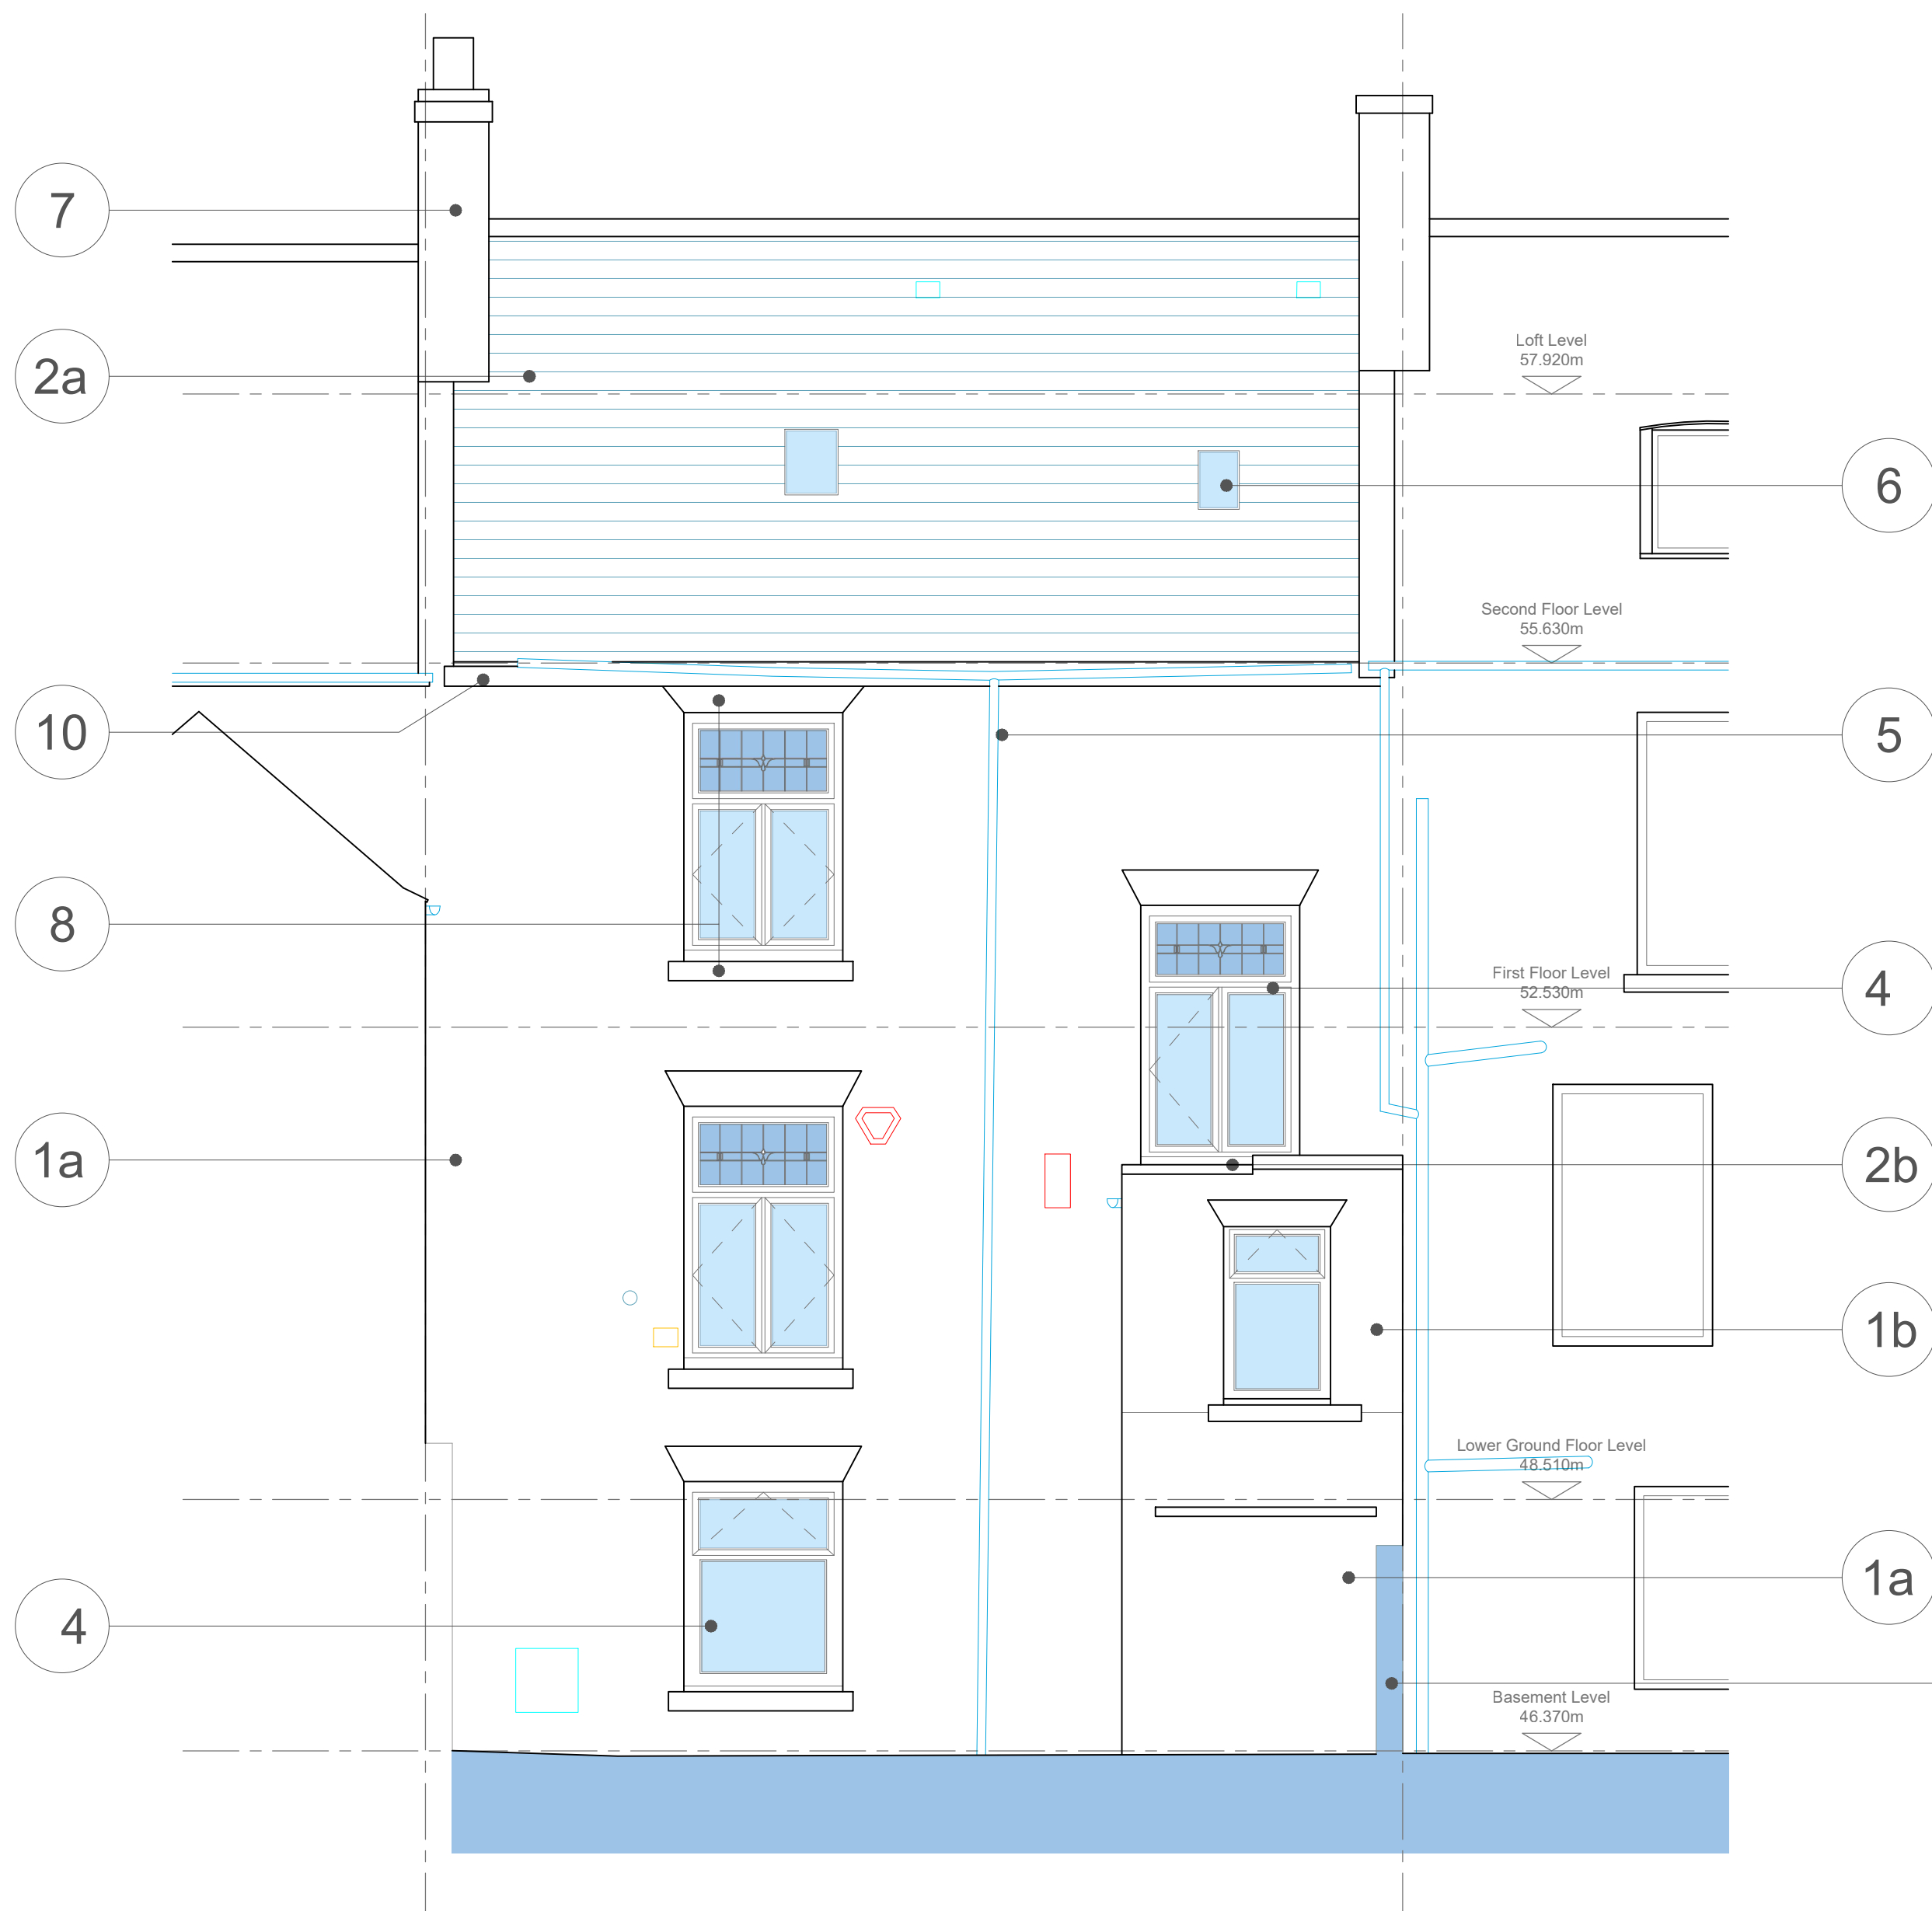

Existing Northwest Elevation
Scale 1:50 @A1



Existing Northwest Street Elevation
Scale 1:50 @A1

Existing Material Key

- 1 Wall
a - Brown Brickwork
b - Red Brickwork
- 2 Roof
a - Slate Tiles
b - Flat Roof
- 3 Fascia
Painted Timber
- 4 Windows
Grey Painted Timber
- 5 Above Ground Drainage
UPVC
- 6 Rooflight
Timber
- 7 Chimney
Red brickwork
- 8 Sills and Lintels
Painted Stone

