



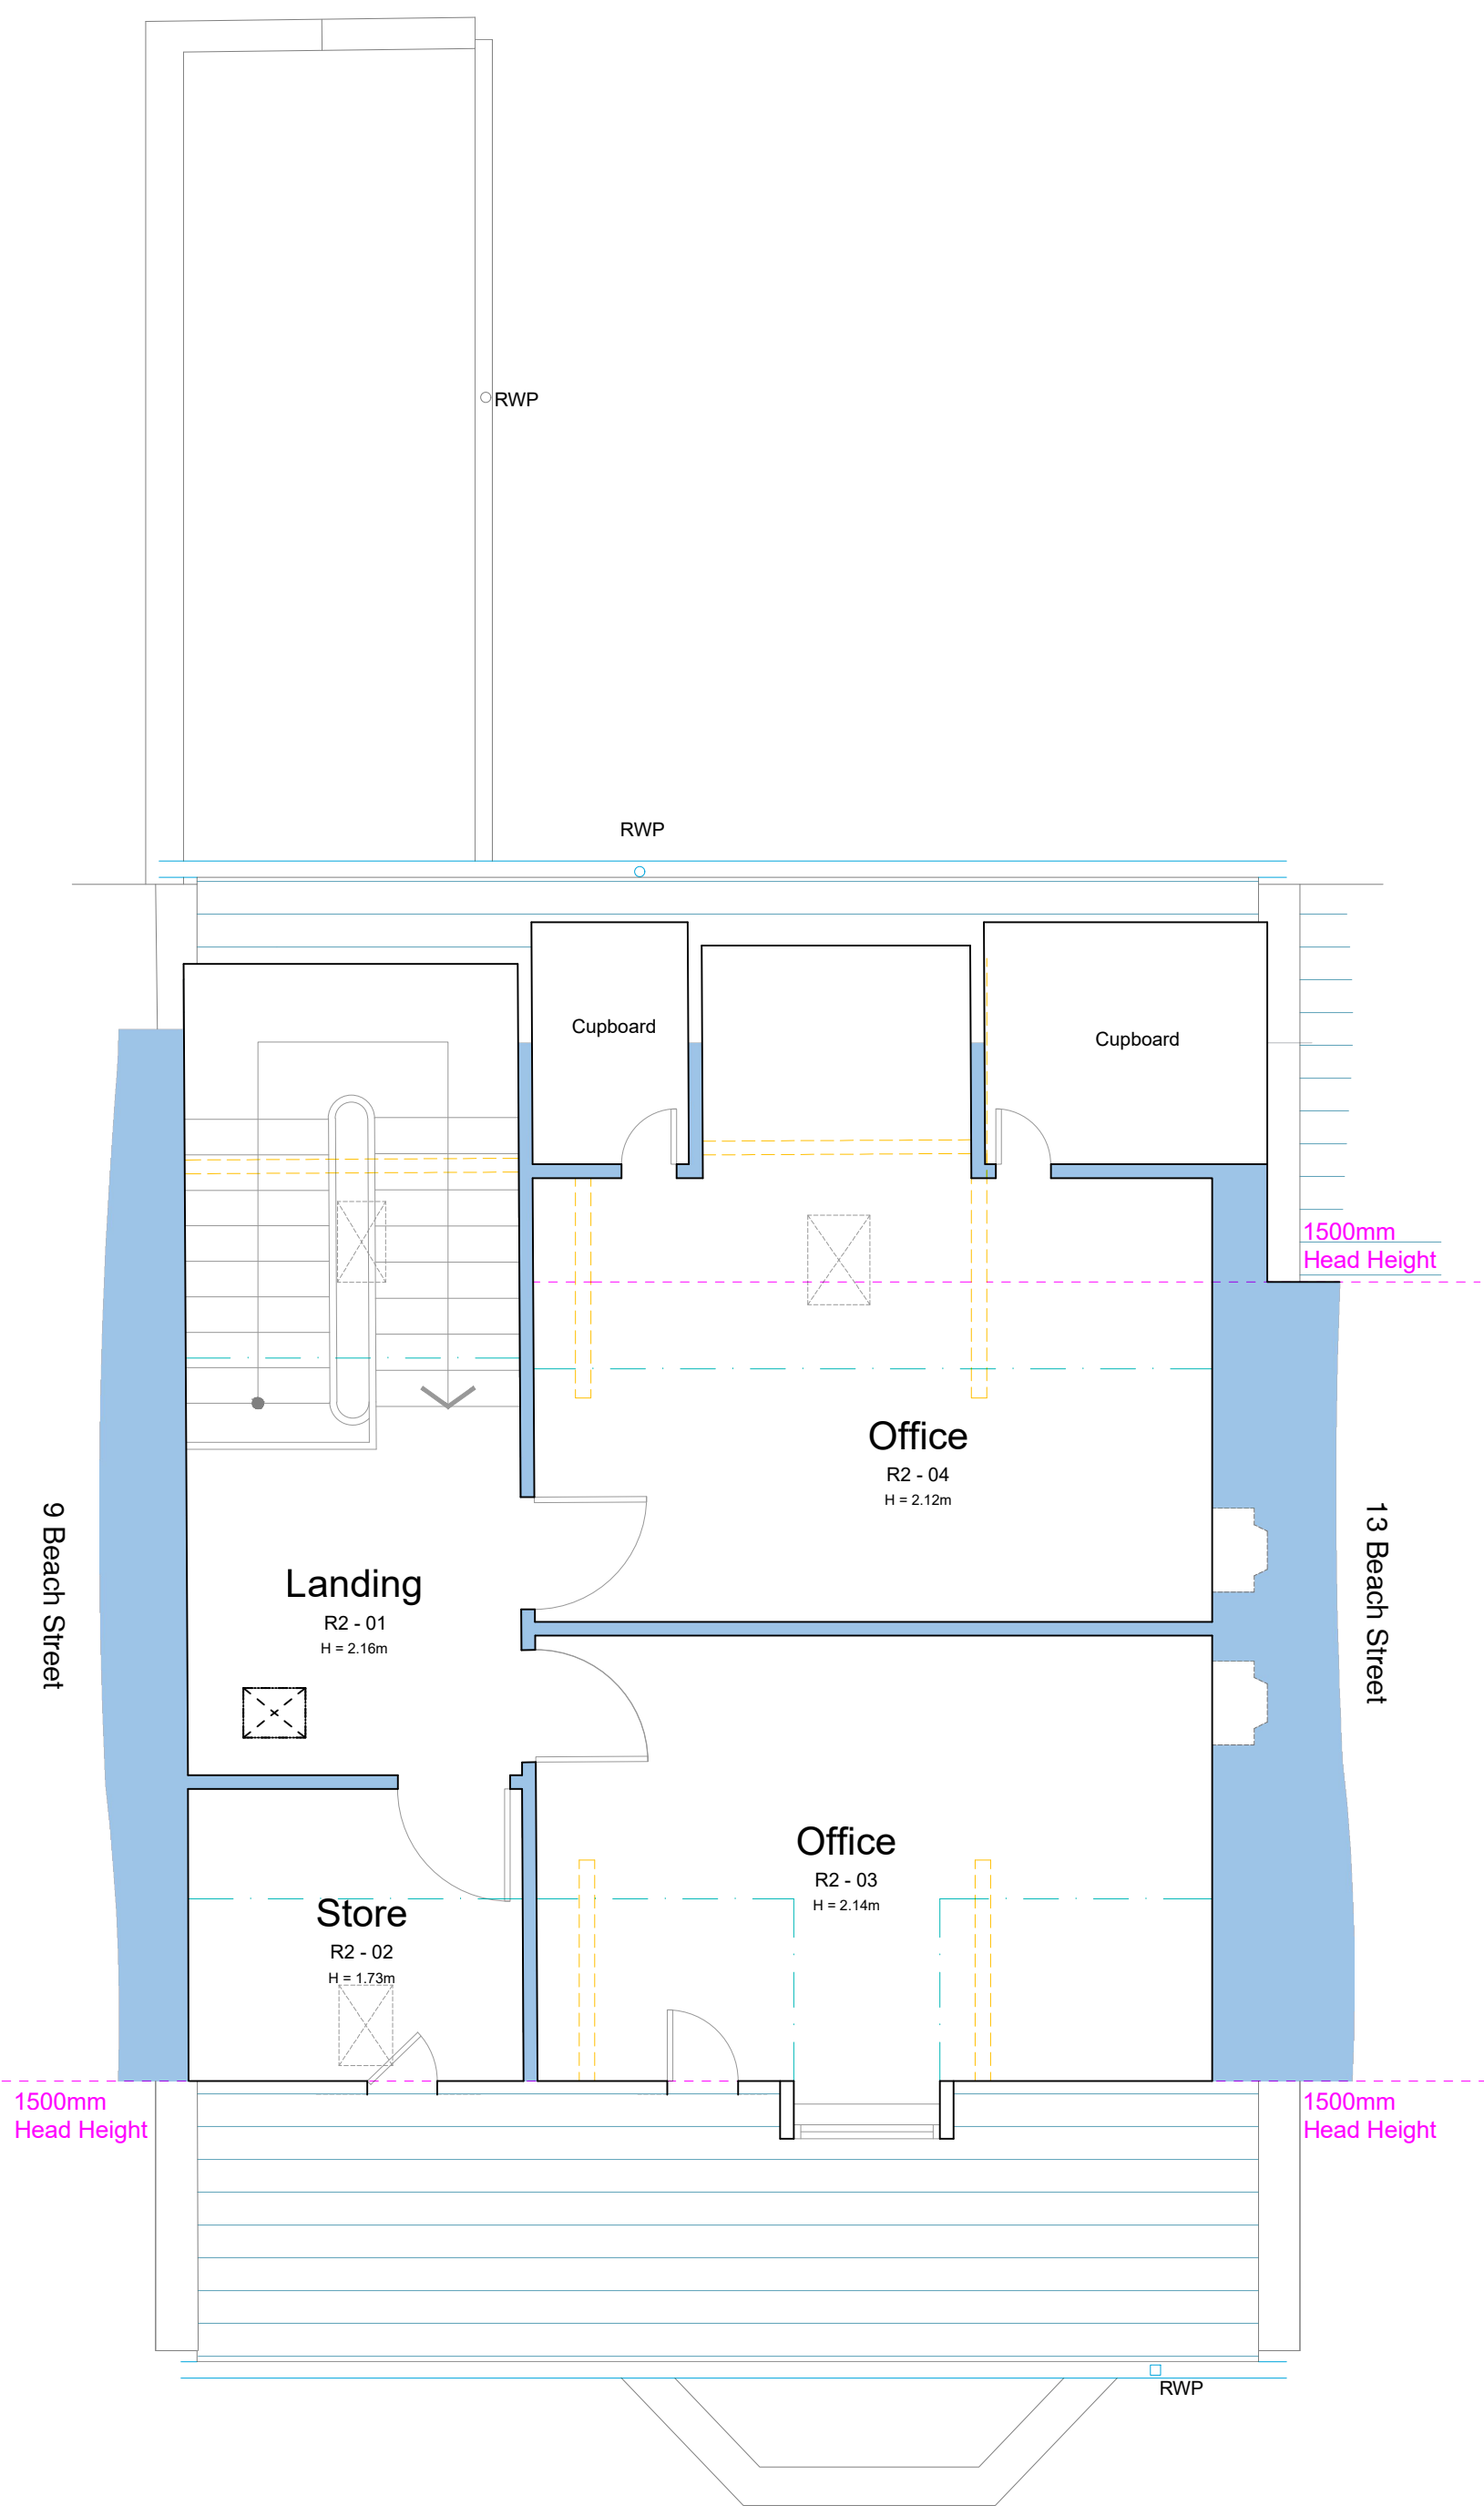

Existing Second Floor Plan  
Scale 1:50 @ A1

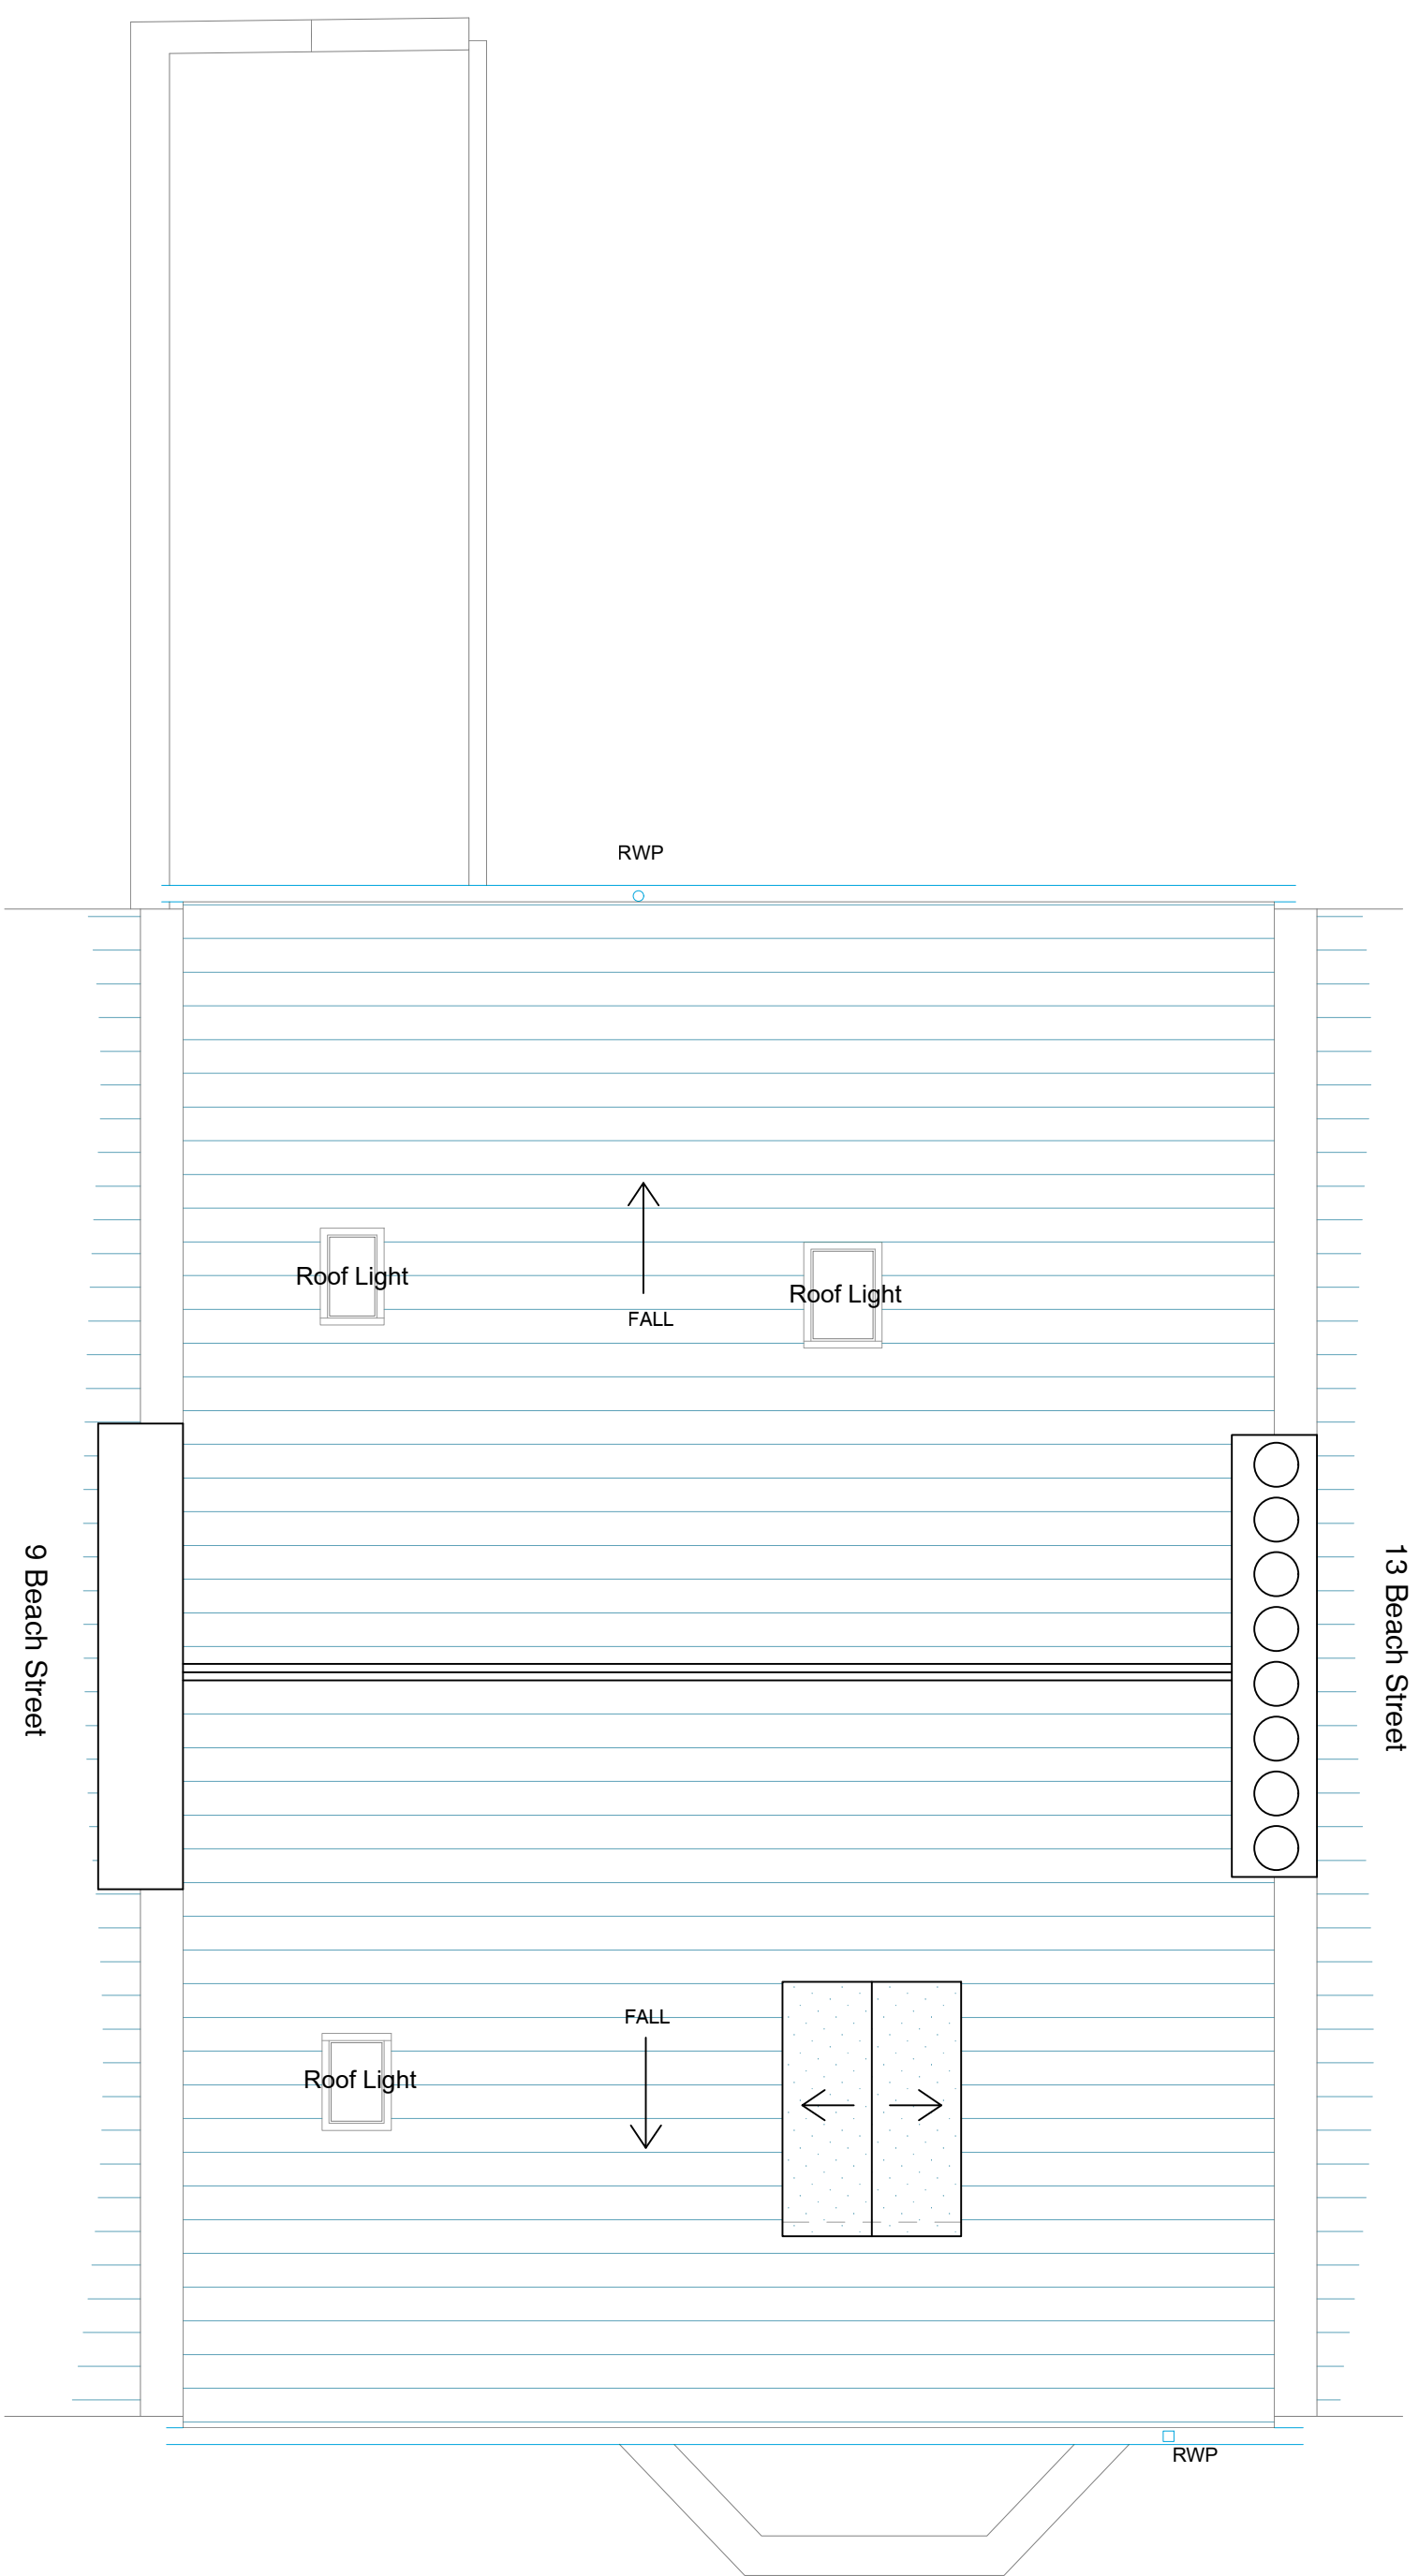

Existing Roof Plan  
Scale 1:50 @ A1

UNLESS STATED OTHERWISE, THE DESIGNS SHOWN ARE SUBJECT TO DETAIL SITE SURVEY AND INVESTIGATIONS AND/OR APPROVAL OF THE RELEVANT VARIOUS LOCAL AUTHORITY OFFICERS, STATUTORY UNDERTAKERS, FIRE OFFICERS AND ENGINEERS. THEY ARE PROJECT AND SITE SPECIFIC.

THIS DRAWING SHOULD NOT BE SCALED FROM.



ALL DIMENSIONS SHOULD BE CHECKED ON SITE.

ANY DRAWING ERRORS OR DISCREPANCIES SHOULD BE REPORTED TO VAUGHAN ARCHITECTURE LTD

THIS DRAWING IS THE COPYRIGHT OF VAUGHAN ARCHITECTURE LTD

| DRAWING STATUS      |                            |          |    |    |
|---------------------|----------------------------|----------|----|----|
| DRAWN BY: JW        |                            |          |    |    |
| SCALE: 1:50 @ A1    |                            |          |    |    |
| DATE: December 2025 |                            |          |    |    |
| A                   | Prepared for LA Submission | 22/12/25 | JW | SC |
|                     |                            |          |    |    |
|                     |                            |          |    |    |
A1

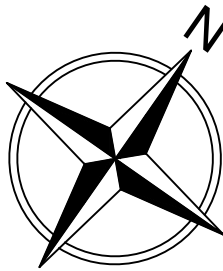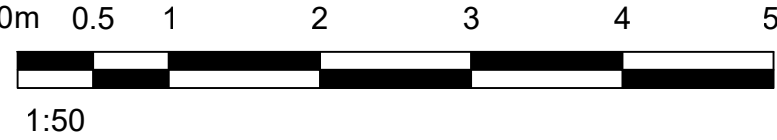

|               |                                   |
|---------------|-----------------------------------|
| CLIENT        | Beaumont & Partners Ltd           |
| PROJECT TITLE | 11 Beach Road,                    |
| SITE ADDRESS  | South Shields,                    |
|               | NE33 2QA                          |
| DRAWING TITLE | Existing Second Floor & Roof Plan |
| PROJECT NO.   | VAD.24.20                         |
| DRAWING NO.   | 151-1                             |
| REVISION      | A                                 |



VAUGHAN  
ARCHITECTURE

Leeds Office | No 2 | Infirmary Street | Leeds | LS1 2JP | 0113 493 1055 ☒  
Leicester Office | Rutland House | 23-25 Friar Lane | Leicester | LE1 5QQ | 0116 326 8905 ☐  
office@vaughanarchitecture.co.uk | www.vaughanarchitecture.co.uk