



North West Elevation


North East Elevation





South West Elevation

South East Elevation



Existing Elevations - Scale 1:100

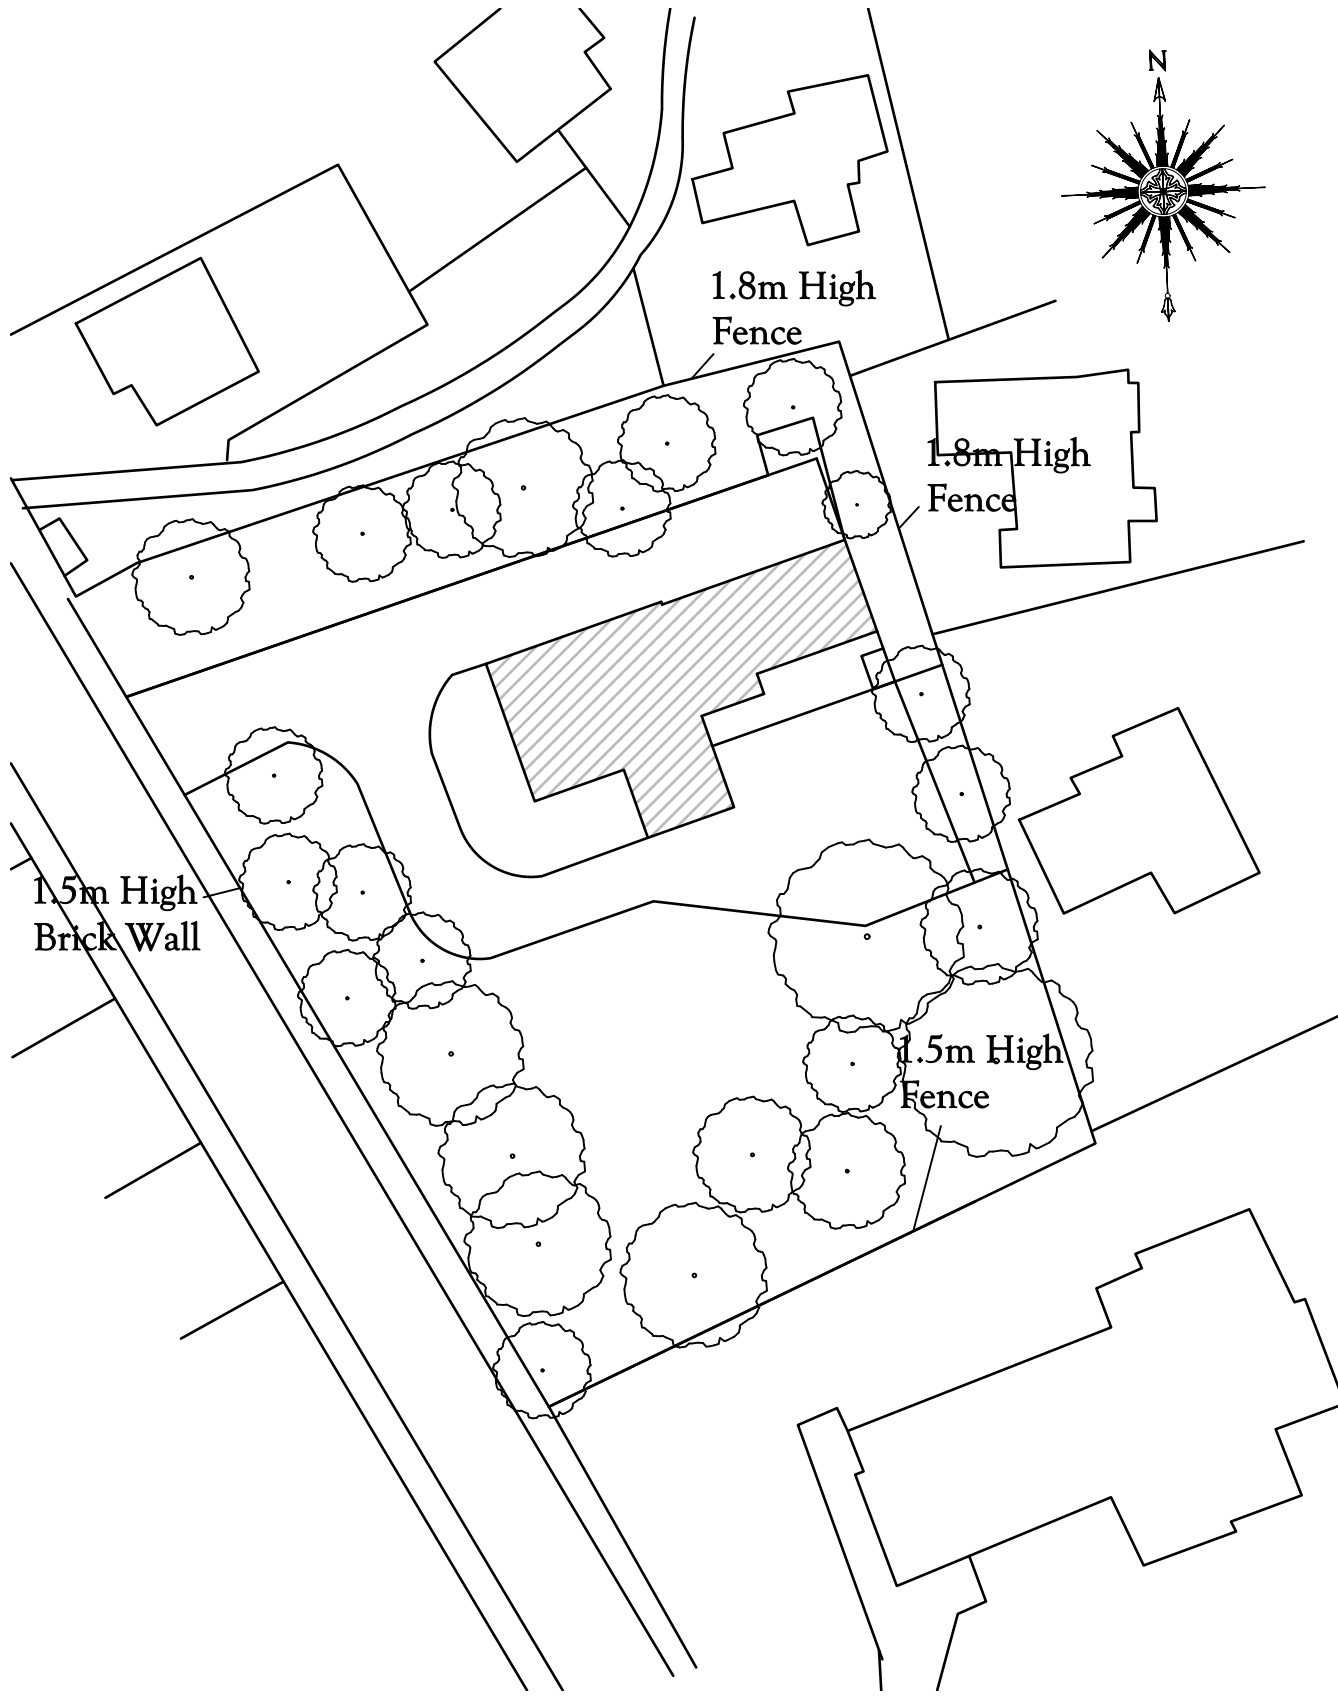

Existing Block Plan - Scale 1:500

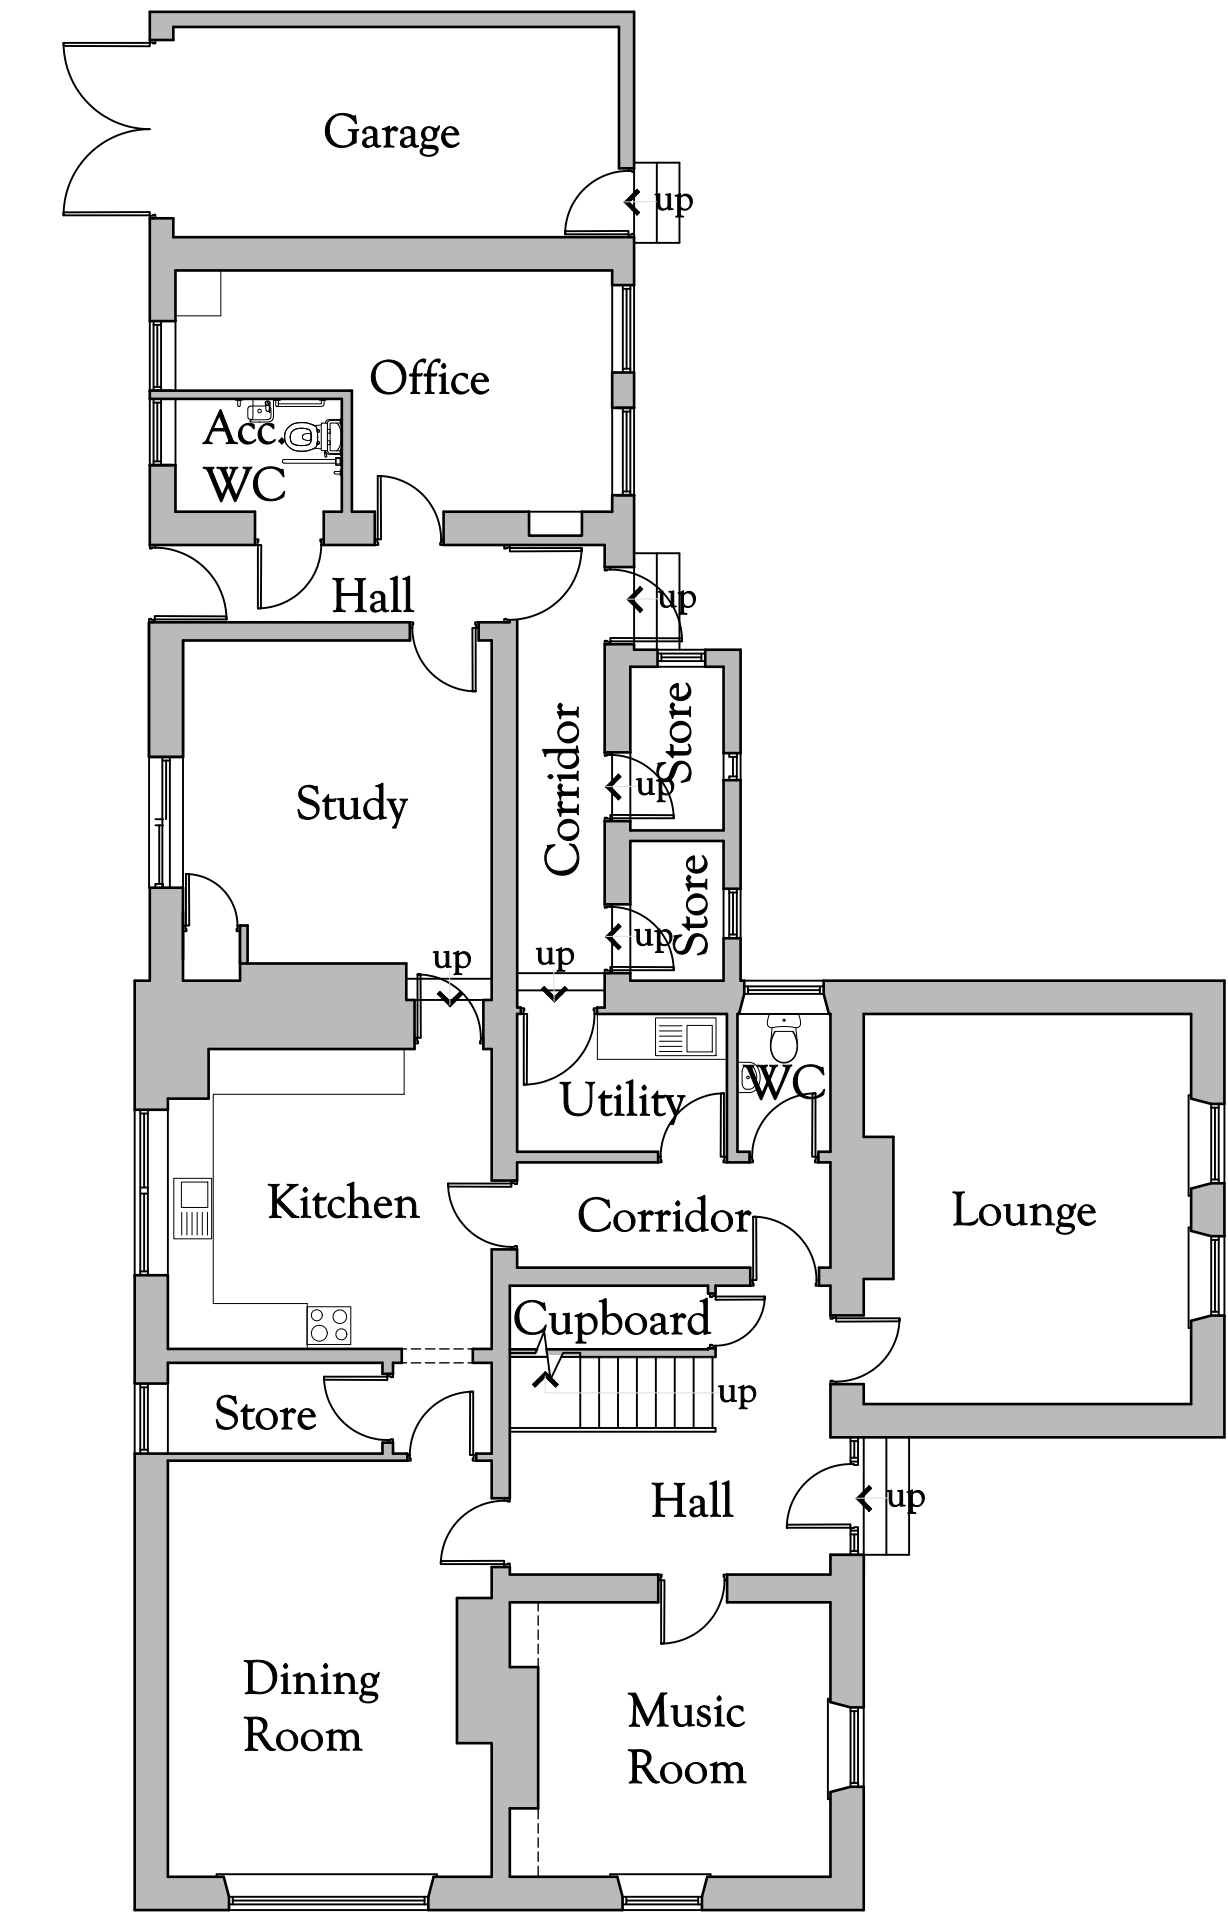 

Ground Floor Plan
Existing Floor Plans - Scale 1:100

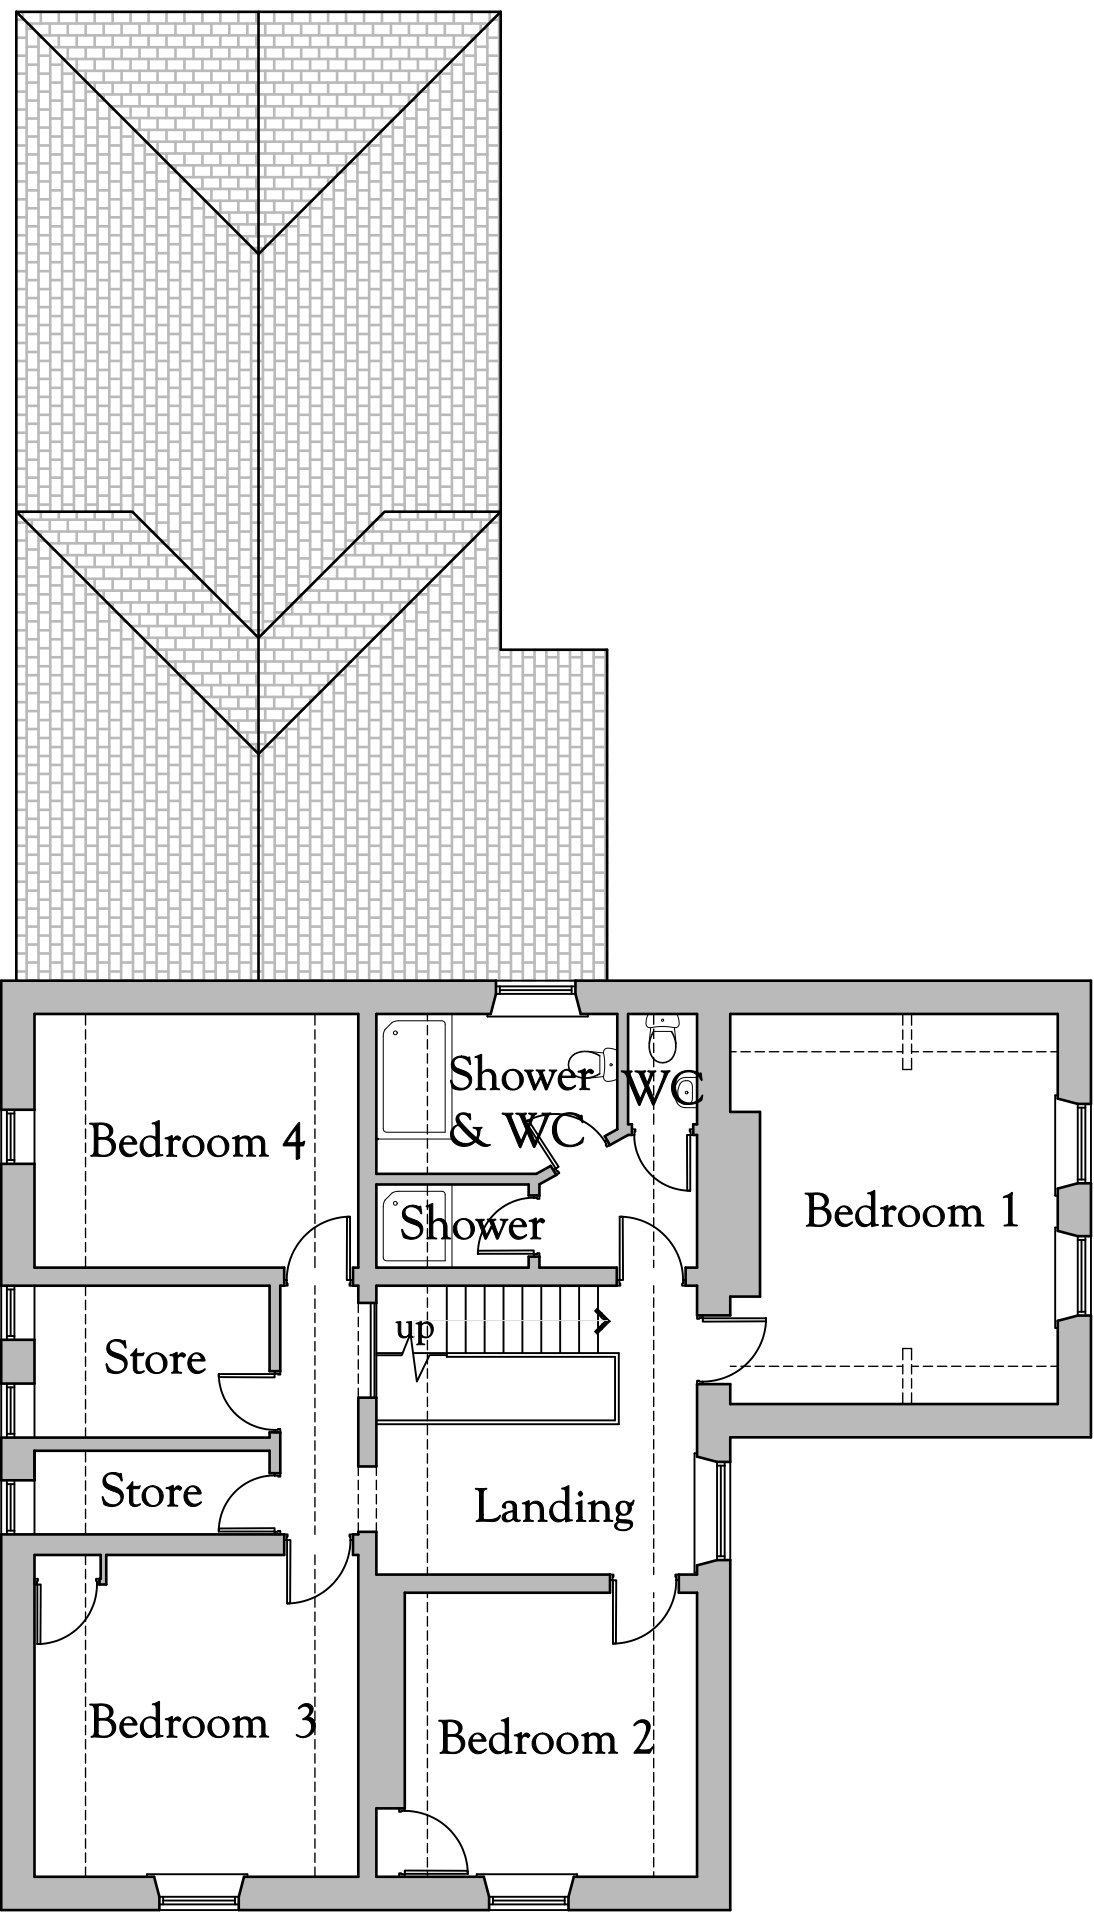 

First Floor Plan

Vicarage of St Nicholas, Hedworth Lane, Boldon Colliery, NE35 9JA		
Change of Use and External and Internal Alterations		
Existing Plans & Elevations		
Date	Dec 2025	
Scale	As shown @ A1	
Drawing No.	VSN-01	