

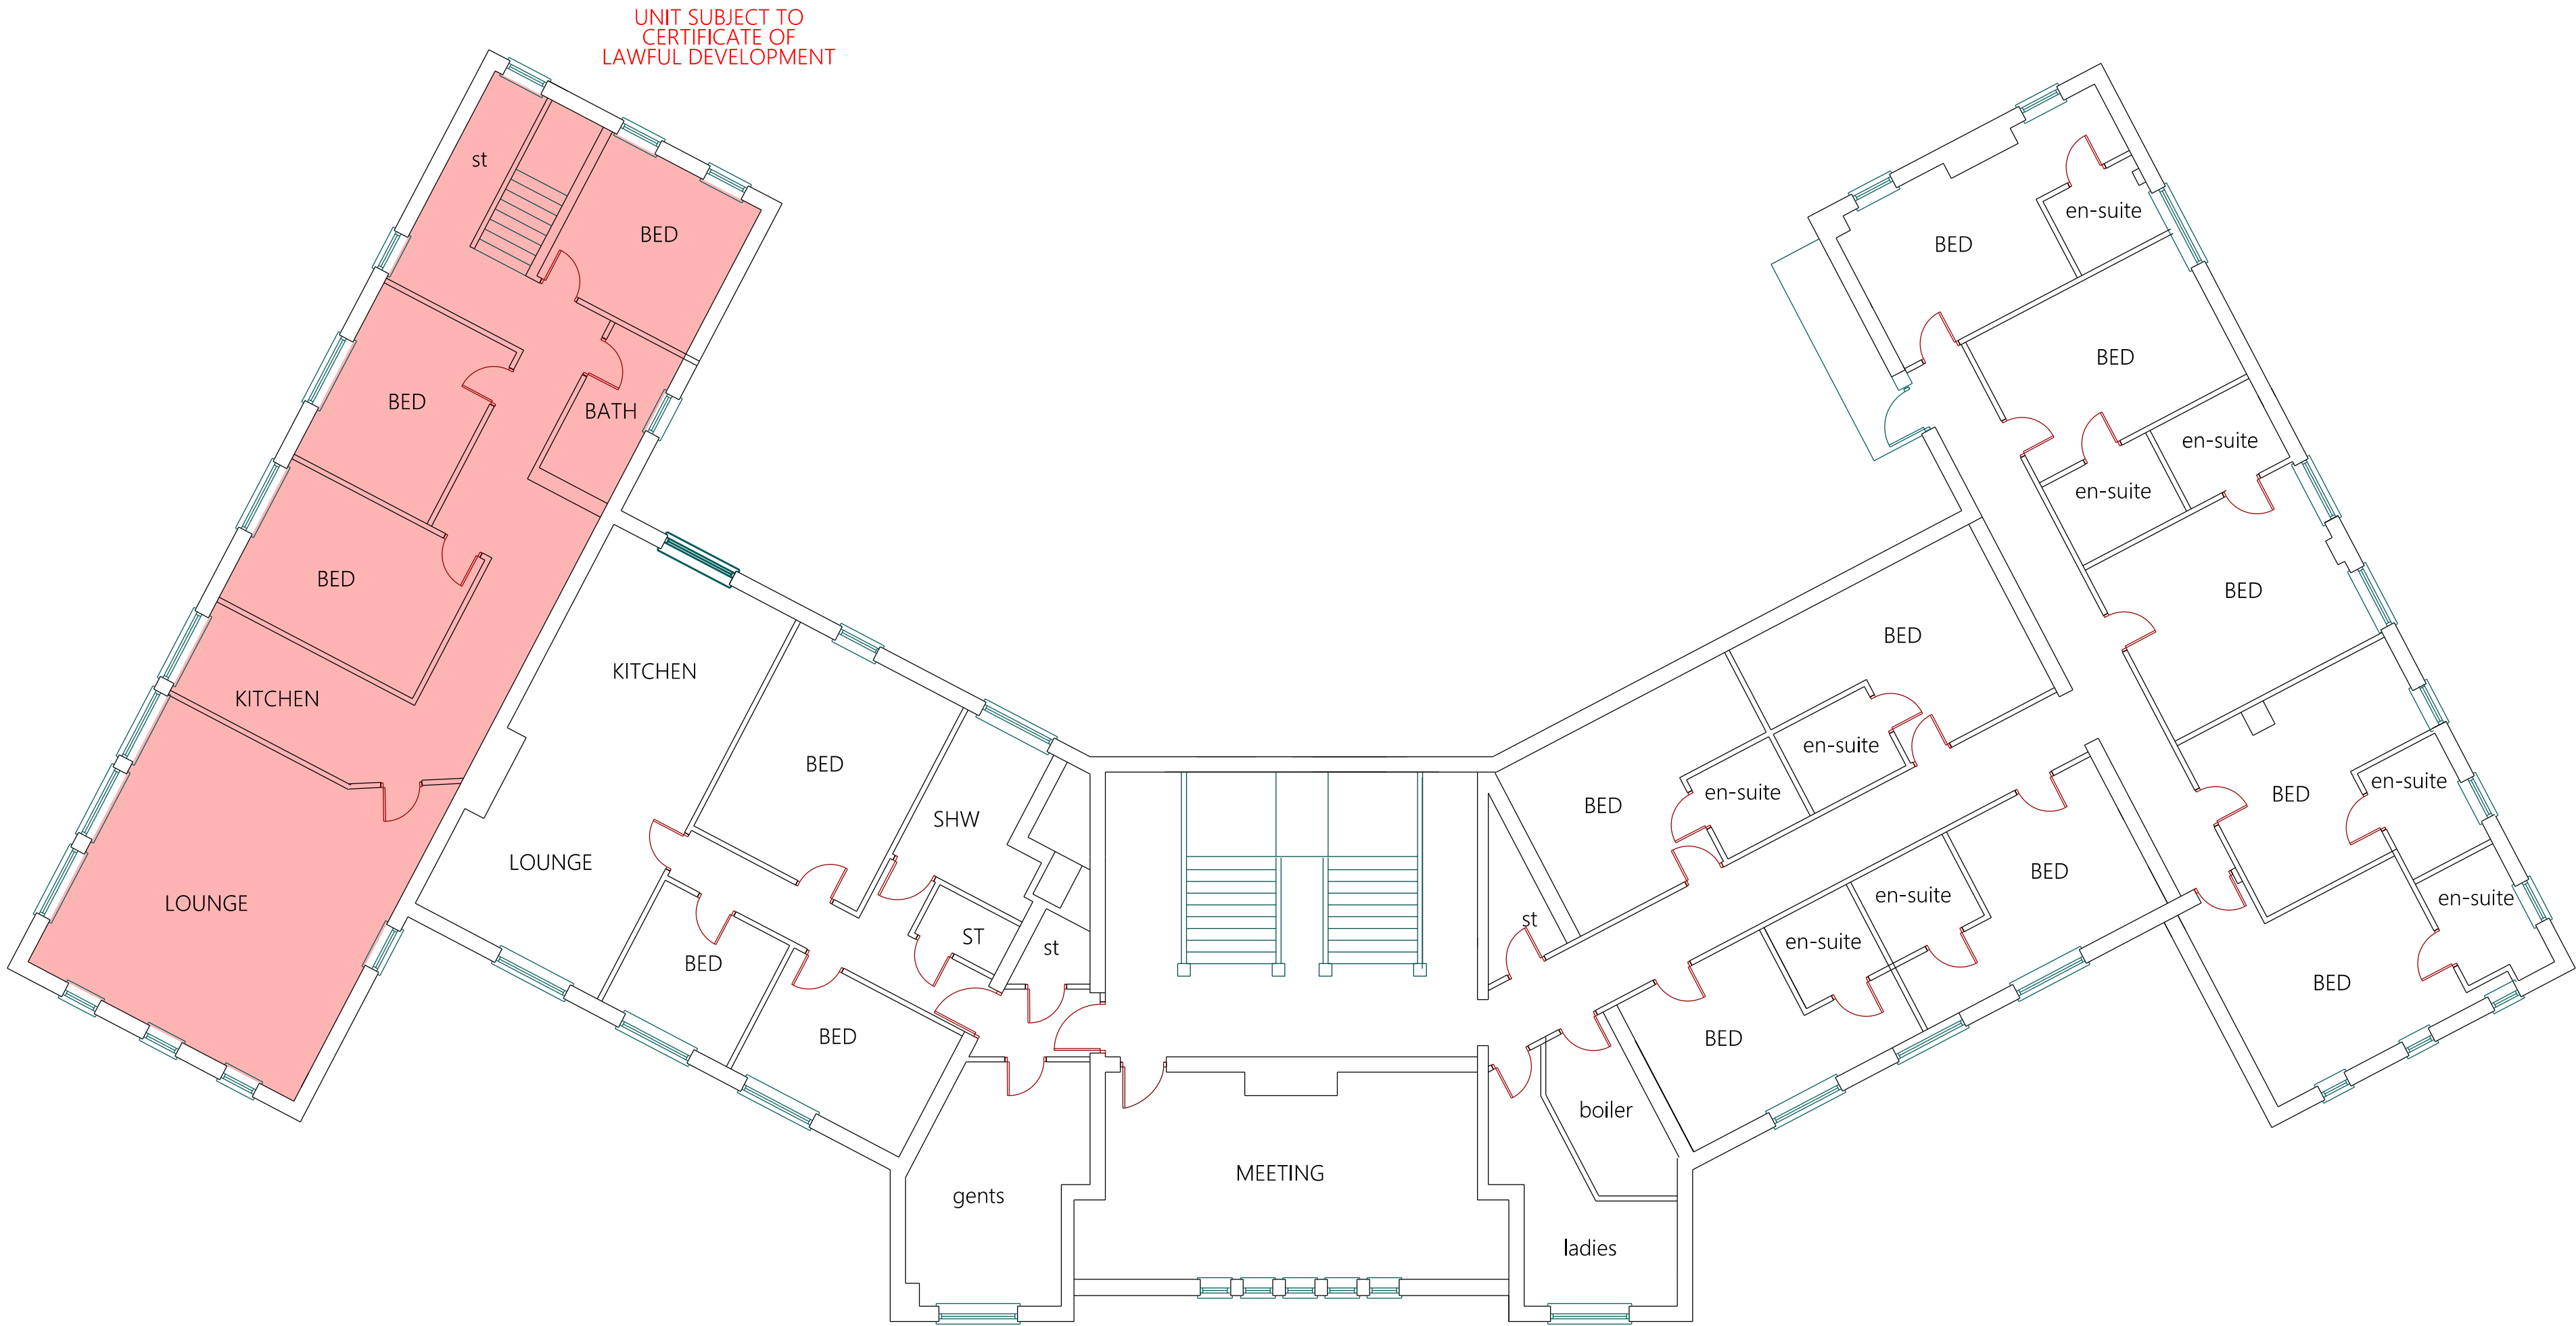


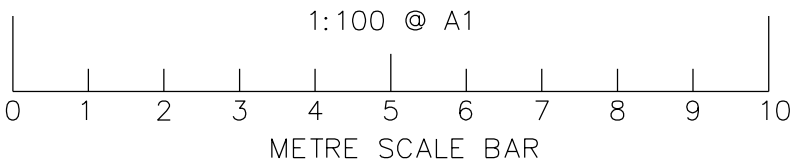

EXISTING FIRST FLOOR PLAN
(NO CHANGE PROPOSED)

REVISION DATE / DESCRIPTION
REVISION 'A' - 17.02.26
UNIT HIGHLIGHTED

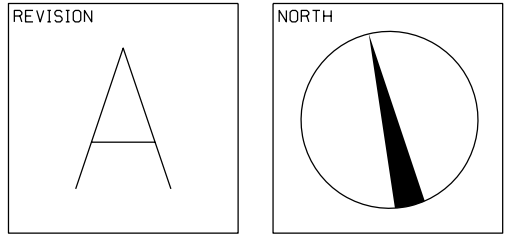

STAGE: CERTIFICATE OF LAWFUL DEVELOPMENT (EXISTING USE)

PROJECT
FIRST FLOOR FLAT @
THE MARSDEN INN,
143, MARSDEN LANE,
SOUTH SHIELDS,
TYNE AND WEAR,
NE34 7HN

DRAWING
EXISTING FIRST FLOOR PLAN

PROJECT NO. 3721	DRAWING NO. LDC-04	REVISION A
DATE JAN '26	SCALES 1:100@A1 1:200@A3	DRAWN BY B.K.

MARIO MINCHELLA ARCHITECTS

UNIT 4, WITNEY WAY,
HI-TECH VILLAGE,
BOLDON BUSINESS PARK
TYNE AND WEAR
NE36 9PE
T: 0191 3802227
E: www.mma.net
E: info@mma.net

THIS DRAWING IS
COPYRIGHT OF
MMA

NOT TO BE SCALED
ALL DIMENSIONS TO
BE CHECKED ON SITE