


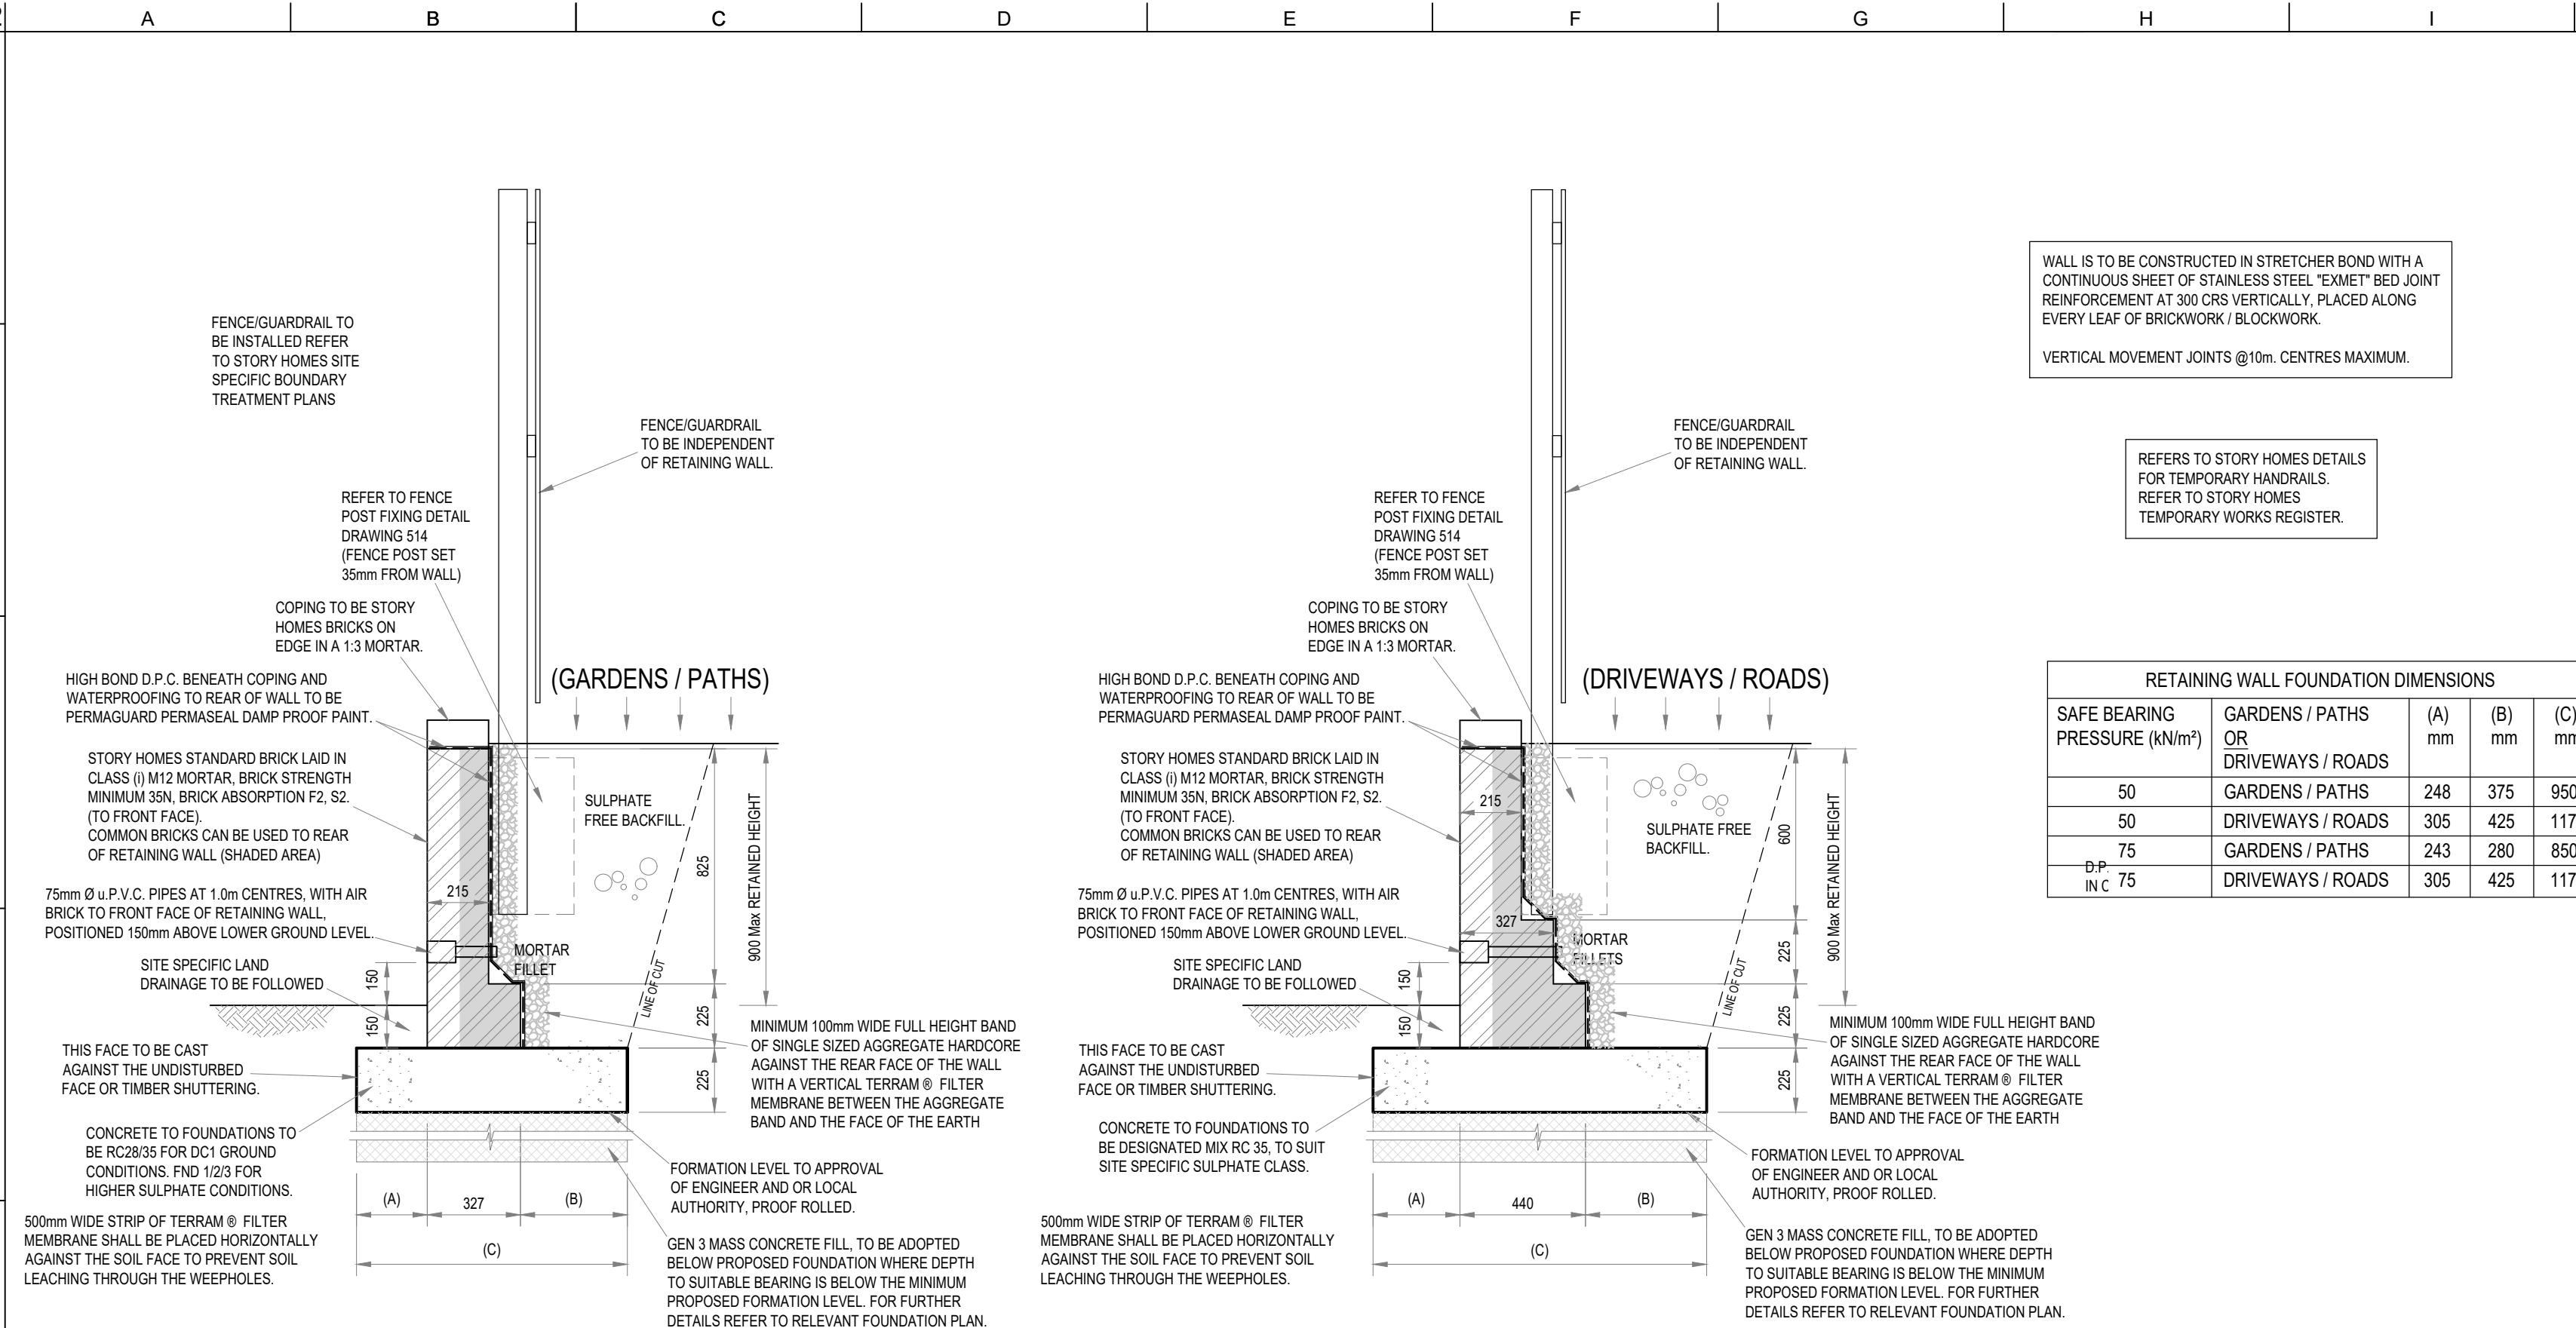

Only PDF/DWF Issues of this drawing are controlled. All other formats (eg. DWG AutoCAD FILES) are UN-controlled and are used at your own risk.

This drawing is copyright ©. It is sent to you in confidence and must not be copied, used or disclosed to any third parties without Coast permission. It remains the property of Coast and must be returned on request.

Contractors should refer to the residual risks contained in the CDM Pre Construction Information before carrying out any site operations and should not issue parts of this drawing without including the CDM notes and references. This information will include details of the SIGNIFICANT risks which Coast Consulting have considered beyond that which a competent contractor should be aware.

- Notes:-
- THIS DRAWING IS TO BE READ IN CONJUNCTION WITH ALL RELEVANT ARCHITECTS AND ENGINEERS DRAWINGS, TOGETHER WITH THE PROJECT SPECIFICATION.
  - 1 LAYER B785 MESH BOTTOM, 50mm COVER TO BE USED IF VARIABLE STRATA IS ENCOUNTERED.

|   |          |                    |    |      |      |
|---|----------|--------------------|----|------|------|
| C1   | 09:10:24 | CONSTRUCTION ISSUE | KS | SH   |      |
| Issue   | Date     | Description        | By | Chkd | Appd |
| <div></div> <p>7 Silvertown Court, Northumberland Business Park, NE23 7RY<br/>0191 5977879</p> <p>Client</p> <p><b>STORY HOMES LTD</b></p> <p>Job Title</p> <p><b>STANDARD RETAINING WALLS</b></p> <p>Drawing Title</p> <p><b>BRICK RETAINING WALL SECTIONS<br/>900mm RETAINED HEIGHT<br/>TYPE D (D1 &amp; D2)</b></p> <p>Scale at A2</p> <p>1:20, 1:10</p> <p>Drawing Status</p> <p><b>CONSTRUCTION</b></p> <p>Drawing No</p> <p><b>SD-250-A-004</b></p> <p>Issue</p> <p><b>C1</b></p> |          |                    |    |      |      |