



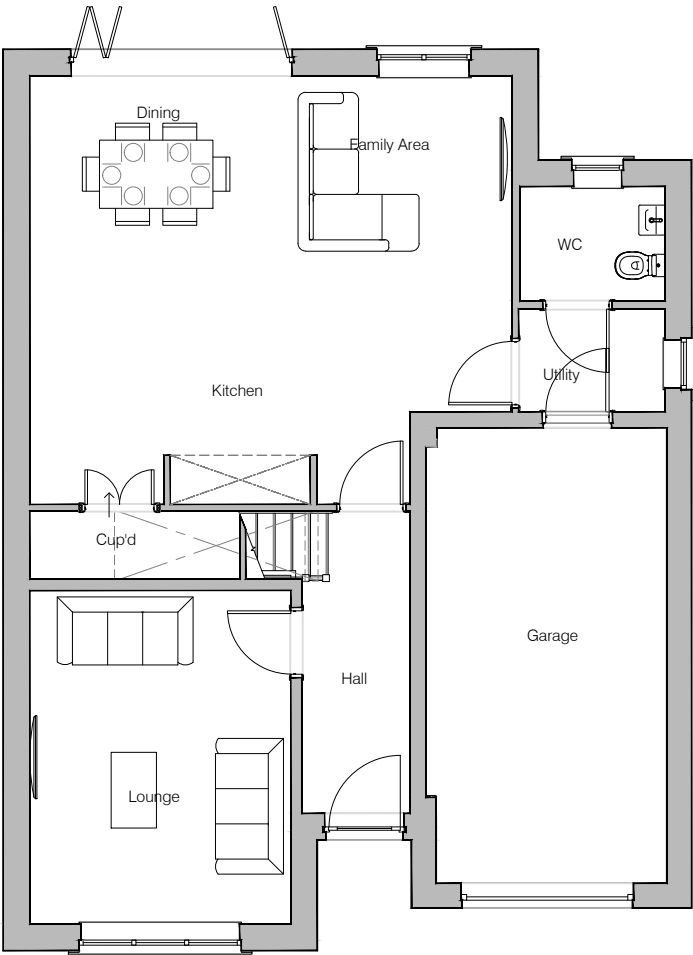

Ground Floor Layout

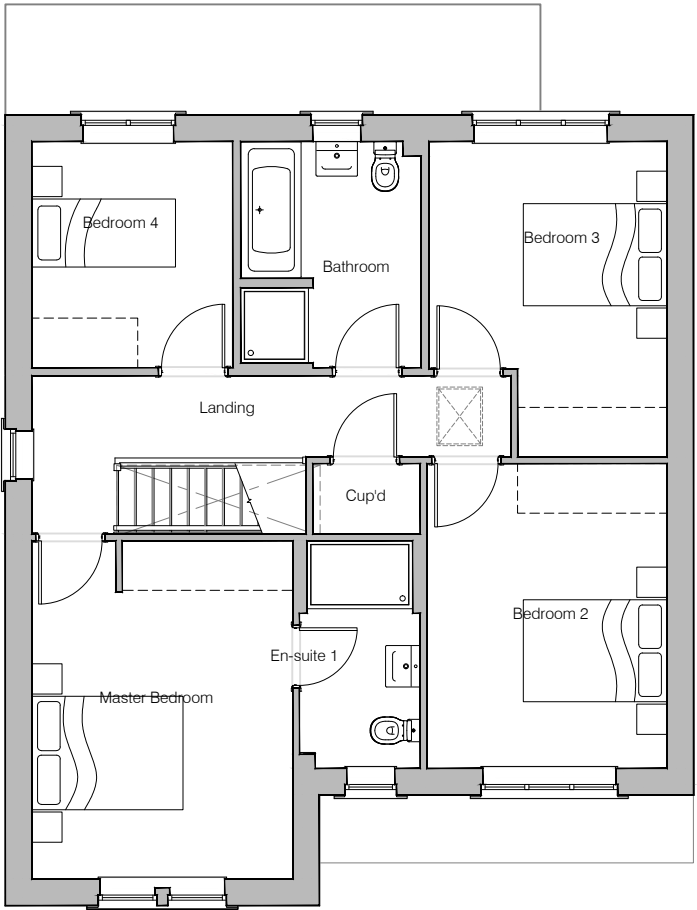

First Floor Layout

NOTES							
Technical housing standards – Nationally described space standard							
Area (m ²)	141						
Designation	4B 7P						
Bed 1	15.44						
Bed 2	12.80						
Bed 3	11.77						
Bed 4	7.94						
Bed 5	-						
Storage (m ²)	3.53						
							
				HOUSE TYPE			
				LINFORD (A25) M4(2)			
				DRAWING			
Planning Layout 1							
DRAWN BY	CK	DATE	20.05.25				
CHECKED BY	CM	SCALE	1:100@A3				
DWG PACK	DRAWING NUMBER		REVISION				
A/25	LFD-PLP1		.				
Revisions	Notes		Date				
© Story Homes. Story House, Lords Way, Kingmoor Business Park, Carlisle, Cumbria. CA6 4SL Tel 01228 404550 Fax 01228 404551							

NOTES
PV Solar Panels
Elevations indicate typical arrangement only - number of panels required and location / array to be plot specific. PV panels to be in-roof type.



Front Elevation



Left Elevation



Rear Elevation



Right Elevation



HOUSE TYPE
LINFORD (A25) M4(2)

DRAWING
Planning Elevation 1/1

DRAWN BY	CK	DATE	20.05.25
CHECKED BY	CM	SCALE	1:100@A3
DWG PACK	DRAWING NUMBER		REVISION
A/25	LFD-PLE1/1		.

Revisions	Notes	Date




Front Elevation



Left Elevation



Rear Elevation

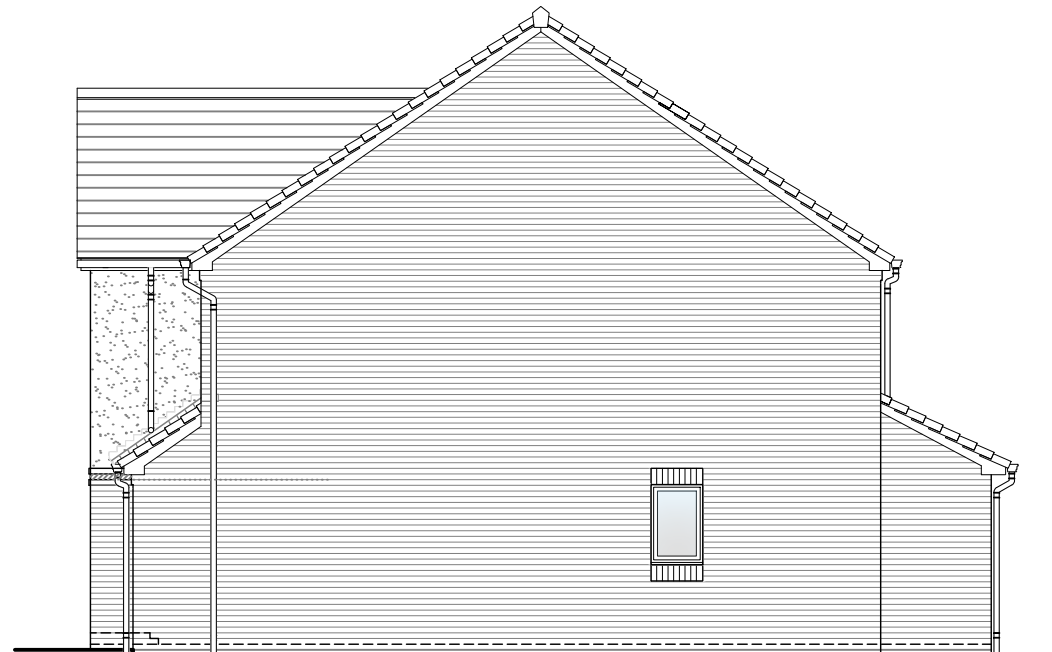

Right Elevation

NOTES

PV Solar Panels
Elevations indicate typical arrangement only - number of panels required and location / array to be plot specific. PV panels to be in-roof type.



HOUSE TYPE

LINFORD (A25) M4(2)

DRAWING

Planning Elevation 1/2

DRAWN BY CK DATE 20.05.25

CHECKED BY CM SCALE 1:100@A3

DWG PACK DRAWING NUMBER REVISION

A/25 LFD-PLE1/2 .

Revisions Notes Date

© Story Homes.

Story House, Lords Way, Kingmoor Business Park,
Carlisle, Cumbria. CA6 4SL

Tel 01228 404550

Fax 01228 404551




Front Elevation



Left Elevation



Rear Elevation

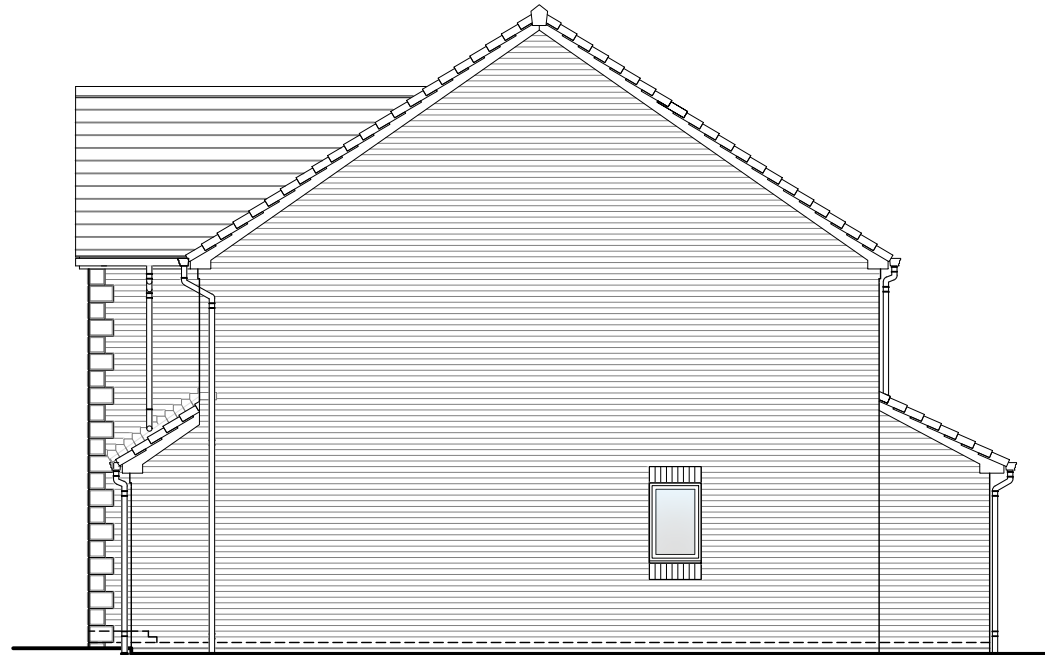

Right Elevation

NOTES
PV Solar Panels
Elevations indicate typical arrangement only - number of panels required and location / array to be plot specific. PV panels to be in-roof type.



HOUSE TYPE
LINFORD (A25) M4(2)

DRAWING
Planning Elevation 1/3

DRAWN BY	CK	DATE	20.05.25
CHECKED BY	CM	SCALE	1:100@A3
DWG PACK	A/25	DRAWING NUMBER	LFD-PLE1/3
		REVISION	.

Revisions	Notes	Date

© **Story Homes.**
Story House, Lords Way, Kingmoor Business Park,
Carlisle, Cumbria. CA6 4SL
Tel 01228 404550 Fax 01228 404551