




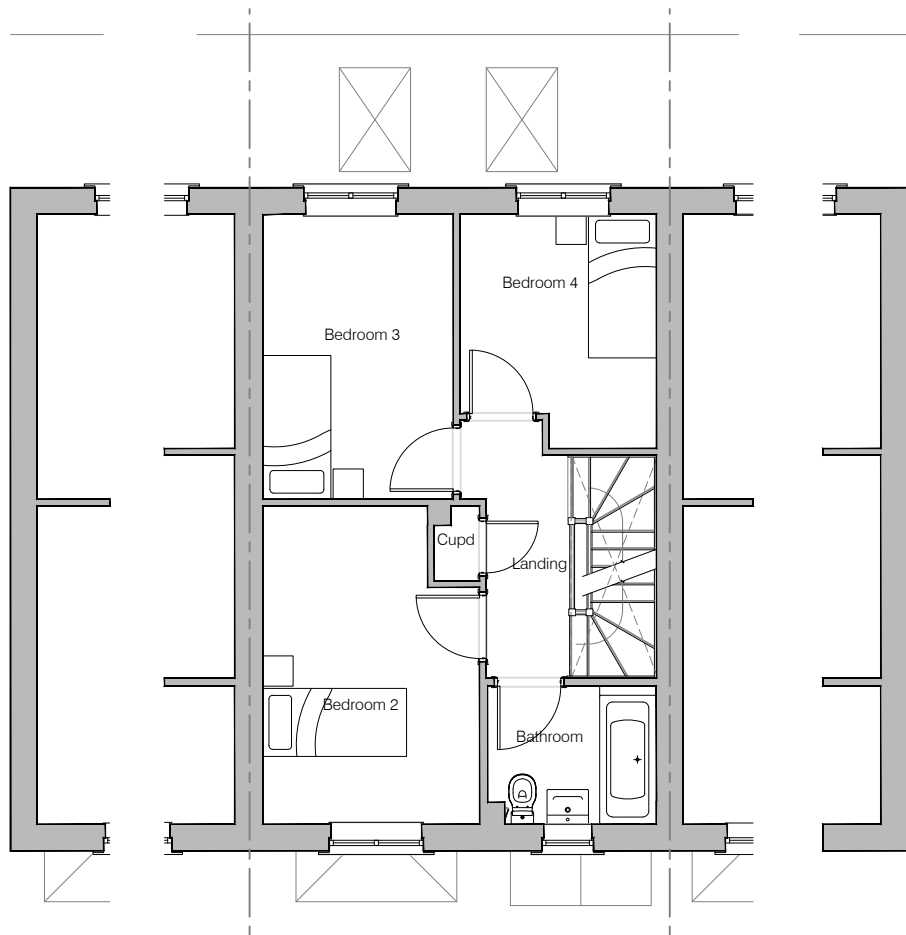

First Floor Layout

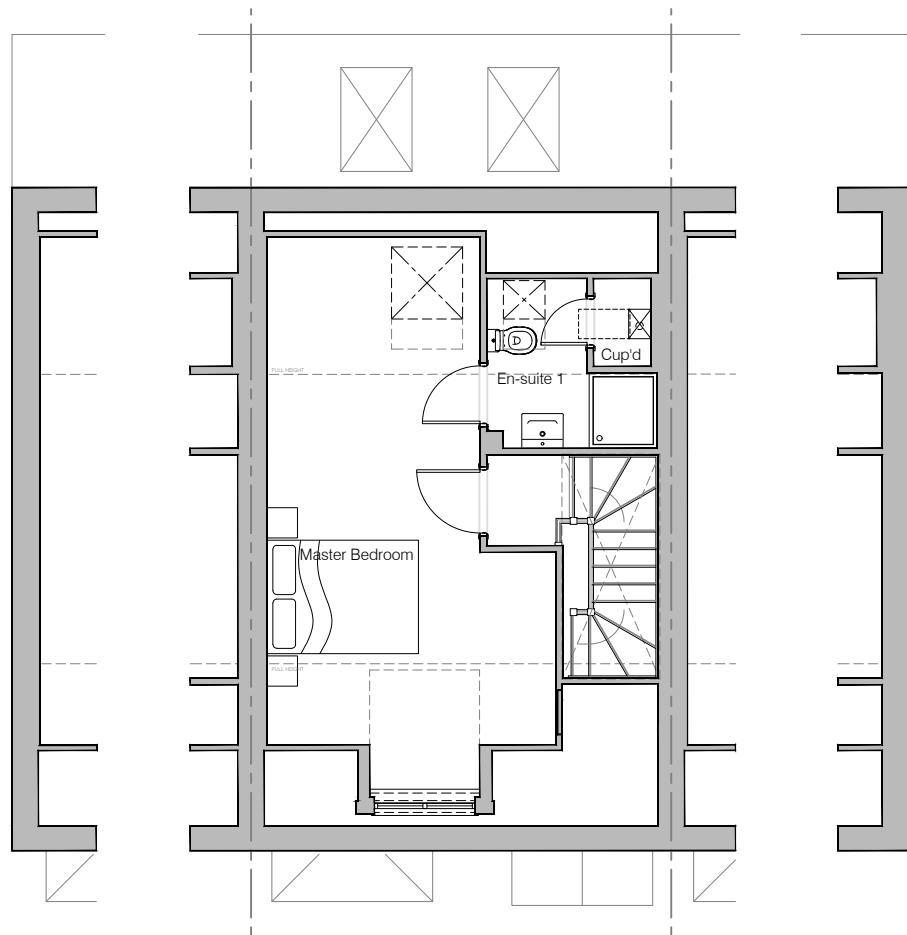

Second Floor Layout

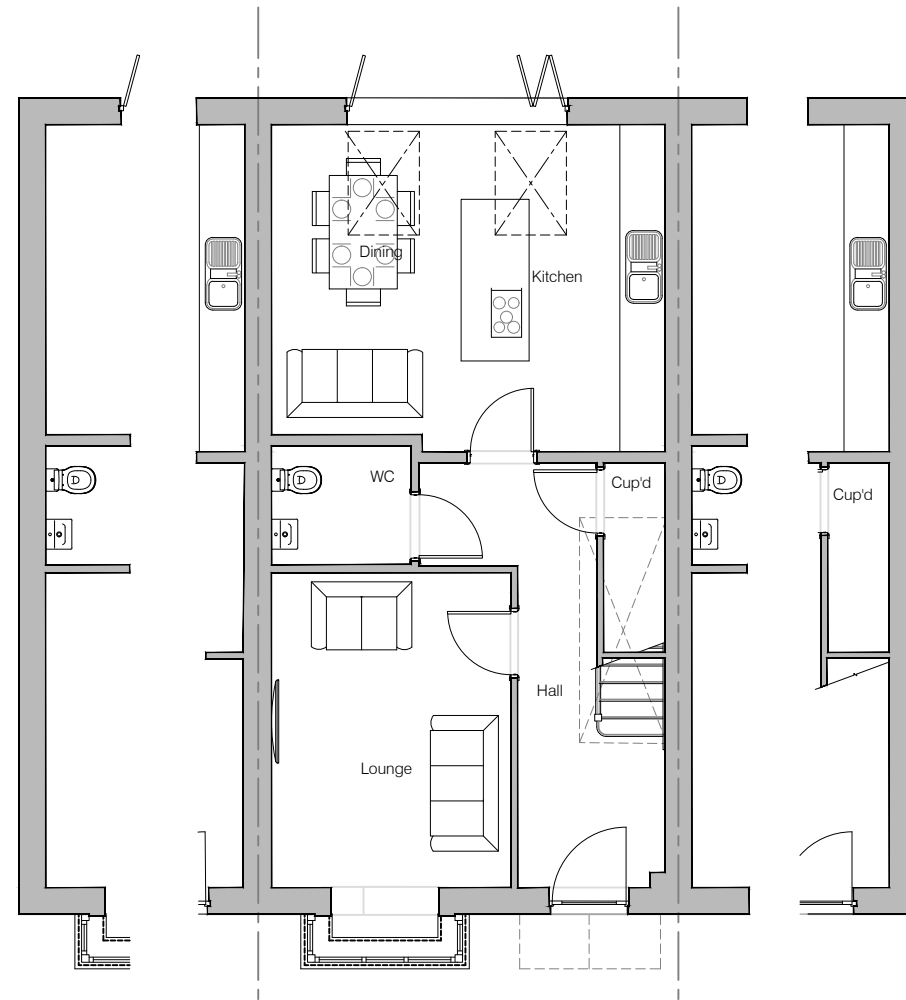

Ground Floor Layout


Technical housing standards – Nationally described space standard	
Area (m ²)	125
Designation	4B 5P
Bed 1	17.51
Bed 2	11.31
Bed 3	9.50
Bed 4	7.50
Bed 5	-
Storage (m ²)	3.03



HOUSE TYPE		
RUSHFORD (A25) M4(2)		
DRAWING		
Planning Layout 1		
DRAWN BY	SDM	DATE 18/07/25
CHECKED BY	JB_AH	SCALE 1:100@A3
DWG PACK	A/25	REVISION -
DRAWING NUMBER		RFD-PLP1
Revisions	Notes	Date
© Story Homes. Story House, Lords Way, Kingmoor Business Park, Carlisle, Cumbria. CA6 4SL Tel 01228 404550 Fax 01228 404551		




Front Elevation

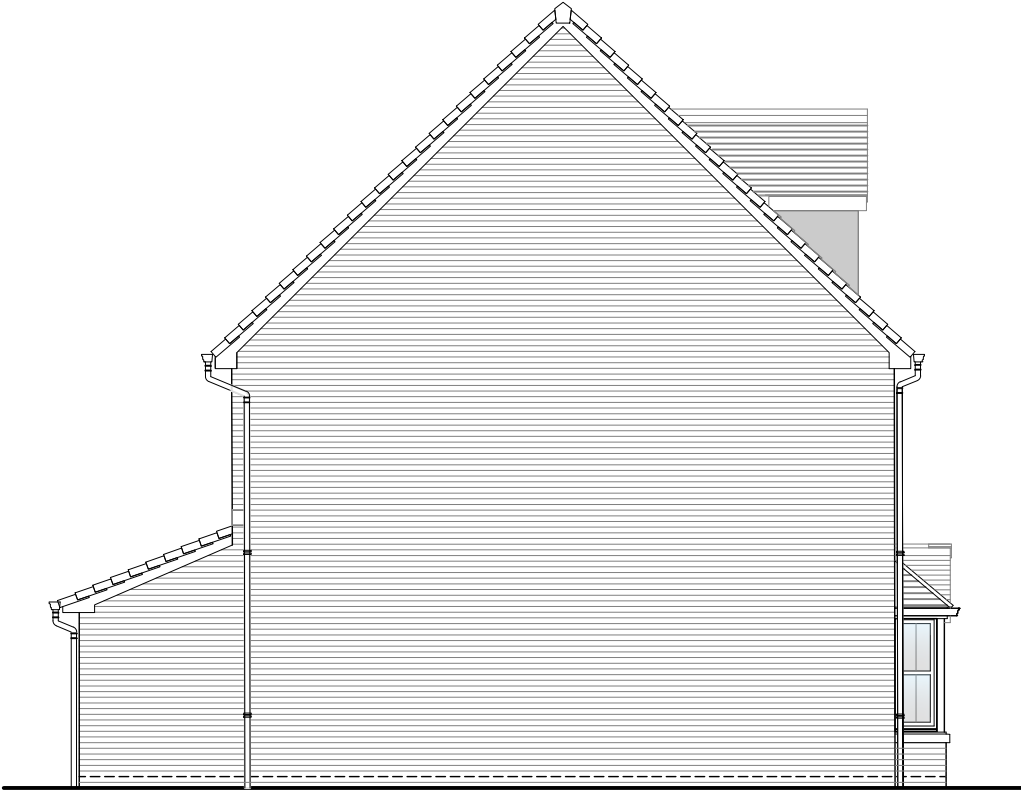

Left Elevation



Rear Elevation

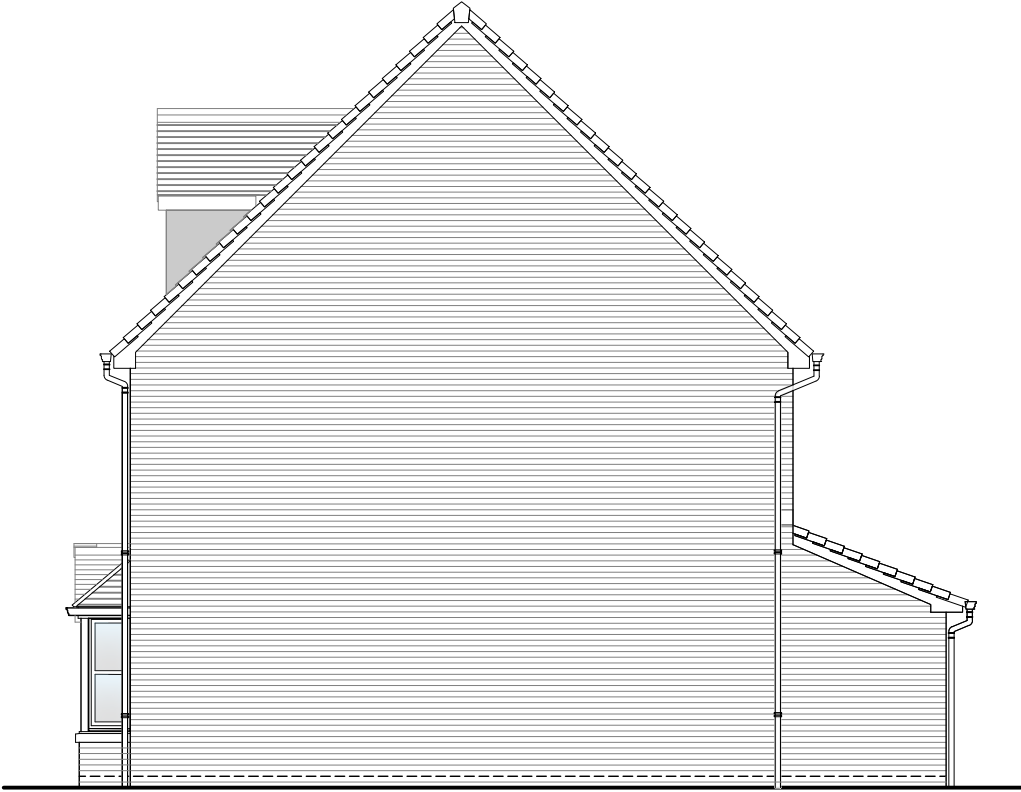

Right Elevation

PV Solar Panels
Elevations indicate typical arrangement only - number of panels required and location / array to be plot specific. PV panels to be in-roof type.



HOUSE TYPE
RUSHFORD (A25) M4(2)


DRAWING
Planning Elevation 1/1

DRAWN BY	SDM	DATE	18/07/25
CHECKED BY	JB_AH	SCALE	1:100@A3
DWG PACK	A/25	DRAWING NUMBER	RFD-PLE1/1
		REVISION	-

Revisions	Notes	Date




Front Elevation

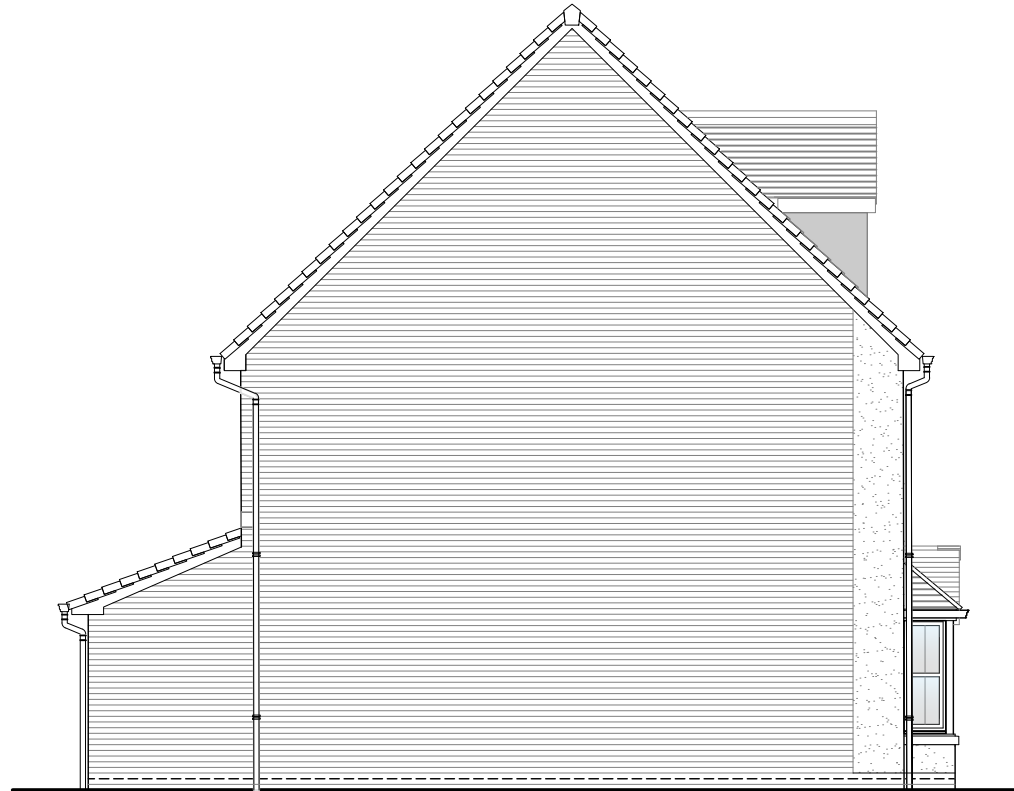

Left Elevation



Rear Elevation

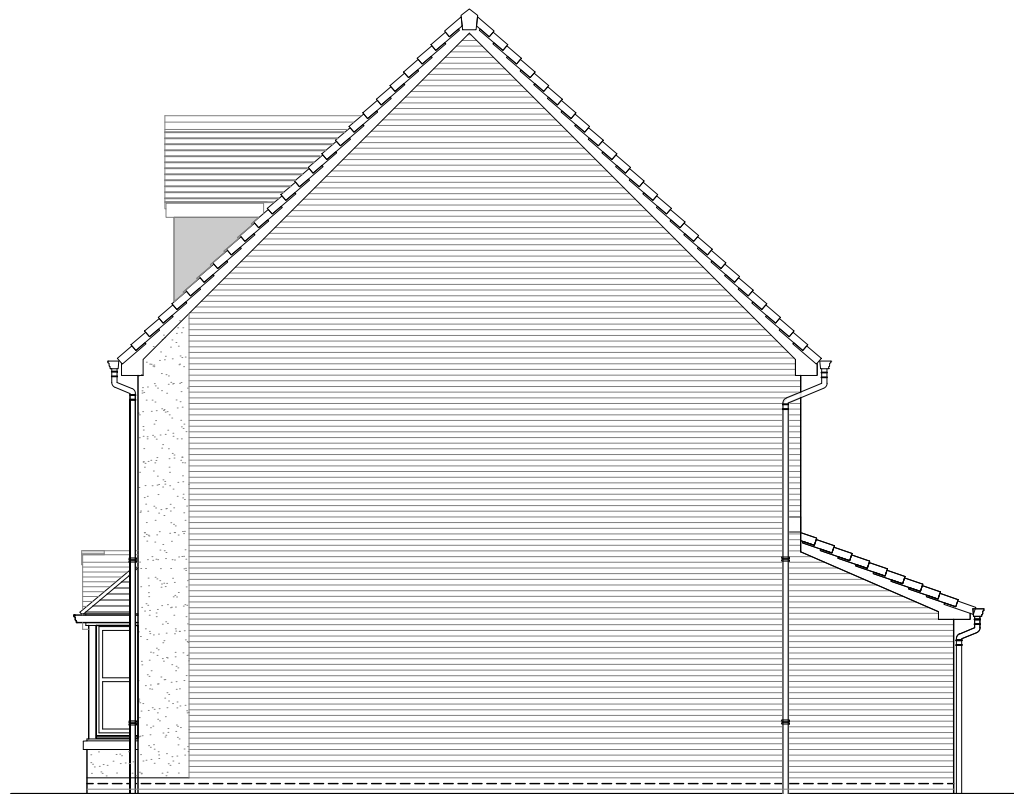

Right Elevation

PV Solar Panels
Elevations indicate typical arrangement only - number of panels required and location / array to be plot specific. PV panels to be in-roof type.



HOUSE TYPE

RUSHFORD (A25) M4(2)

DRAWING

Planning Elevation 1/2

DRAWN BY SDM DATE 18/07/25

CHECKED BY JB_AH SCALE 1:100@A3

DWG PACK A/25 DRAWING NUMBER RFD-PLE1/2 REVISION -

Revisions Notes Date

Revisions	Notes	Date

© Story Homes.

Story House, Lords Way, Kingmoor Business Park,
Carlisle, Cumbria. CA6 4SL

Tel 01228 404550

Fax 01228 404551