
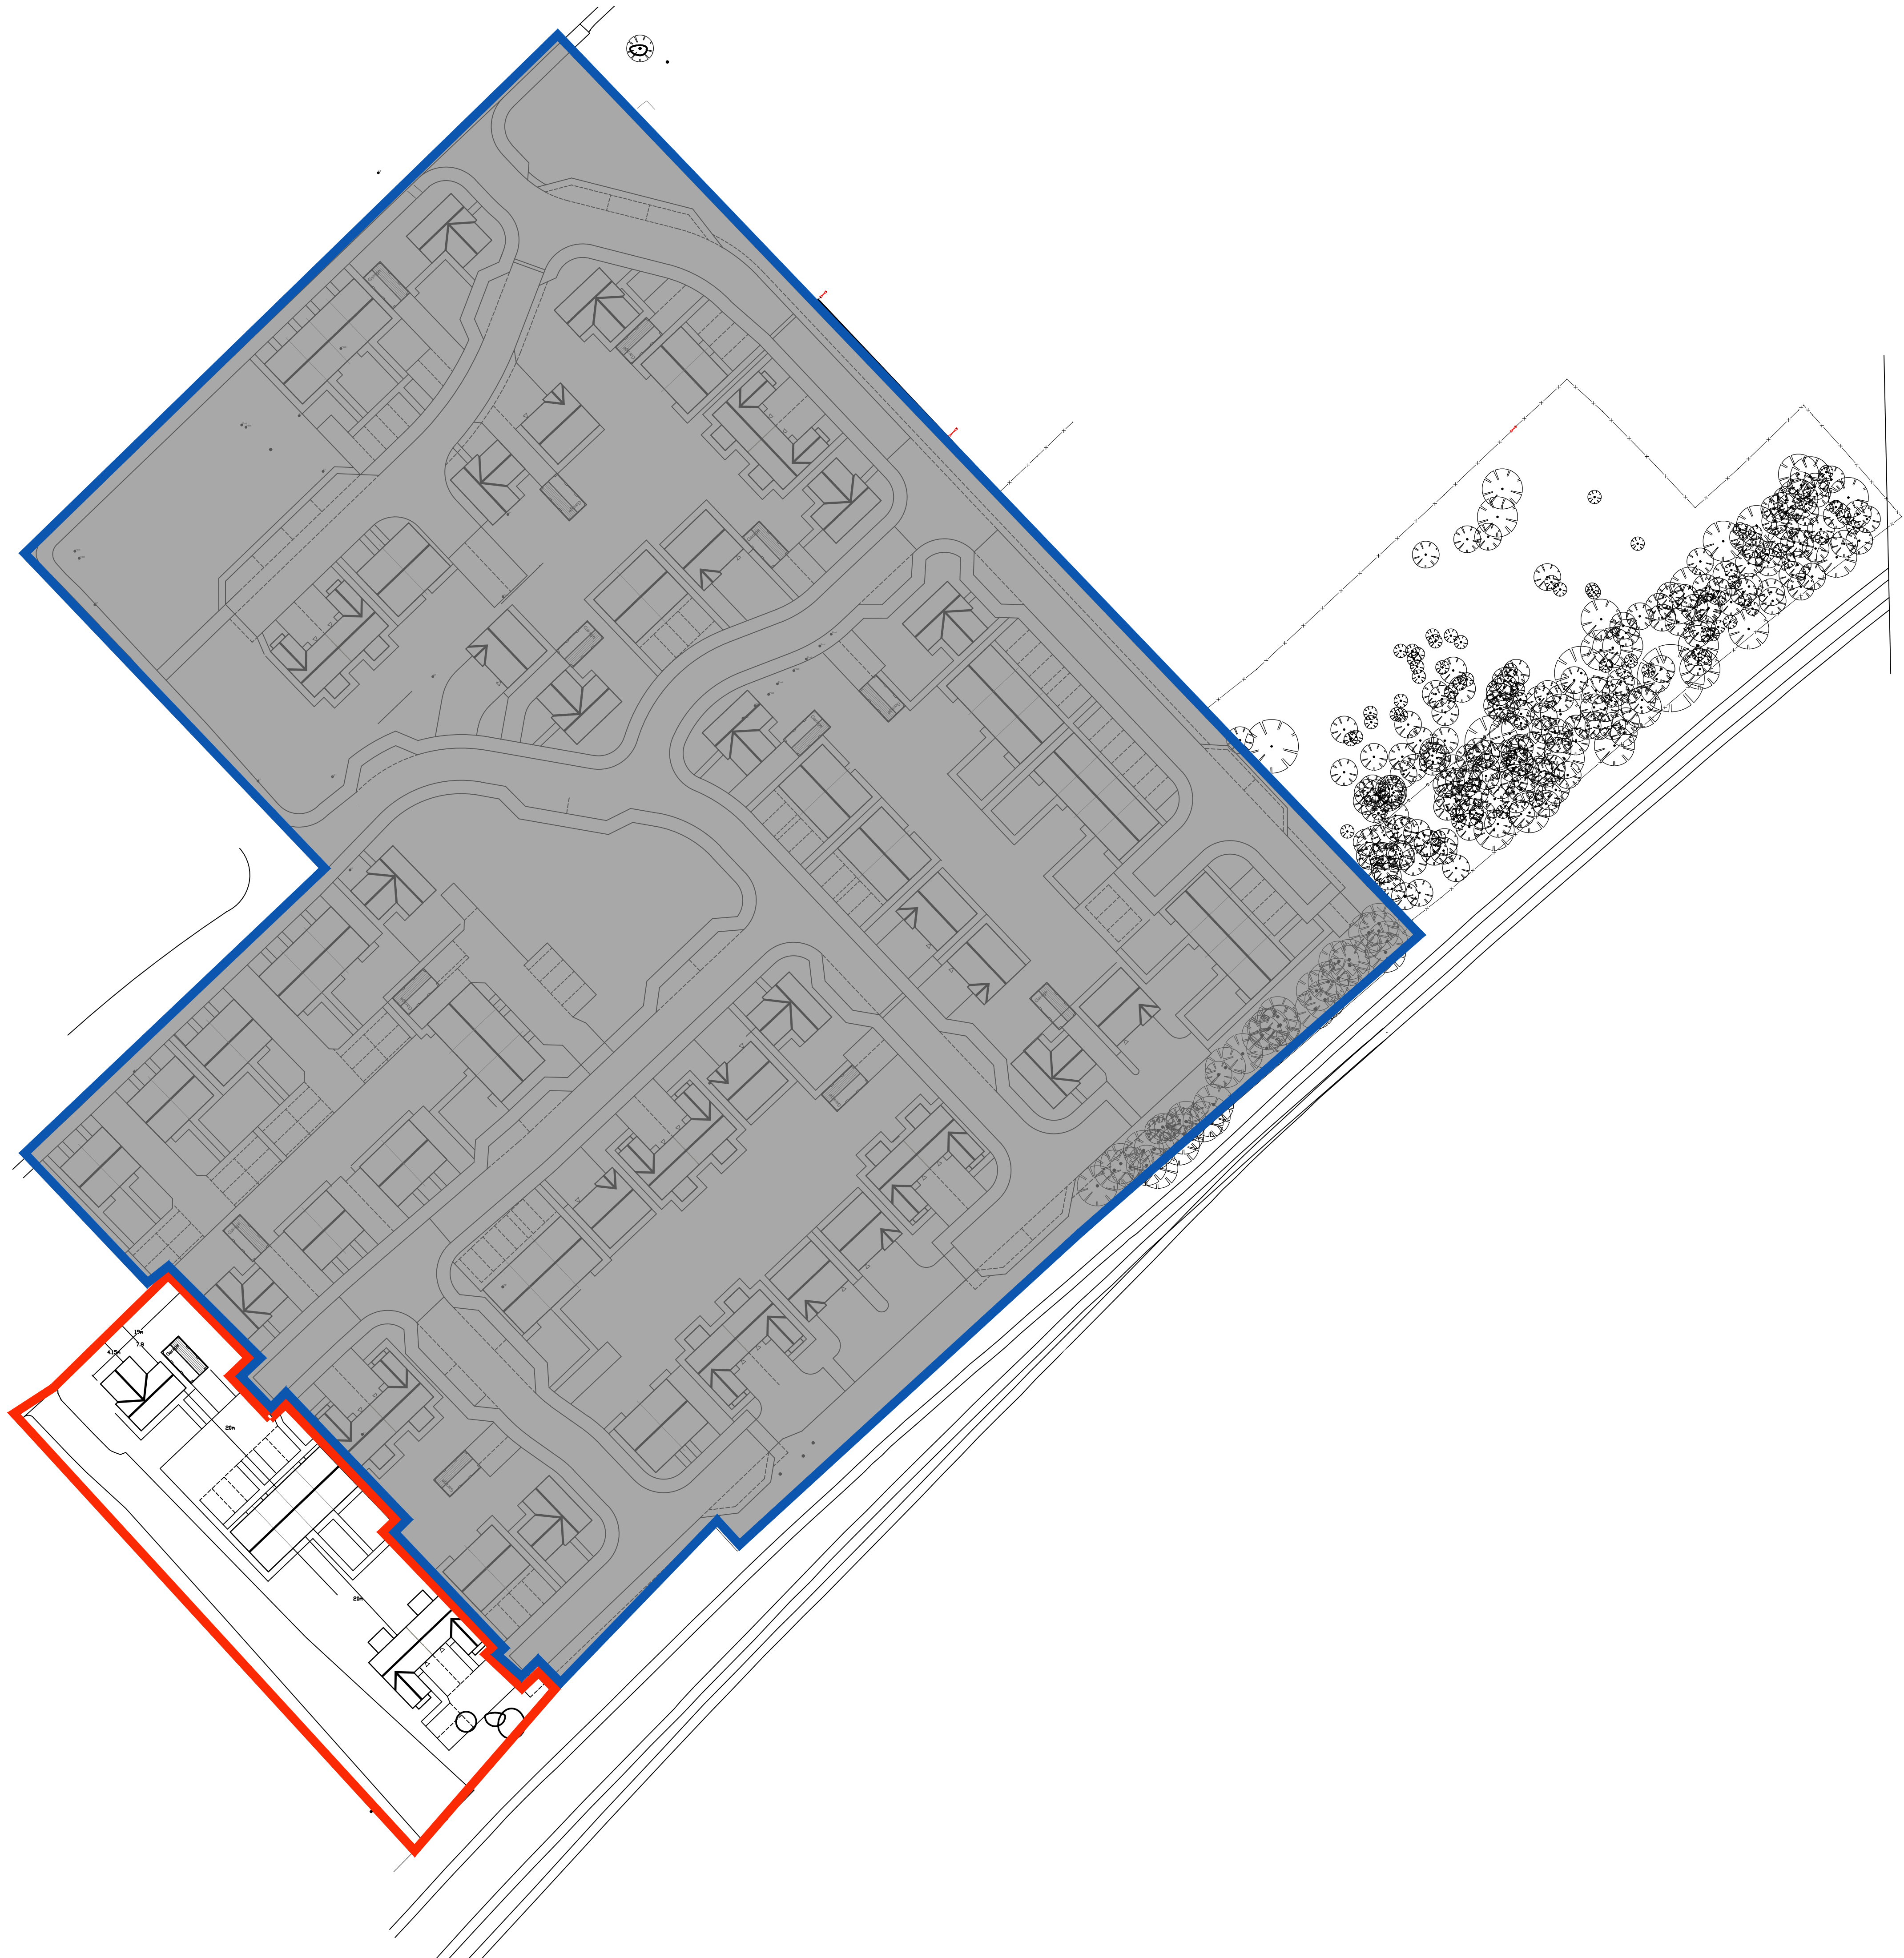


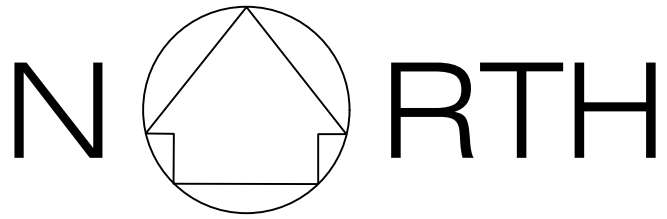

A		25.06.26	Outline application area revised to show two 2 storey houses replacing apartment blocks.	TSP
REV	DATE	DESCRIPTION		BY / CHK
MWE Manselton Weighman & Elphick Architects Chartered Architects Town Planning Consultants Planning Supervisors Project Managers Heriot House 12 Summerhill Terrace Newcastle Upon Tyne NE4 6EB Telephone: (0191) 260 2299 Fax: (0191) 260 5340 Email: enquiries@mwsearchitects.co.uk				
Client SHLOMO				
Project ASHWORTH FRASER HEBBURN				
Description EXISTING SITE PLAN 2026 APPLICATION - 7No HOUSES				
Project Ref.	18035	Dwg No.	P16	A
Scale:	1:500@A1	Rev.		
Date:	19.01.2026			
Drawn by:	TSP	Date:		
Checked by:		Date:		
THIS DRAWING IS COPYRIGHT. CONTRACTORS MUST CHECK ALL DIMENSIONS ON SITE. ONLY FIGURED DIMENSIONS ARE TO BE WORKED FROM. DISCREPANCIES MUST BE REPORTED IMMEDIATELY TO THE ARCHITECTS BEFORE PROCEEDING.				