
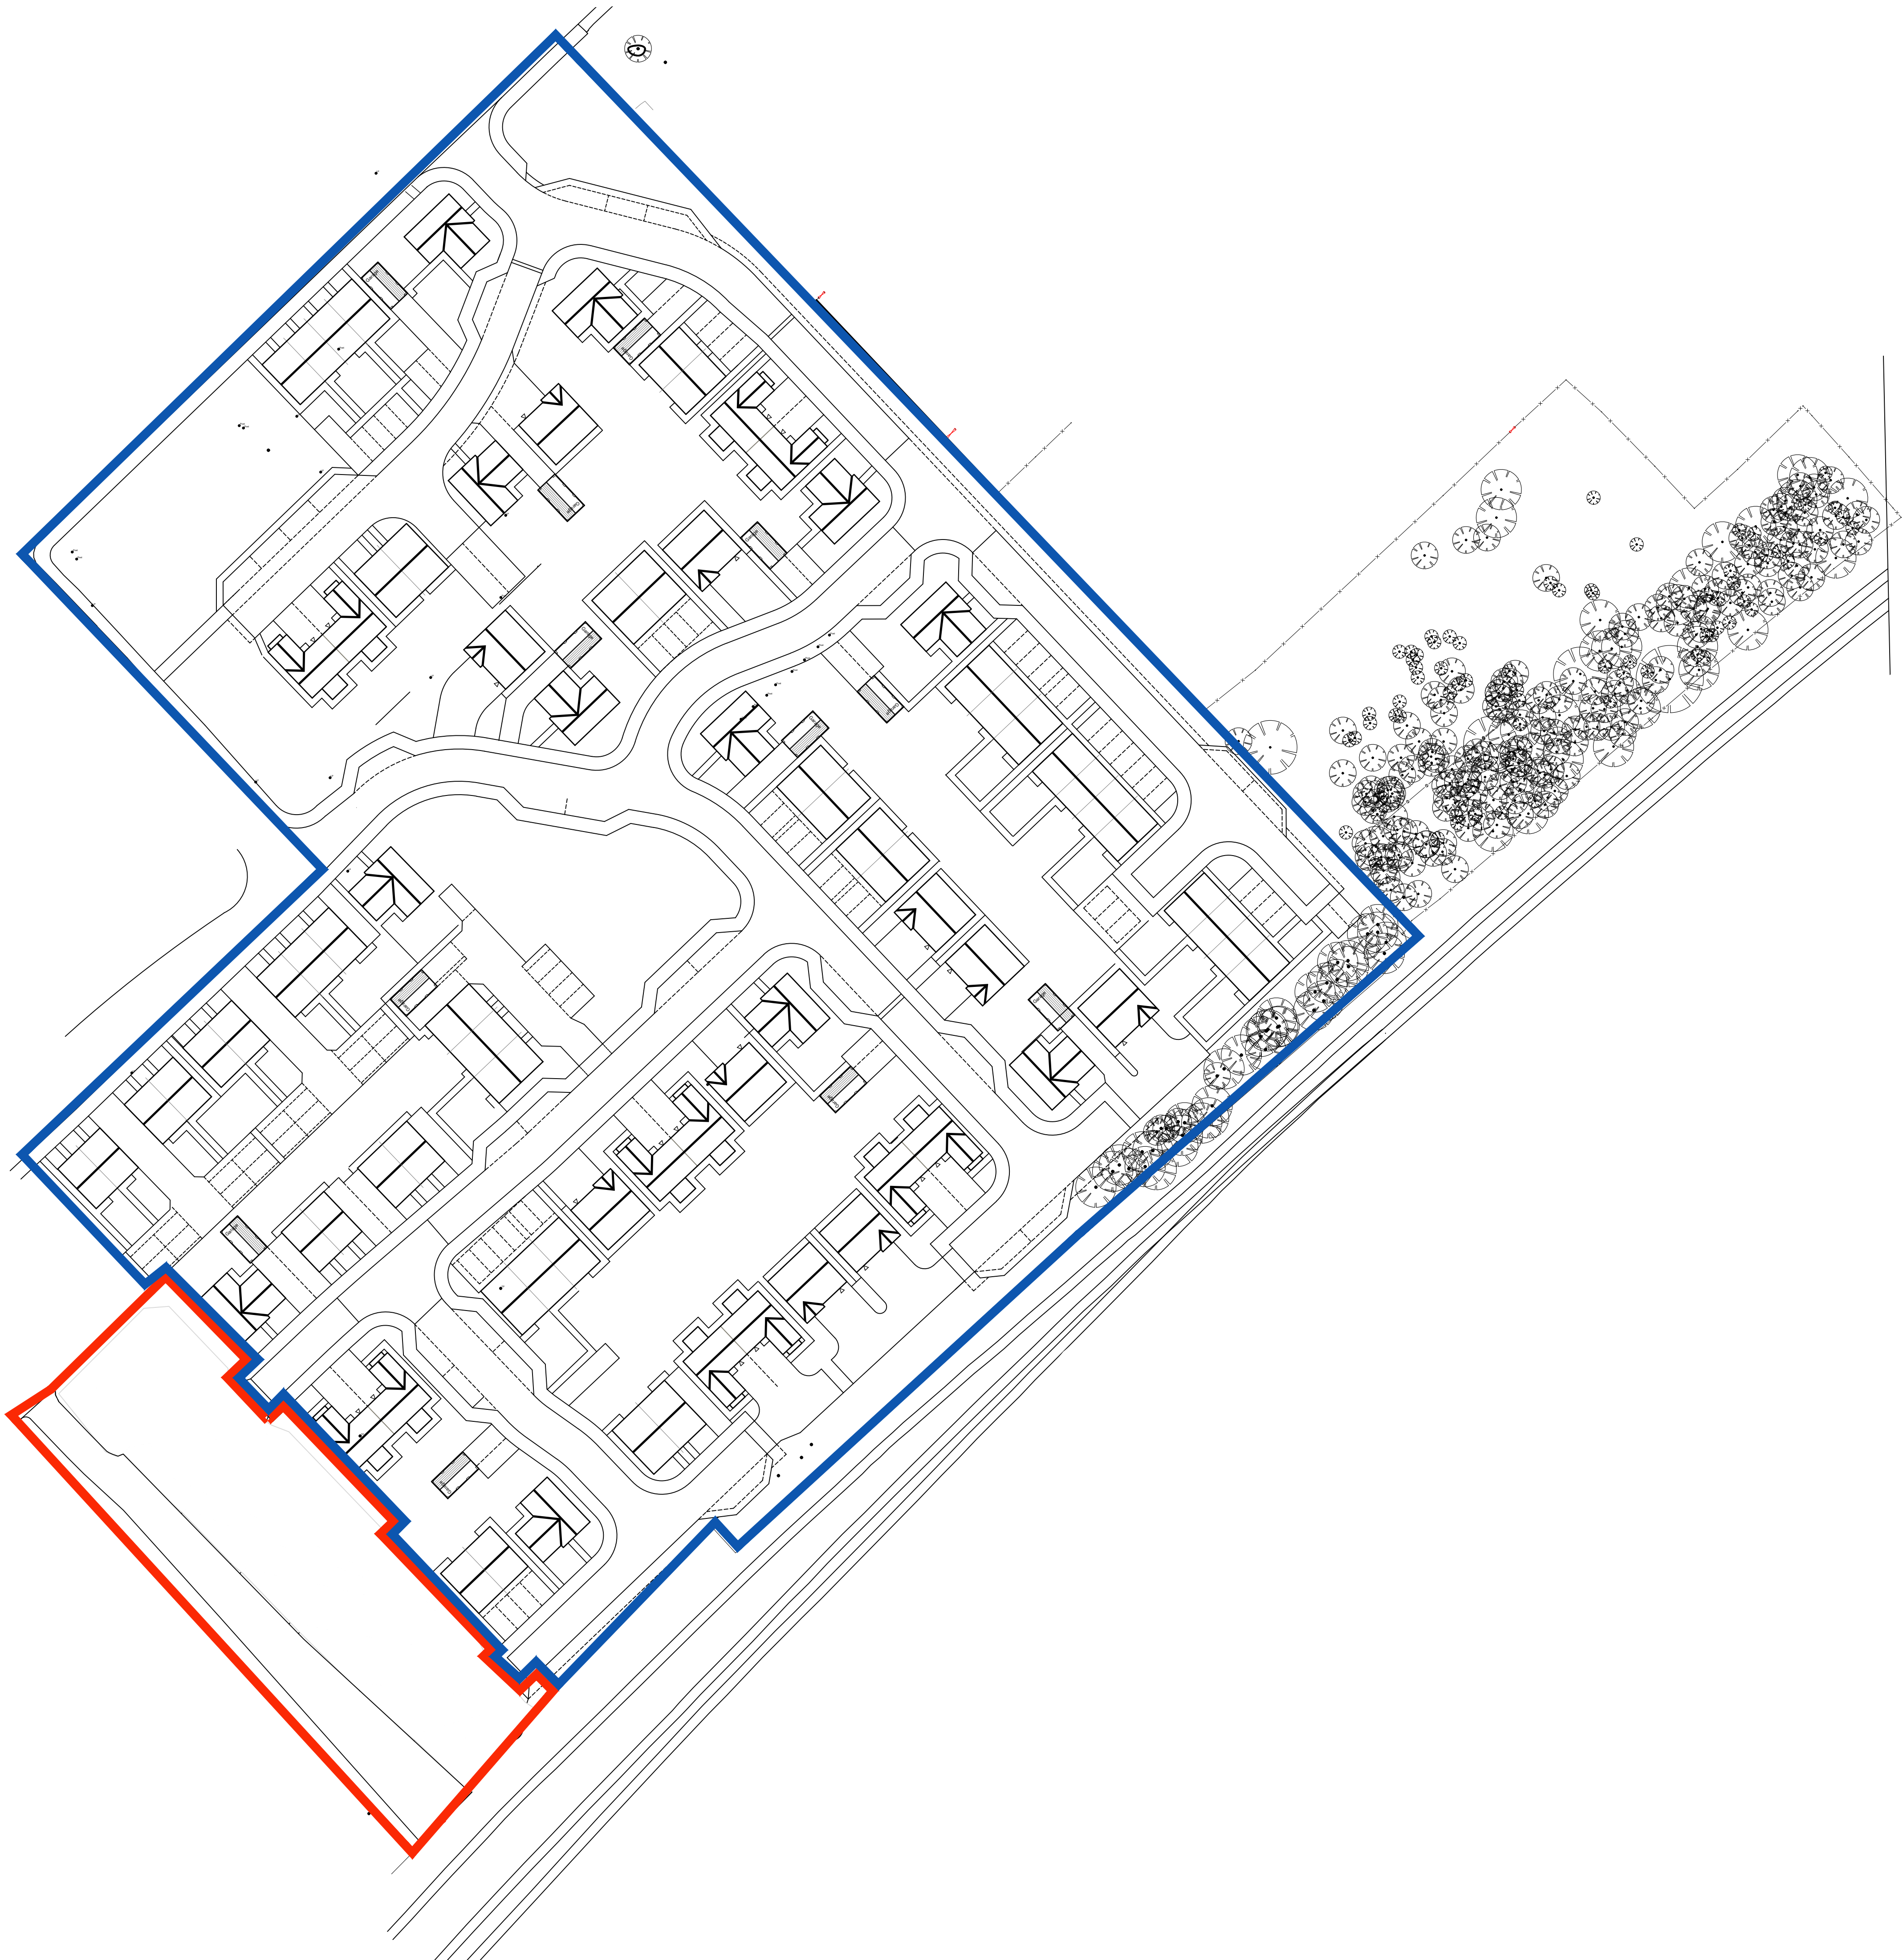


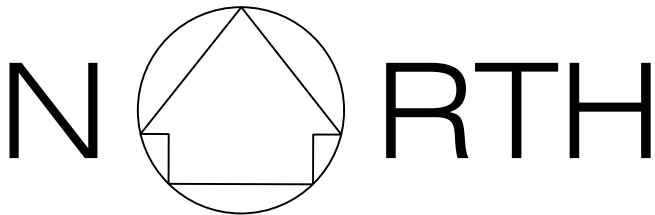

REV	DATE	DESCRIPTION	BY	CHK

MWE
Maschlin Weighman & Epplock
Architects

Chartered Architects
Town Planning Consultants
Planning Supervisors
Project Managers

Herriot House
12 Summerhill Terrace
Newcastle Upon Tyne
NE4 6EB

Telephone: (0191) 260 2299
Fax: (0191) 260 5340
Email: enquiries@mwearchitects.co.uk

Client
SHLOMO

Project
**ASHWORTH FRASER
HEBBURN**

Description
**EXISTING SITE PLAN
2026 APPLICATION - APARTMENTS**

Project Ref:	18035	Dwg No.	P16
Scale:	1:500@A1	Rev.	■
Date:	19.01.2026		
Drawn by:	TSP		
Checked by:		Date:	

THIS DRAWING IS COPYRIGHT. CONTRACTORS MUST CHECK ALL DIMENSIONS ON SITE. ONLY FIGURED DIMENSIONS ARE TO BE WORKED FROM. DISCREPANCIES MUST BE REPORTED IMMEDIATELY TO THE ARCHITECTS BEFORE PROCEEDING.