


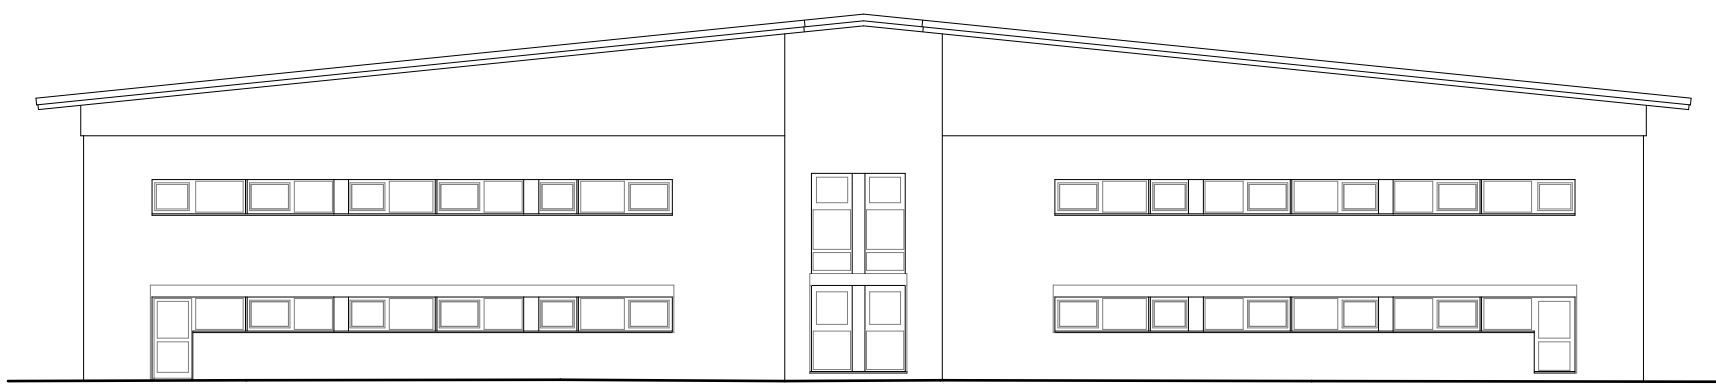


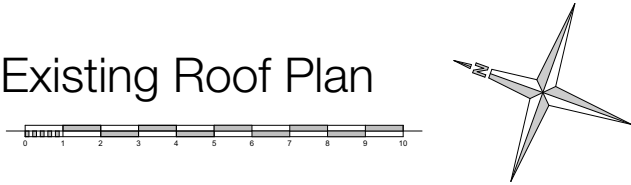


Existing Side (North) Elevation

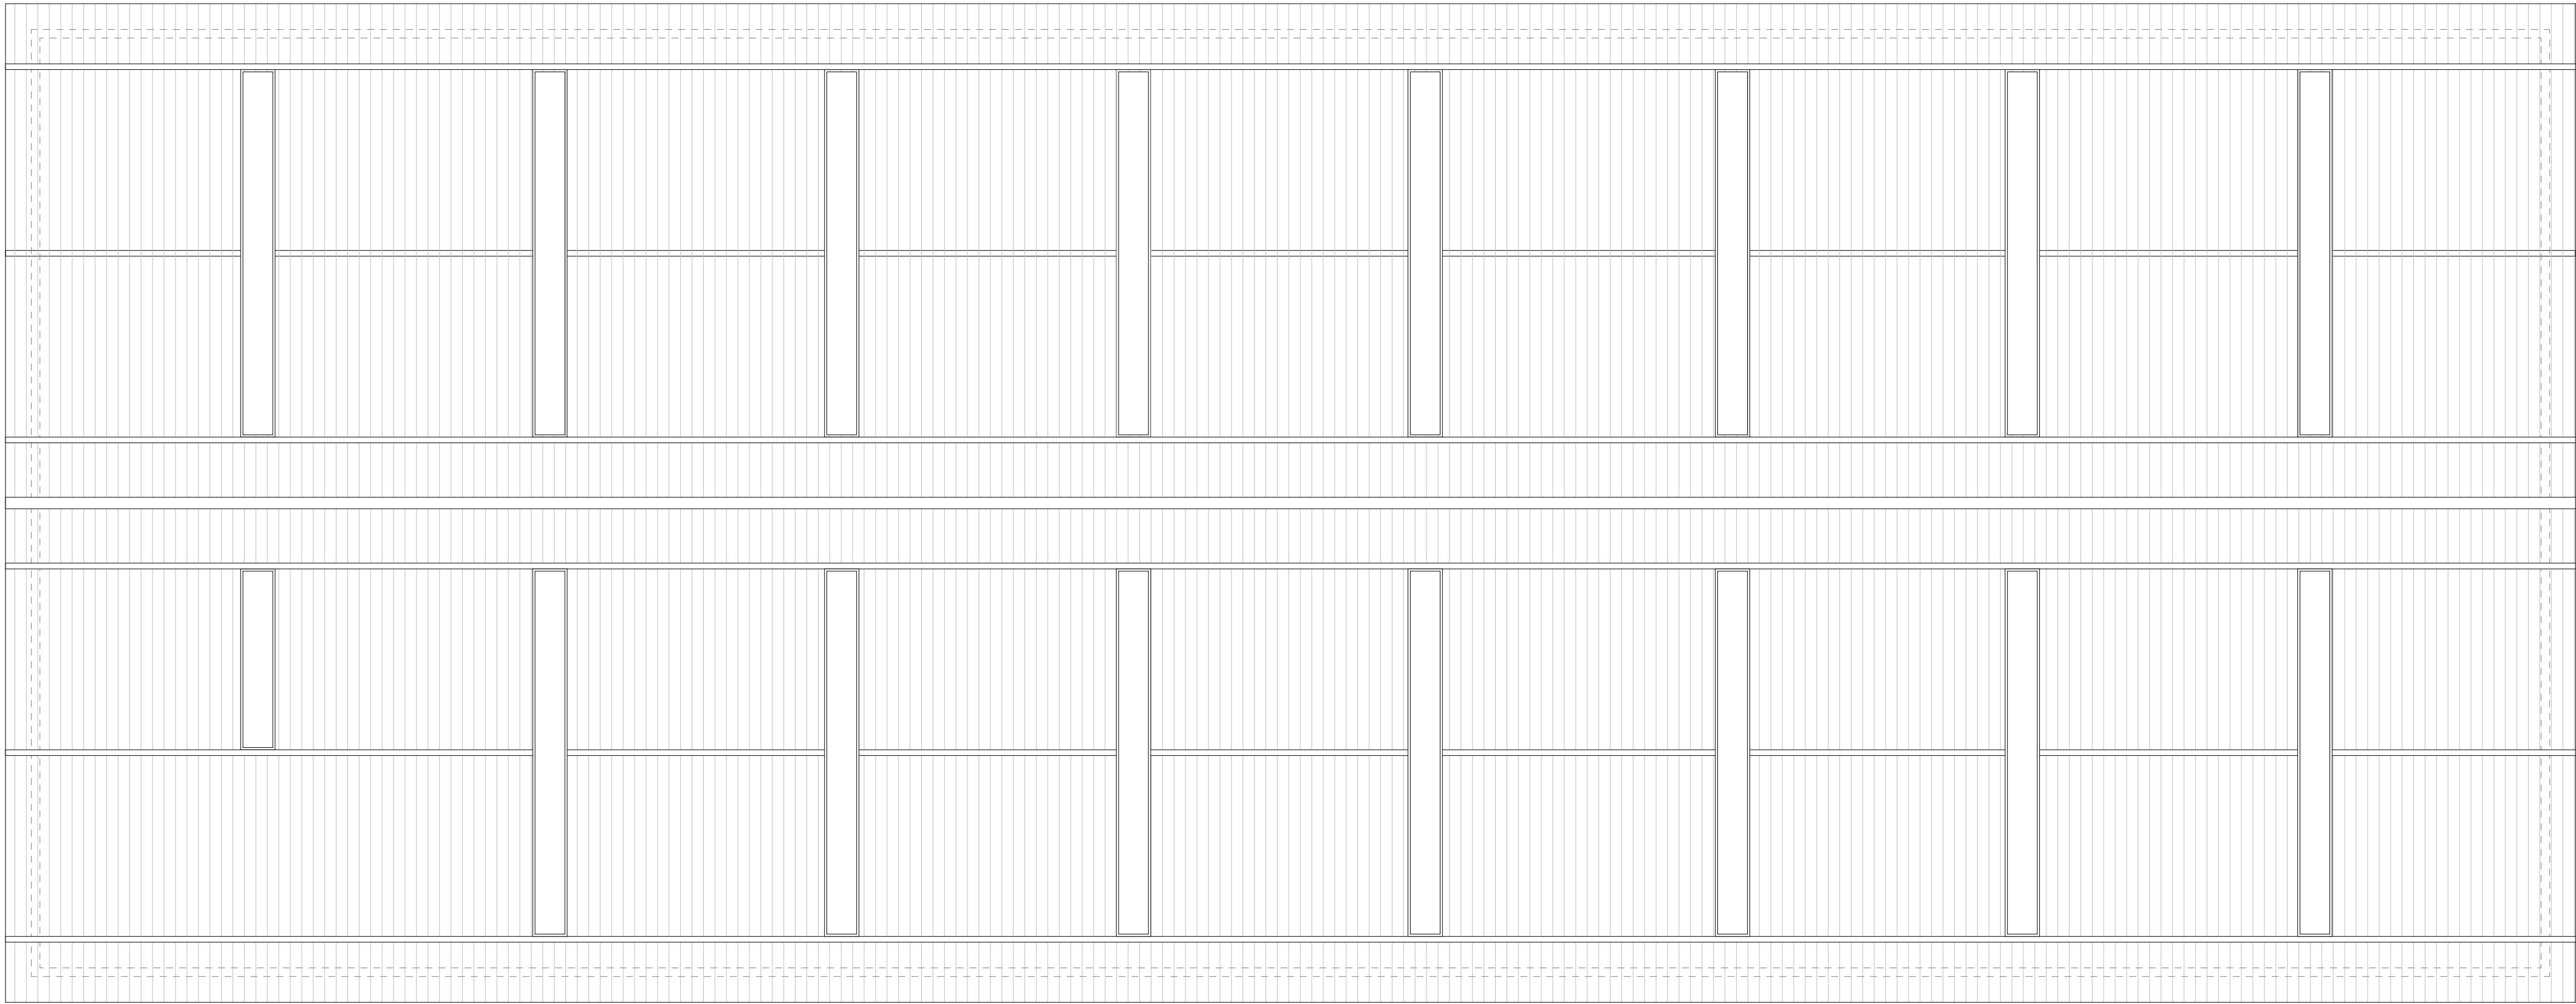

Proposed Side (South) Elevation

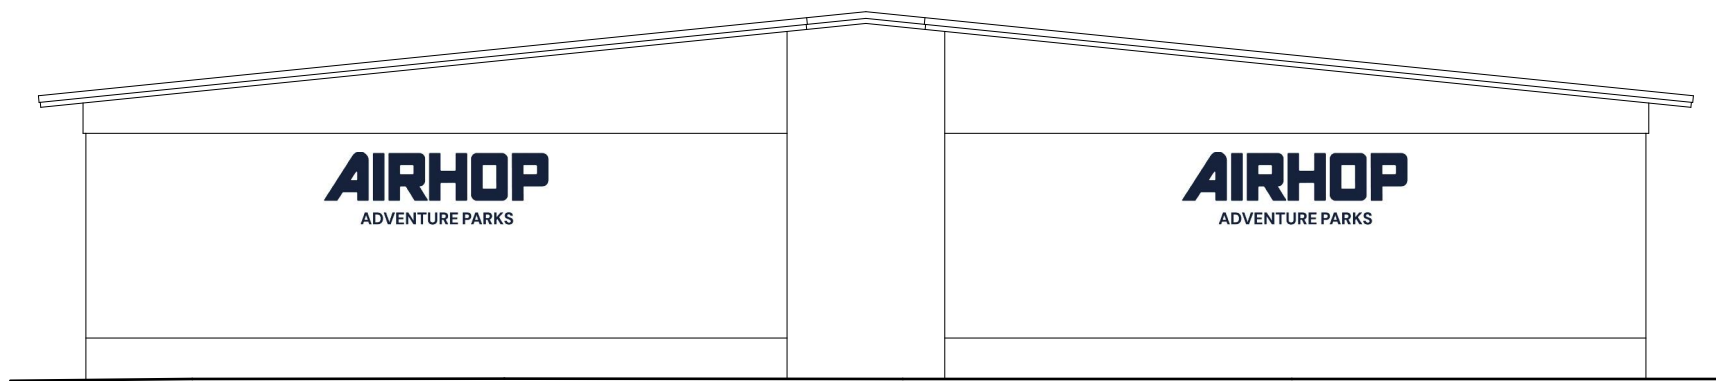

Proposed External Sign@1:50

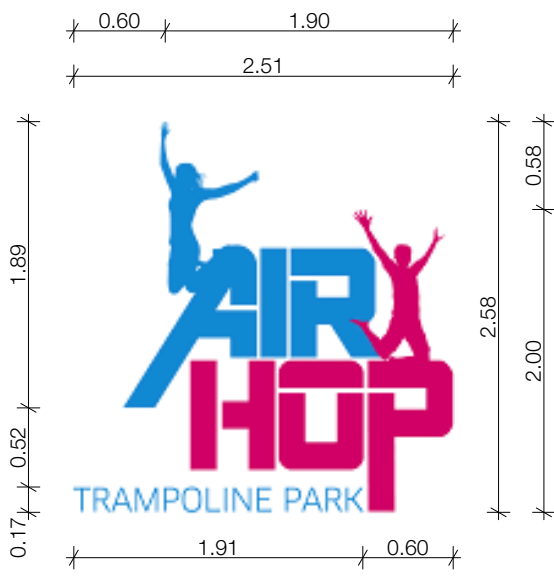

Proposed Window Sign@1:50



Notes:
These Drawings have been produced by JE Architecture and are copyright of JE Architecture Ltd.
• Do not scale from this drawings
• All dimensions are in millimeters
• All dimensions to be checked on site

These Plans are for Planning Purposes Only

Rev	Date	Comments
C	03.09.2026	Cycle Storage Added to Give 60 Spaces
B	05.02.2026	Cycle Storage Added
A	29.01.2026	Planning Application Amended
	26.01.2026	Planning Application Prepared



JE Architecture Ltd.
School Hill Cottage
School Hill
Farnham
Surrey
GU10 1HY
E: info@jearchitecture.co.uk
W: www.jearchitecture.co.uk

Client:
Air-Hop

Project Address:
Unit 1
Brooklands Way
Boldon Business Park
Boldon
NE35 9LZ

Drawing Staus:
ISSUE

Drawn On:
Thursday, 3 September 2026

Drawn By:
Jack Eddy

Scale:
1:200 & 1:50@A1

Drawing Title:
Proposed Roof Plan and Elevations

Drawing Number:
JEA-PRO-004c