


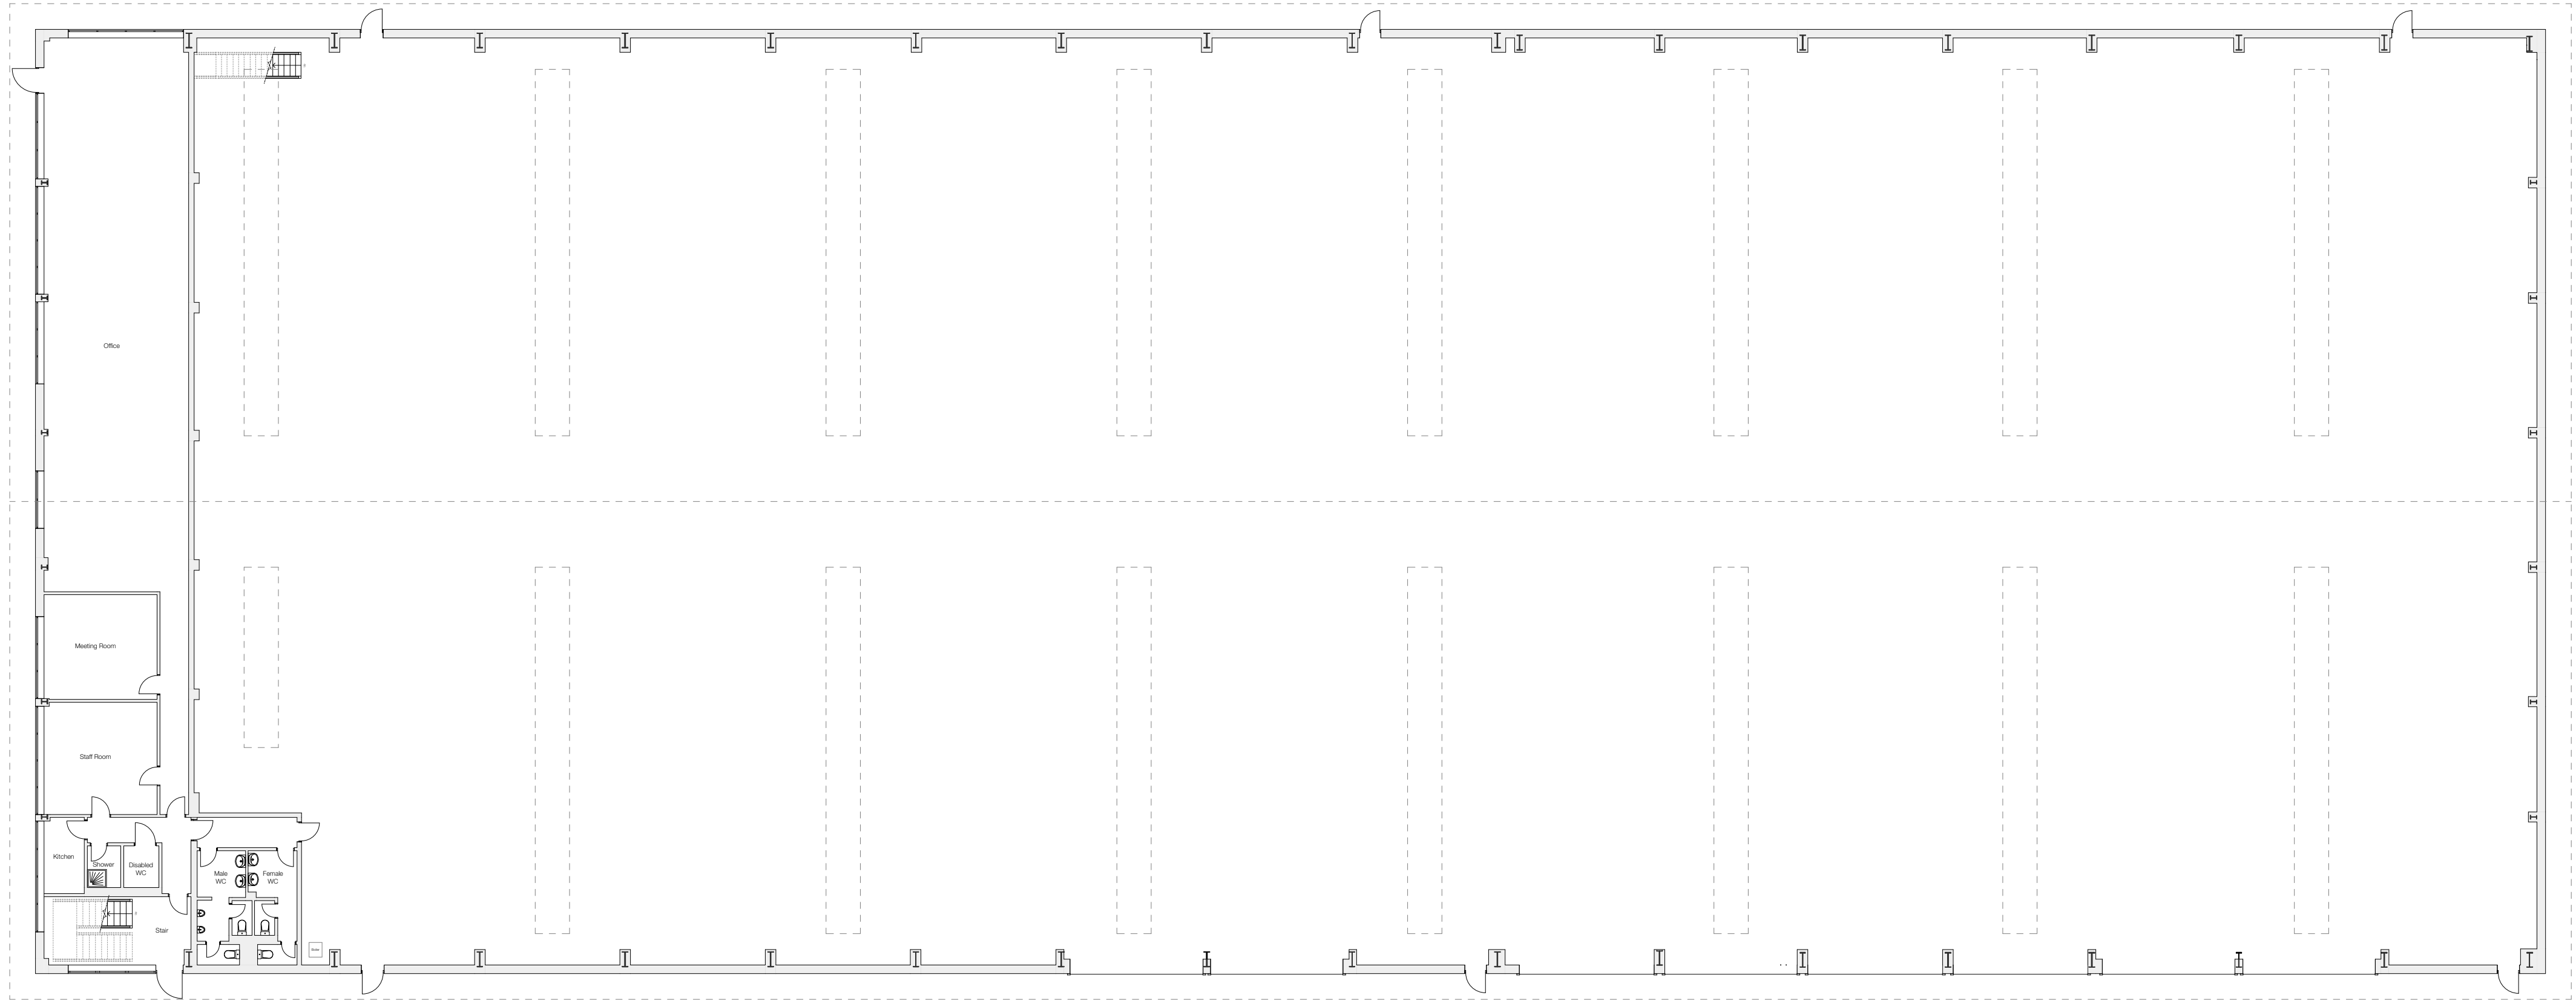


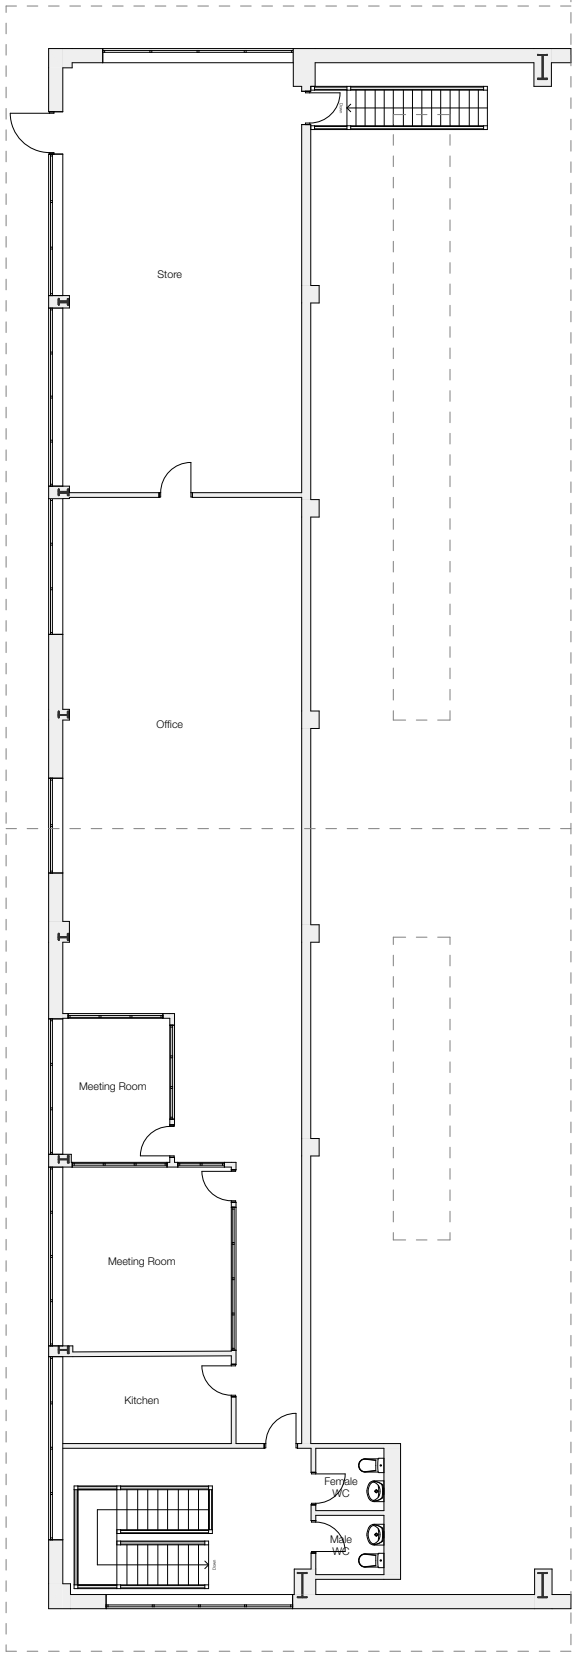


Existing Ground Floor

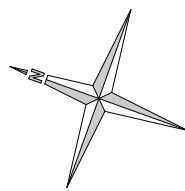


Existing First Floor

 

Existing Front (West) Elevation

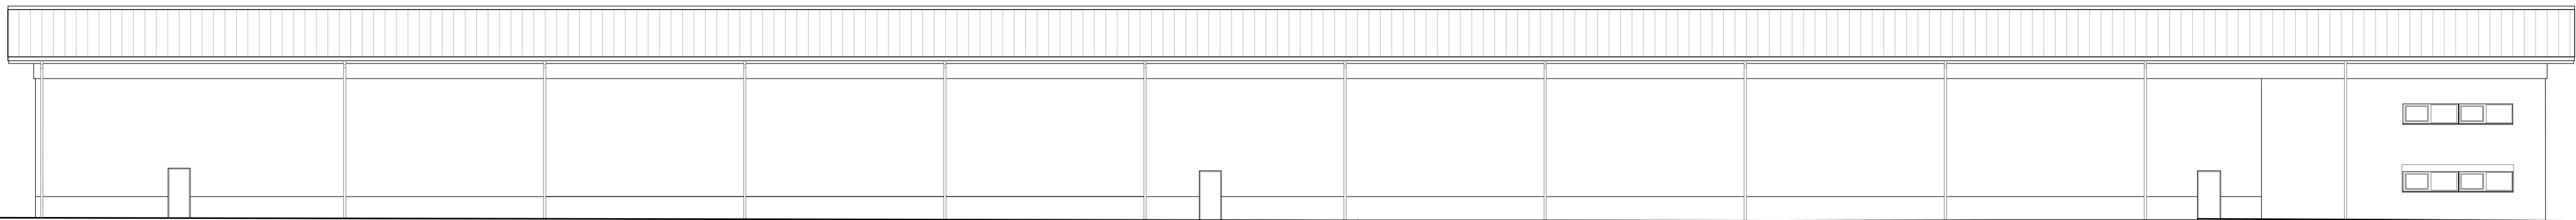

Existing Rear (East) Elevation

 

**Notes:**  
These Drawings have been produced by JE Architecture and are copyright of JE Architecture Ltd.  
• Do not scale from this drawings  
• All dimensions are in millimeters  
• All dimensions to be checked on site

These Plans are for Planning Purposes Only

|     |            |                               |
|-----|------------|-------------------------------|
| B   | 05.02.2026 | Cycle Storage Added           |
| A   | 29.01.2026 | Planning Application Amended  |
|     | 26.01.2026 | Planning Application Prepared |
| Rev | Date       | Comments                      |



JE Architecture  
ARCHITECTURE STUDIO

**JE Architecture Ltd.**  
School Hill Cottage  
School Hill  
Farnham  
Surrey  
GU10 1HY  
E: info@jearchitecture.co.uk  
W: www.jearchitecture.co.uk

**Client:**

AirHop

**Project Address:**

Unit 1  
Brooklands Way  
Baldon Business Park  
Baldon  
NE35 9LZ

**Drawing Staus:**

ISSUE

**Drawn On:**

Thursday, 5 February 2026

**Drawn By:**

Jack Eddy

**Scale:**

1:200@A1

**Drawing Title:**

Existing Floor Plans and Elevations

**Drawing Number:**

JEA-EXI-001b