


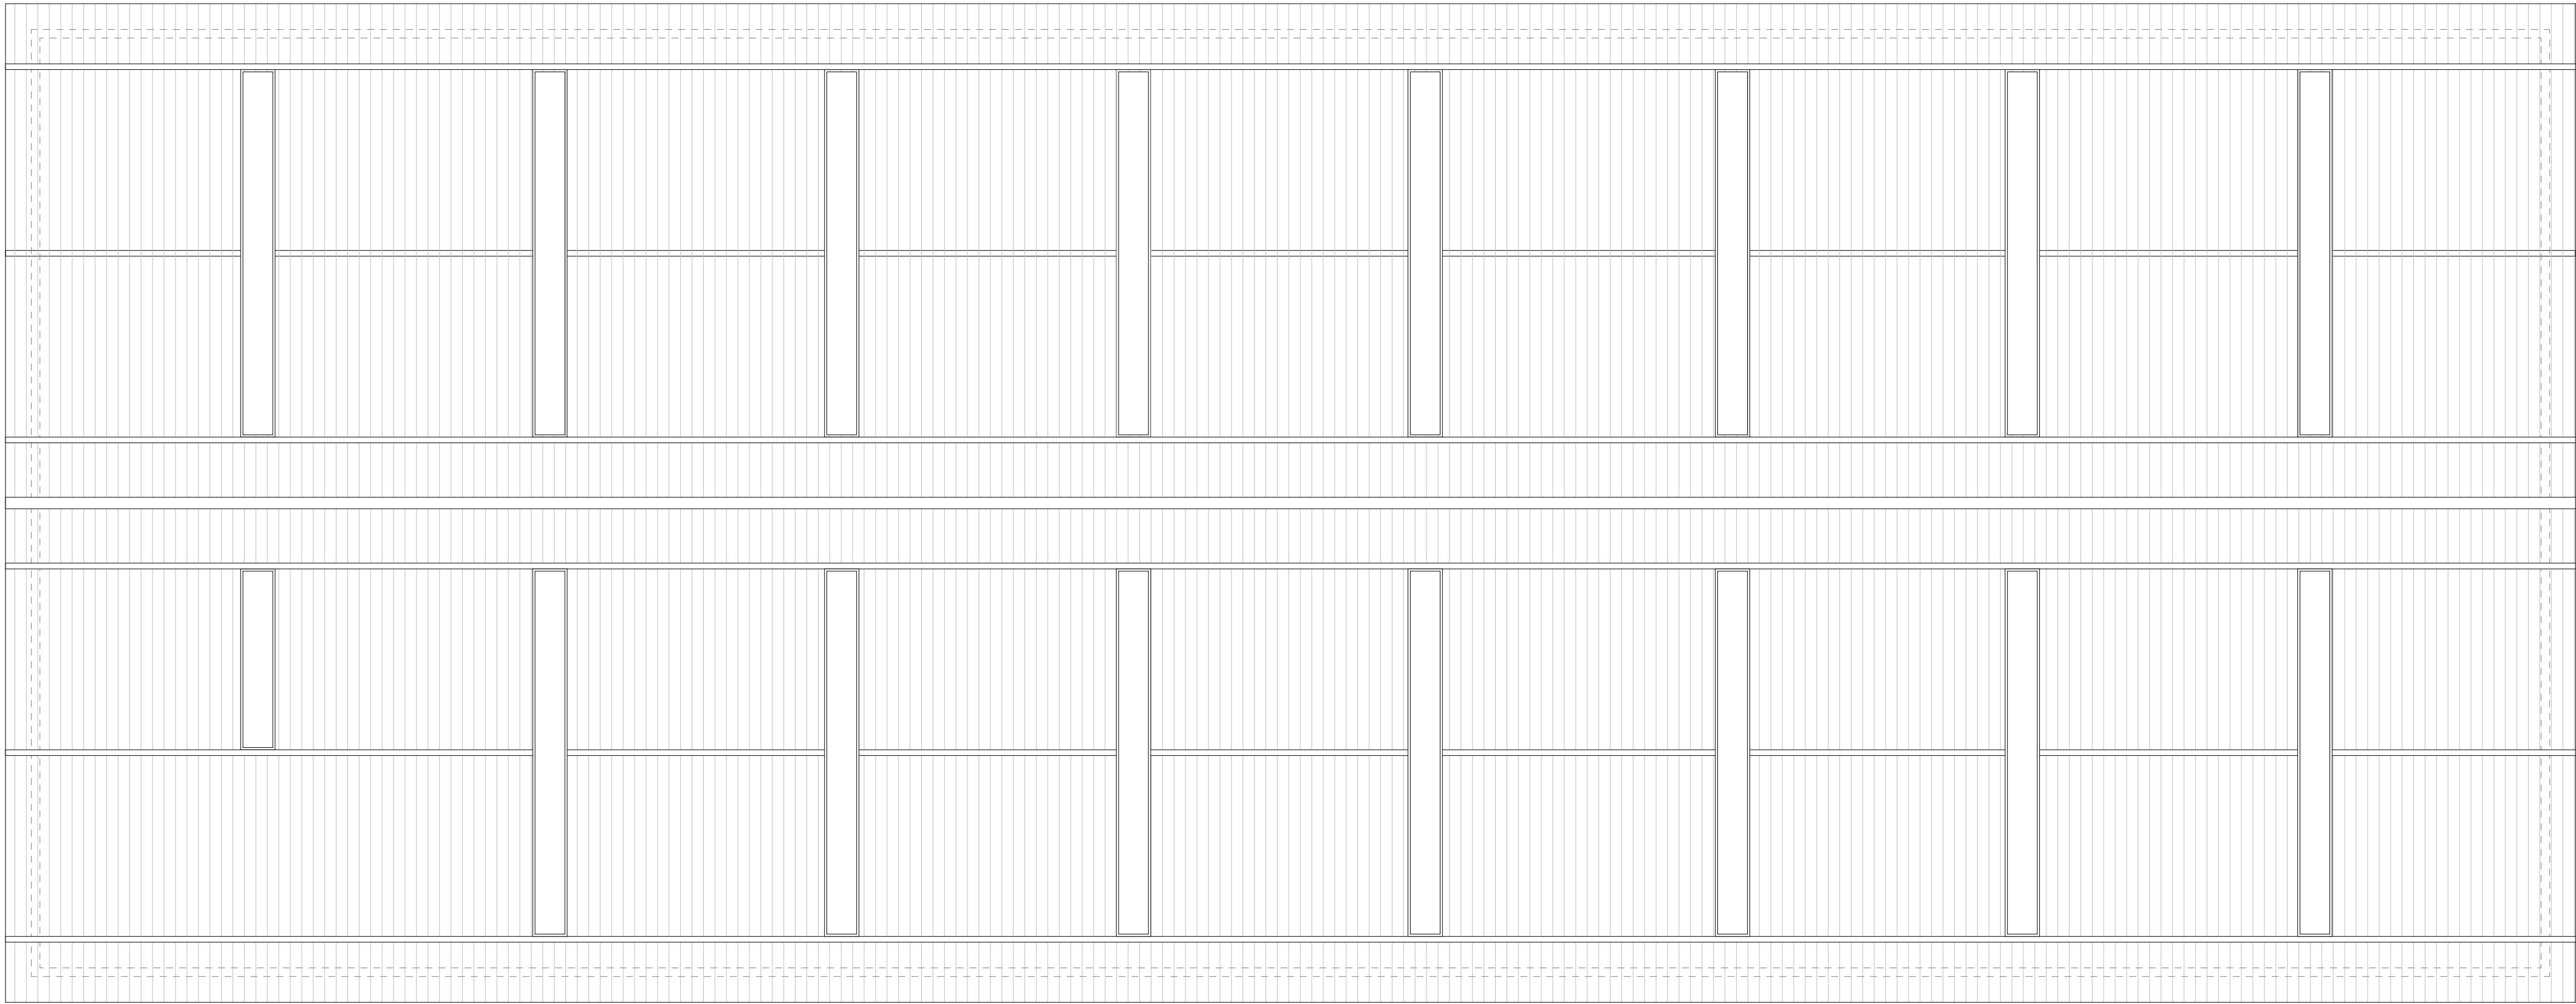


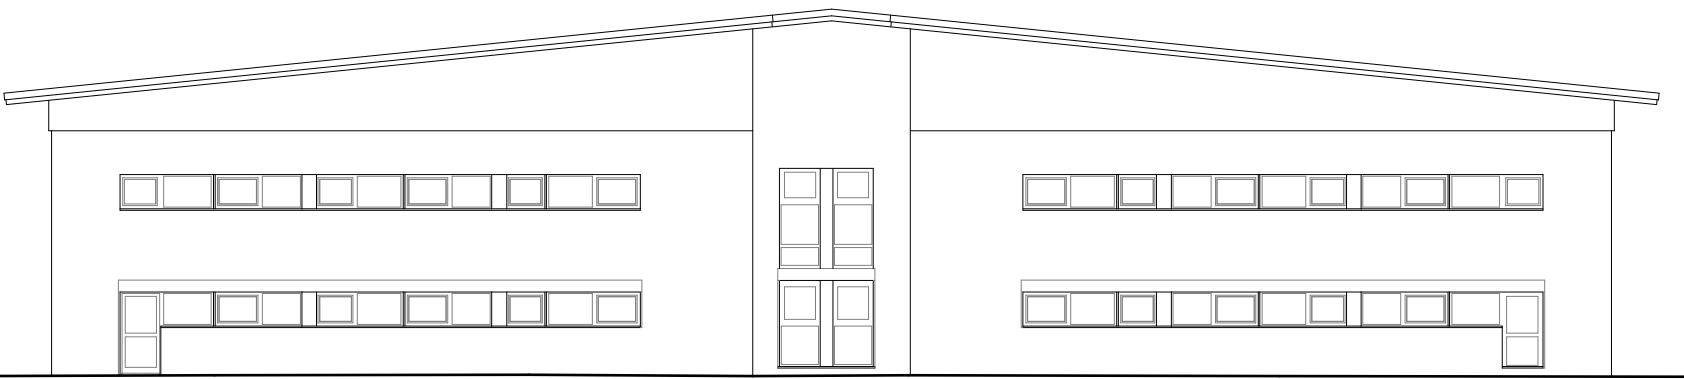

Existing Roof Plan

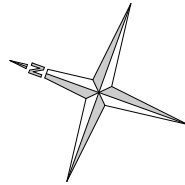

Existing Side (North) Elevation

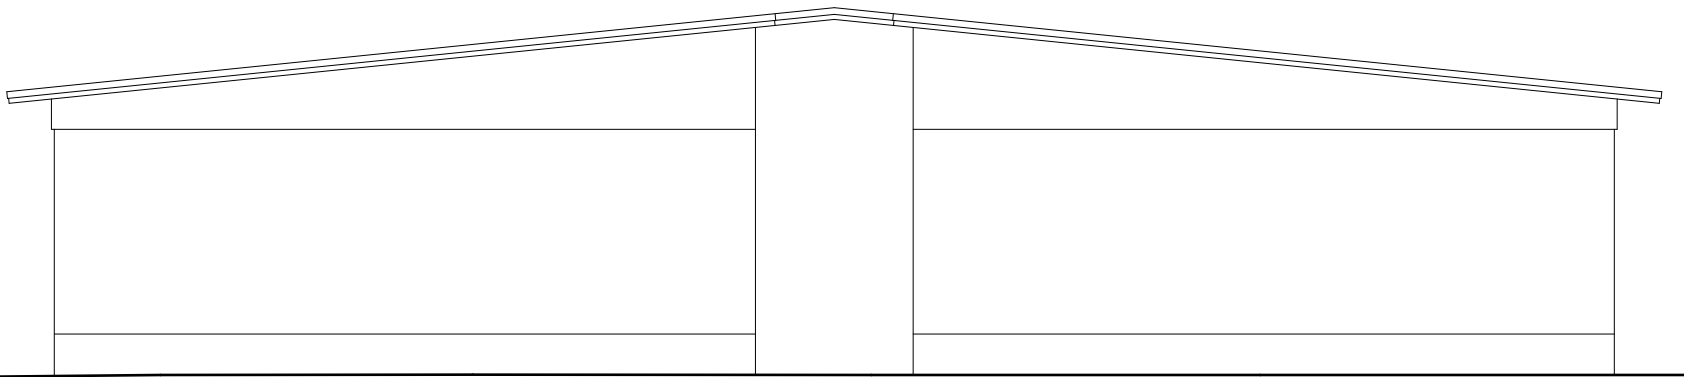

Existing Side (South) Elevation




OS Map@1:1250
©Crown copyright and database rights, 2026. Ordnance Survey 0100031673

Notes:
These Drawings have been produced by JE Architecture and are copyright of JE Architecture Ltd.
• Do not scale from this drawings
• All dimensions are in millimeters
• All dimensions to be checked on site

These Plans are for Planning Purposes Only

Rev	Date	Comments
B	05.02.2026	Cycle Storage Added
A	29.01.2026	Planning Application Amended
	26.01.2026	Planning Application Prepared

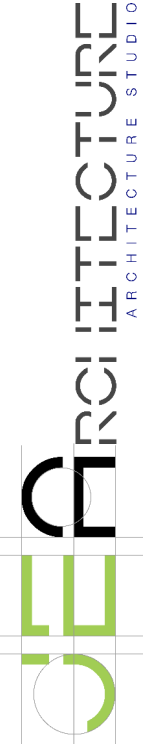

JE Architecture Ltd.
School Hill Cottage
School Hill
Farnham
Surrey
GU10 1HY
E: info@jearchitecture.co.uk
W: www.jearchitecture.co.uk

Client:

AirHop

Project Address:

Unit 1
Brooklands Way
Boldon Business Park
Boldon
NE35 9LZ

Drawing Staus:

ISSUE

Drawn On:

Tuesday, 10 February 2026

Drawn By:

Jack Eddy

Scale:

1:200 & 1:1250@A1

Drawing Title:

Existing Roof Plan and Elevations

Drawing Number:

JEa-EXI-002b