



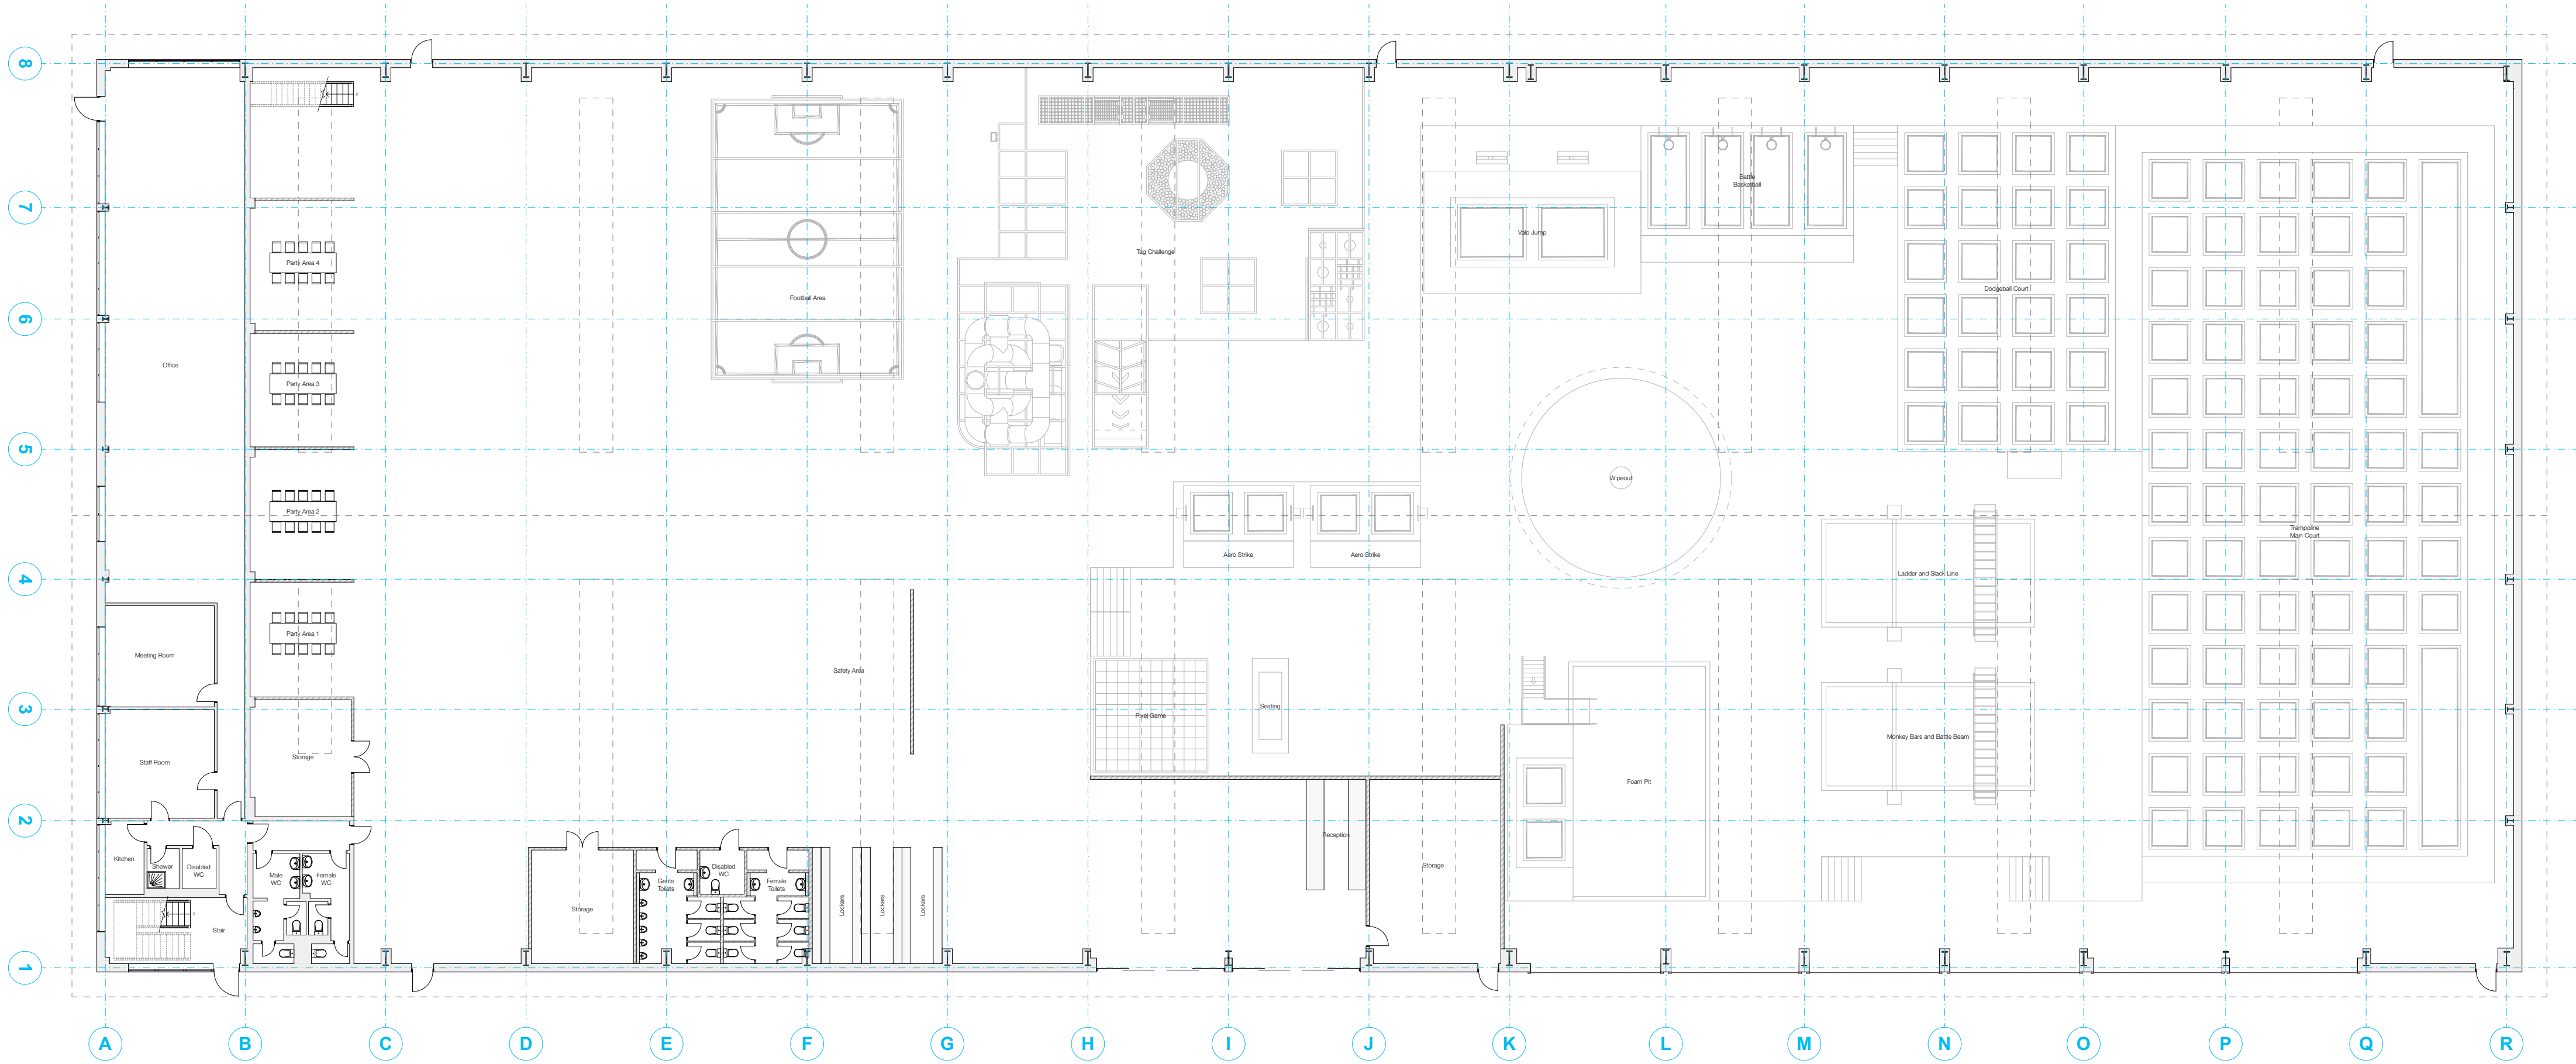


Proposed Ground Floor

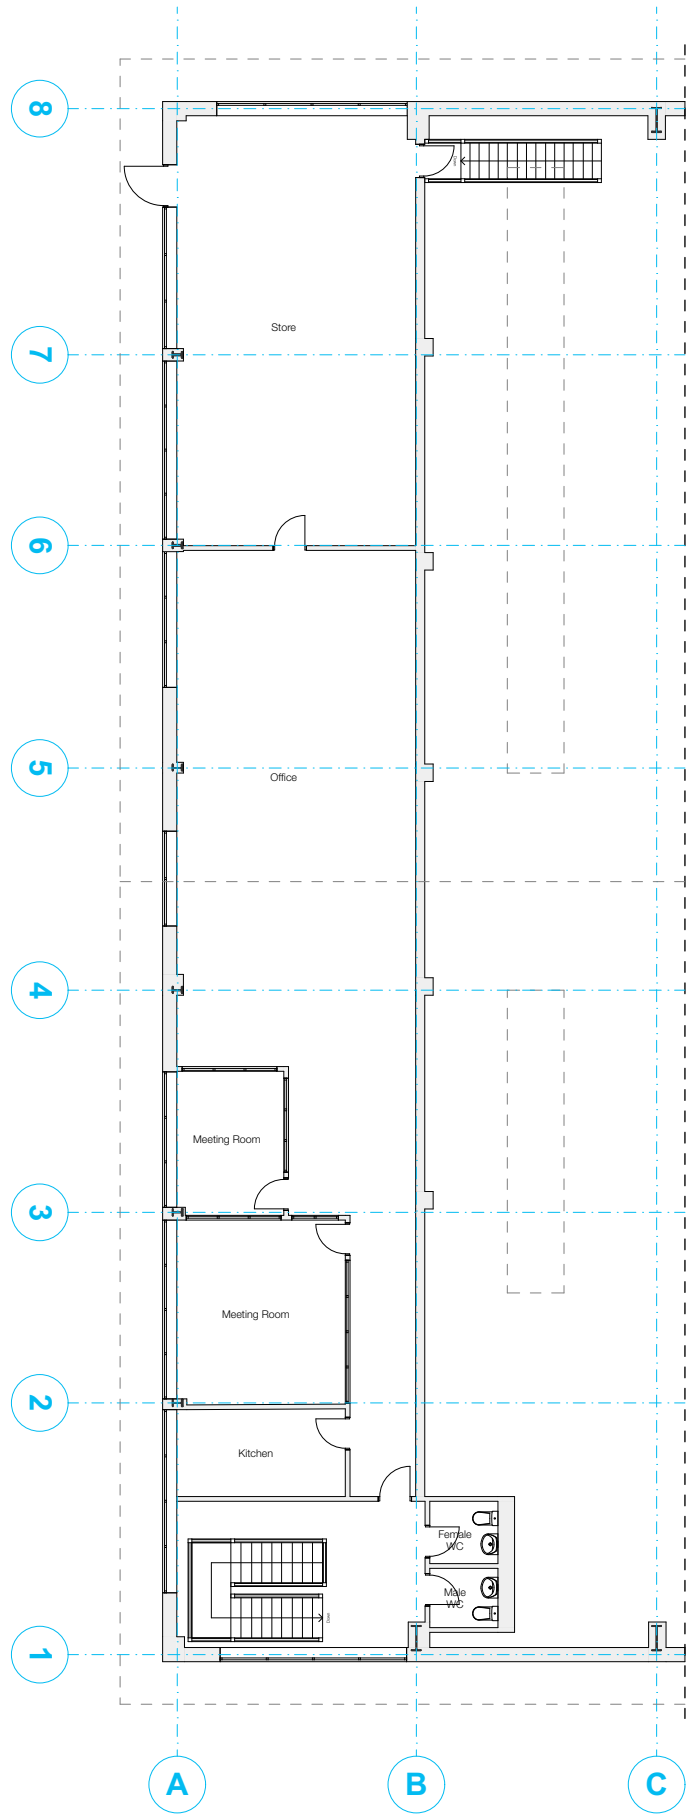

Existing First Floor



Proposed Front (West) Elevation

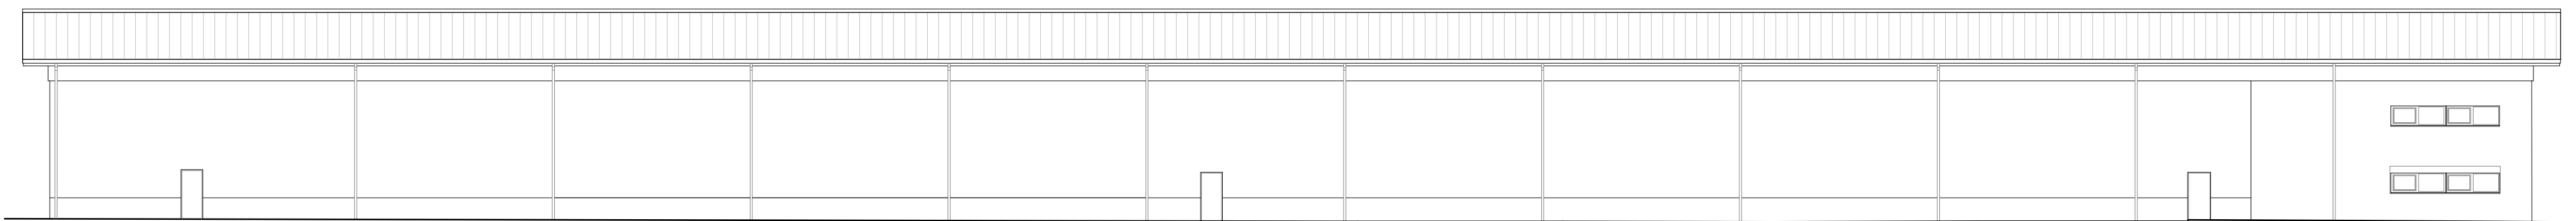

Existing Rear (East) Elevation

Notes:
These Drawings have been produced by JE Architecture and are copyright of JE Architecture Ltd.
• Do not scale from this drawings
• All dimensions are in millimeters
• All dimensions to be checked on site

These Plans are for Planning Purposes Only

B	05.02.2026	Cycle Storage Added
A	29.01.2026	Planning Application Amended
	26.01.2026	Planning Application Prepared
Rev	Date	Comments

JE ARCHITECTURE

ARCHITECTURE STUDIO

JE Architecture Ltd.

School Hill Cottage

School Hill

Farnham

Surrey

GU10 1HY

E: info@jearchitecture.co.uk

W: www.jearchitecture.co.uk

Client:
AirHop

Project Address:
Unit 1
Brooklands Way
Boldon Business Park
Boldon
NE35 9LZ

Drawing Staus:
ISSUE

Drawn On:
Thursday, 5 February 2026

Drawn By:
Jack Eddy

Scale:
1:200@A1

Drawing Title:
Proposed Floor Plans and Elevations

Drawing Number:
JEA-PRO-003b