



North West Elevation


North East Elevation





South West Elevation

South East Elevation

Proposed Elevations - Scale 1:100

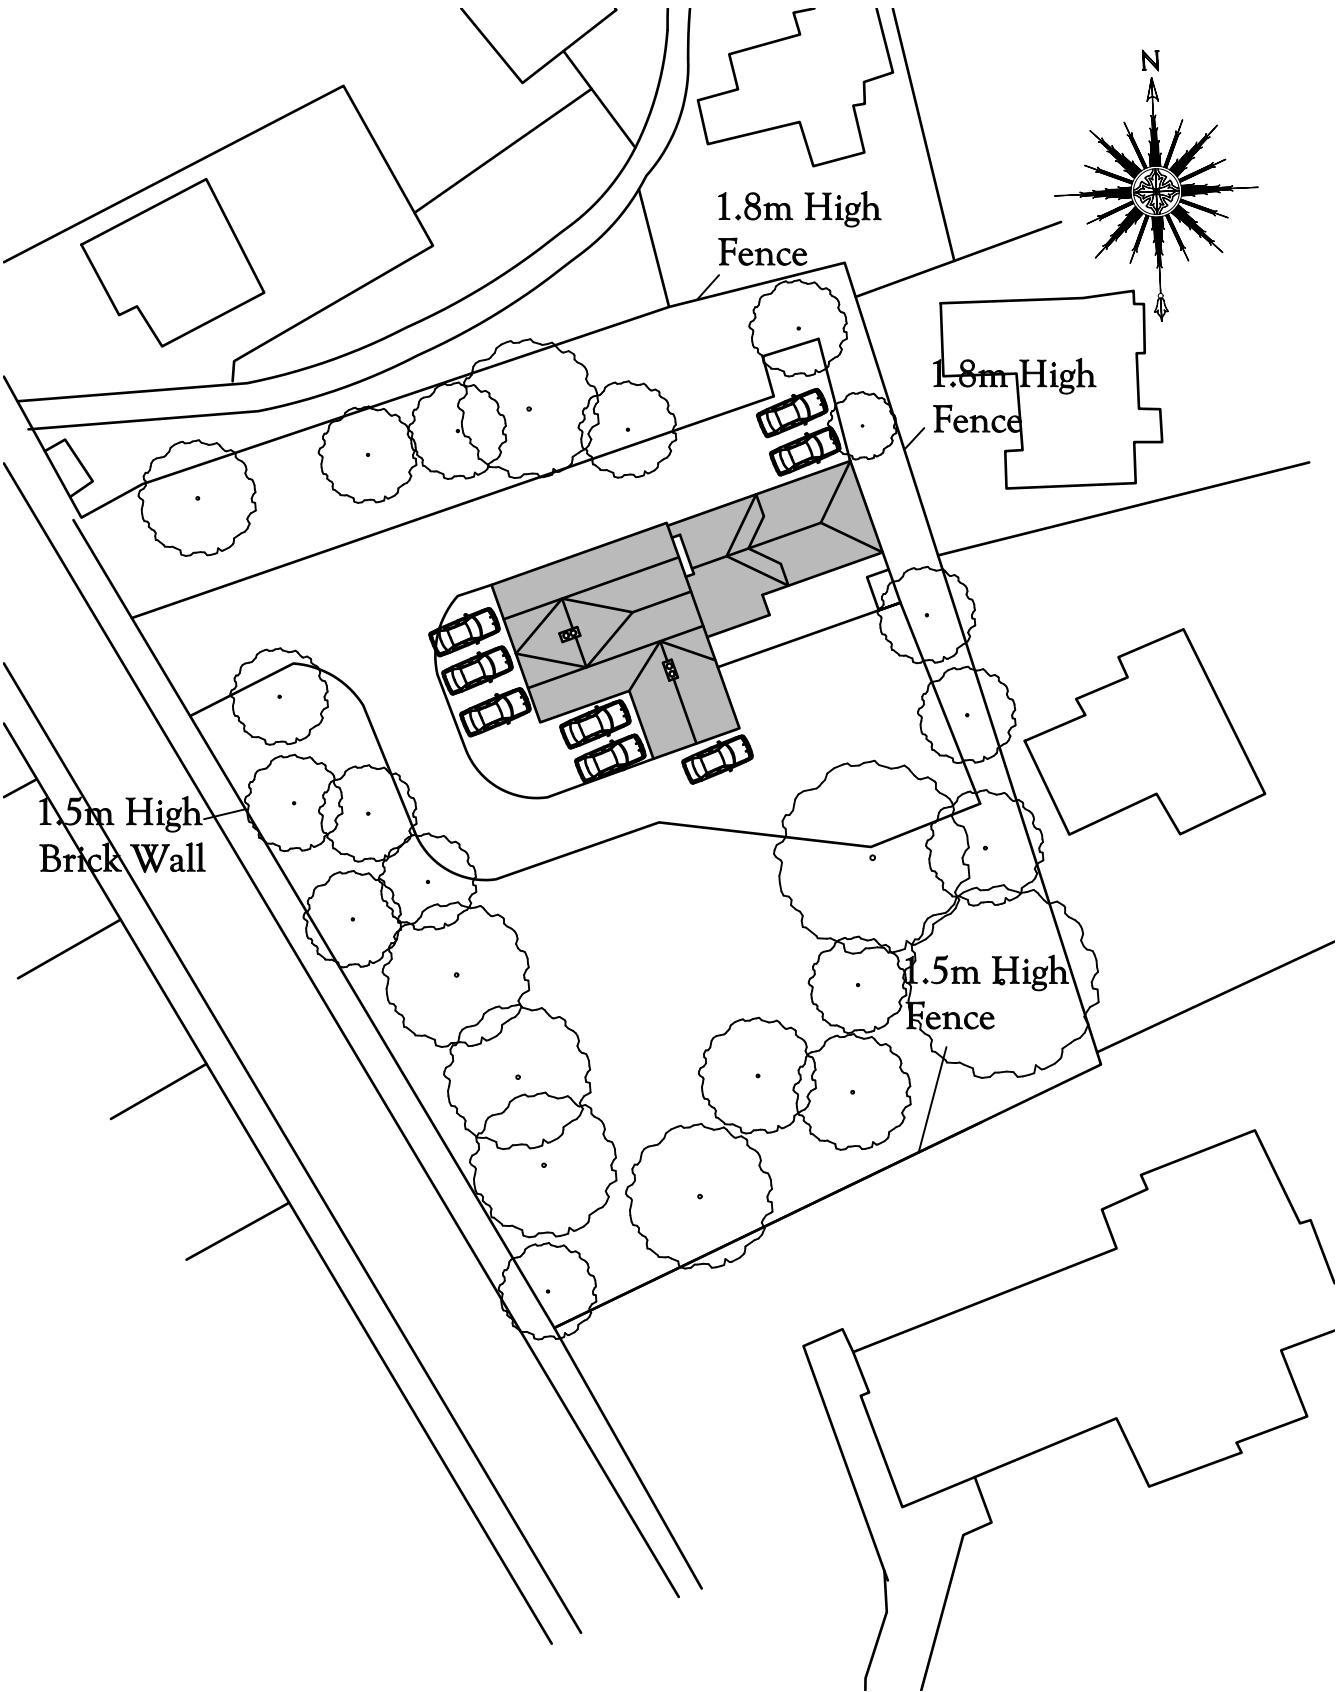


Proposed Site Plan - Scale 1:500

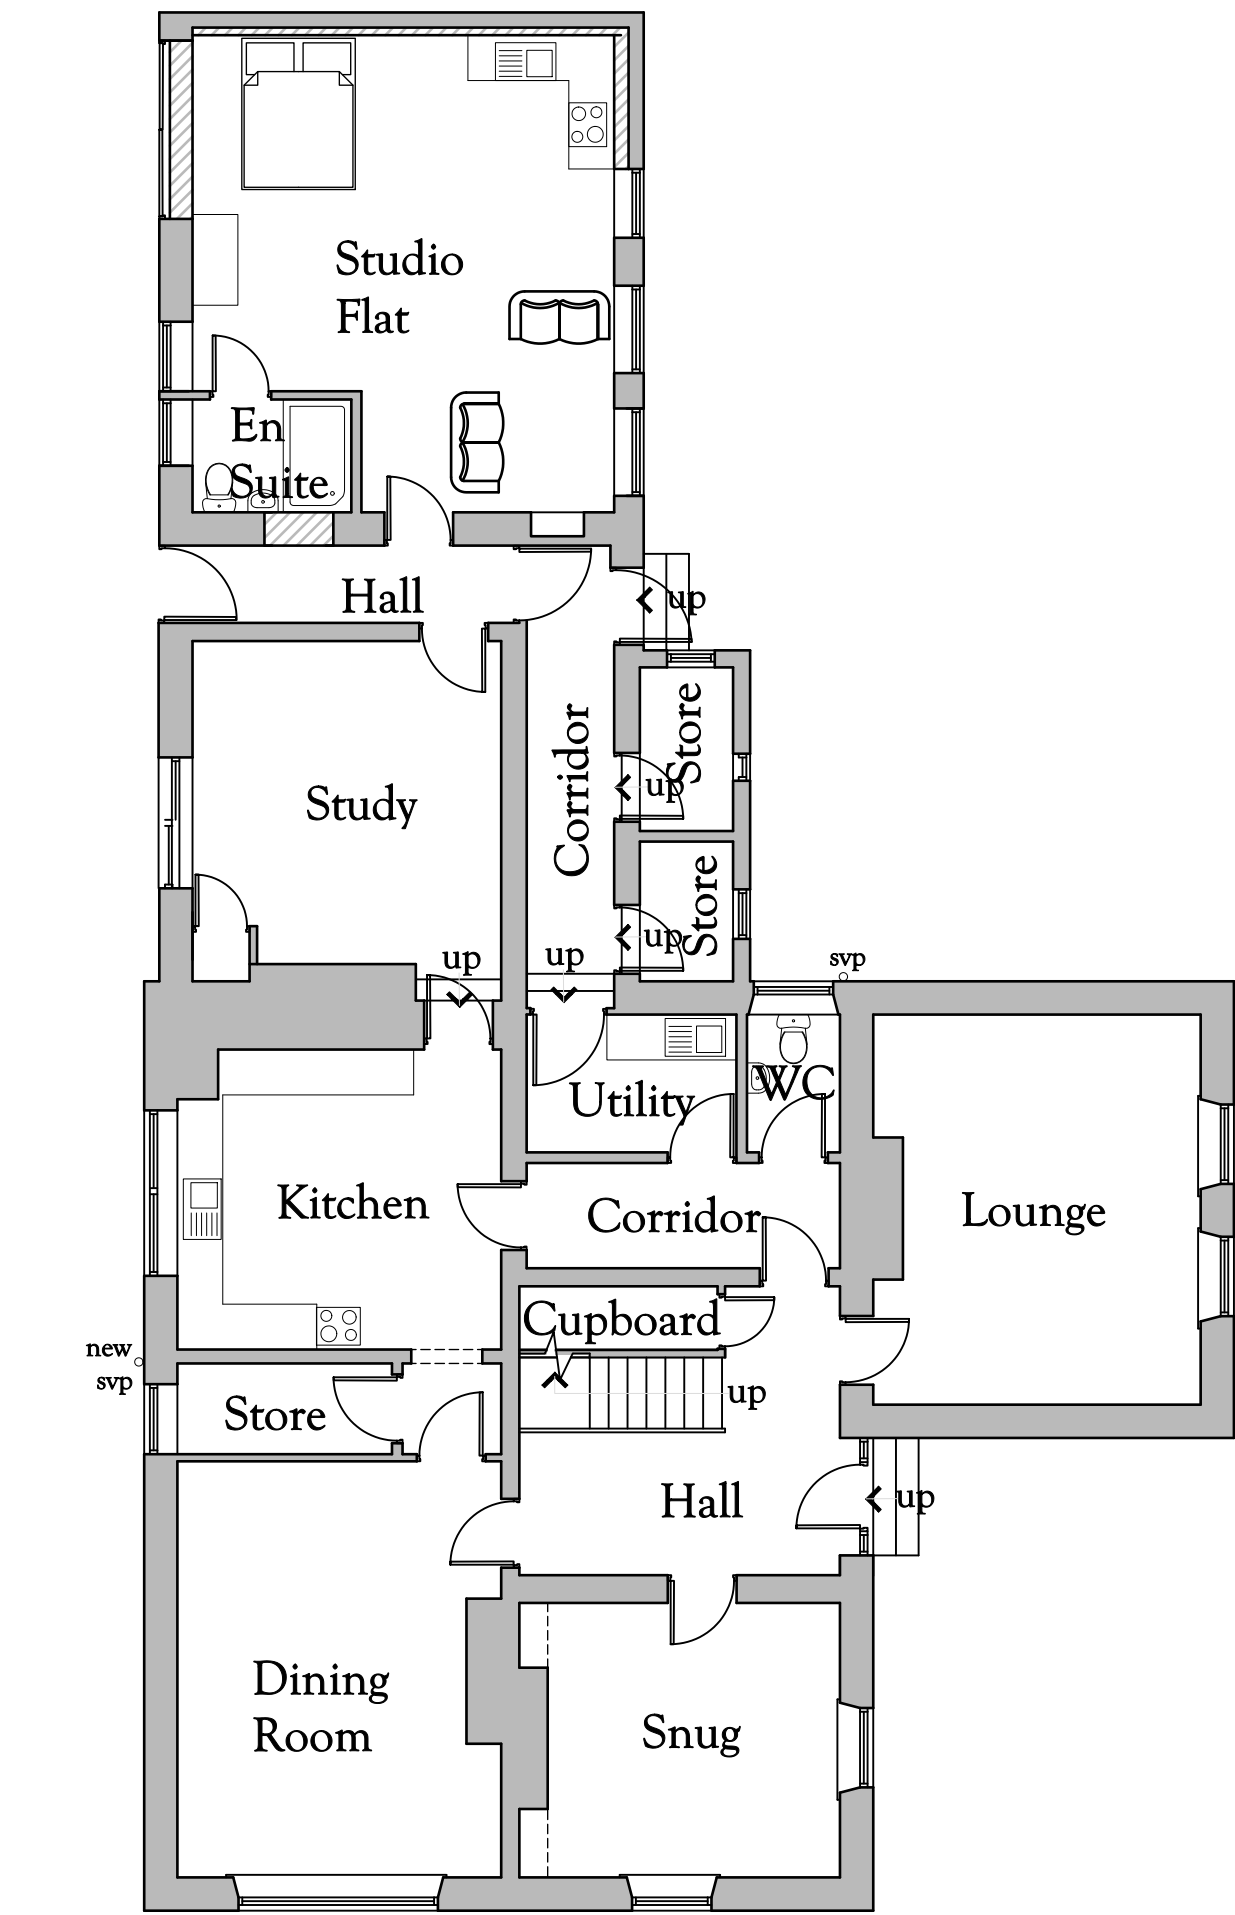 


Ground Floor Plan

Proposed Floor Plans - Scale 1:100

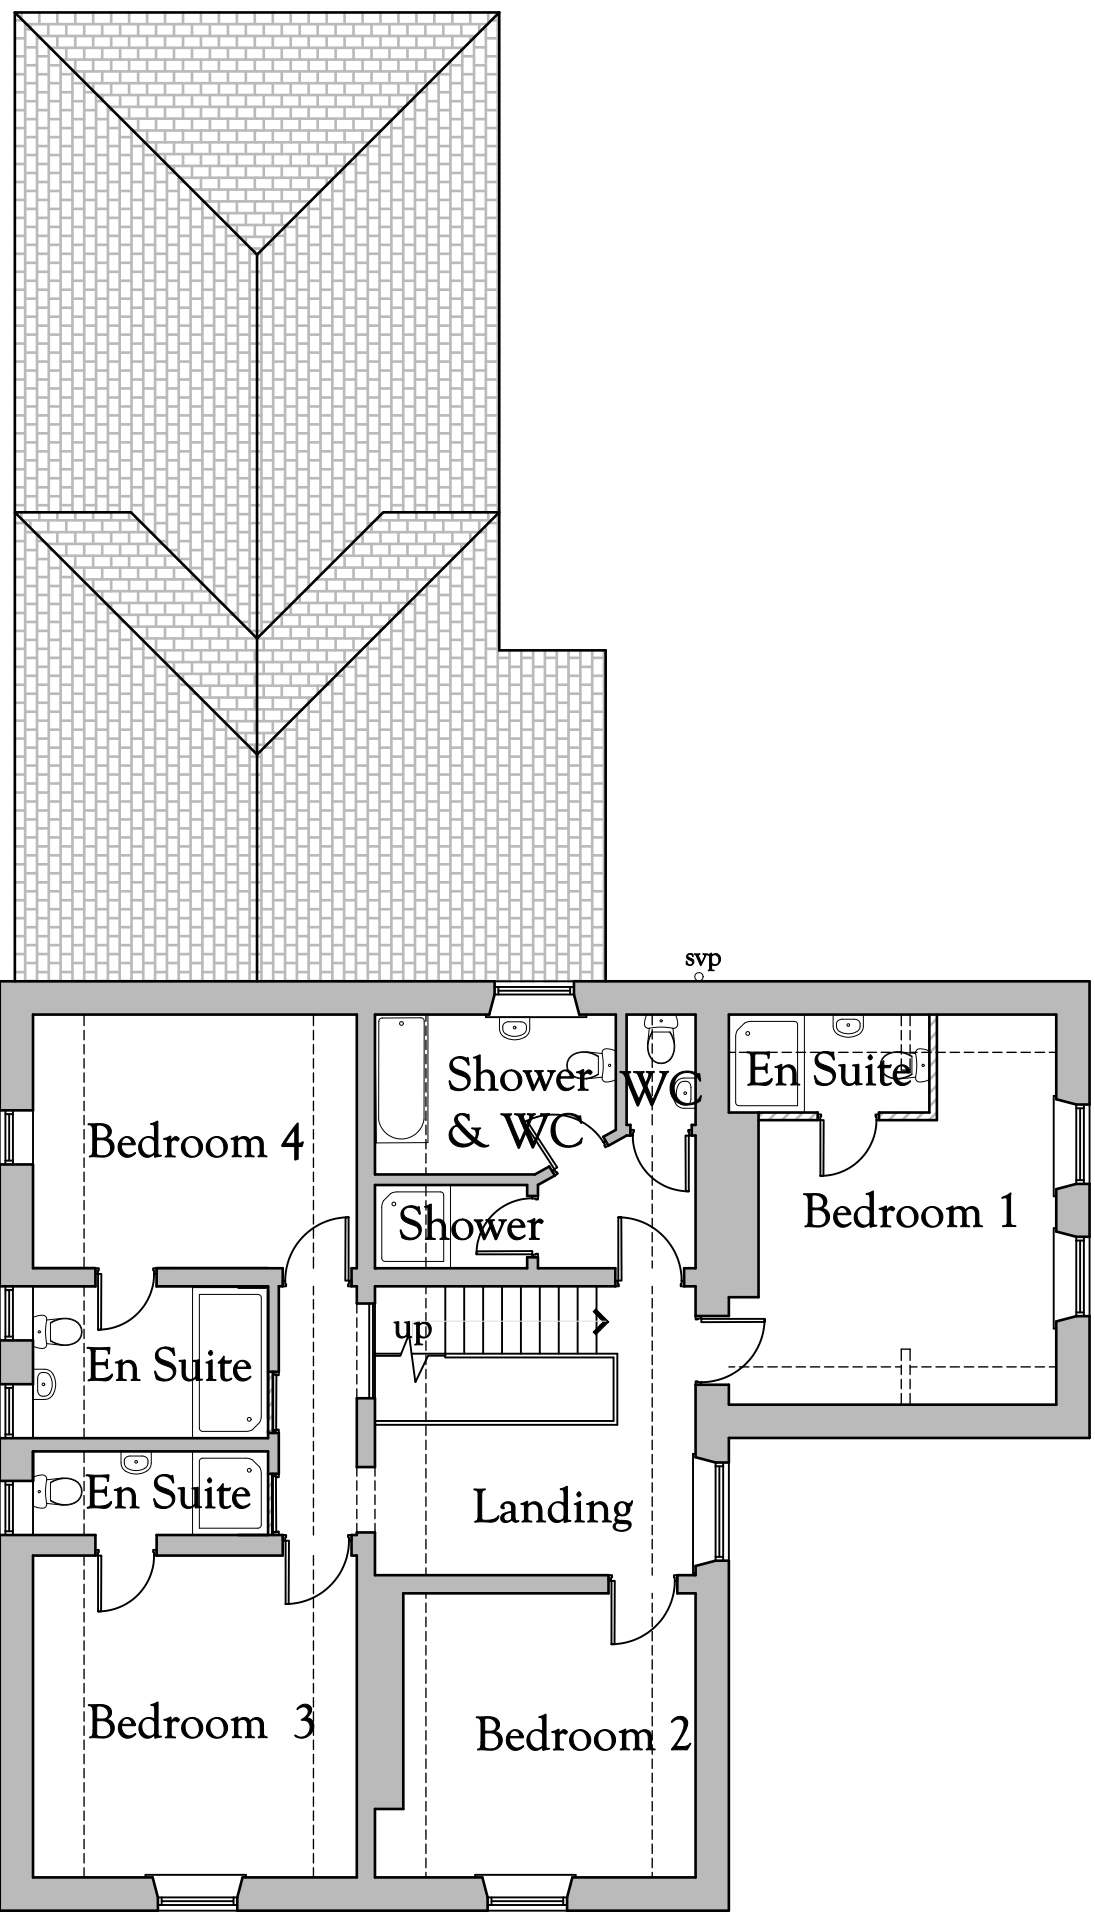

First Floor Plan

 

Rev A - Revised in accordance with comments from Planning 17-04-2026

Vicarage of St Nicholas, Hedworth Lane, Boldon Colliery, NE35 9JA

Change of Use and External and Internal Alterations

Proposed Plans & Elevations

Date Dec 2025

Scale As shown @ A1

Drawing No. VNS-02