


All drawings are based upon site information supplied by third parties and as such their accuracy cannot be guaranteed. All features are approximate and subject to clarification by a detailed topographical survey, statutory service enquiries and confirmation of the legal boundaries.


Do not scale the drawing.
Use figured dimensions in all cases.
Check all dimensions on site.

Report any discrepancies in writing before proceeding.

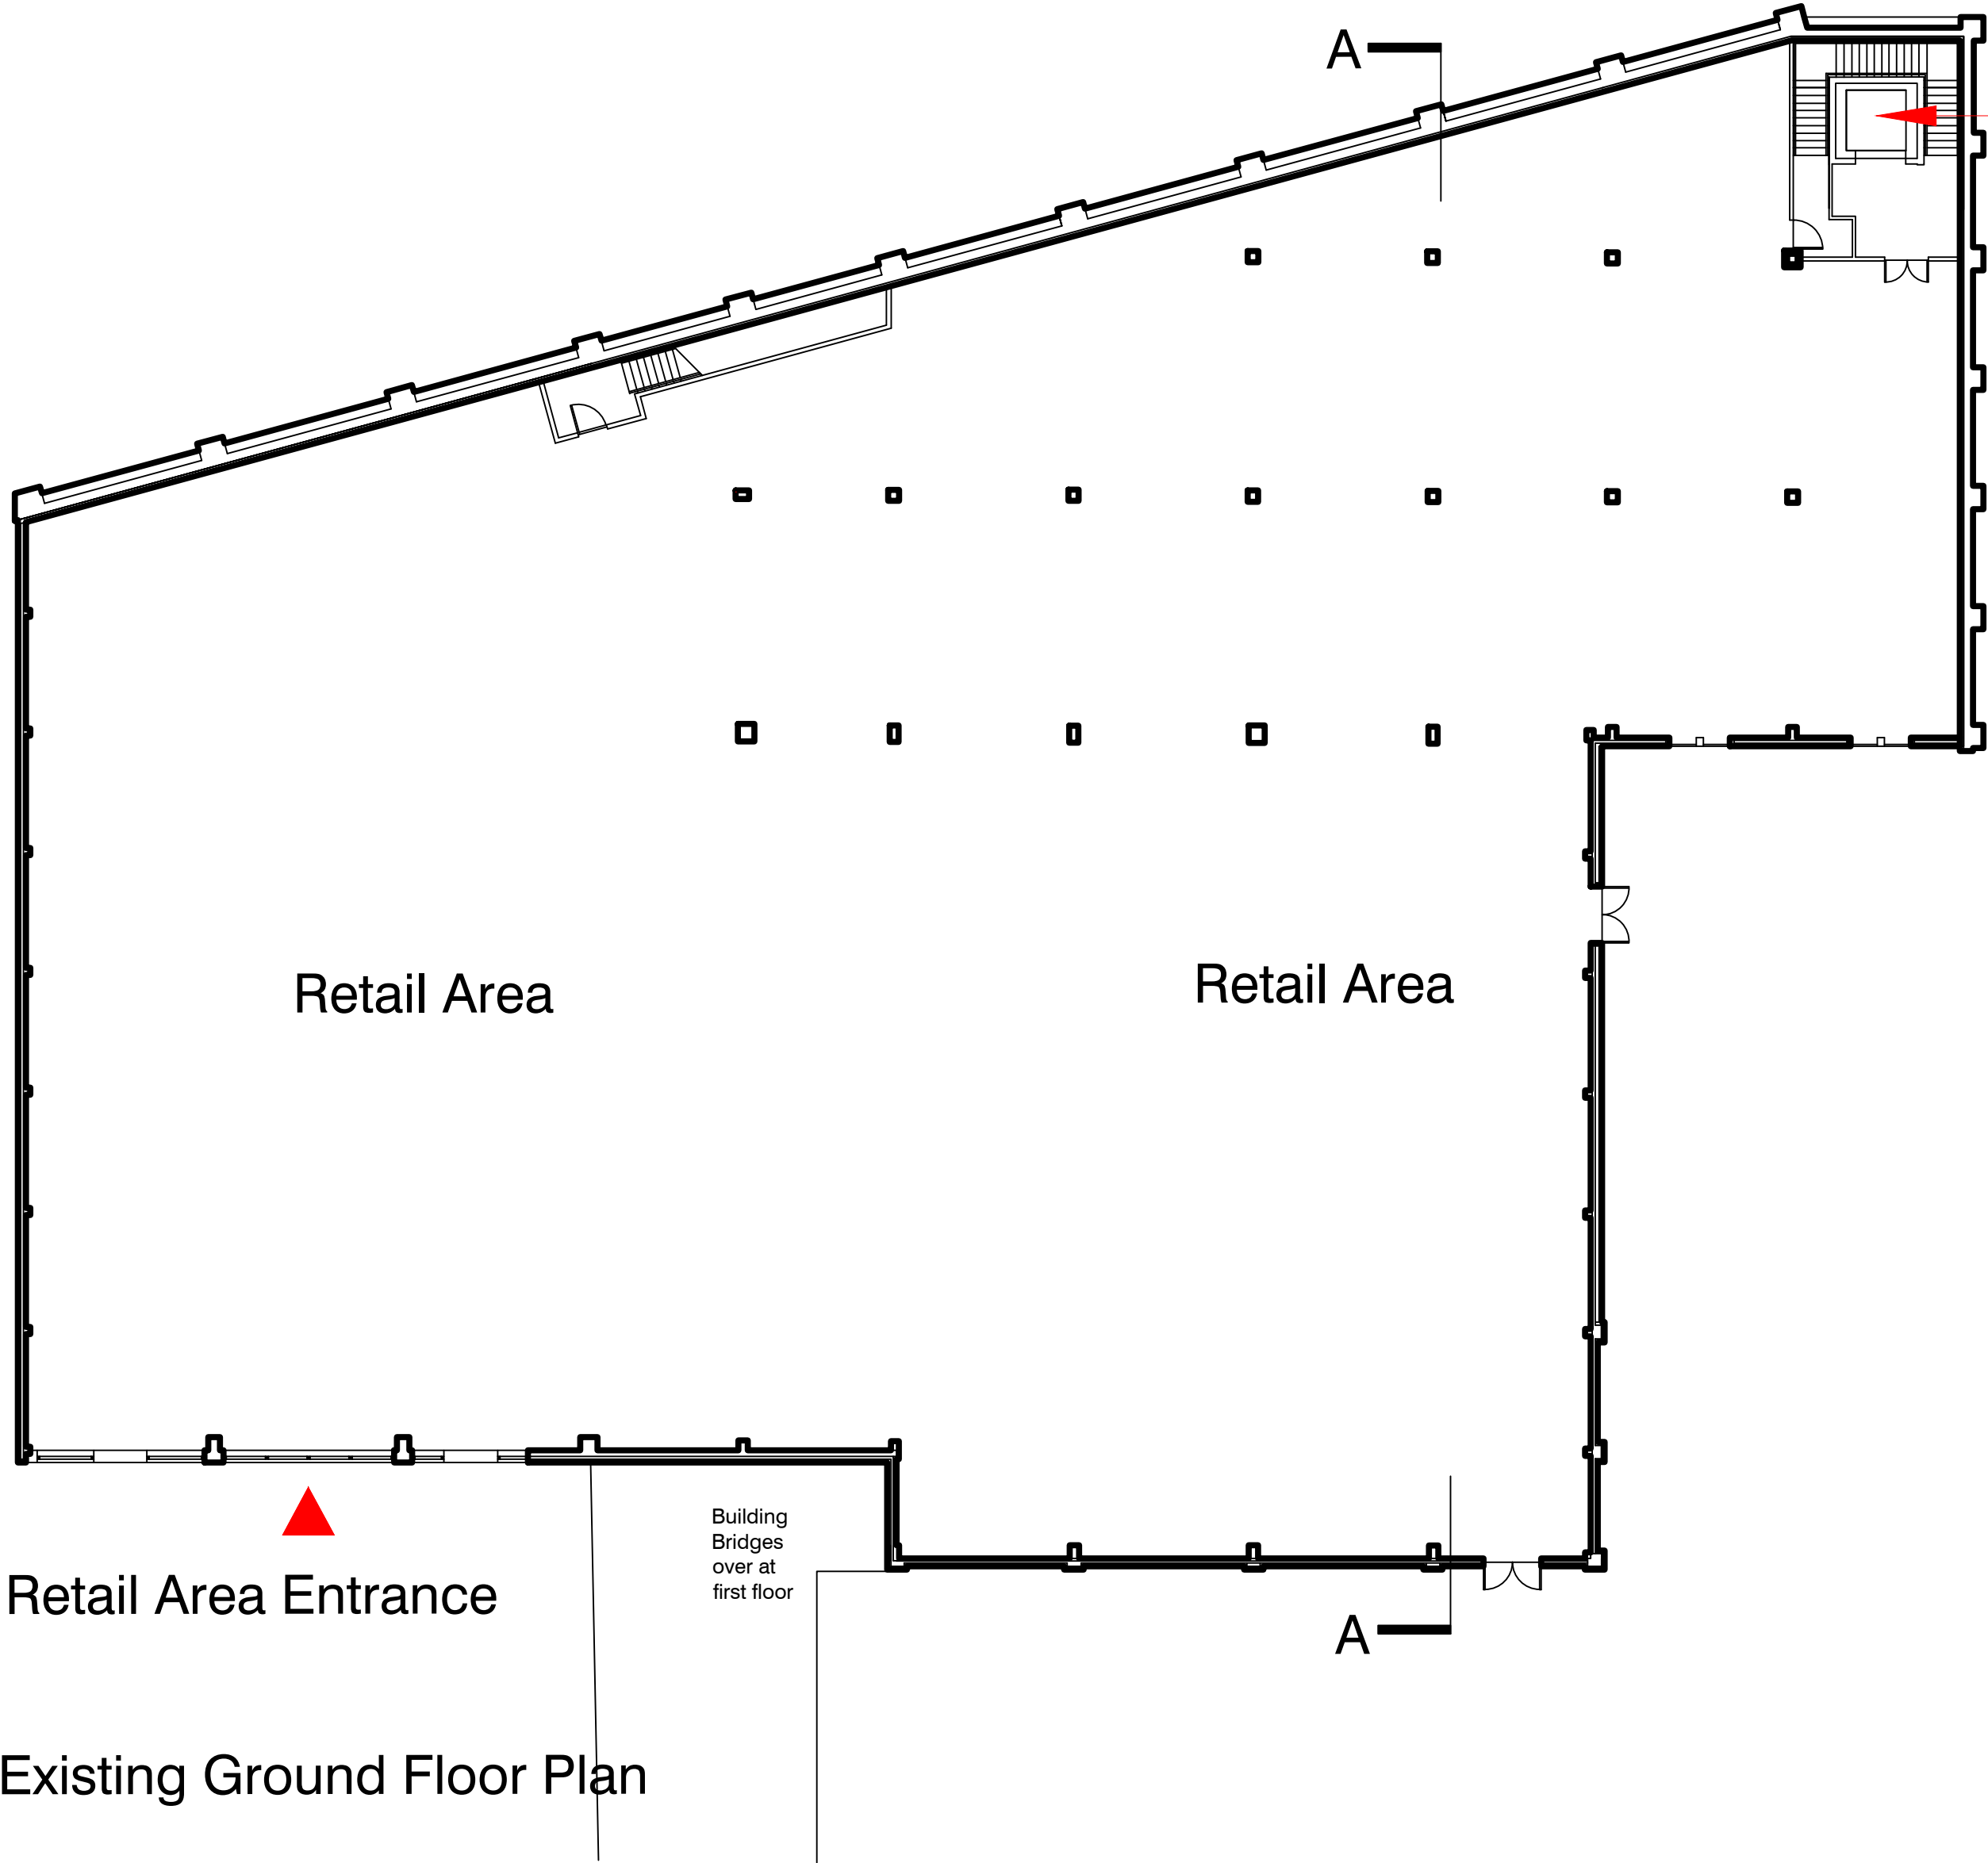


Retail Area Entrance

Existing Ground Floor Plan

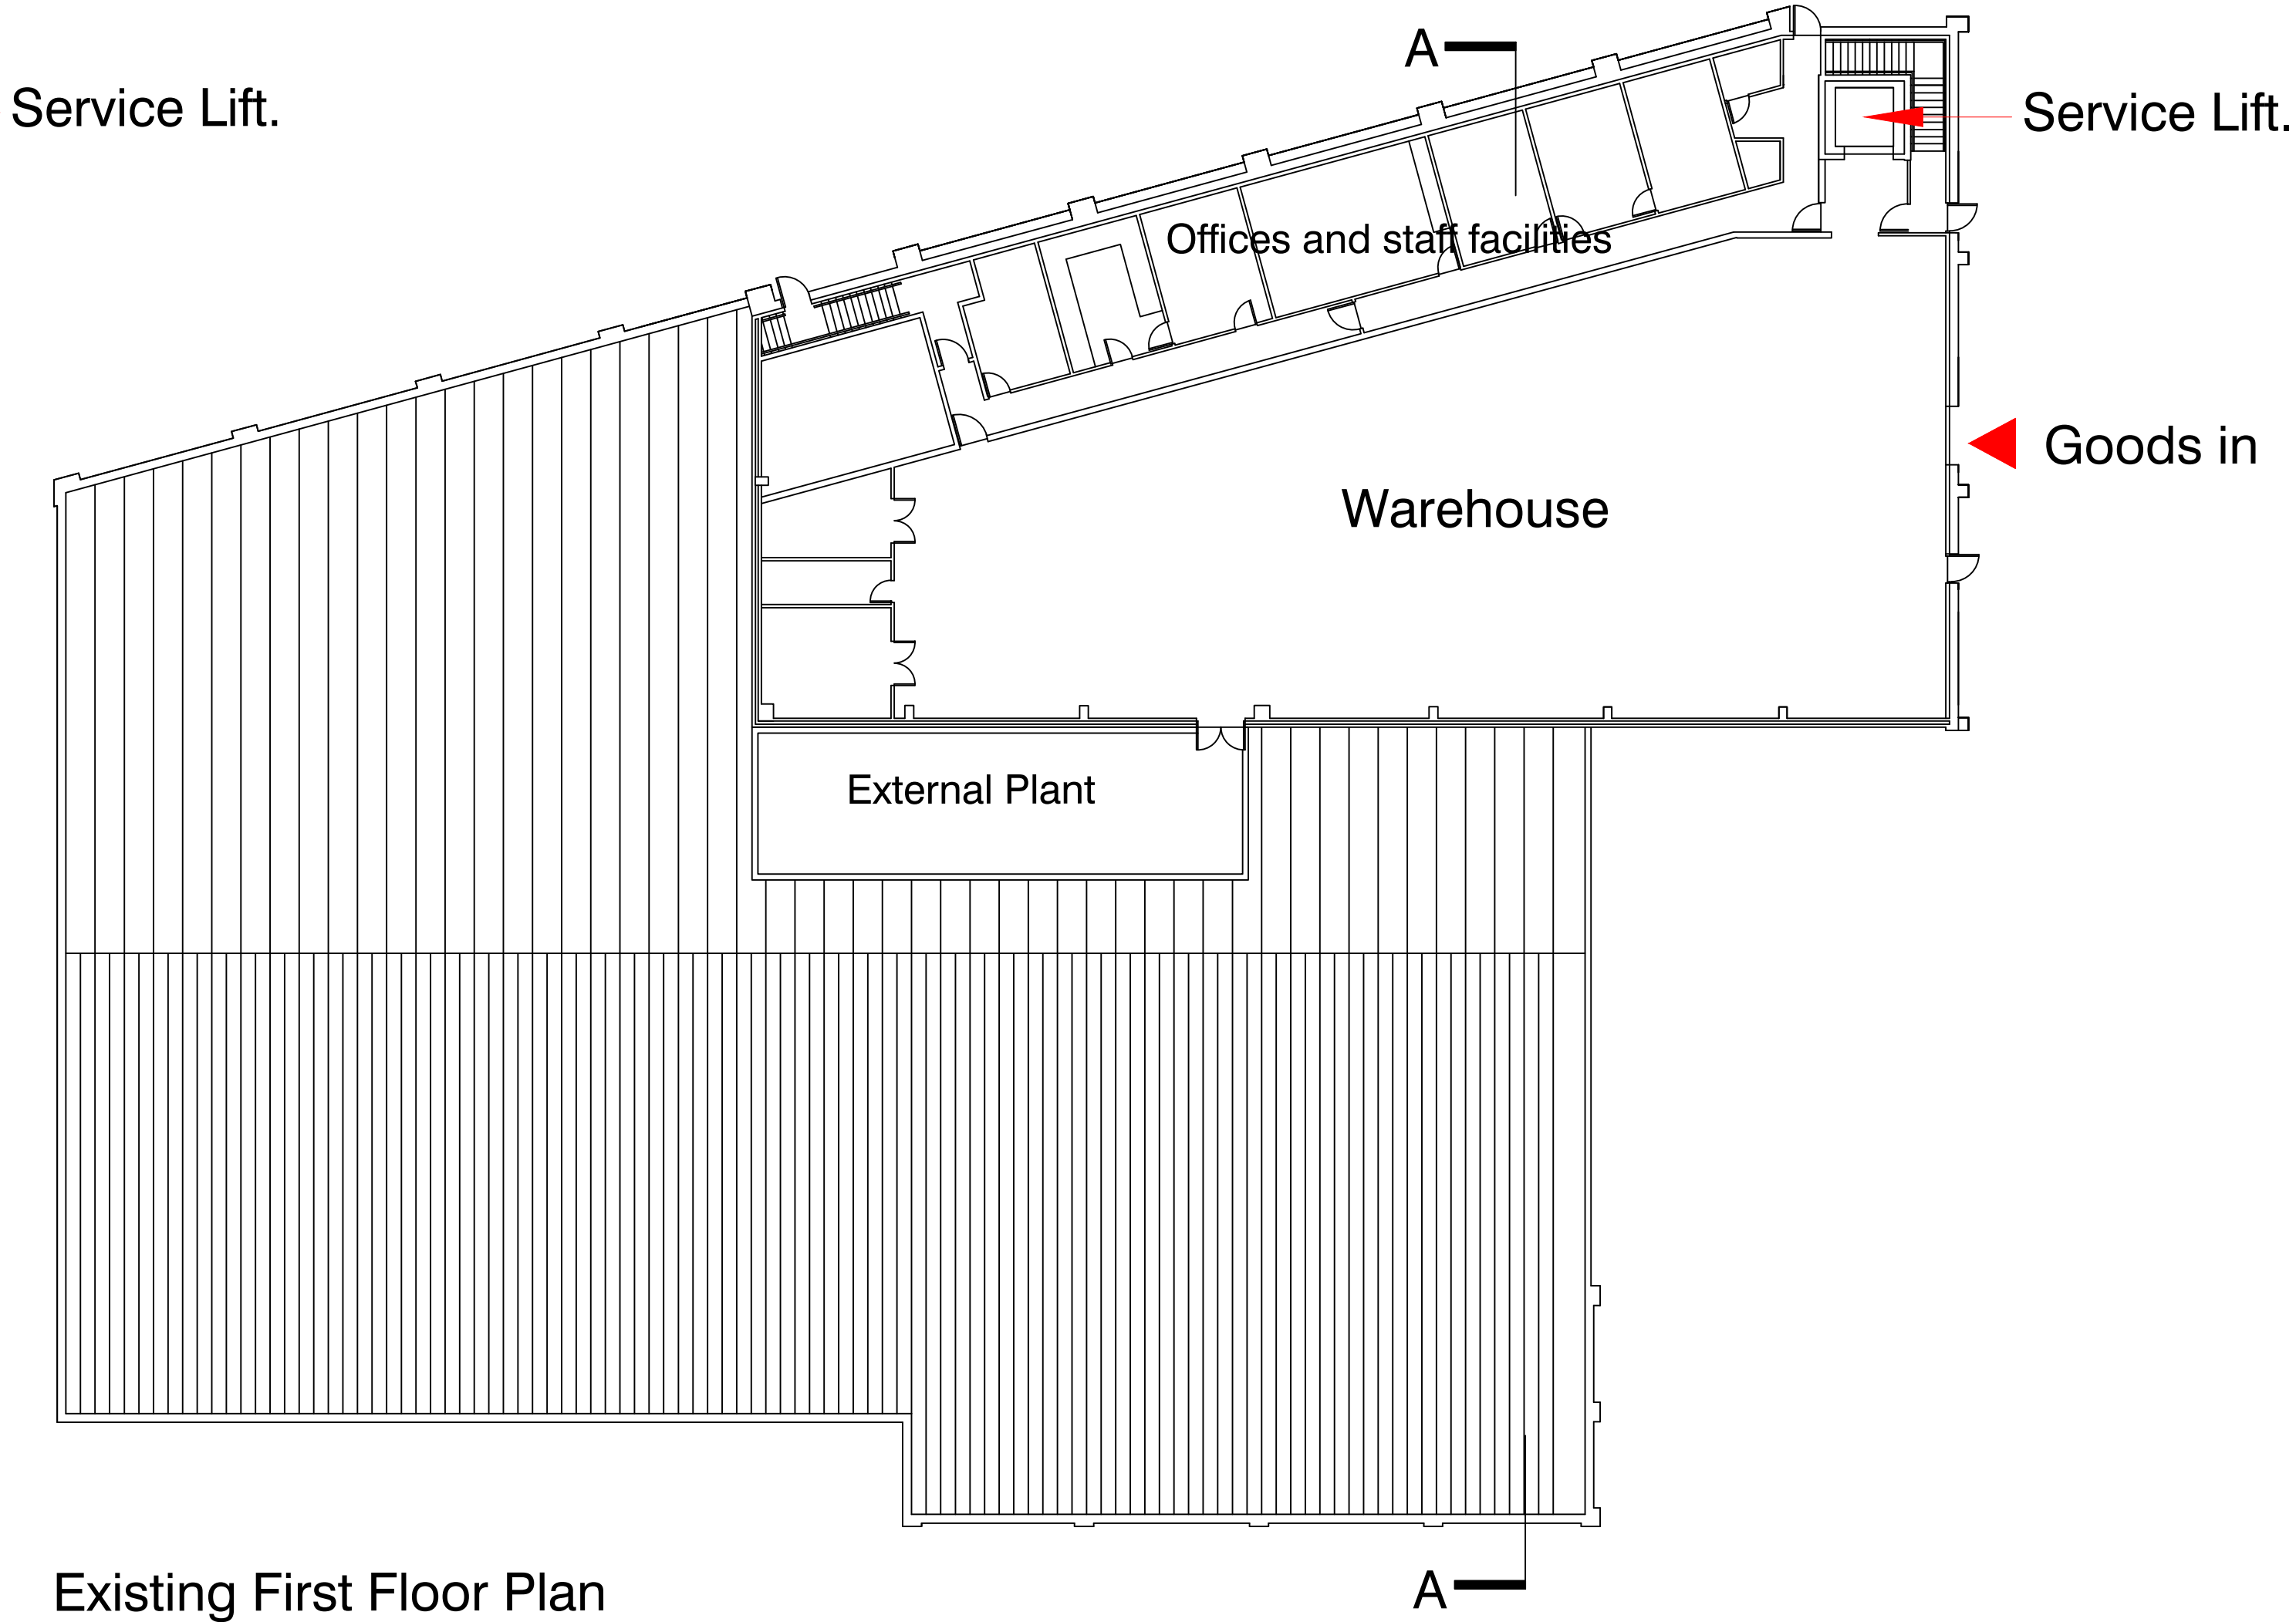

Existing First Floor Plan

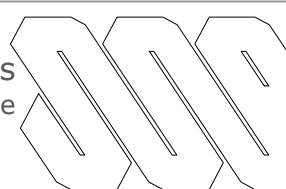REV	DESCRIPTION	DRWN	CHKD	DATE
PROJECT NUMBER	2301			
PROJECT NAME	15 - 16 MARKET PLACE SOUTH SHIELDS			
CLIENT	HIGH POINT ESTATES LIMITED			
DRAWING NAME	EXISTING GROUND FLOOR FIRST FLOOR PLAN			
DRAWING NUMBER	2301_GA_GF_FF_01			
REVISION	2			
SCALE	AT A1 1 : 200			
Studio Stuart Palmer Architects				
12 Clayton Street Newcastle Upon Tyne				