



All drawings are based upon site information supplied by third parties and as such their accuracy cannot be guaranteed. All features are approximate and subject to clarification by a detailed topographical survey, statutory service enquiries and confirmation of the legal boundaries.

Do not scale the drawing.
Use figured dimensions in all cases.
Check all dimensions on site.

Report any discrepancies in writing before proceeding.

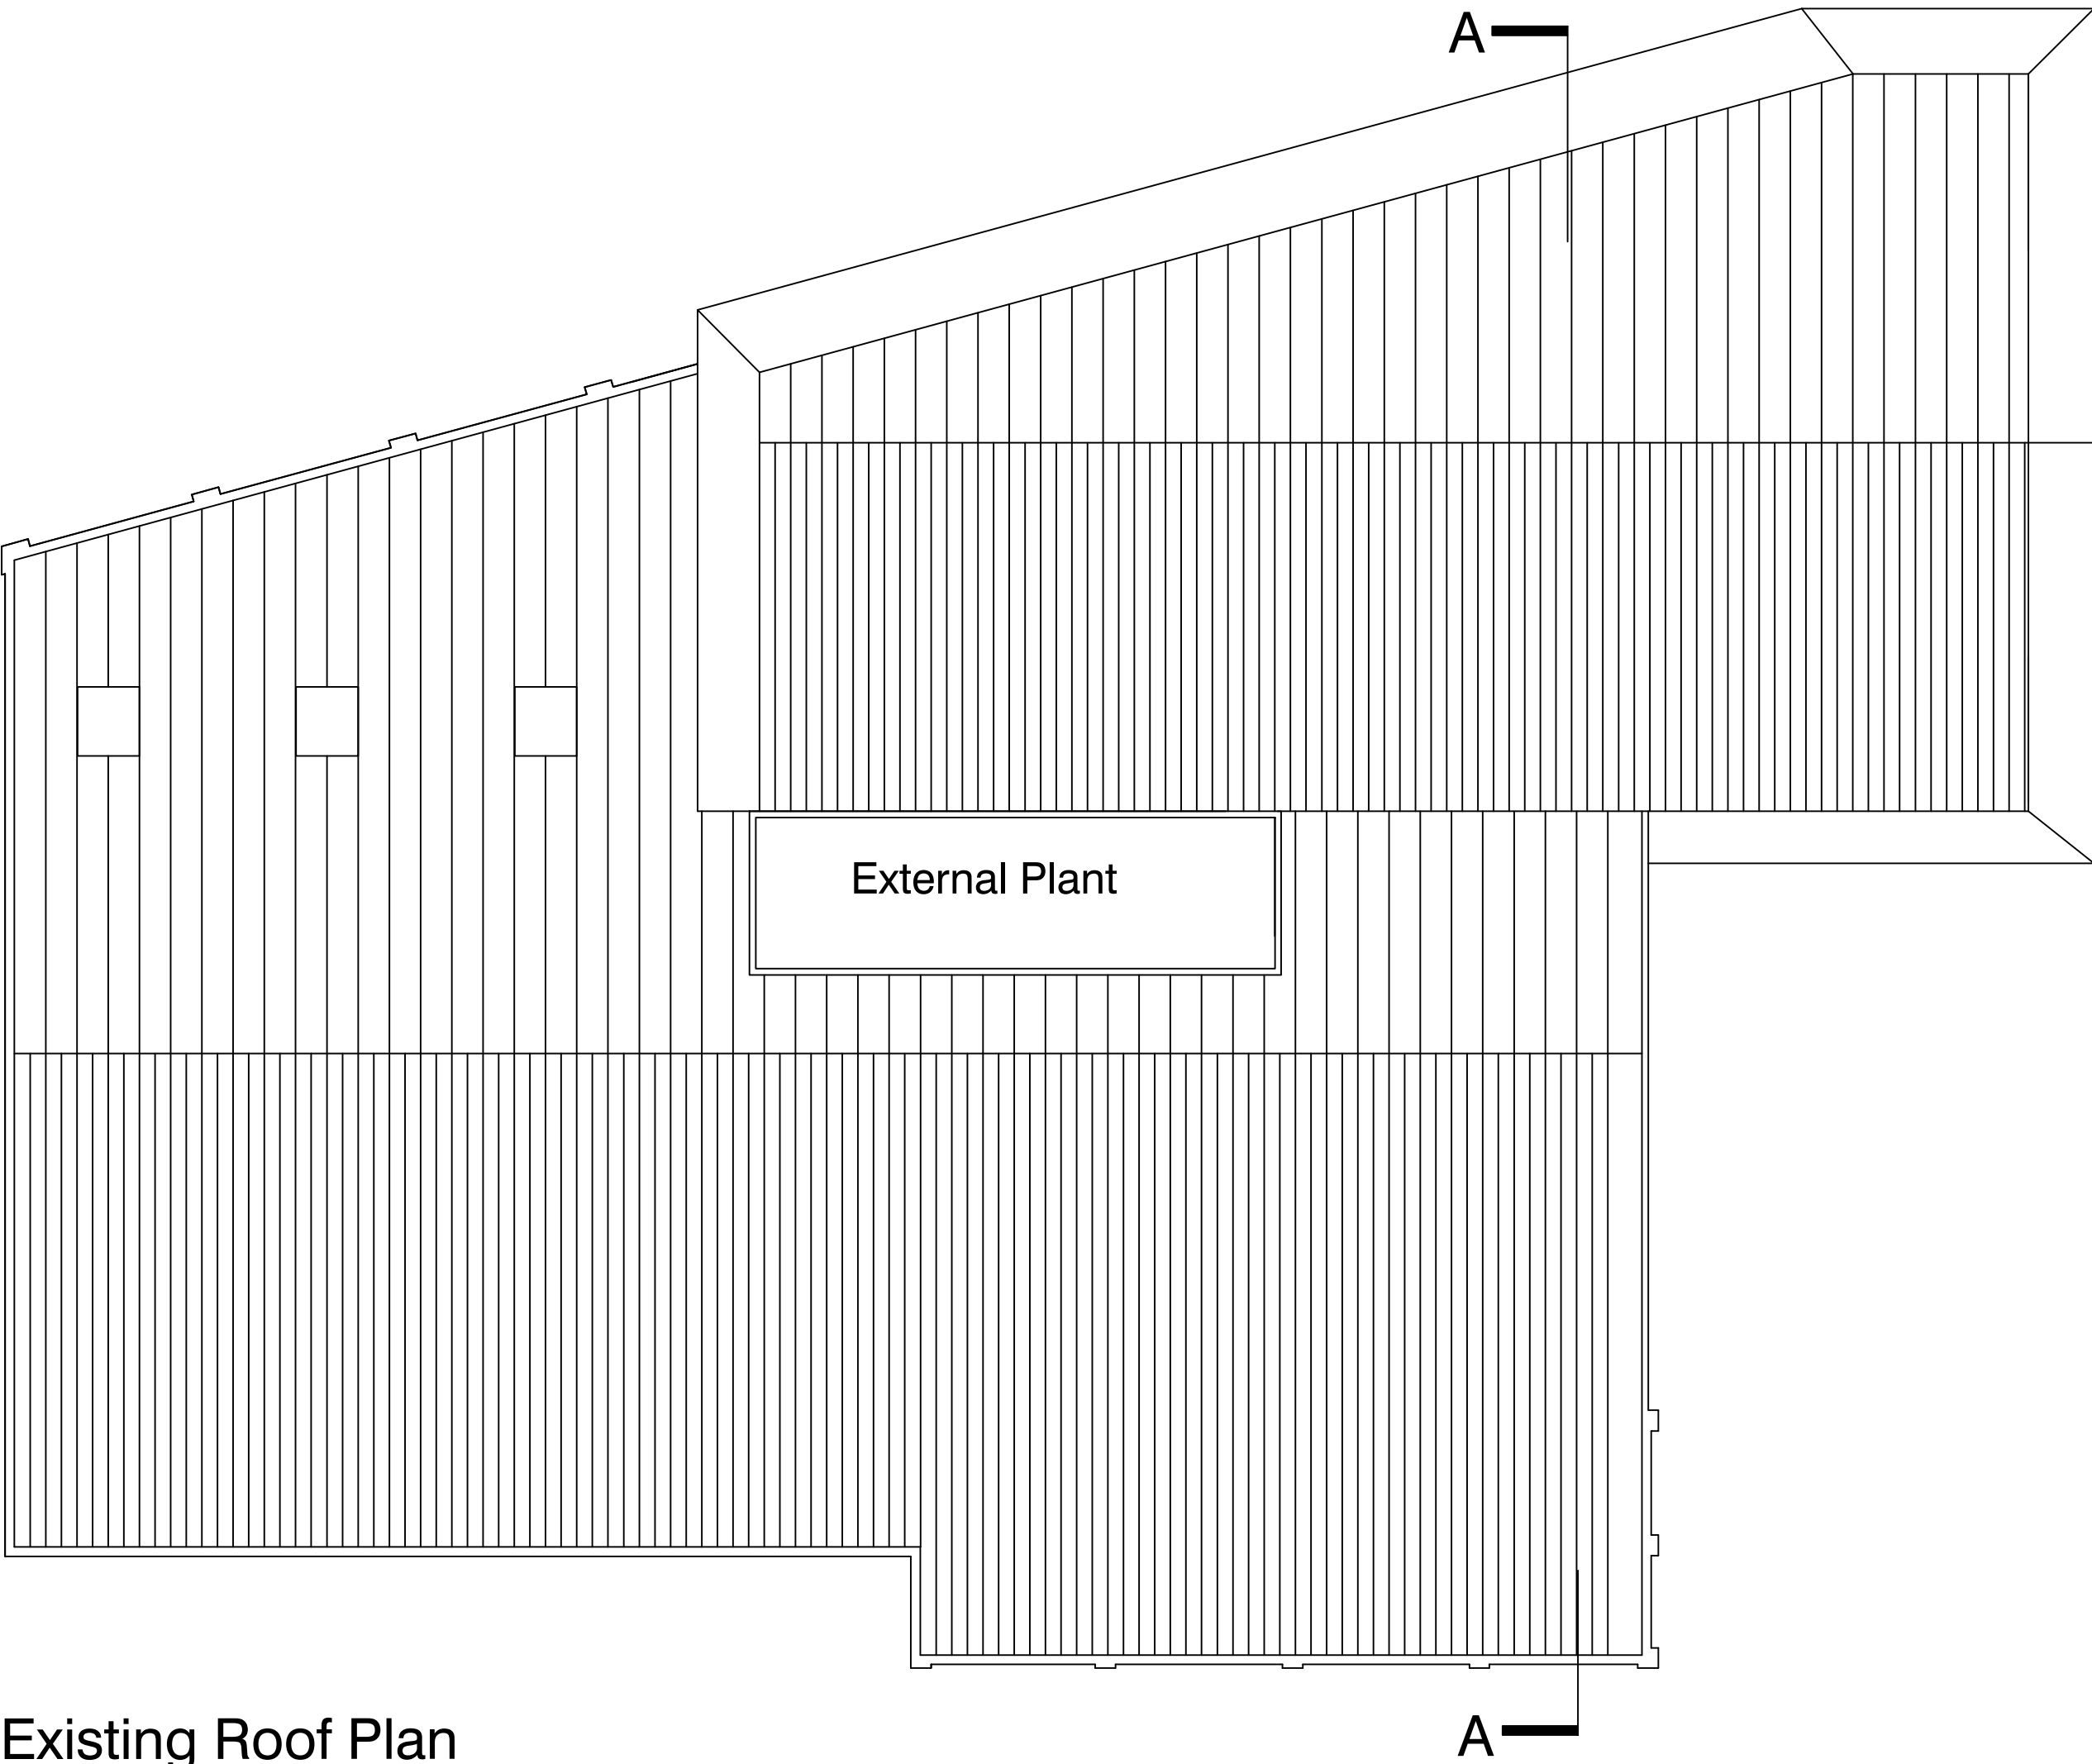

Existing Roof Plan

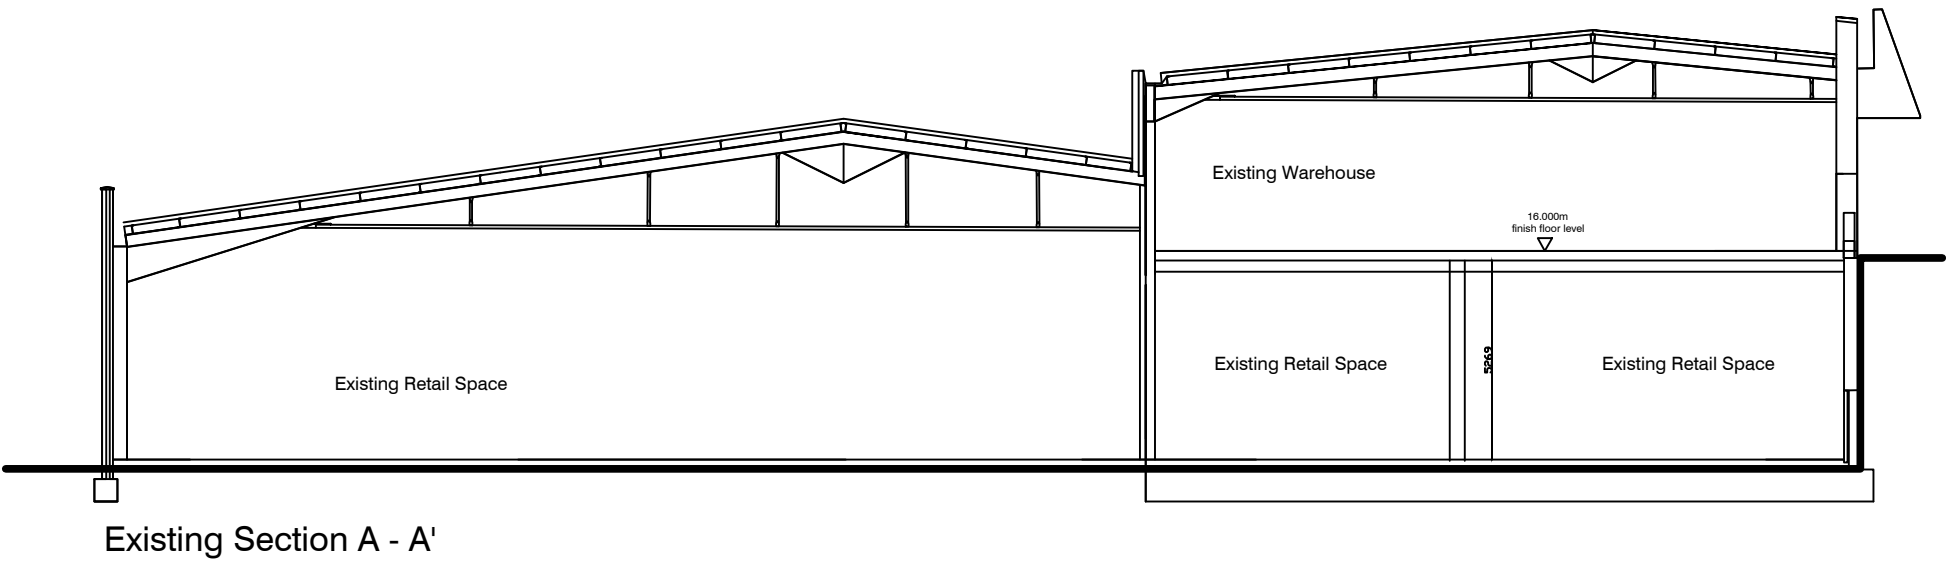

REV DESCRIPTION DRWN CHKD DATE

PROJECT NUMBER 2301
PROJECT NAME 15 - 16 MARKET PLACE SOUTH SHIELDS
CLIENT HIGH POINT ESTATES LIMITED
DRAWING NAME EXISTING ROOF PLAN AND SECTION A - A'

DRAWING NUMBER 2301_GA_RP_SEC_03
REVISION 2
SCALE AT A1 1 : 200

