


All drawings are based upon site information supplied by third parties and as such their accuracy cannot be guaranteed. All features are approximate and subject to clarification by a detailed topographical survey, statutory service enquiries and confirmation of the legal boundaries.

Do not scale the drawing.  
Use figured dimensions in all cases.  
Check all dimensions on site.

Report any discrepancies in writing before proceeding.

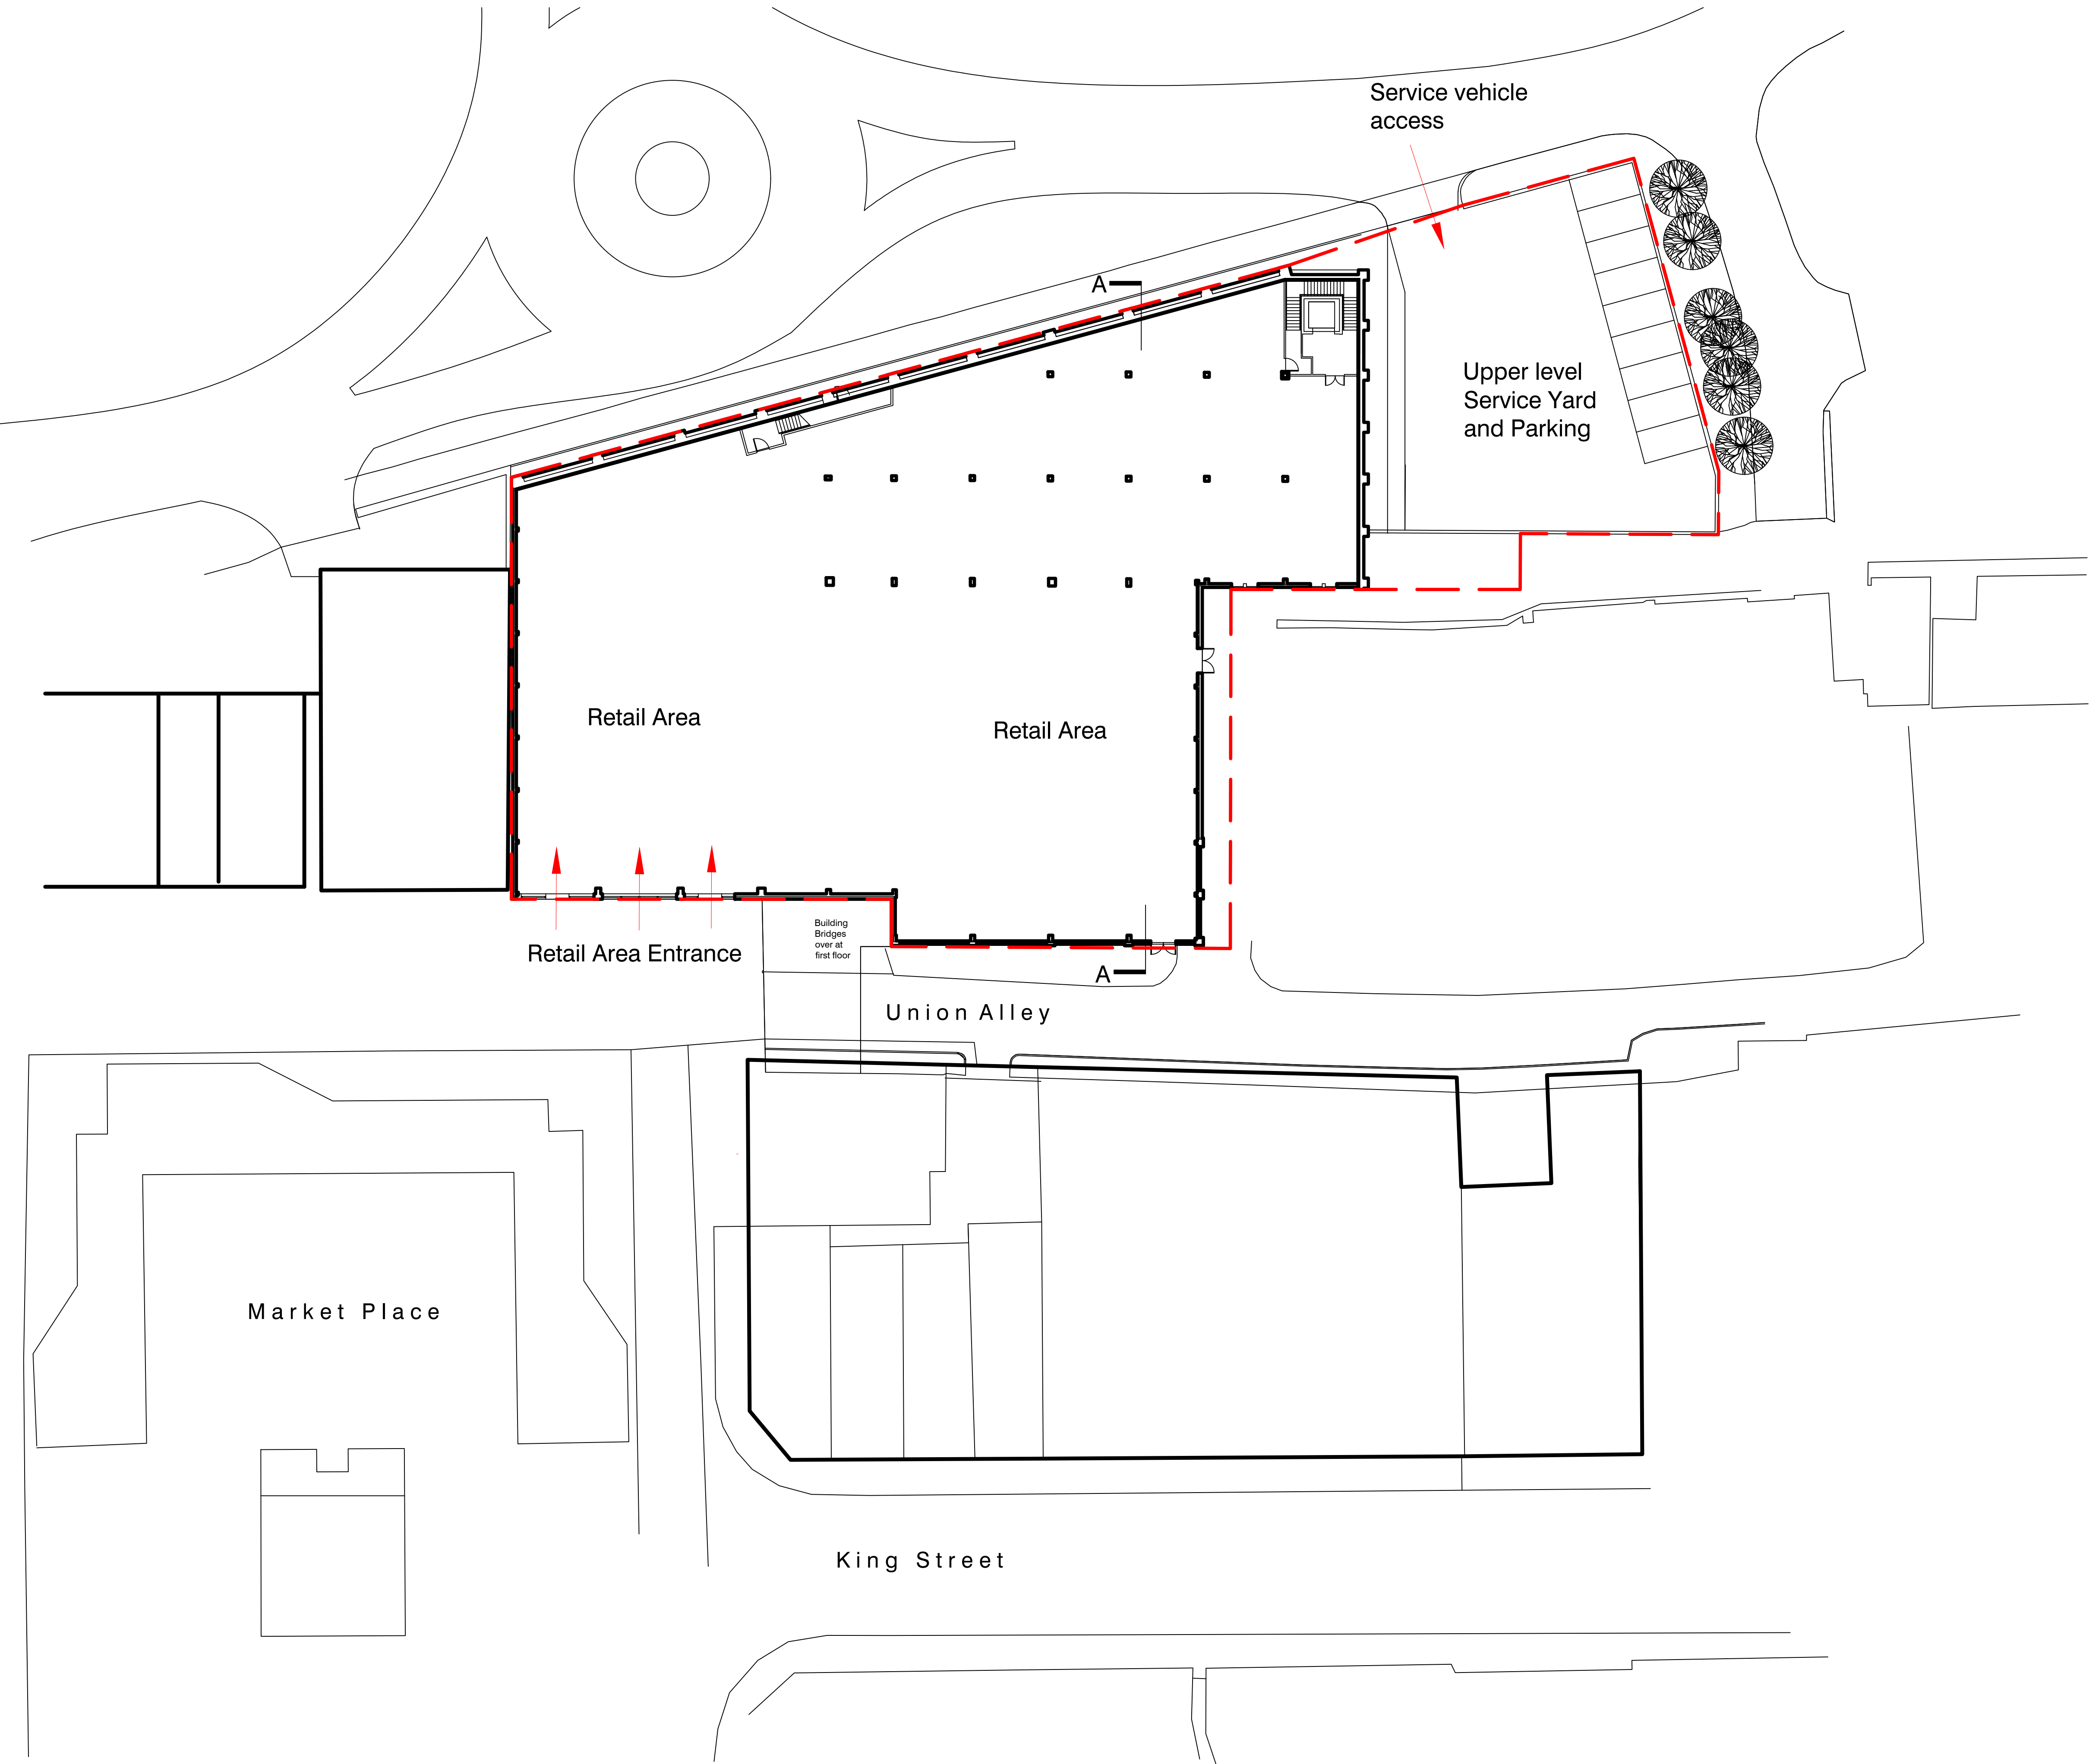

| REV | DESCRIPTION | DRWN | CHKD | DATE |
|-----|-------------|------|------|------|
|-----|-------------|------|------|------|

|                |                                    |
|----------------|------------------------------------|
| PROJECT NUMBER | 2301                               |
| PROJECT NAME   | 15 - 16 MARKET PLACE SOUTH SHIELDS |
| CLIENT         | HIGH POINT ESTATES LIMITED         |
| DRAWING NAME   | EXISTING SITE PLAN                 |

|                |              |
|----------------|--------------|
| DRAWING NUMBER | 2301_SP_E_01 |
| REVISION       | 2            |
| SCALE AT A1    | 1 : 250      |

