



All drawings are based upon site information supplied by third parties and as such their accuracy cannot be guaranteed. All features are approximate and subject to clarification by a detailed topographical survey, statutory service enquiries and confirmation of the legal boundaries.

Do not scale the drawing.
Use figured dimensions in all cases.
Check all dimensions on site.

Report any discrepancies in writing before proceeding.

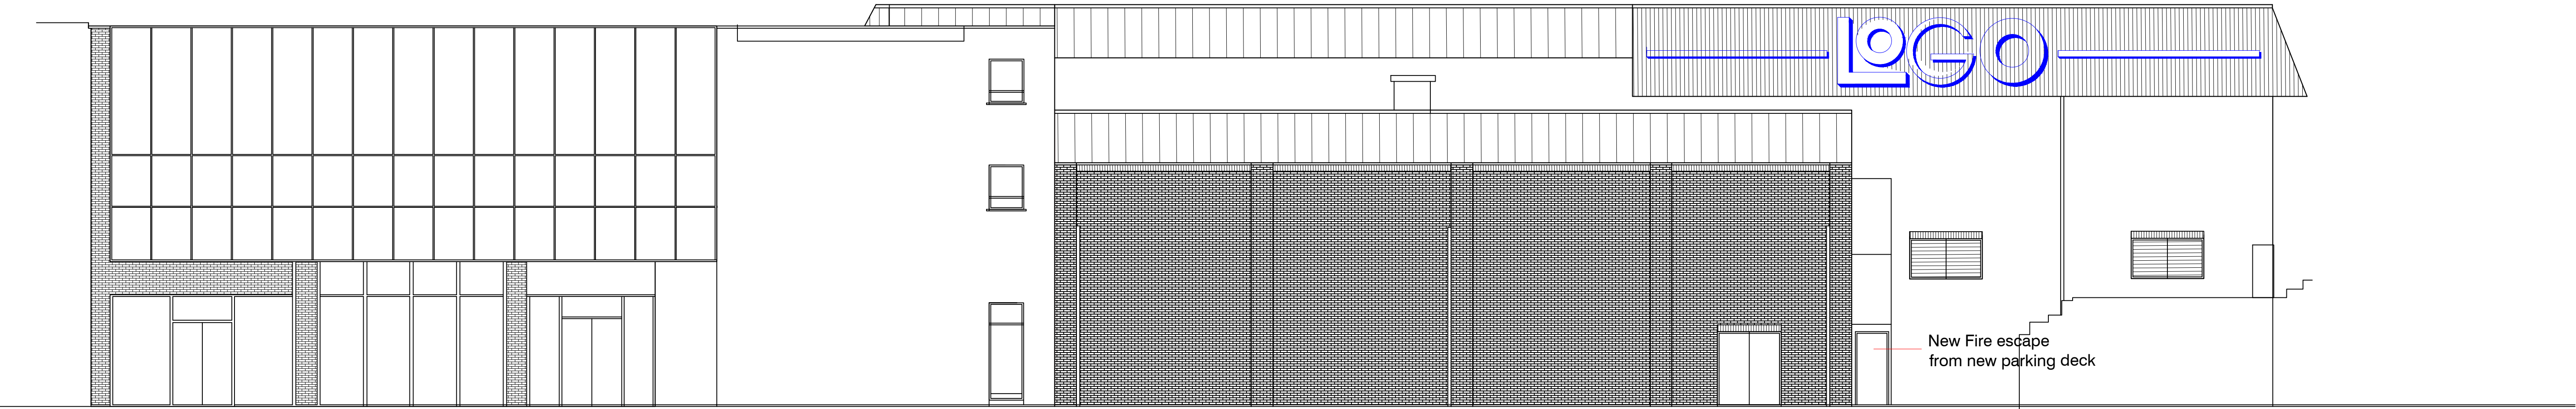

South East Elevation

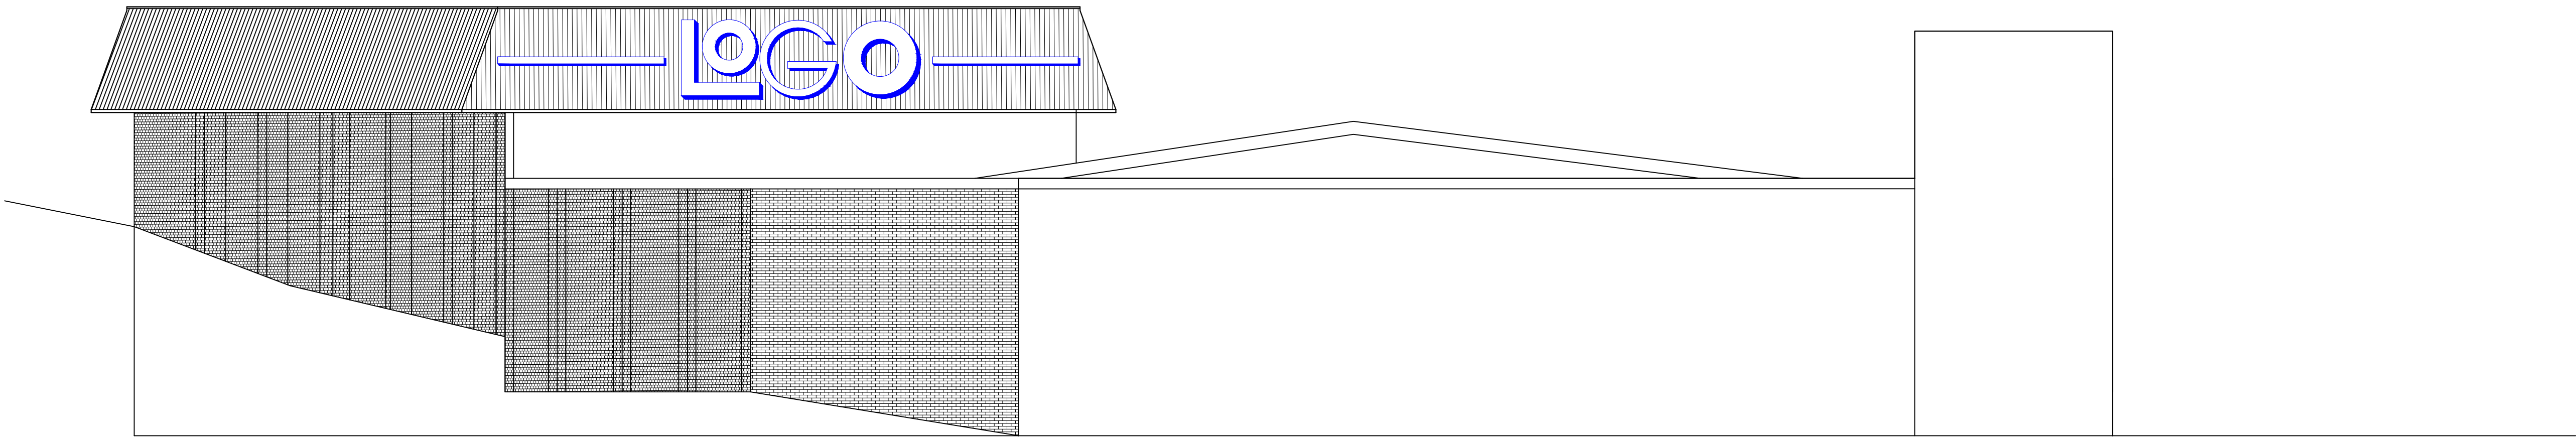

South West Elevation

REV	DESCRIPTION	DRWN	CHKD	DATE
PROJECT NUMBER	2301			
PROJECT NAME	15 - 16 MARKET PLACE SOUTH SHIELDS			
CLIENT	HIGH POINT ESTATES LIMITED			
DRAWING NAME	PROPOSED SOUTH WEST AND SOUTH EAST ELEVATION			
DRAWING NUMBER	2301_ELE_P_02			
REVISION	2			
SCALE	AT A1 1 : 100			
Studio Stuart Palmer Architects 12 Clayton Street Newcastle Upon Tyne 