





Prior to tendering contractor to read designers design risk assessment and hazard register. If one has not be made available the contractor is to contact Cummings Architect Ltd. directly who will provide copy.

Contractor allow for locating all existing service routes internally and externally along with isolation controls and ensure they are clearly marked prior to commencing work.

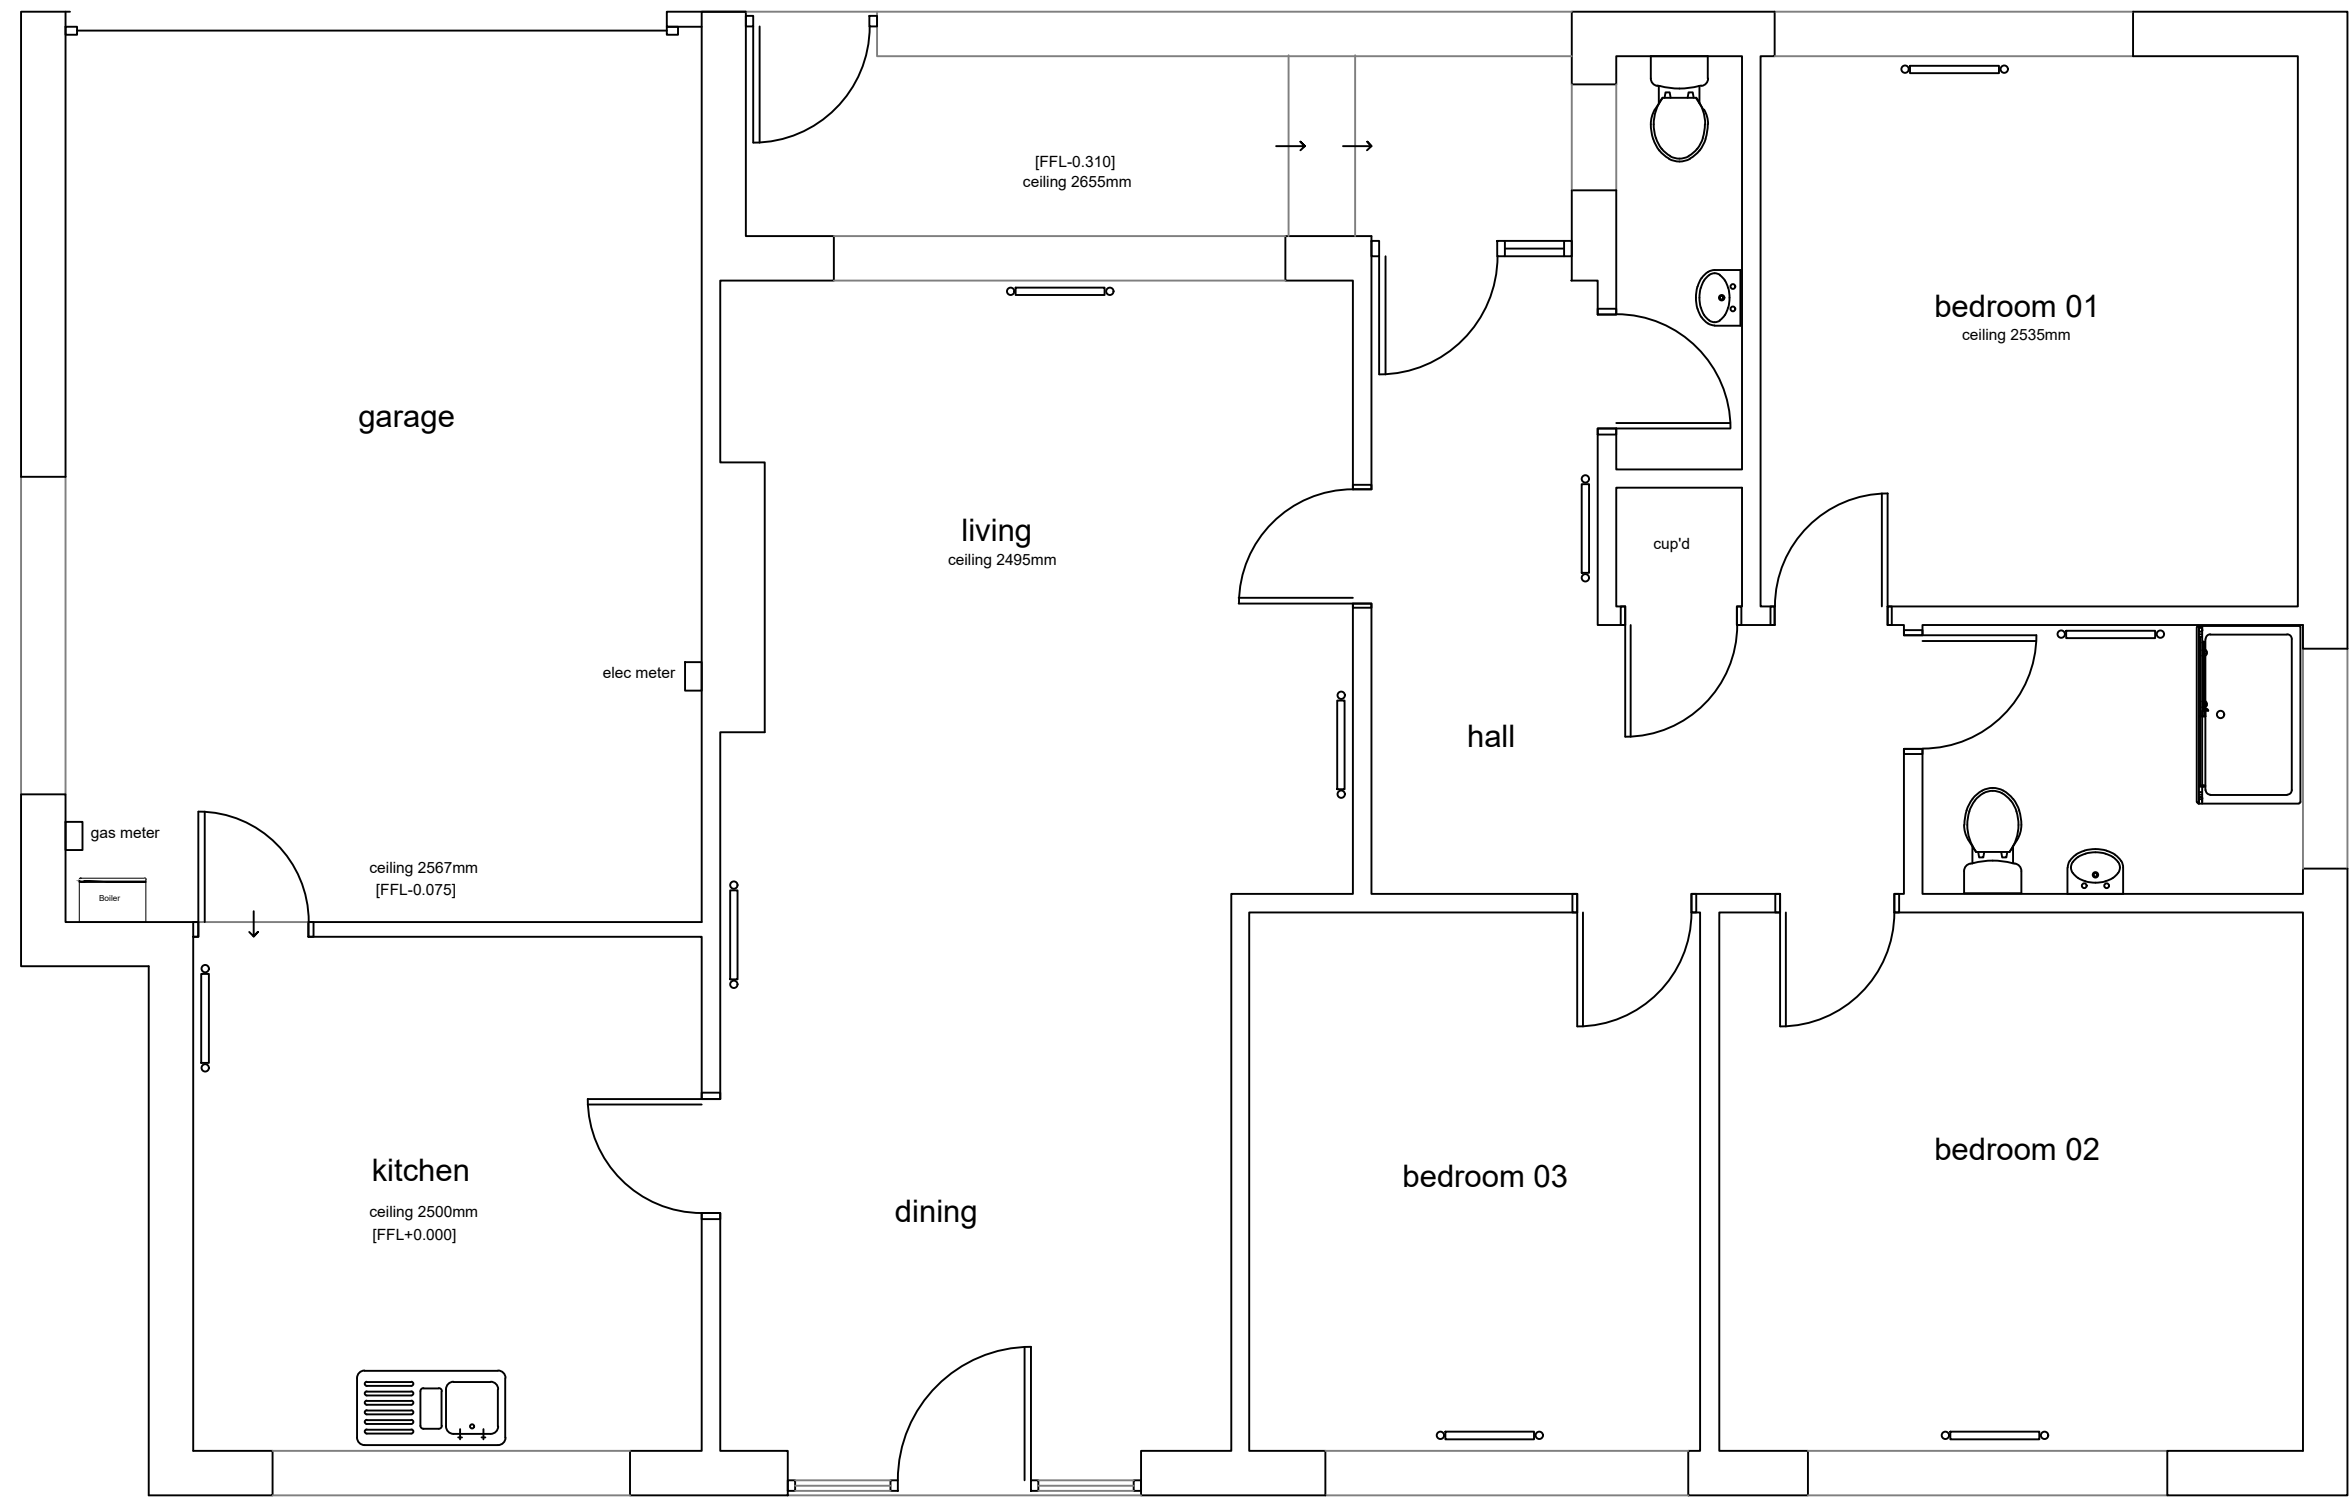

existing floor plan

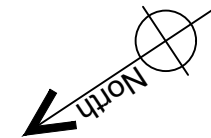

cummings
Architects Limited

17 Killingworth Drive • Sunderland • SR4 8QQ • Tel: 07985442755
e-mail: info@cummingsarchitects.co.uk

26 Nicholas Ave, Whitburn, SR6 7DG

existing floor plan

DATE	SCALE	DWG NO	CONTRACT NO	REV
05.02.26	50@ A3	26020	02	*

This drawing is the design and copyright of Cummings Architects Limited. Cummings Architects LTD. accepts no liability to third parties arising out of the unlawful reproduction or use of this drawing. Dimensions to be confirmed on site before work commences & ordering of materials. Any discrepancies must be reported to Architect before any work is undertaken. This drawing is to be read in conjunction with relevant consultation information and specifications.