


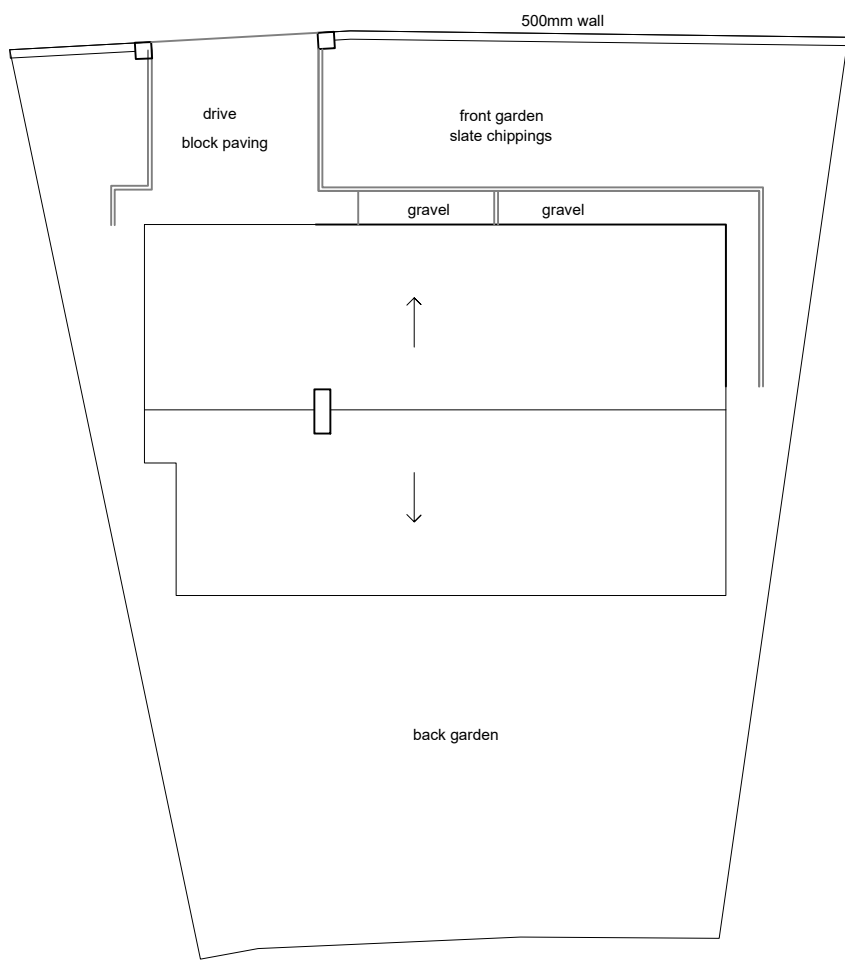


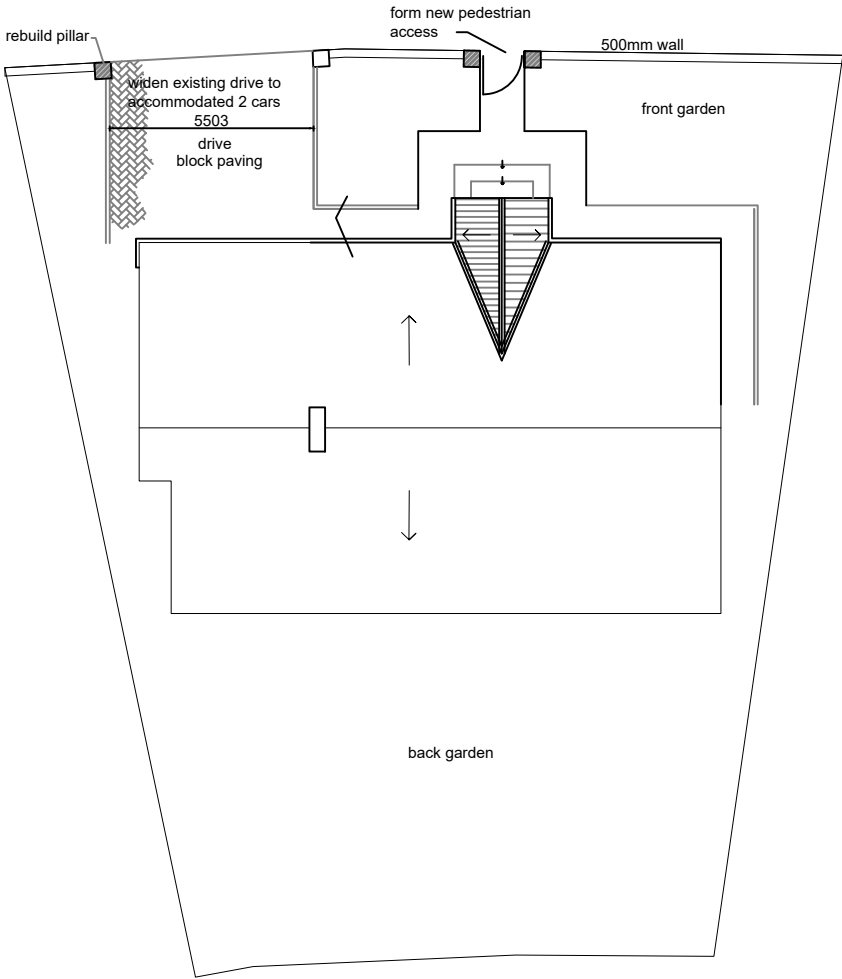


existing site and roof plan
scale 1:200

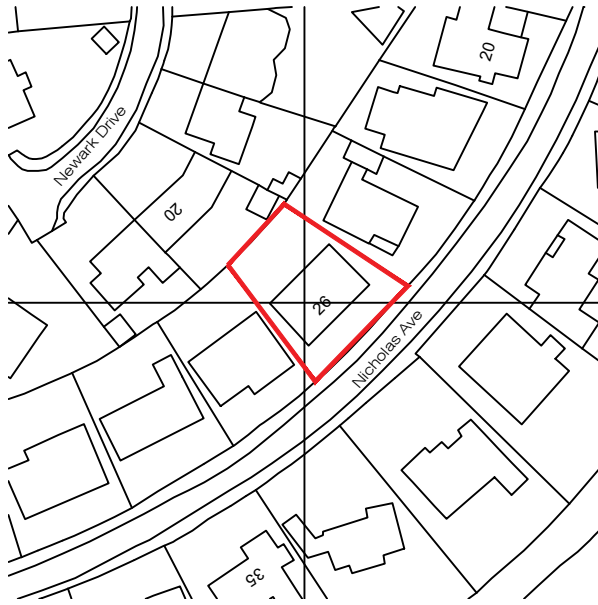


proposed site and roof plan
scale 1:200

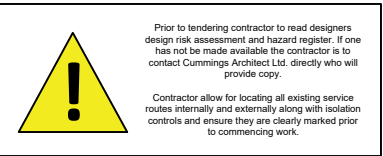


location plan
scale 1:1250

 

existing front boundary wall elevation
scale 1:100

 

proposed front boundary wall elevation
scale 1:100

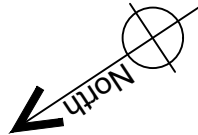

cummings
Architects Limited

17 Killingworth Drive • Sunderland • SR14 8QQ • Tel: 07985442755
e-mail: info@cummingsarchitects.co.uk

26 Nicholas Ave, Whitburn, SR6 7DG

existing and proposed site and
roof plan

DATE	SCALE	JOB NO	DRAWING NO	REV
05.02.26	200@ A3	26020	01	*

Cummings Architects Limited design copyright exists in the drawings and designs created by Cummings Architects Limited. Cummings Architects Limited accepts no liability to third parties arising out of the unlawful reproduction or use of this drawing. Dimensions to be confirmed on site before work commences & ordering of materials. Any discrepancies must be reported to Architect before any work is undertaken. This drawing is to be read in conjunction with relevant consultation information and specifications.