




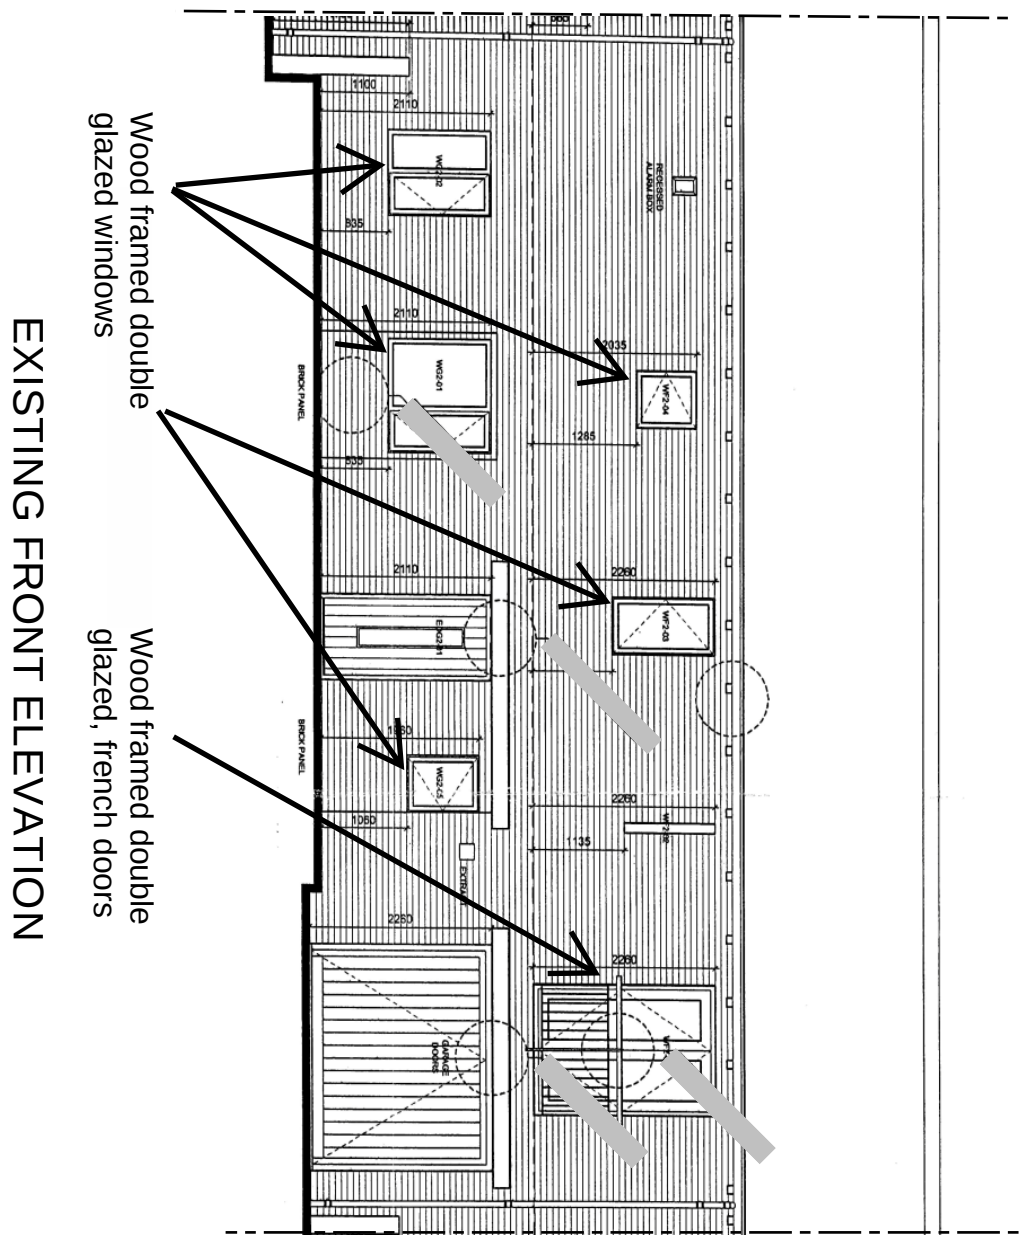


EXISTING FRONT ELEVATION

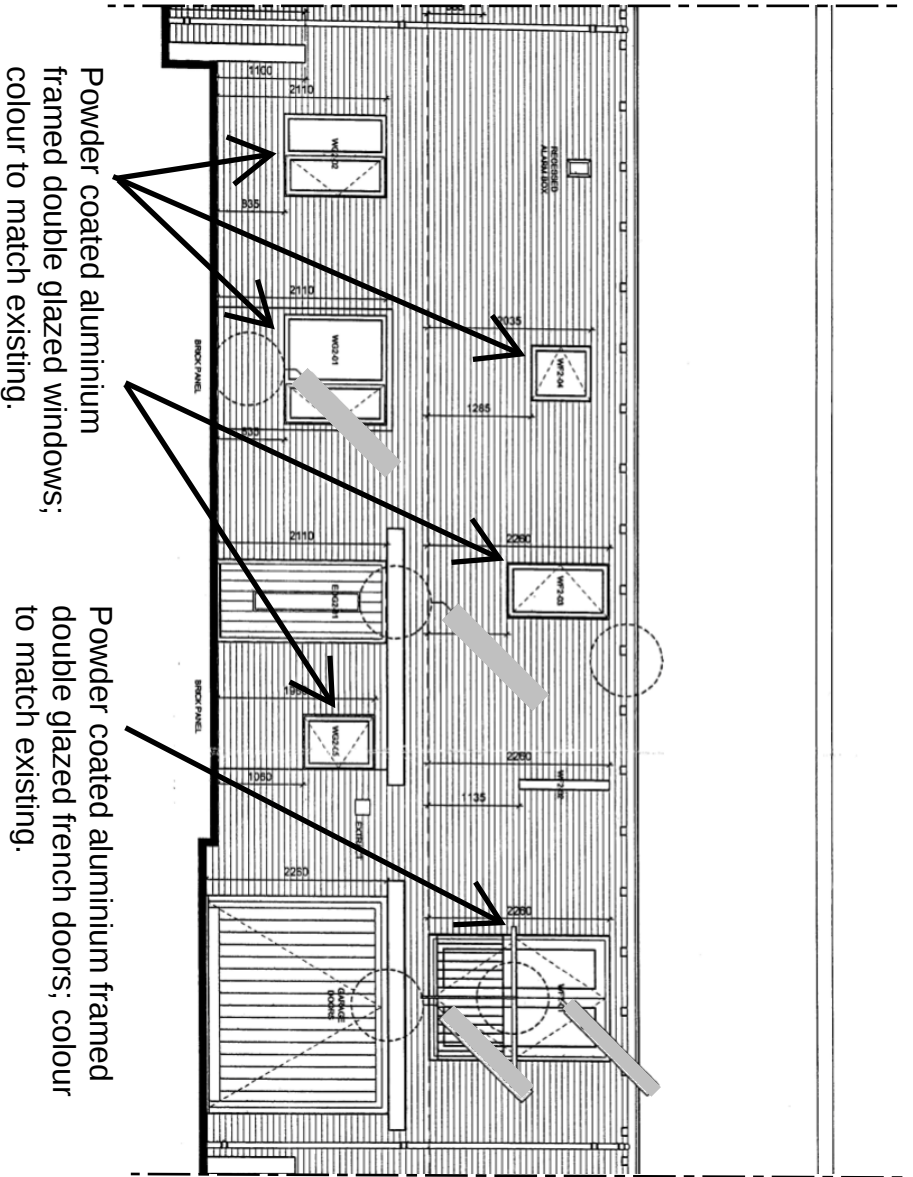


PROPOSED FRONT ELEVATION

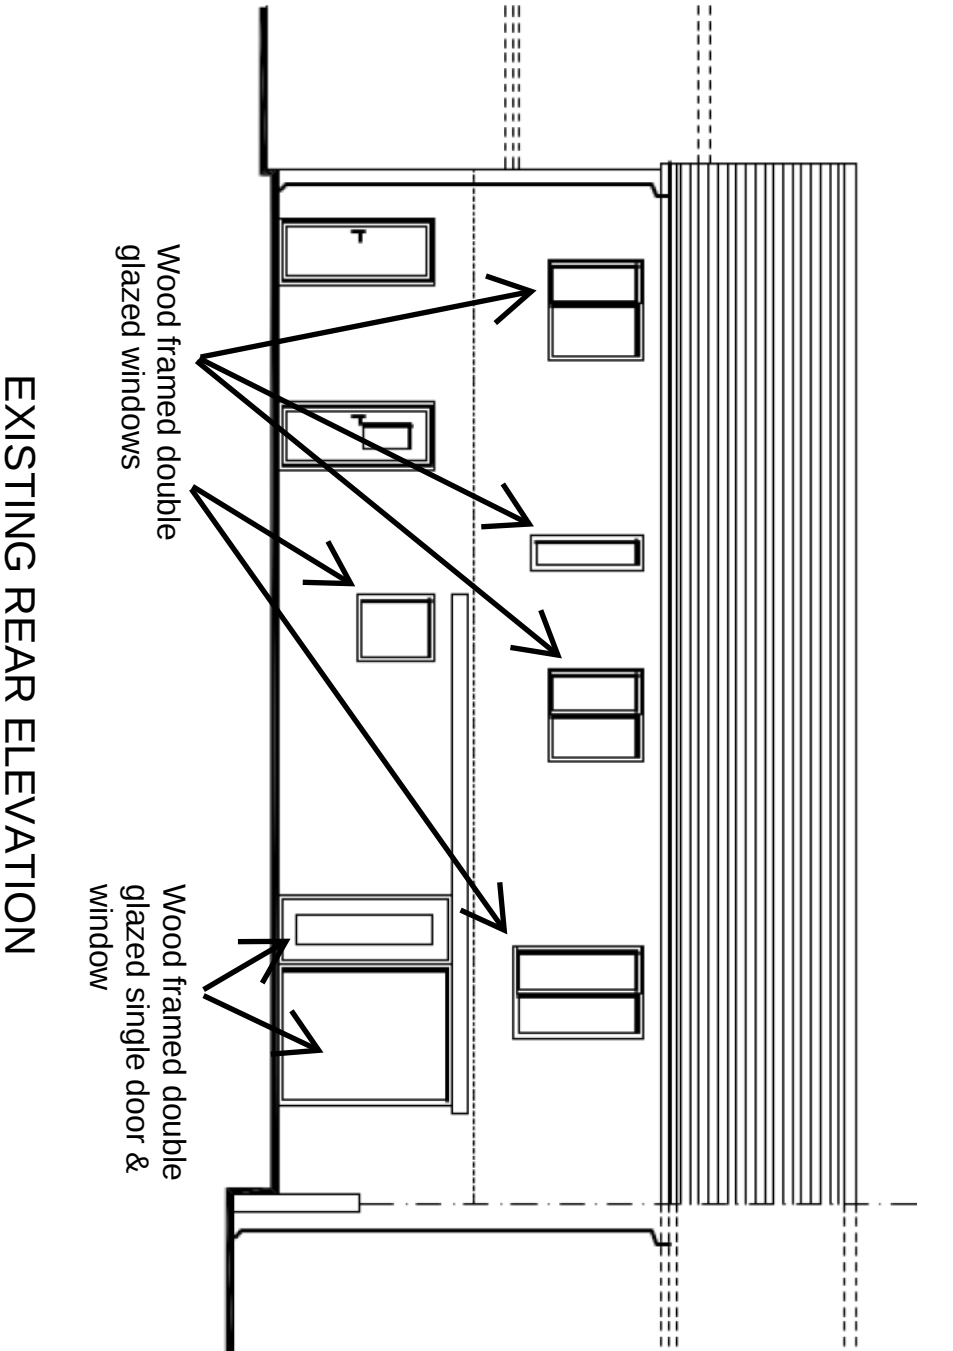


EXISTING REAR ELEVATION

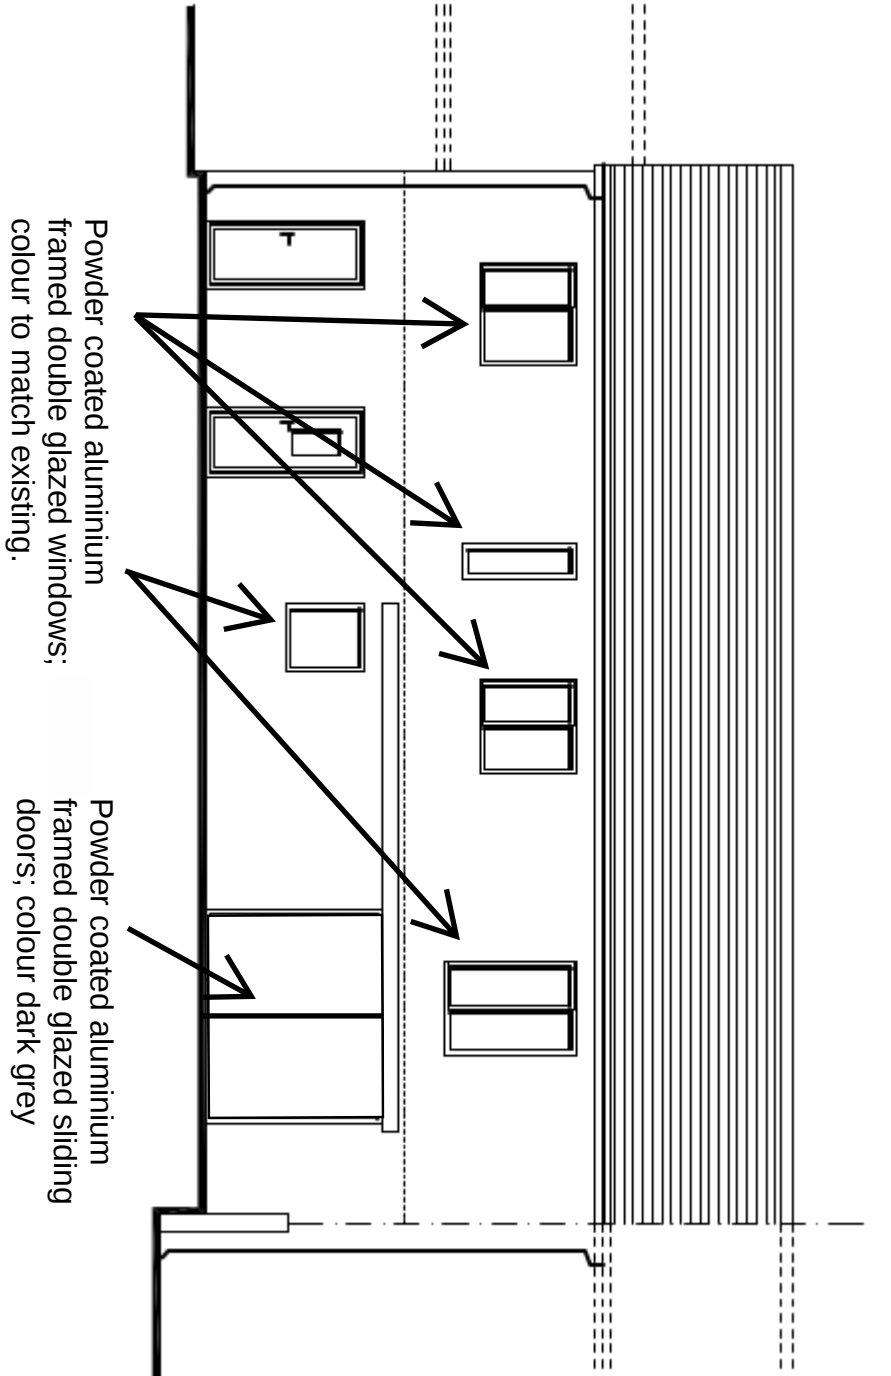


PROPOSED REAR ELEVATION

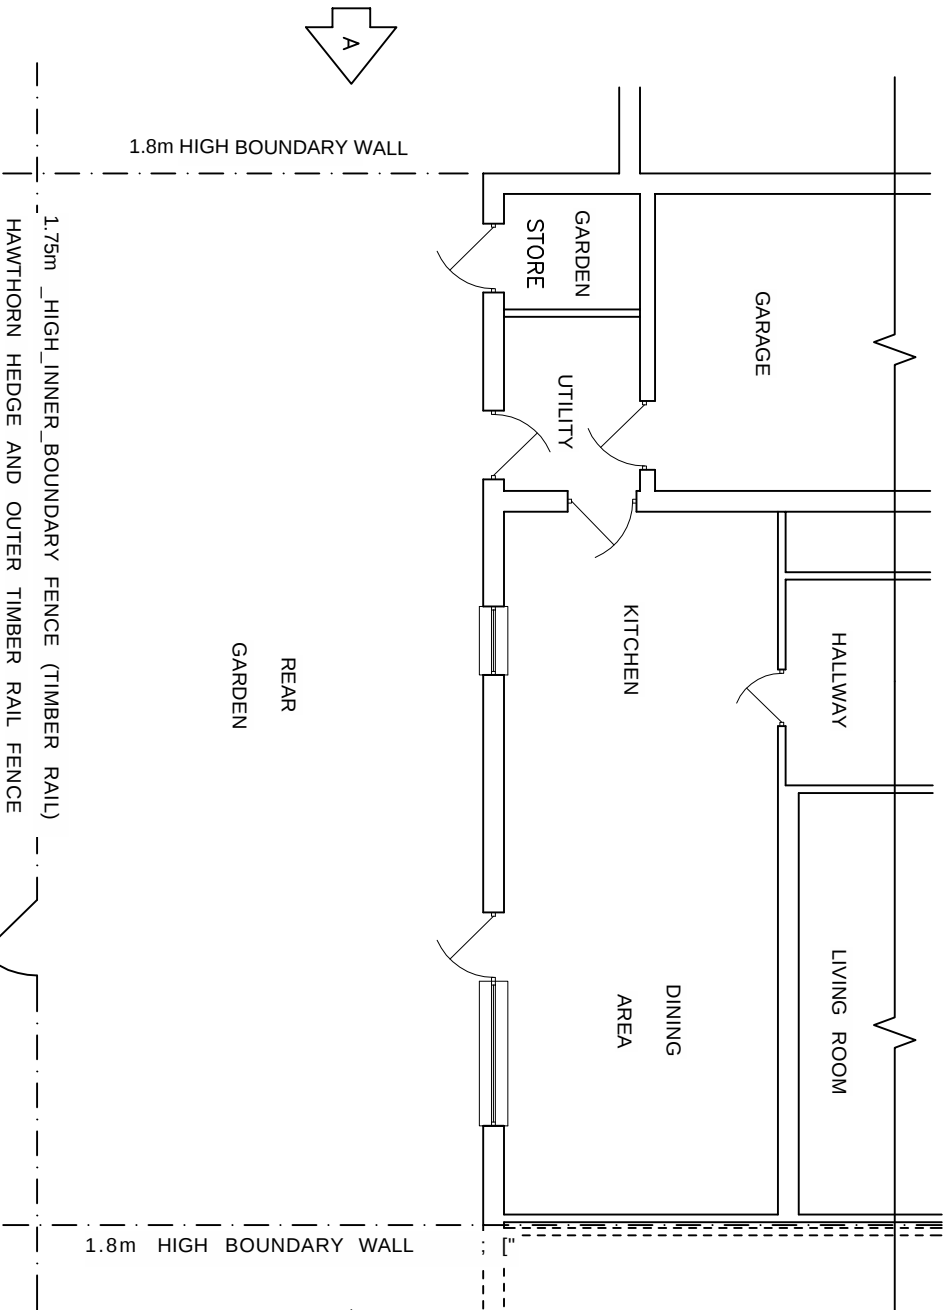


EXISTING GROUND FLOOR PLAN

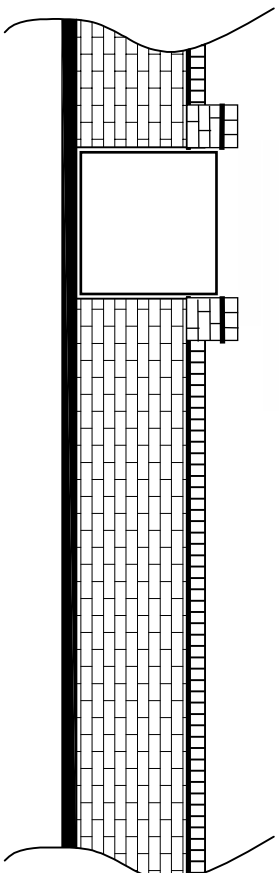

TYPICAL ELEVATION OF PROPOSED 1100mm HIGH BOUNDARY WALL  
SCALE: NTS

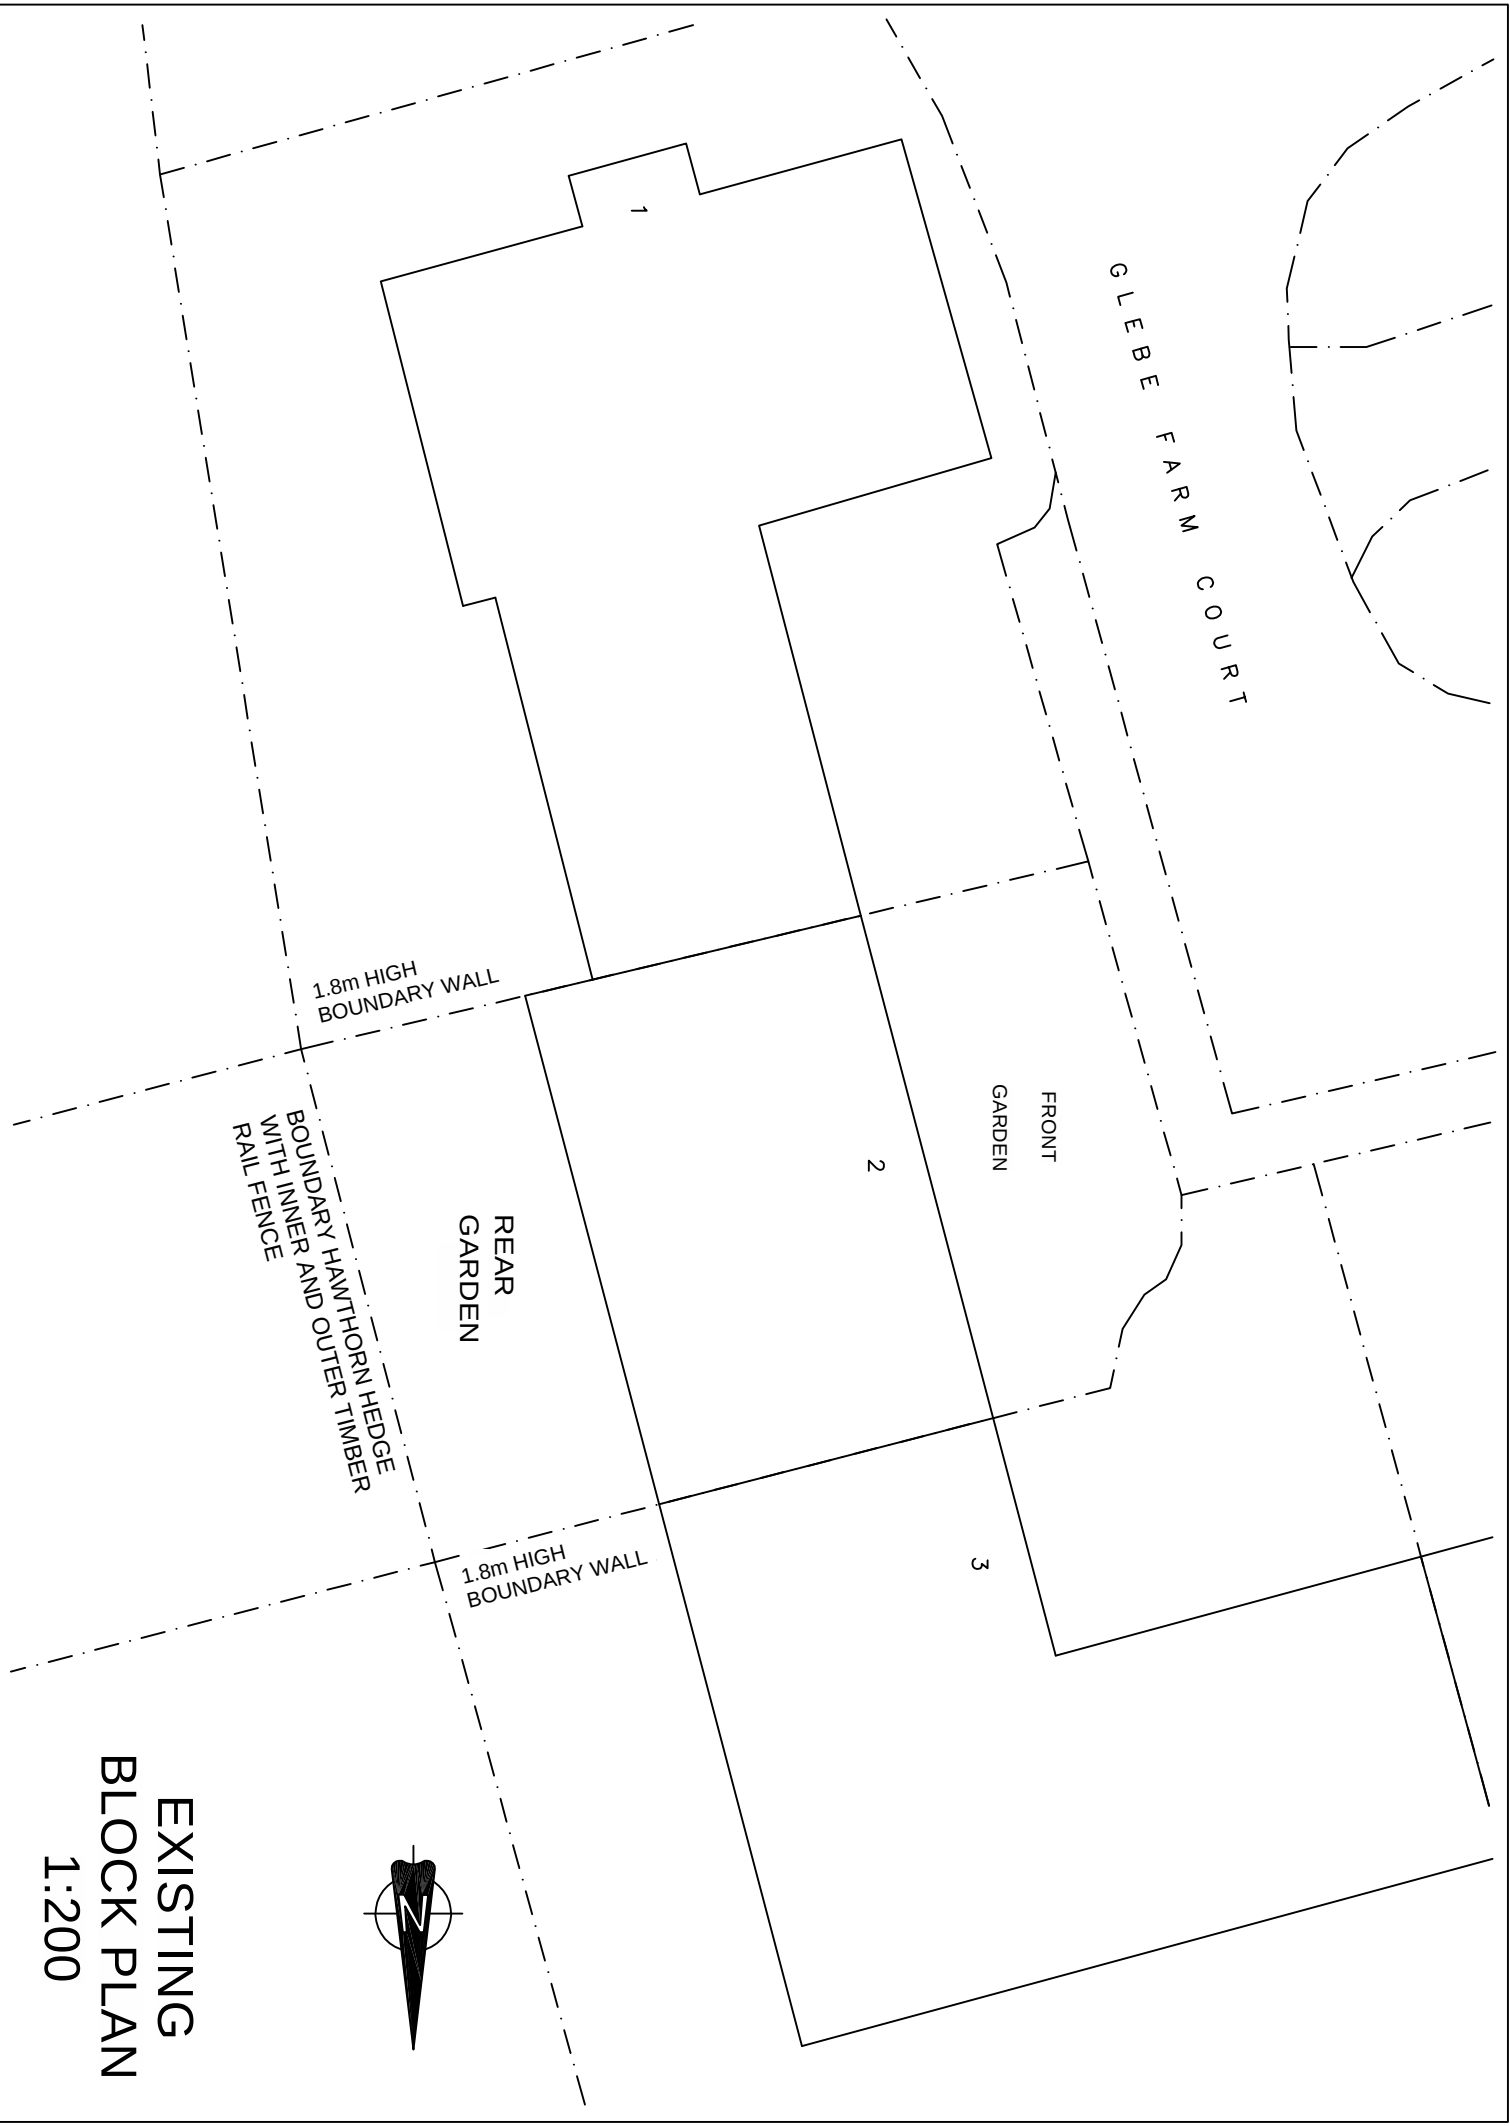

EXISTING BLOCK PLAN  
1:200

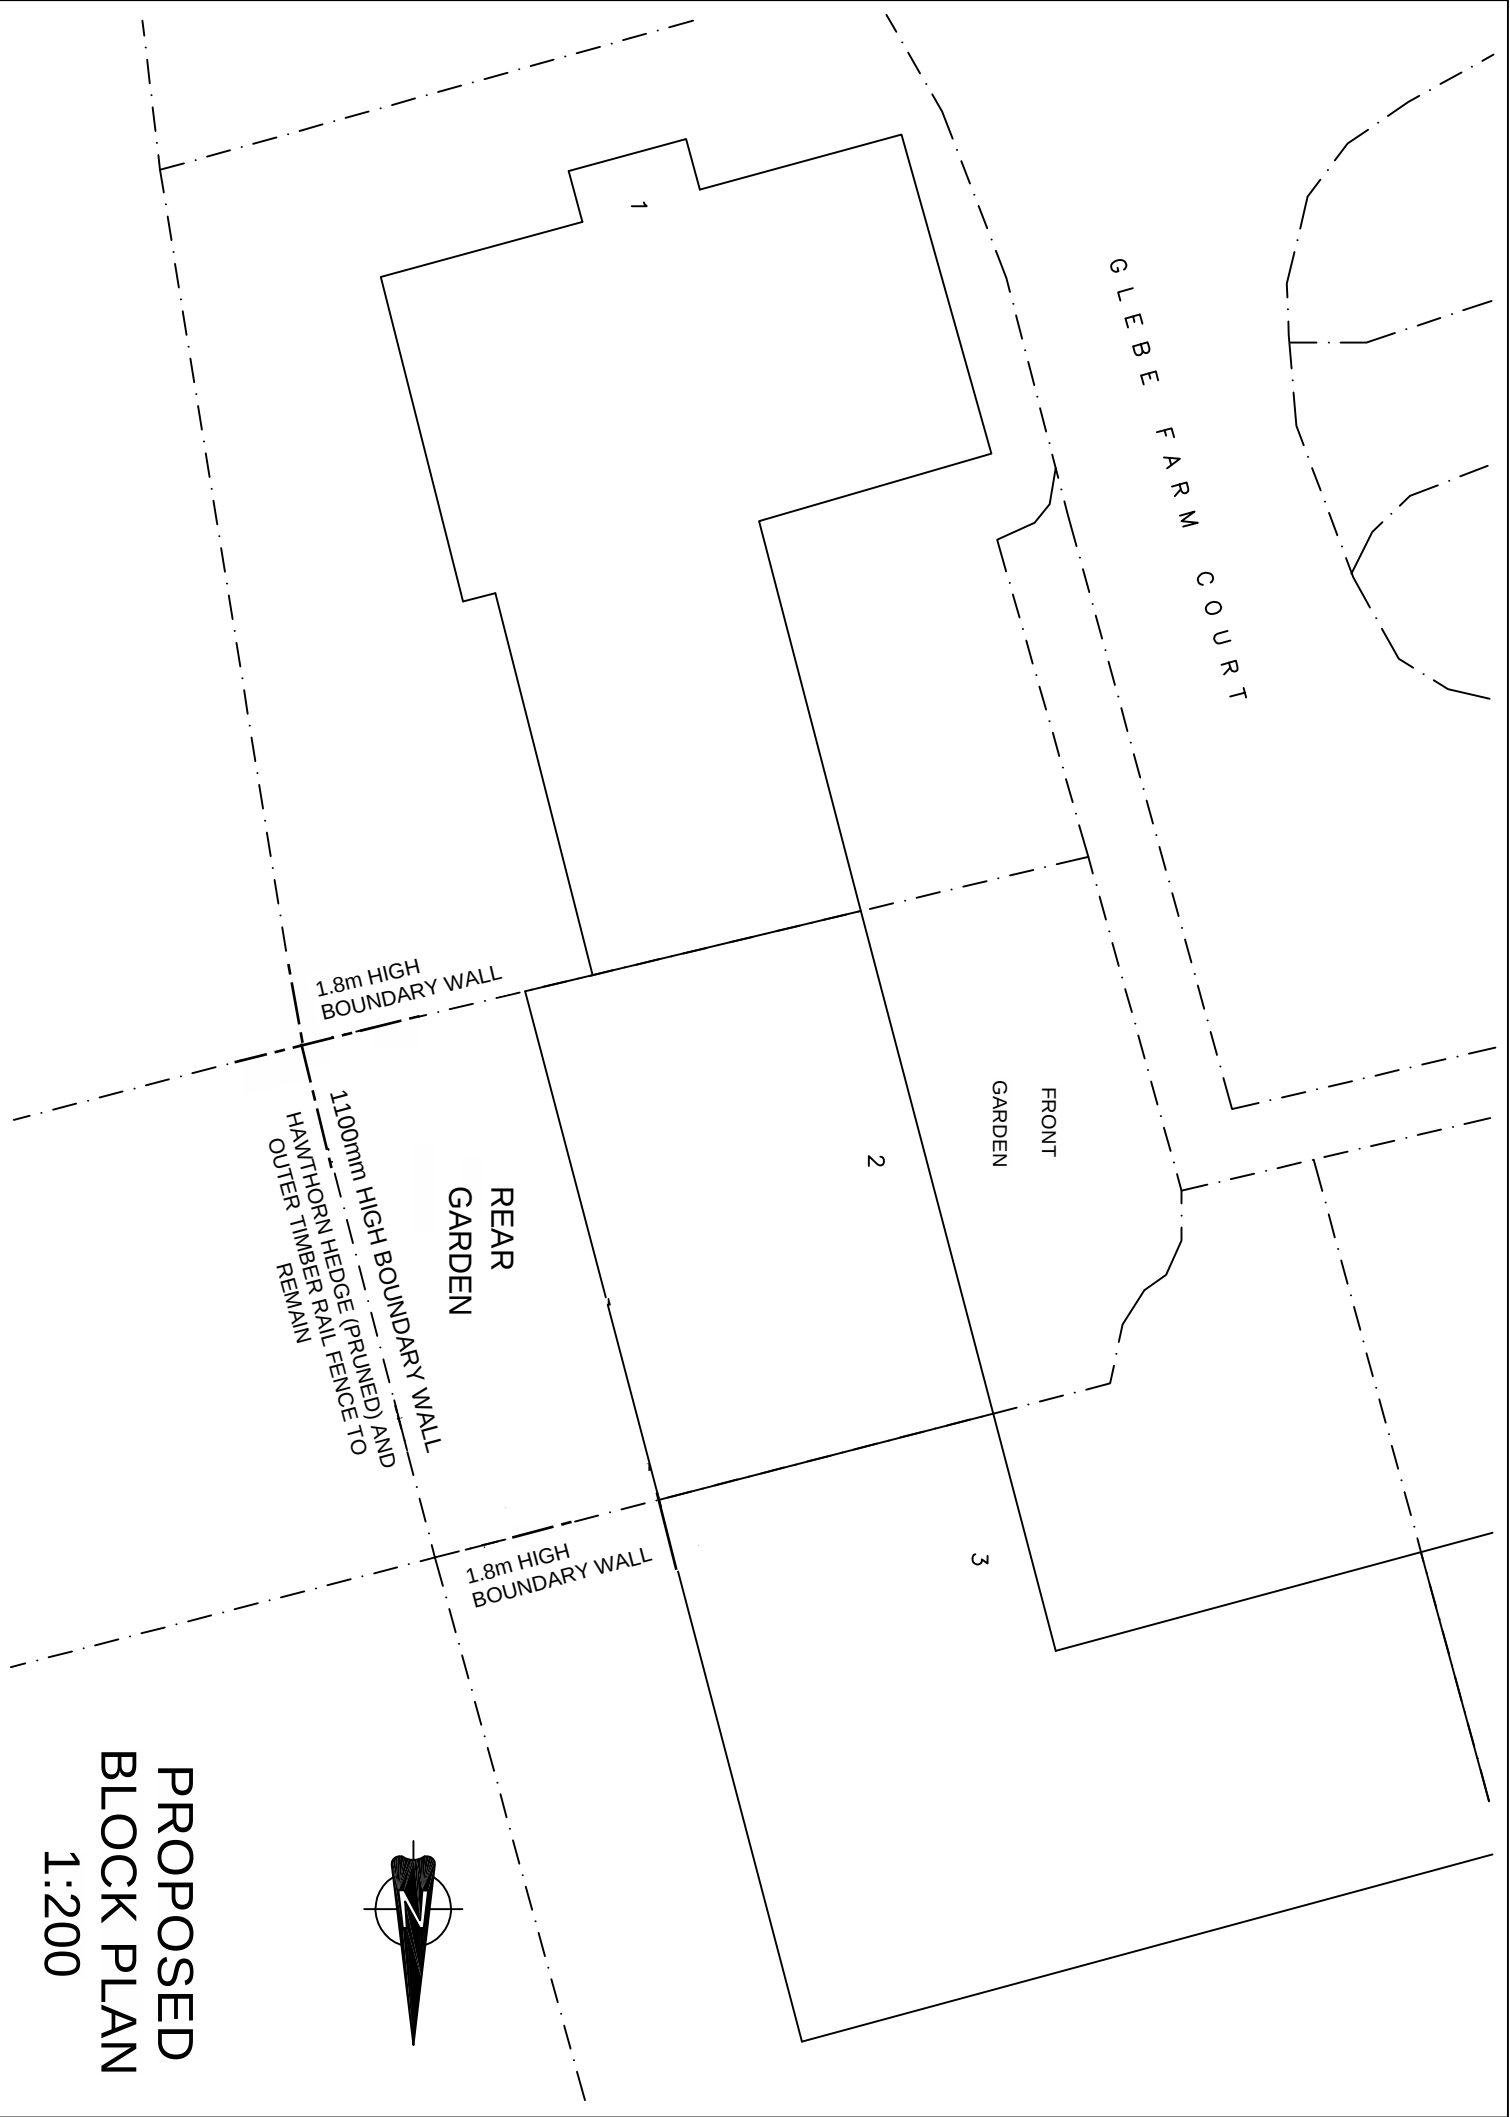

PROPOSED BLOCK PLAN  
1:200

ALL DIMENSIONS ARE IN METRIC. DO NOT SCALE FROM THIS DRAWING. IF IN DOUBT ASK. THIS DRAWING IS PREPARED FOR BUILDING REGULATIONS AND NOT FOR CONSTRUCTION. IT IS THE RESPONSIBILITY OF THE CLIENT TO COMPLY WITH LOCAL AUTHORITY PLANNING AND BUILDING REGULATIONS.

| Planning Issue |  | Date |
|----------------|--|------|
| Rev/Amendment  |  |      |

|   |              |
|---|--------------|
| Mr. P. Donnelly   |              |
| Address 2 Glebe Farm Court   |              |
| West Boldon   |              |
| Tyne and Wear   |              |
| NE36 0DD   |              |
| Title Proposed replacement powder coated aluminium framed double glazed windows and sliding doors. Proposed rear garden wall. |              |
| Scale   | 1:100 U.N.O. |
| Date   | March 2026   |
| Dwg No.   | 001          |
| Rev.   | P1           |

ALL DIMENSIONS TO BE CHECKED ON SITE BEFORE ANY WORK COMMENCES.