




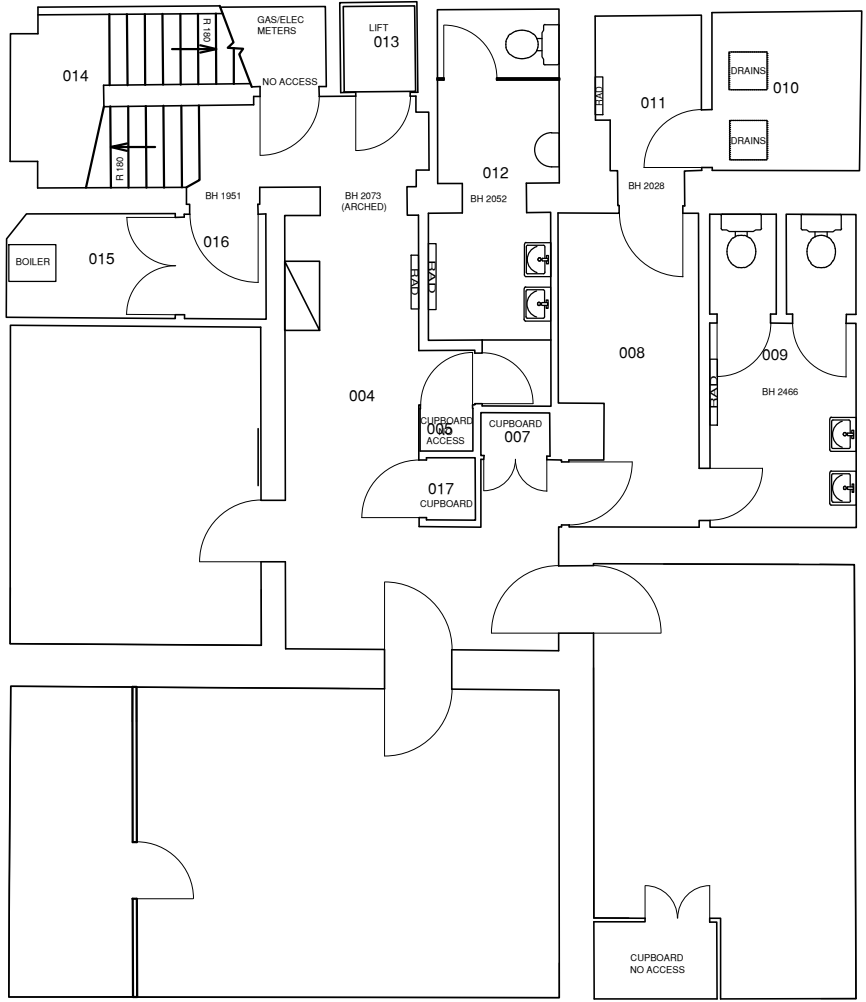


BASEMENT PLAN
1:100

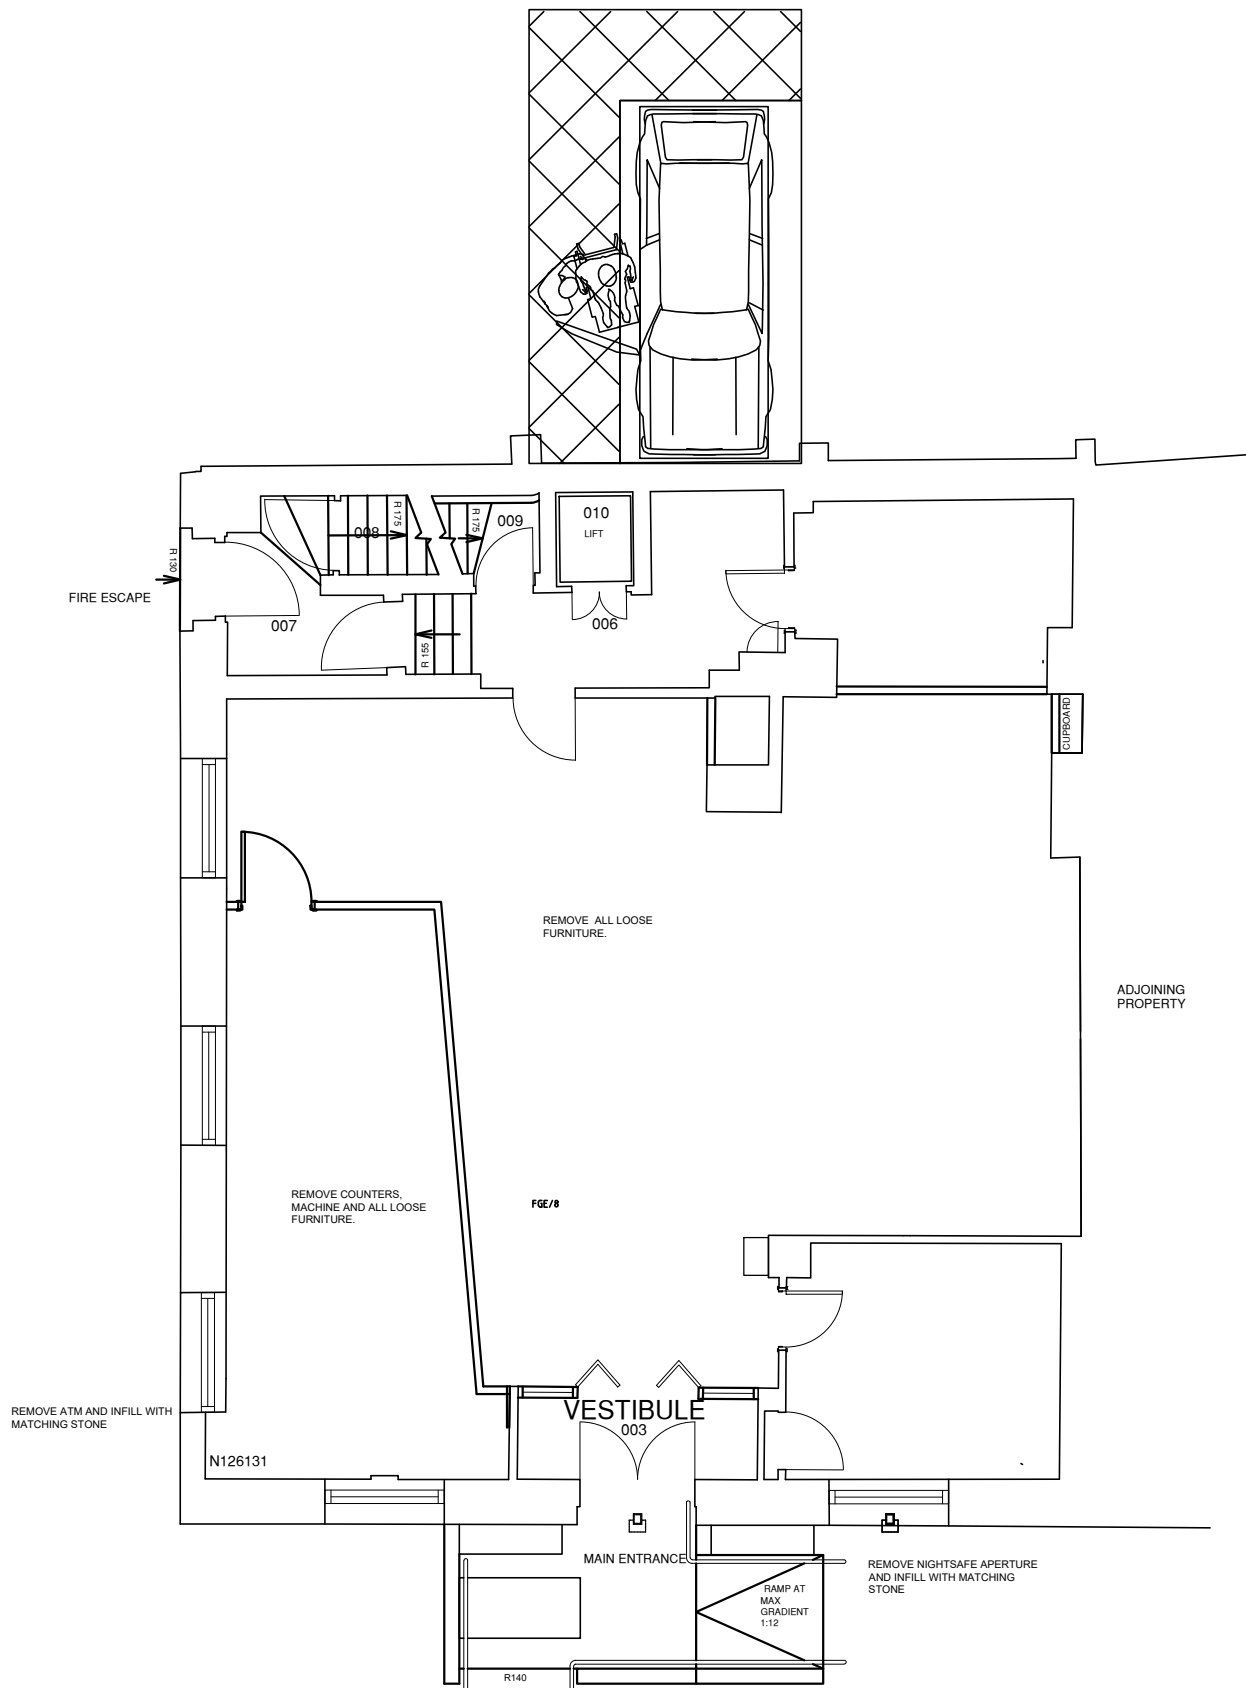

GROUND FLOOR PLAN
1:100

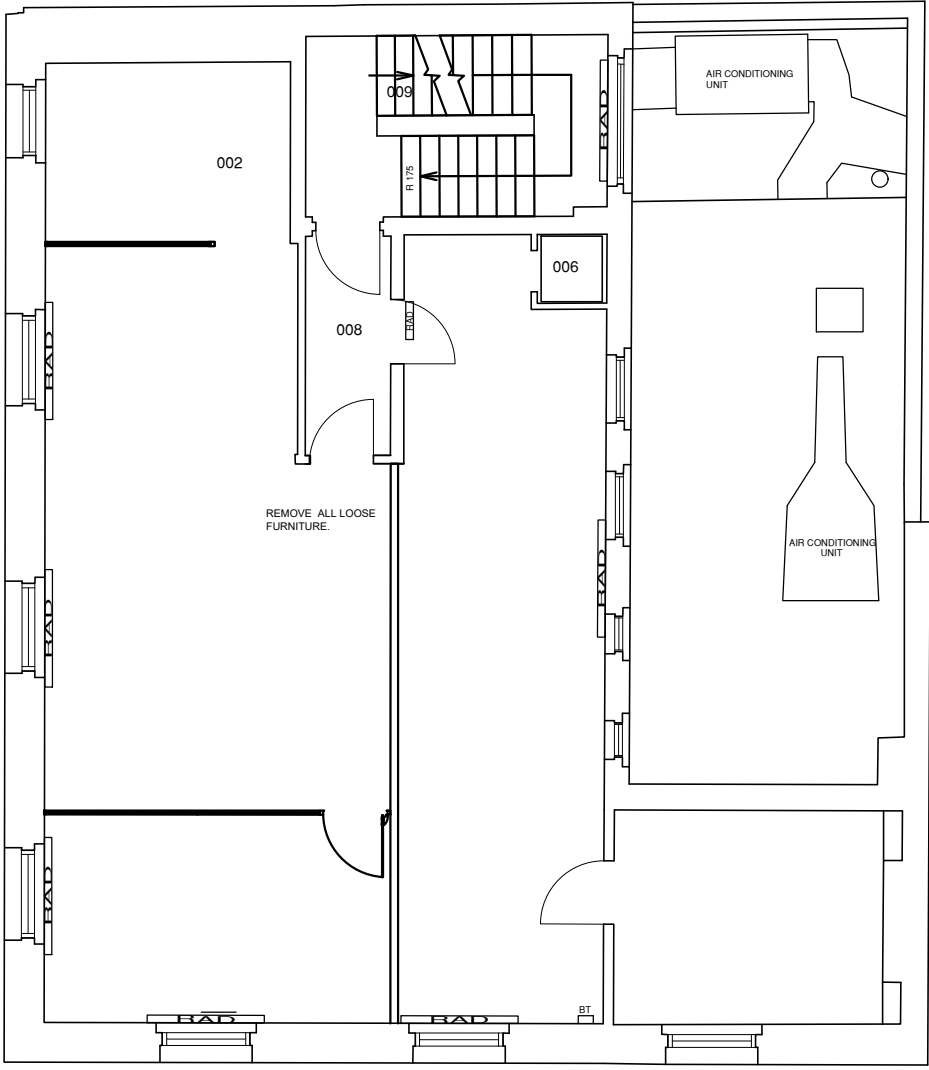

FIRST FLOOR PLAN
1:100

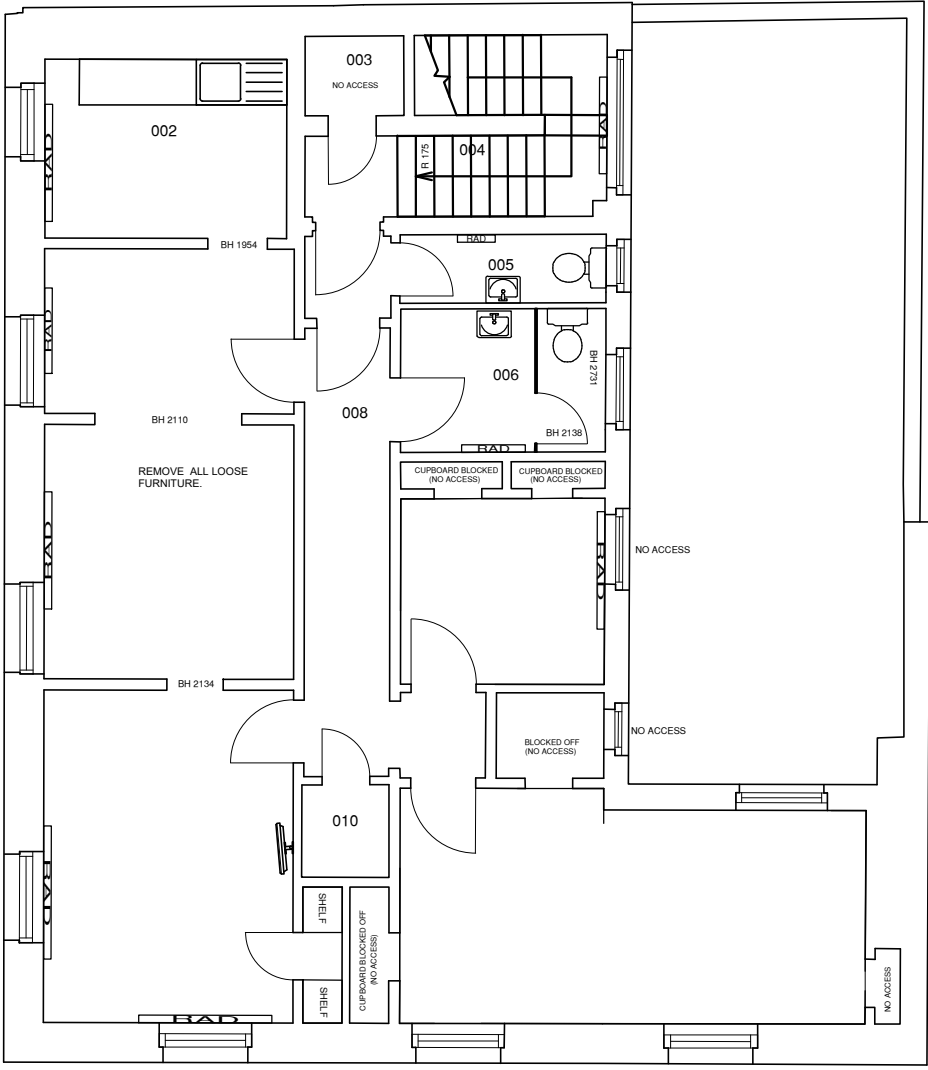

SECOND FLOOR PLAN
1:100



FRONT ELEVATION
1:100



SIDE ELEVATION
1:100

rev.	date	details	by	rev.	date	details
P01	18.02.26	Issue for information	BE			

by	notes
	- All dimensions to be confirmed on site. - Any drawing errors or divergences should be brought to the attention of the originator of this drawing. - Drawing to be read in conjunction with Specification.

McLaughlin & Harvey
NatWest
South Shields, 40 King Street
NE33 1HF



0 1 2 3 4 5m 10m 1:100@a1

drawing number	revision	drawing title	scale	1:100
NRC40-MLA-XX-XX-DR-A-99001P01		Proposed Layouts	date	18.02.26
status Information			drawn	mia
			format	A1



Edinburgh
Glasgow
Manchester

miaarchitects.co.uk