


Revisions		
A	Flat Roof extension, advice from LPA	04.08.25
B	Rear and (part) Side elevational treatment changed.	31.03.26




Proposed Front Elevation

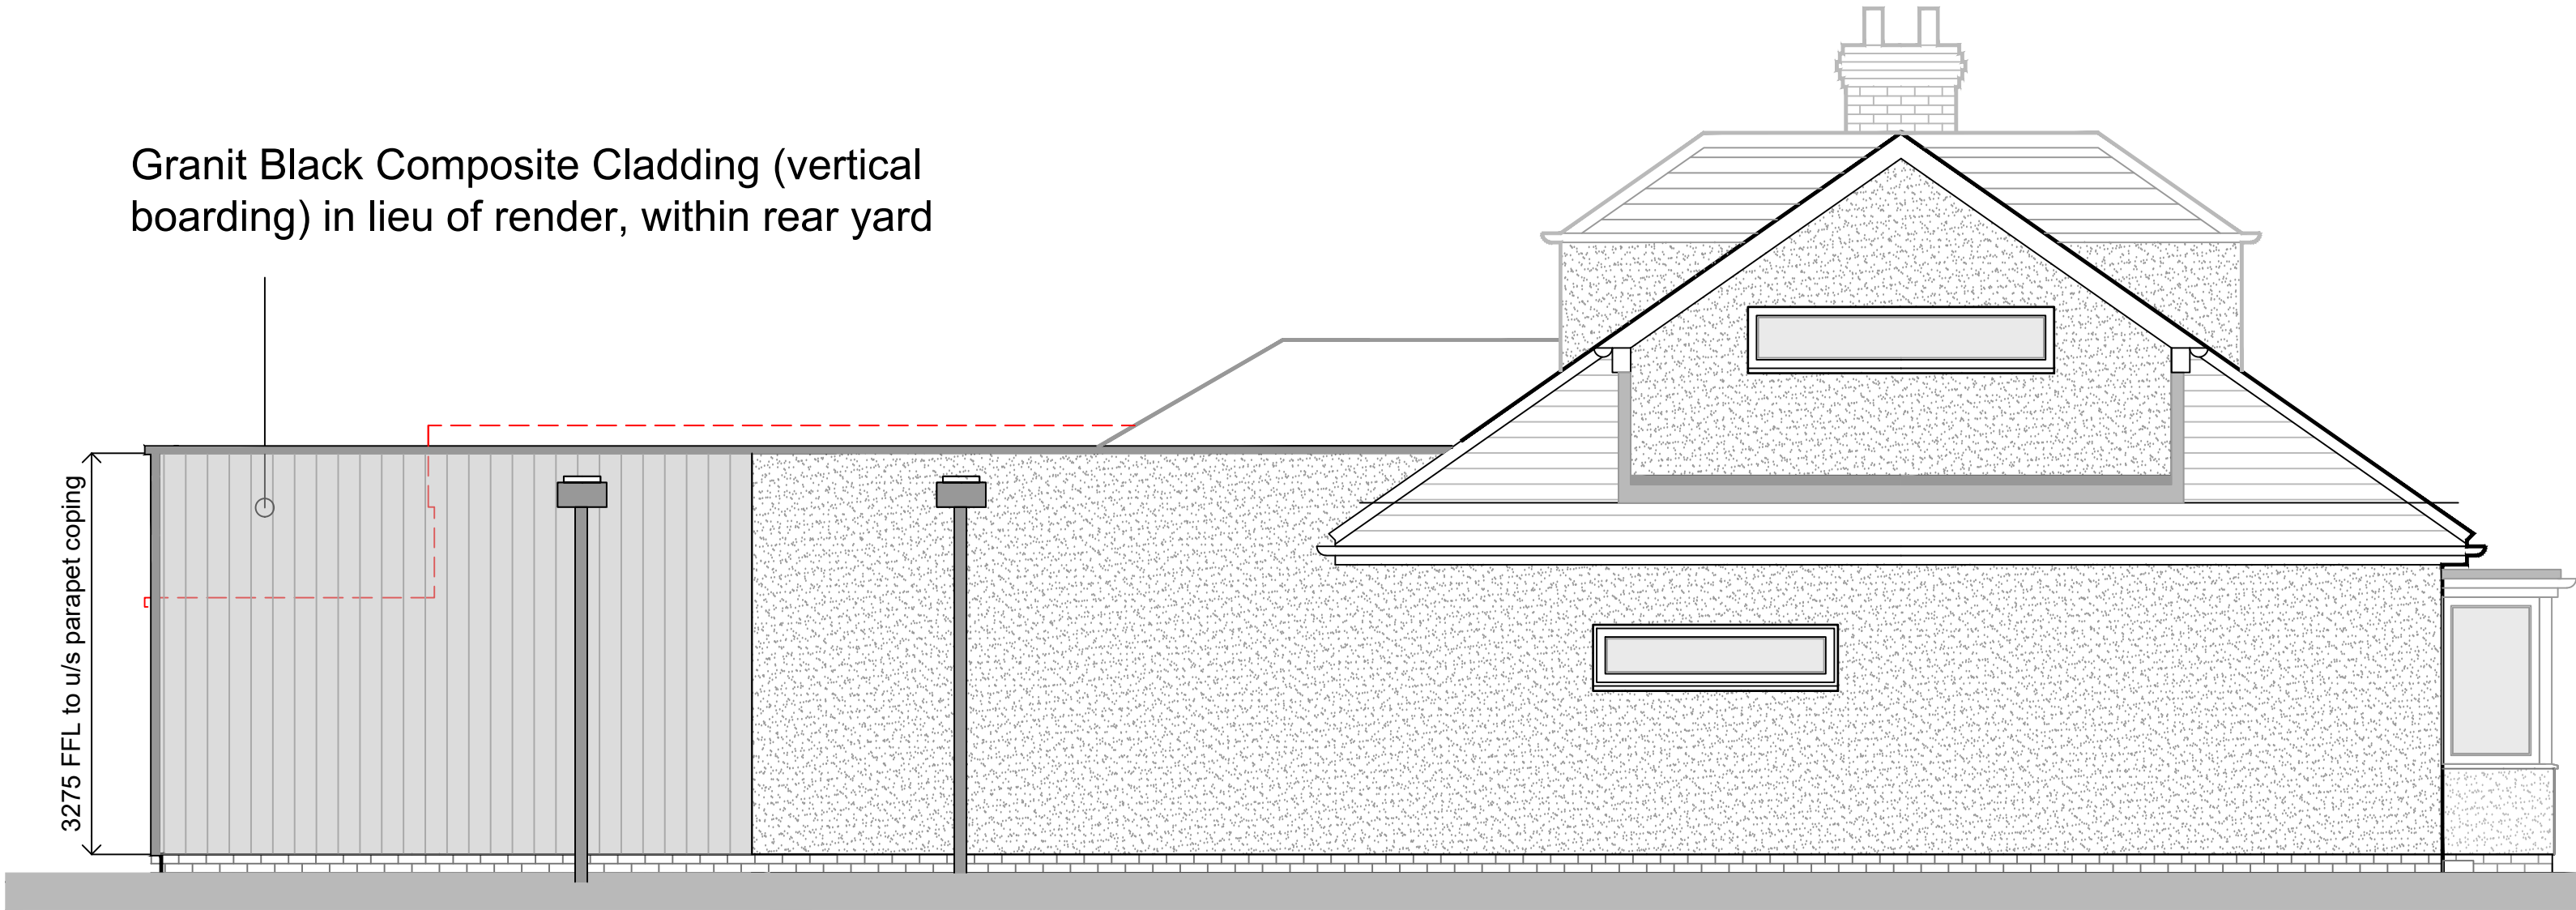


Proposed Side Elevation



Proposed Rear Elevation

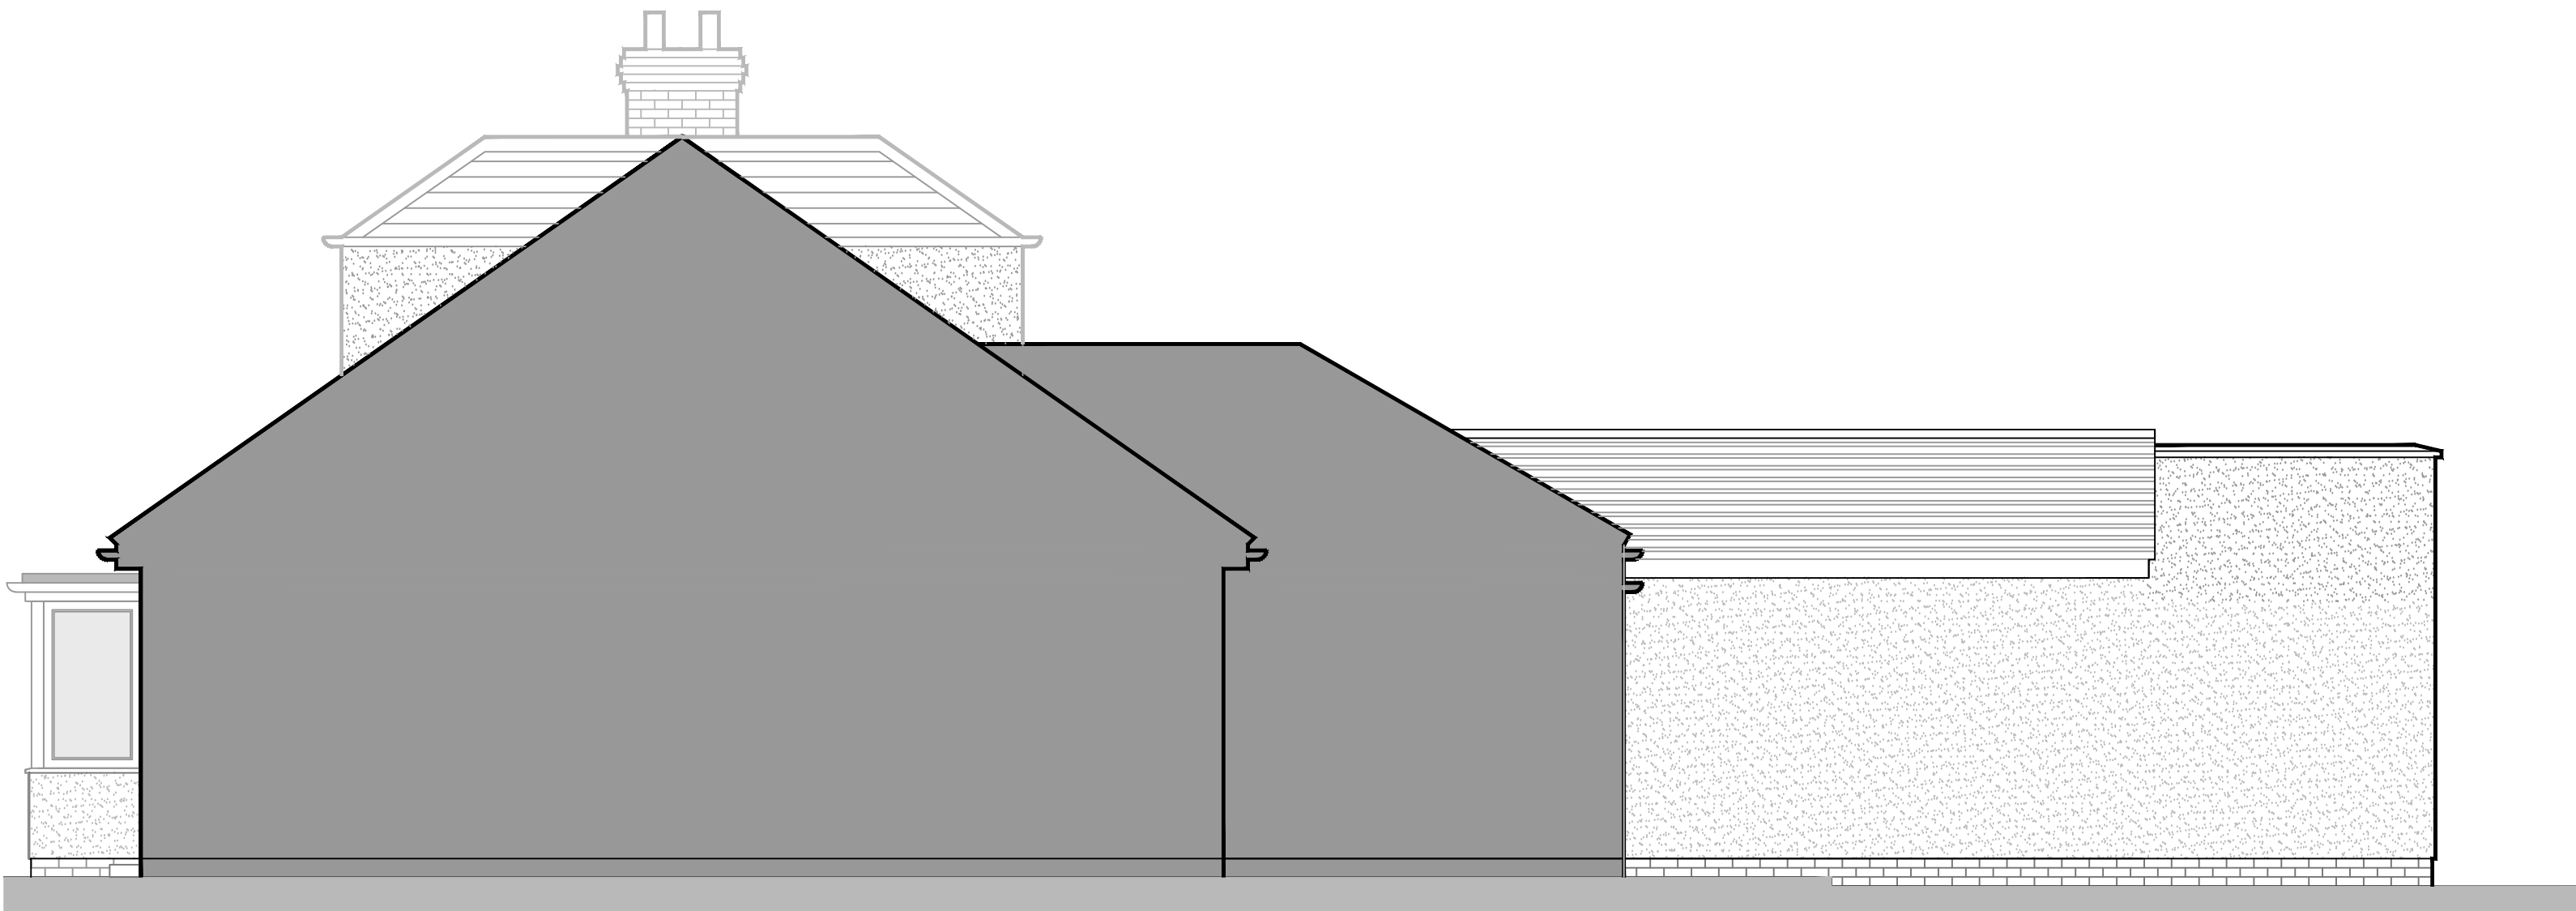

Proposed Side Elevation

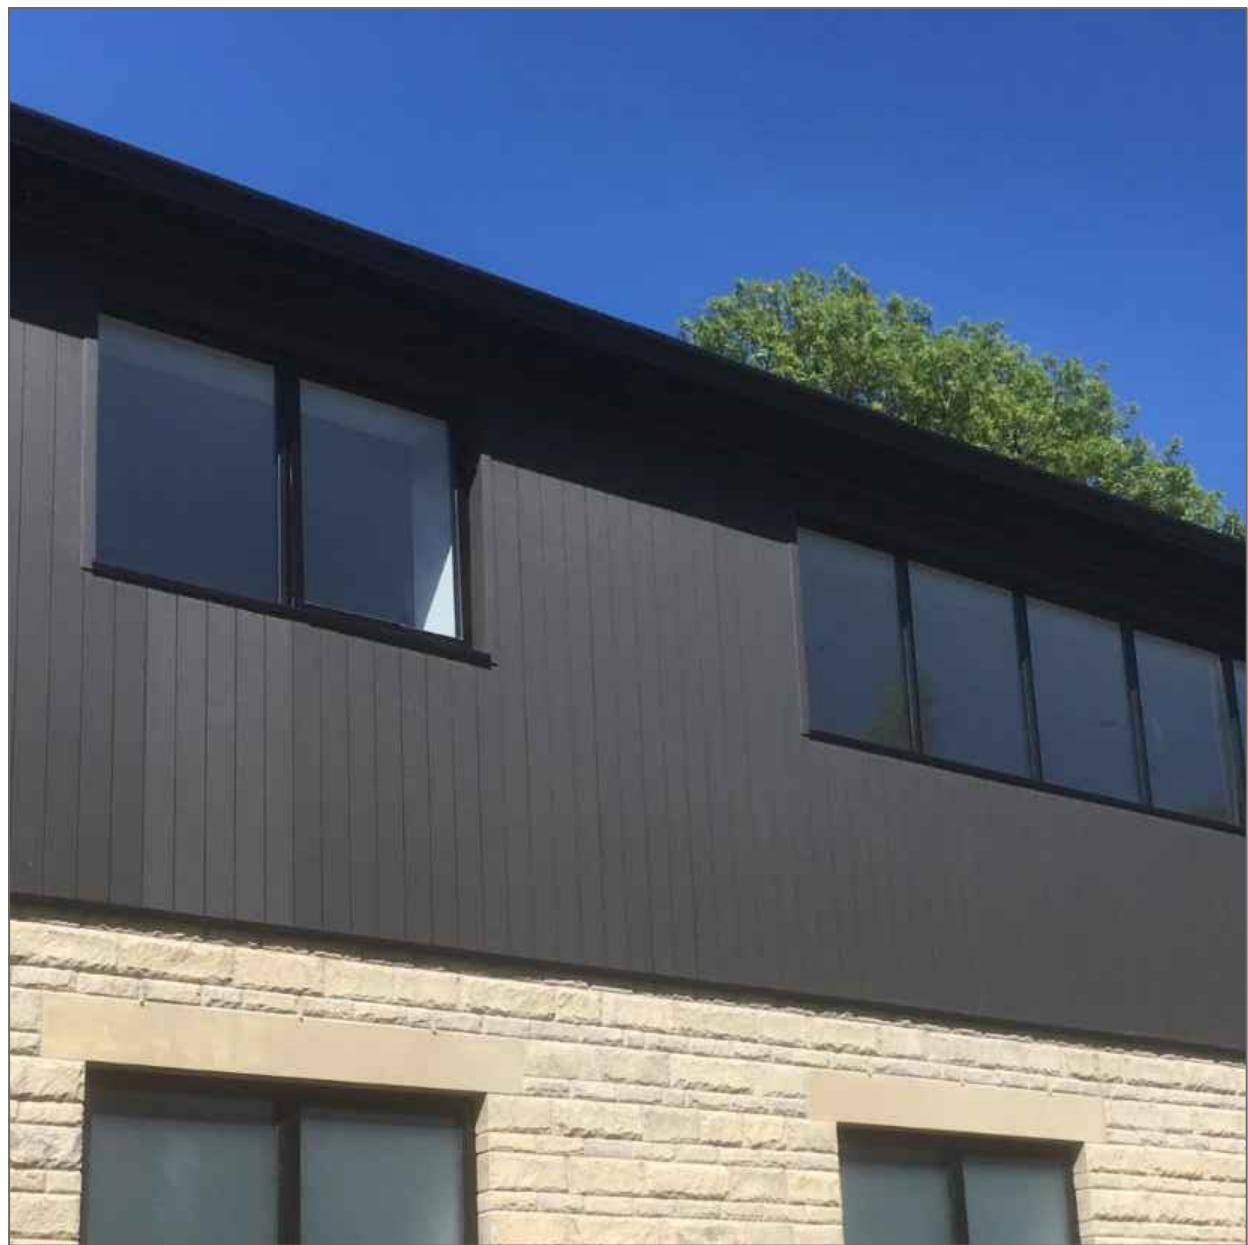

Title PROPOSED REAR EXTENSION Proposed Elevations		Address Mr Paul Collins unit 3 Willgton Quay Marina Tyne & Wear, NE28 6QT
Client	Date 08.06.2025	
Scale 1:50(A1)	Fixing Dimensions Must NOT be Scaled from this Drawing.	
Drw. No. v2 / 04 A		