




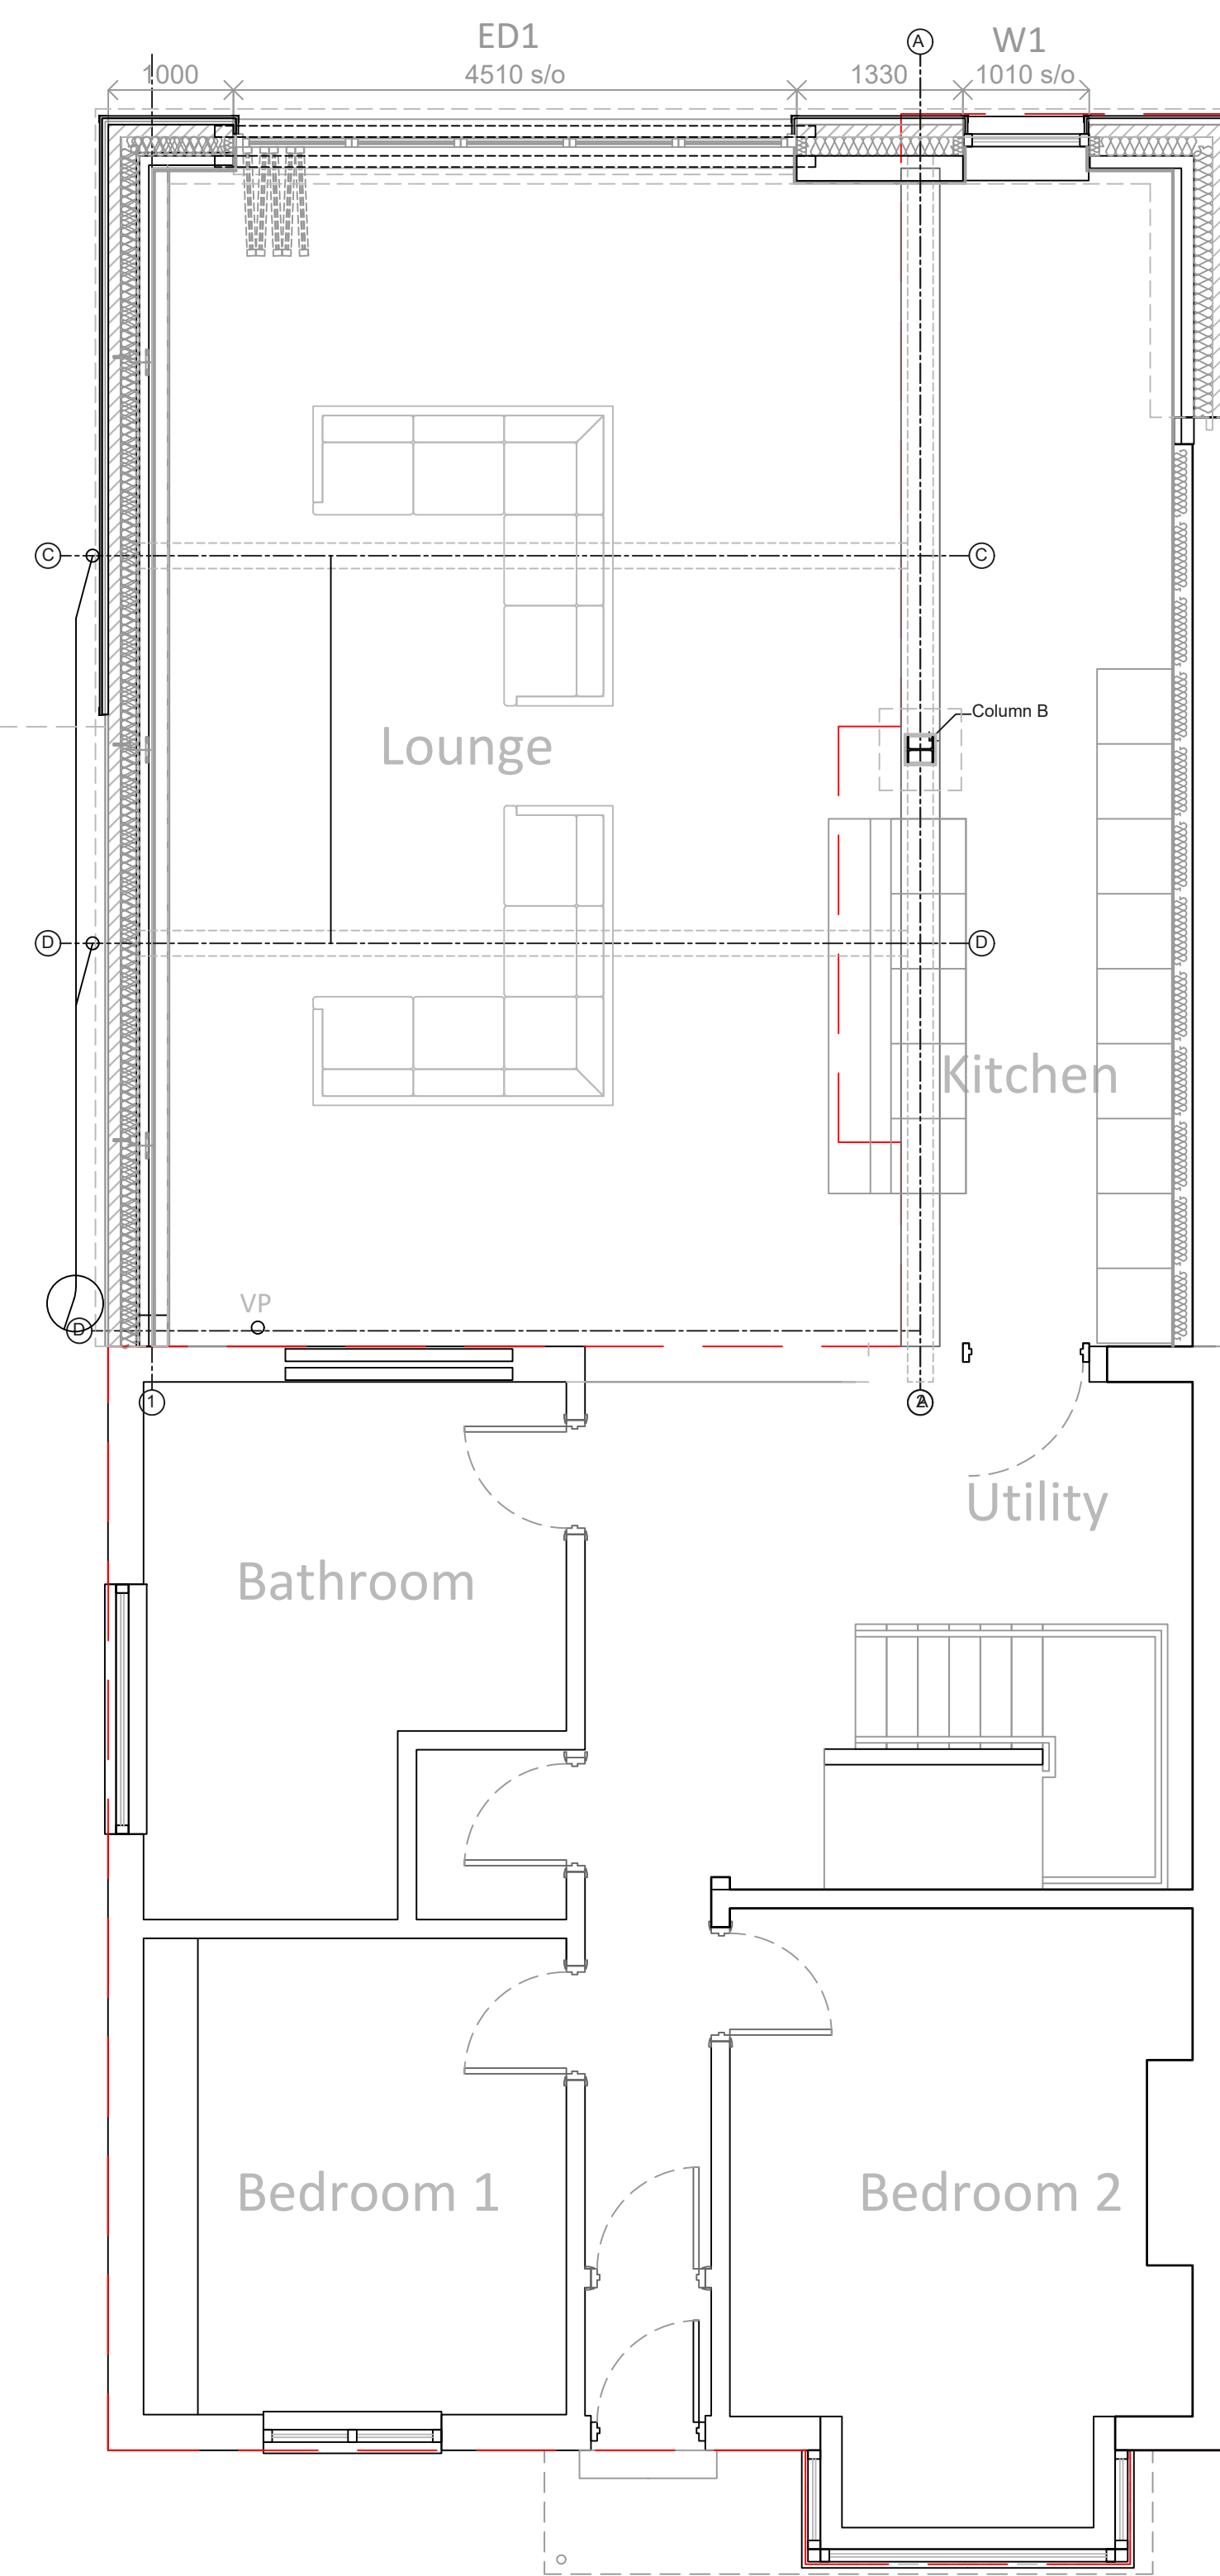

Proposed Ground Floor Plan

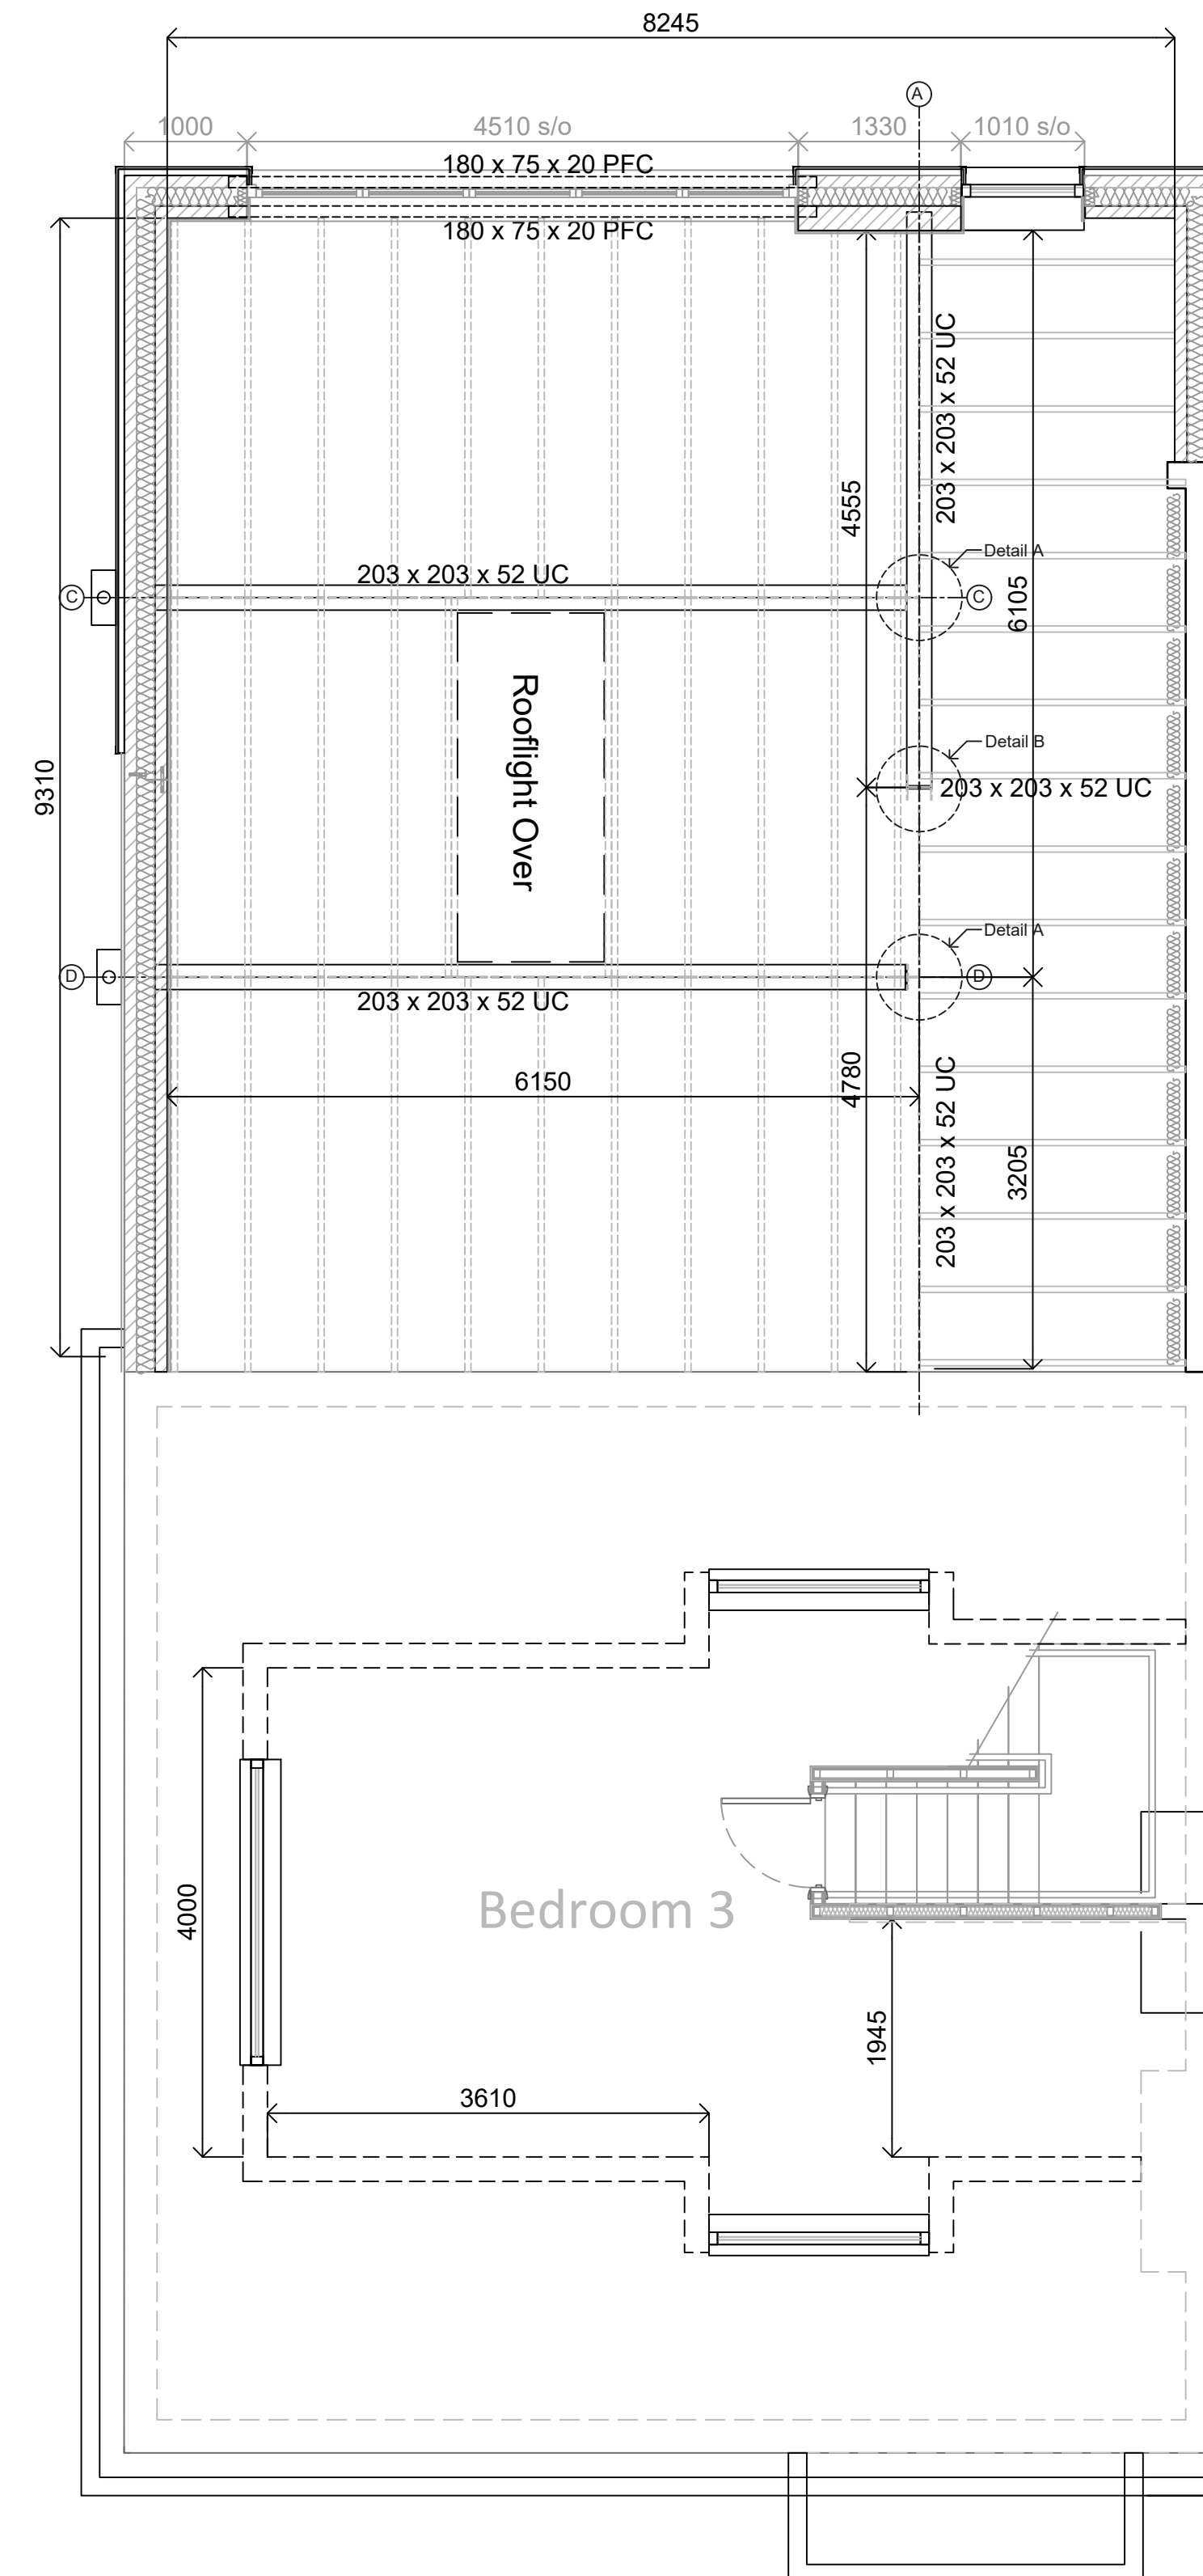

Proposed First Floor Plan

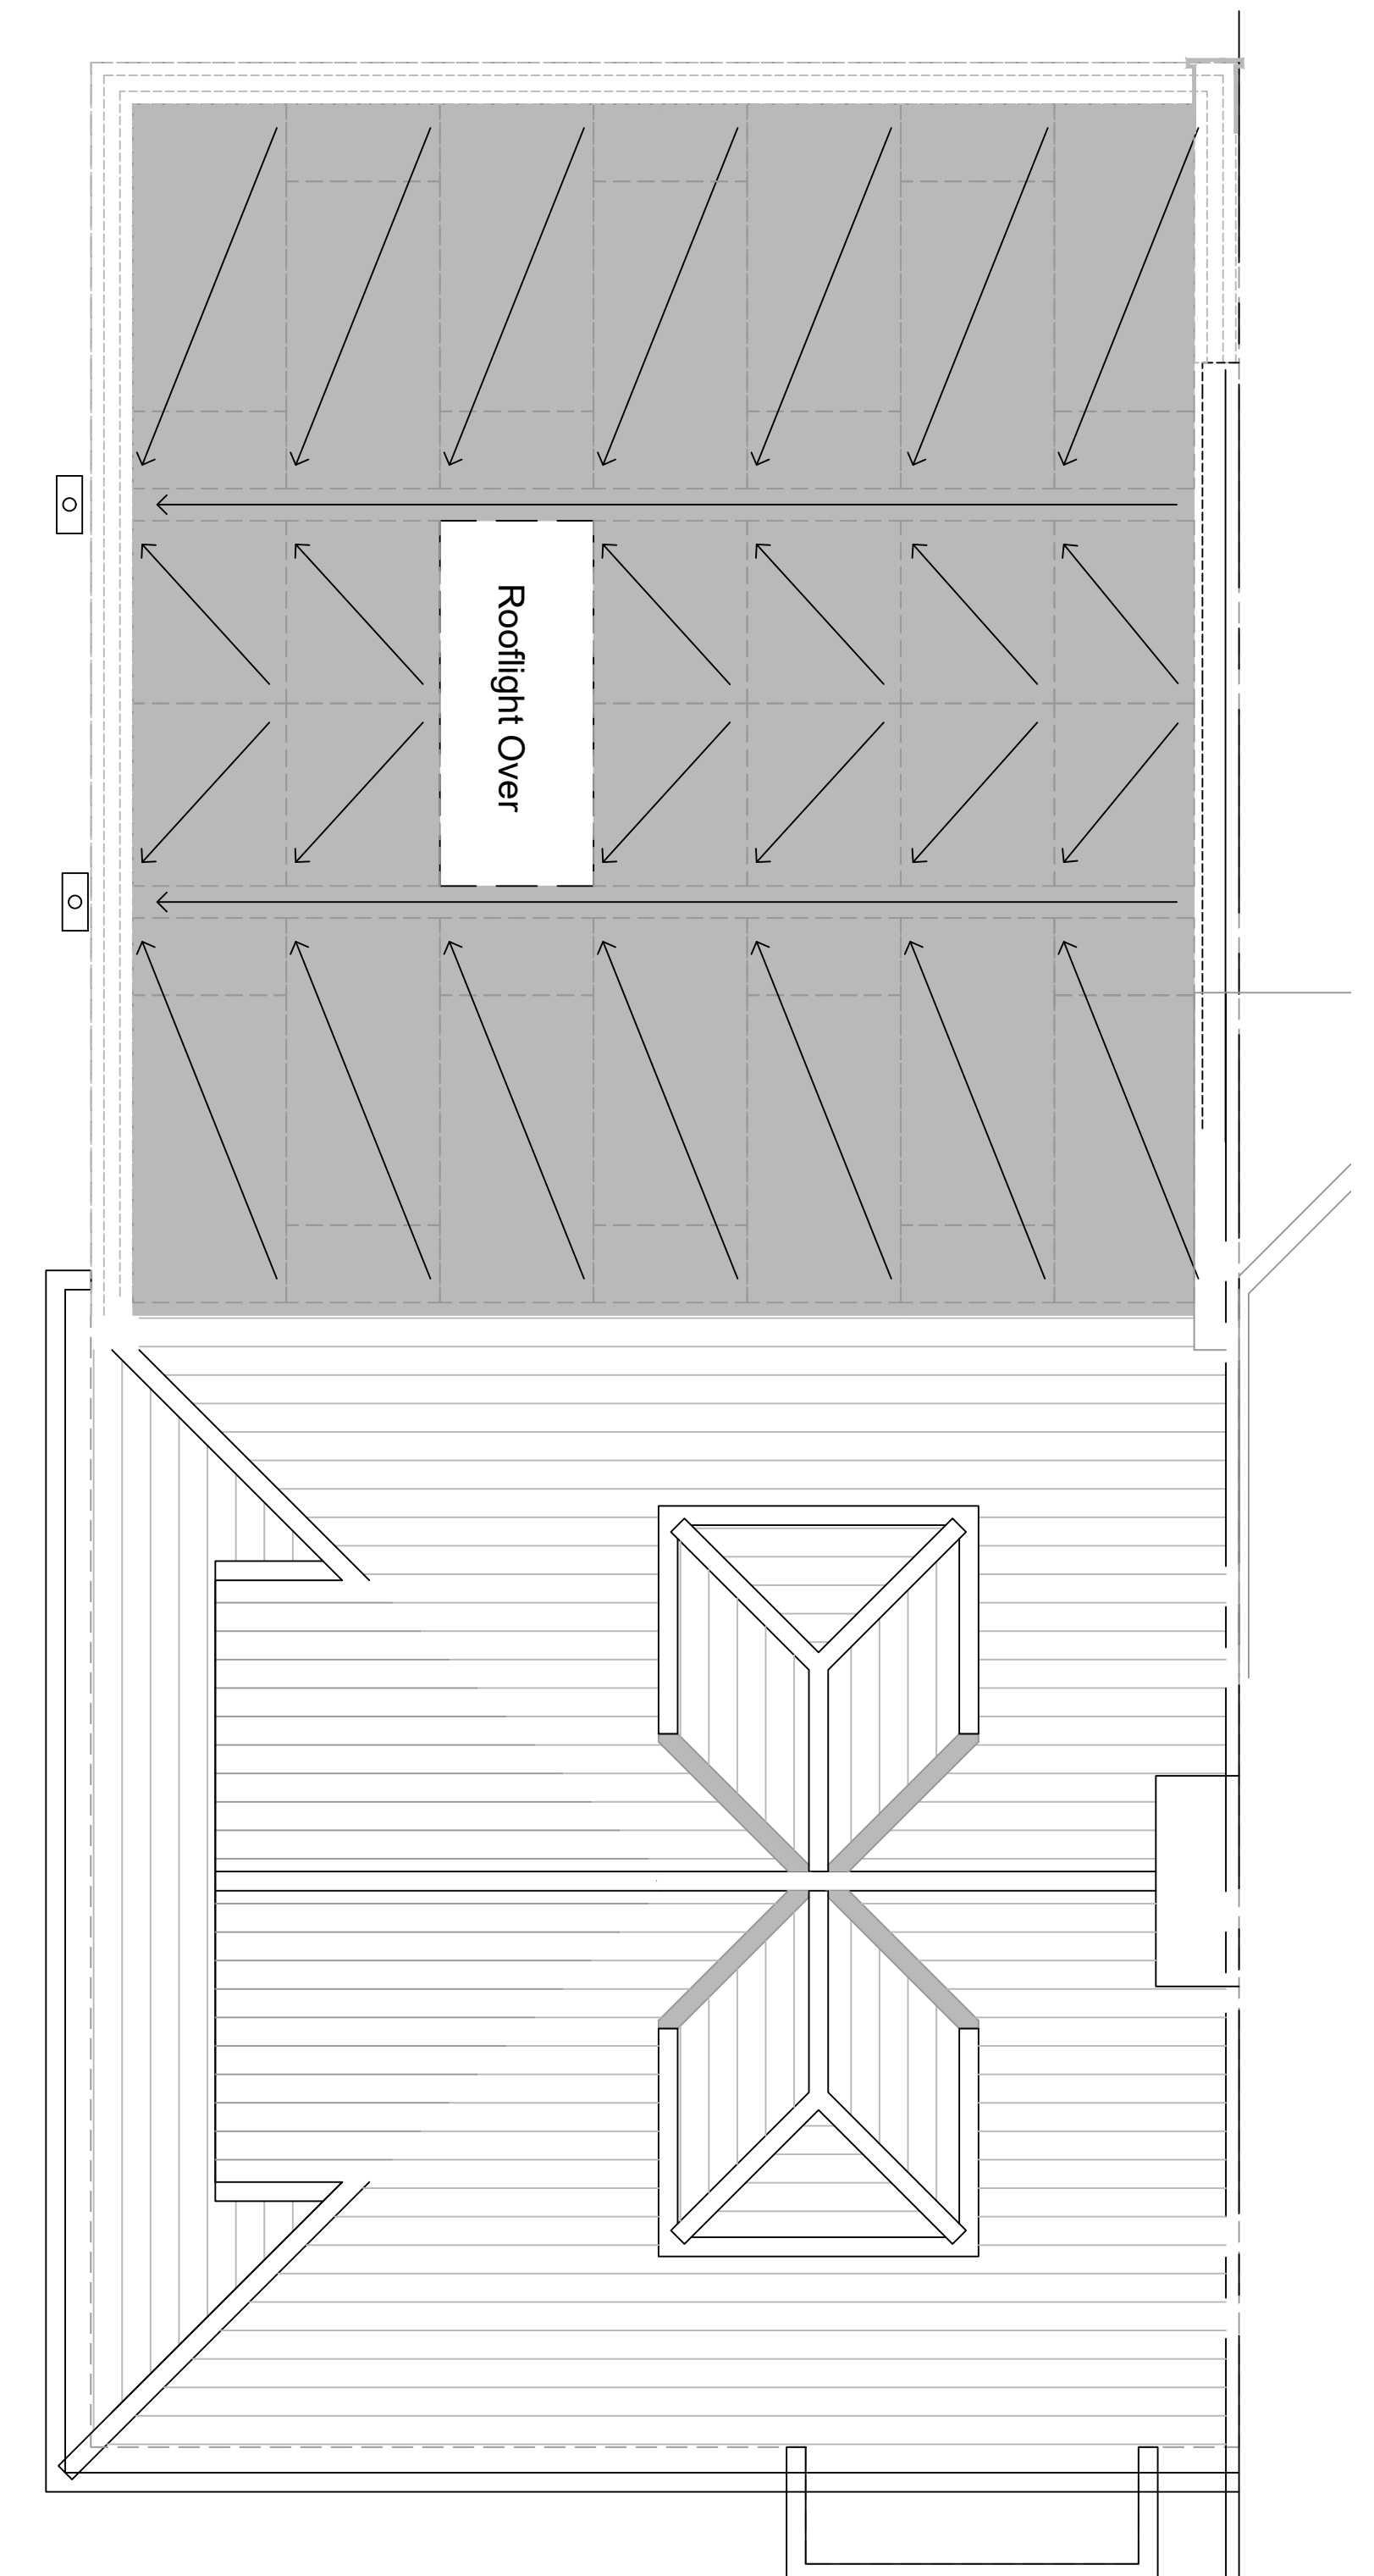

Proposed Roof Plan

Title PROPOSED REAR EXTENSION Proposed Plans		Address Mr Paul Collins Unit 3 Willington Quay Marina Tyne & Wear, NE28 6QT	
Client		Date	08.06.2025
Scale	1:50(A1)		
Dwg. No.	v2 / 03A		
		Fixing Dimensions Must NOT be Scaled from this Drawing.	