


-
- Architectural elevation drawing of a house. The drawing shows a new extension on the left and an existing structure on the right. The new extension has a flat roof and a chimney. The existing structure has a pitched roof and a textured wall. A dashed line indicates the ground level.
- Labels in the drawing include:
- Pitched roof.
 - New c.w.p.
 - Rendered finish to match existing.
- Text in the top right corner:
- Engineer or responsible person immediately.
- The contractor is responsible for ensuring compliance with the cdm regulations and mandatory H&S on site precautions.
 - The client/building owner must obtain the necessary party wall agreements prior to commencing works on site.

PROPOSED SIDE ELEVATION
SCALE 1:50

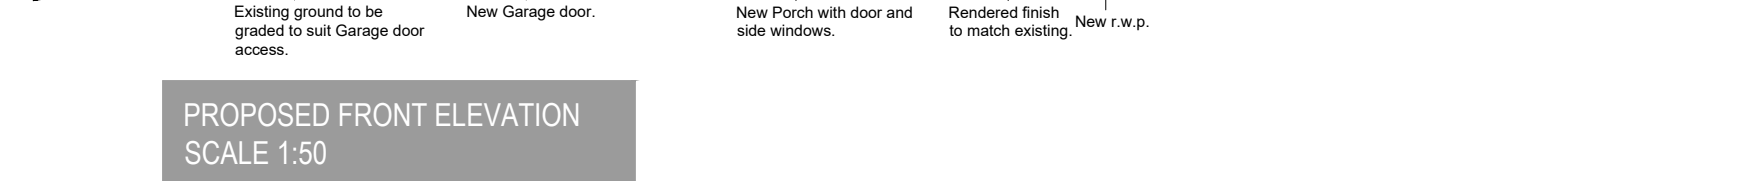

PROPOSED FRONT ELEVATION
SCALE 1:50



PROPOSED REAR ELEVATION
SCALE 1:50



PROPOSED SIDE ELEVATION
SCALE 1:50

PROPOSED SIDE ELEVATION
SCALE 1:50

