



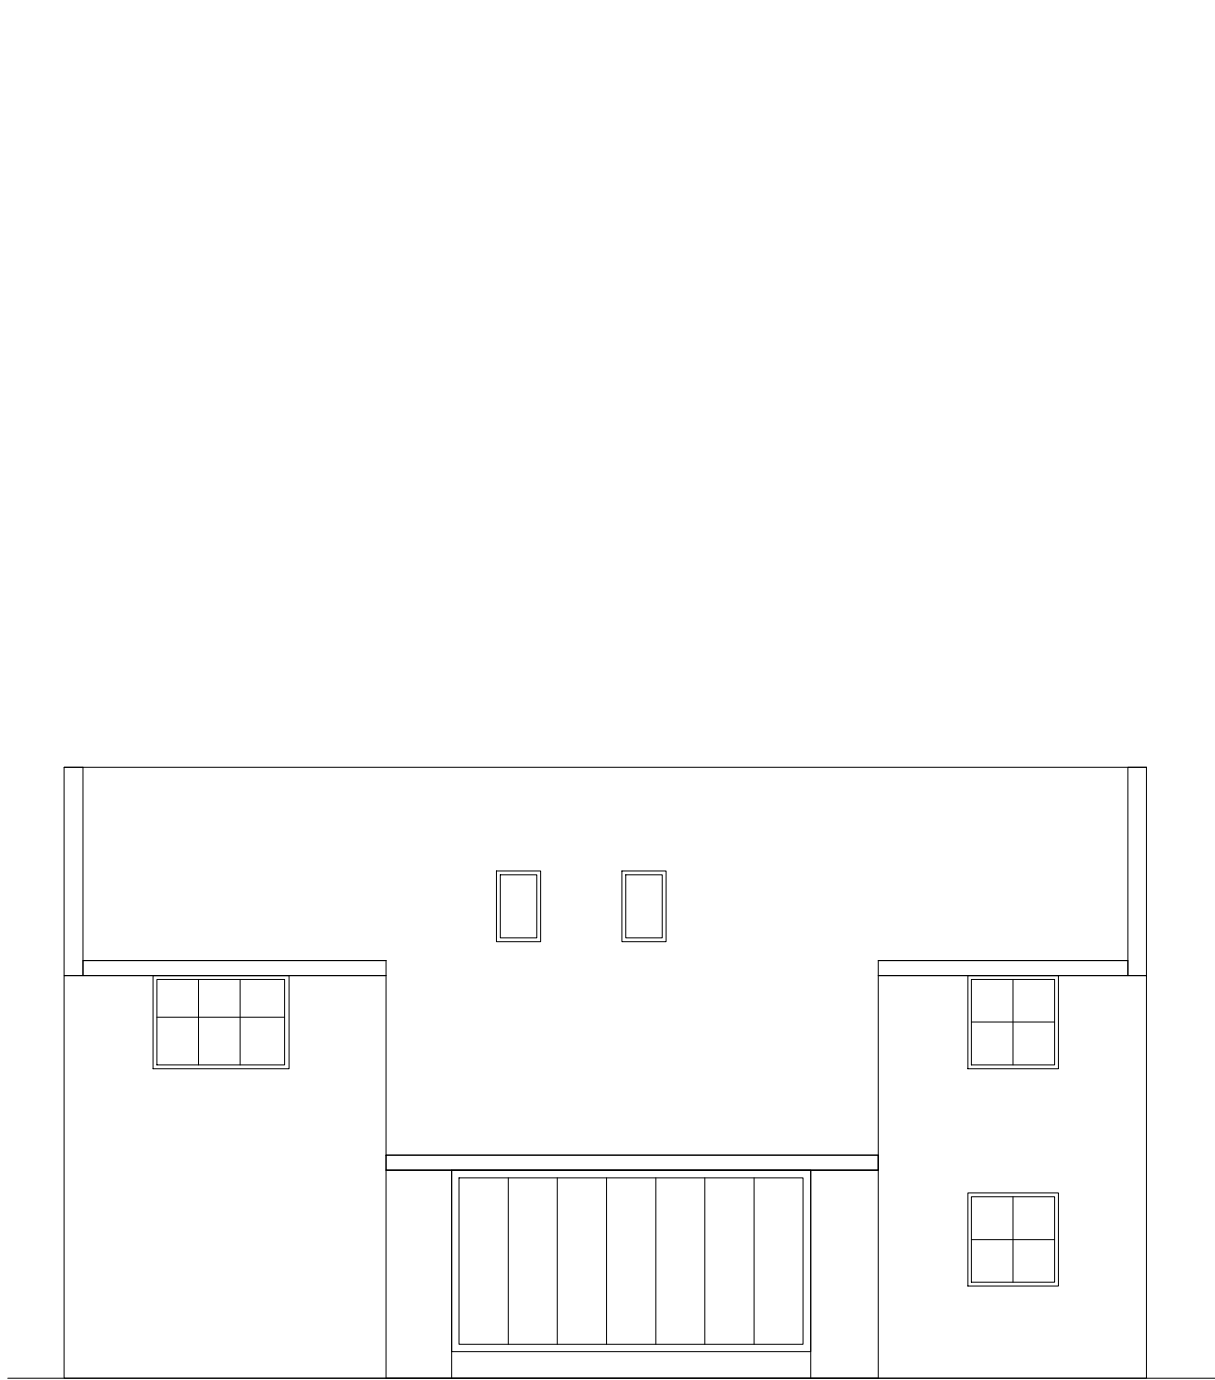


Existing South Elevation

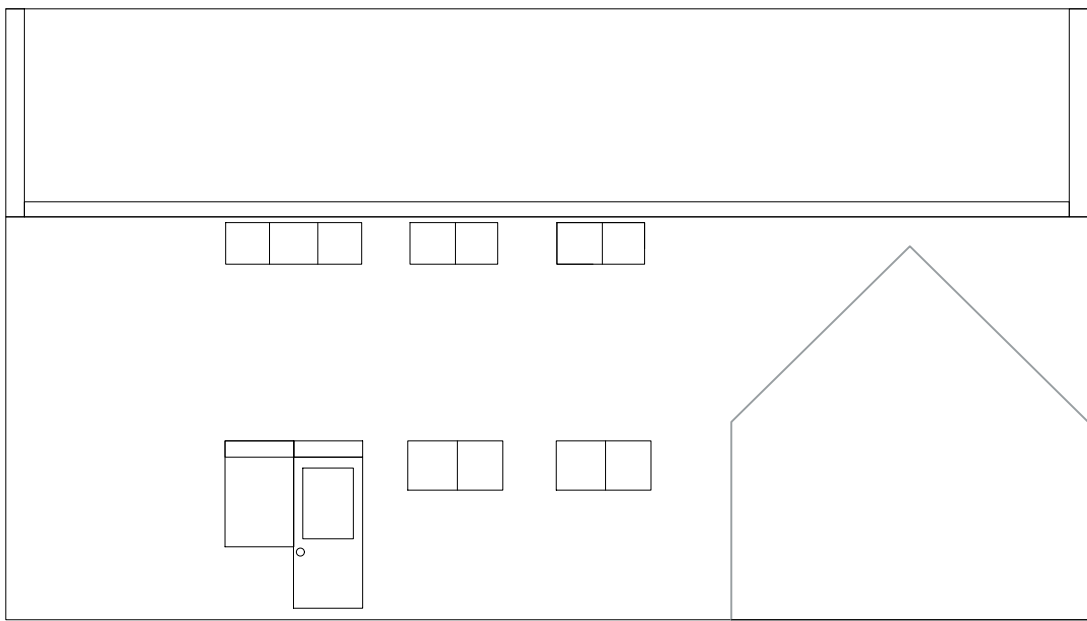


Existing East Elevation




Existing North Elevation
(shown without annexe)

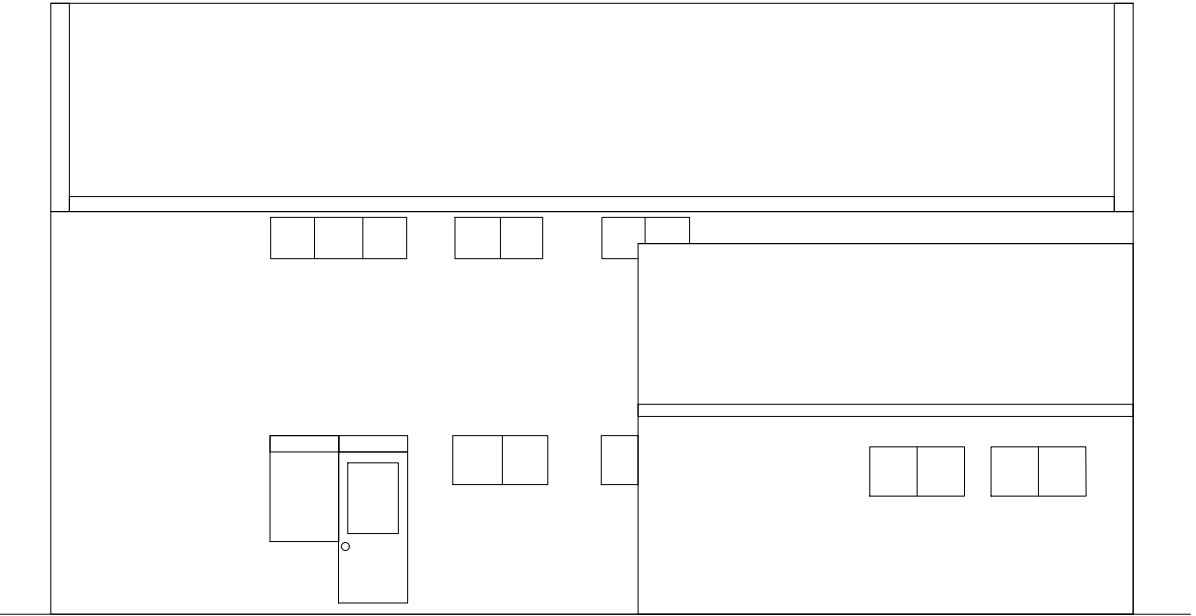


Existing North Elevation

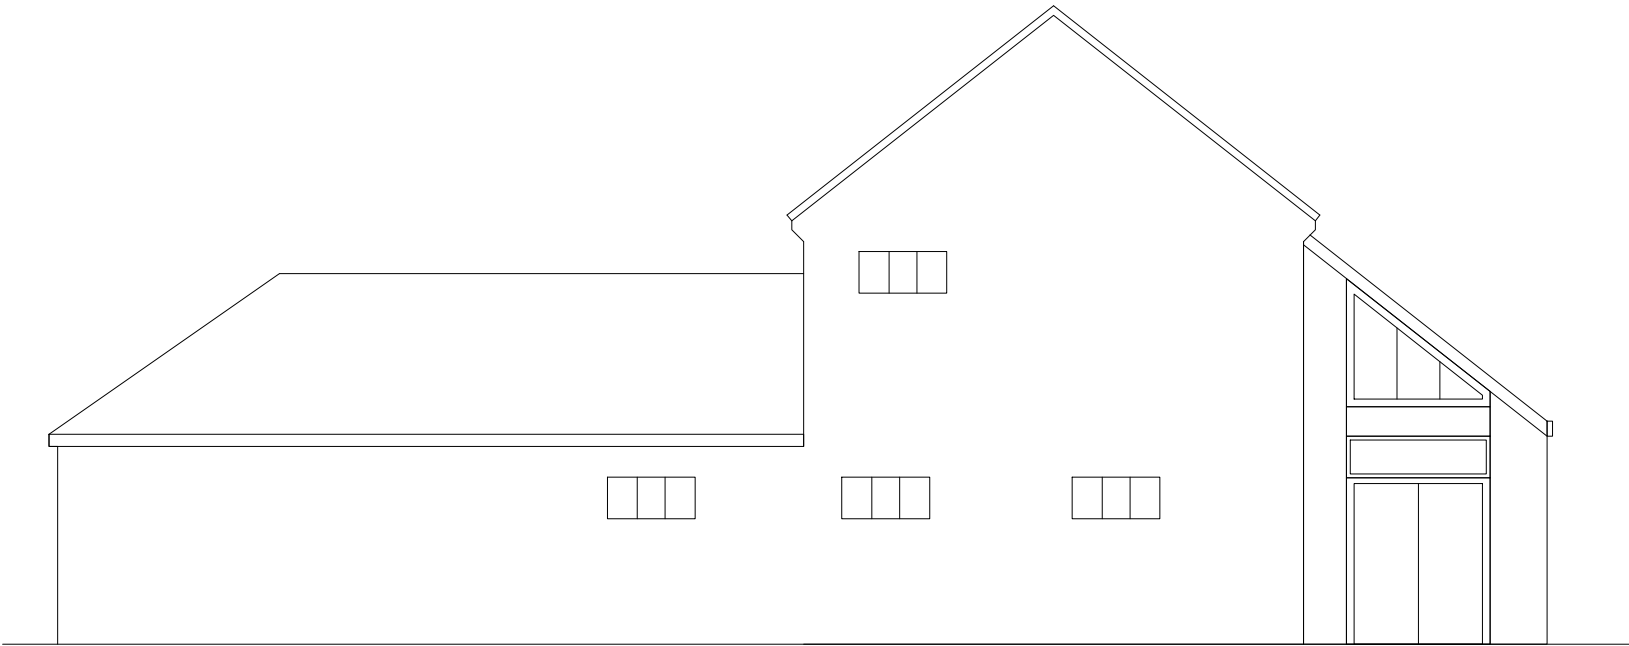


Existing West Elevation

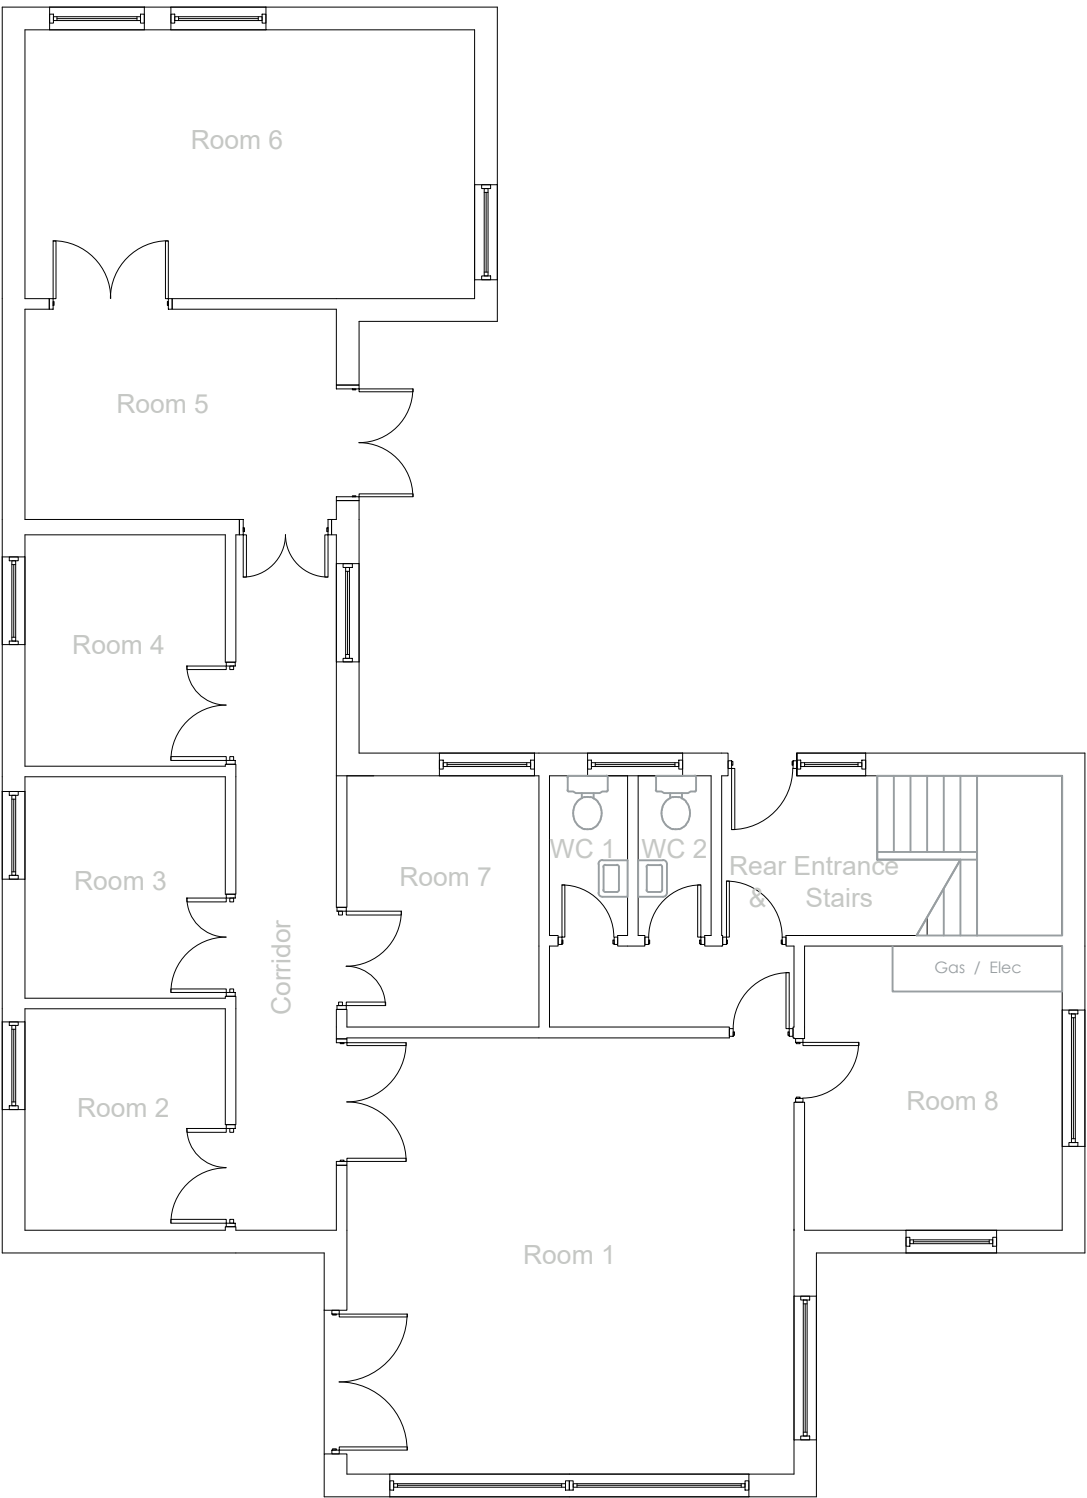

Existing Ground Floor Plan

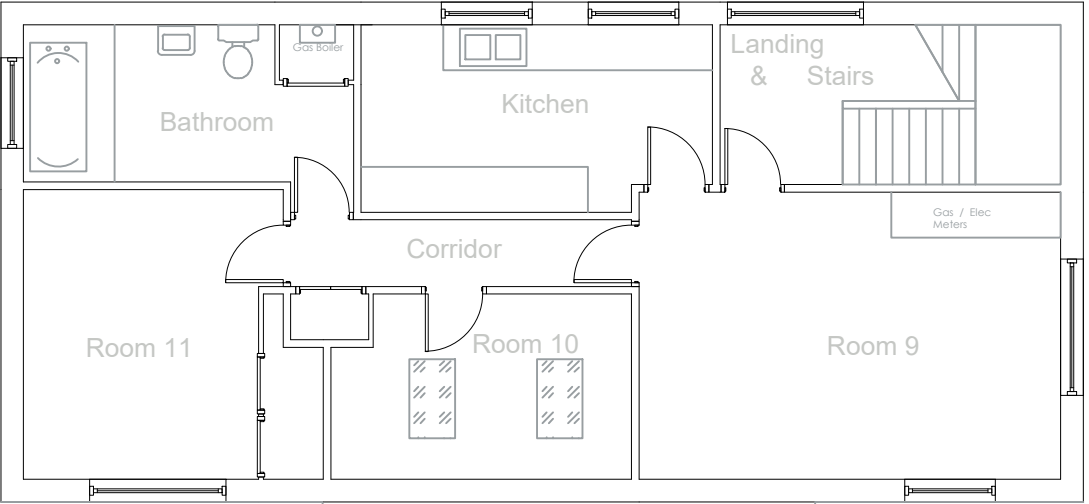

Existing First Floor Plan

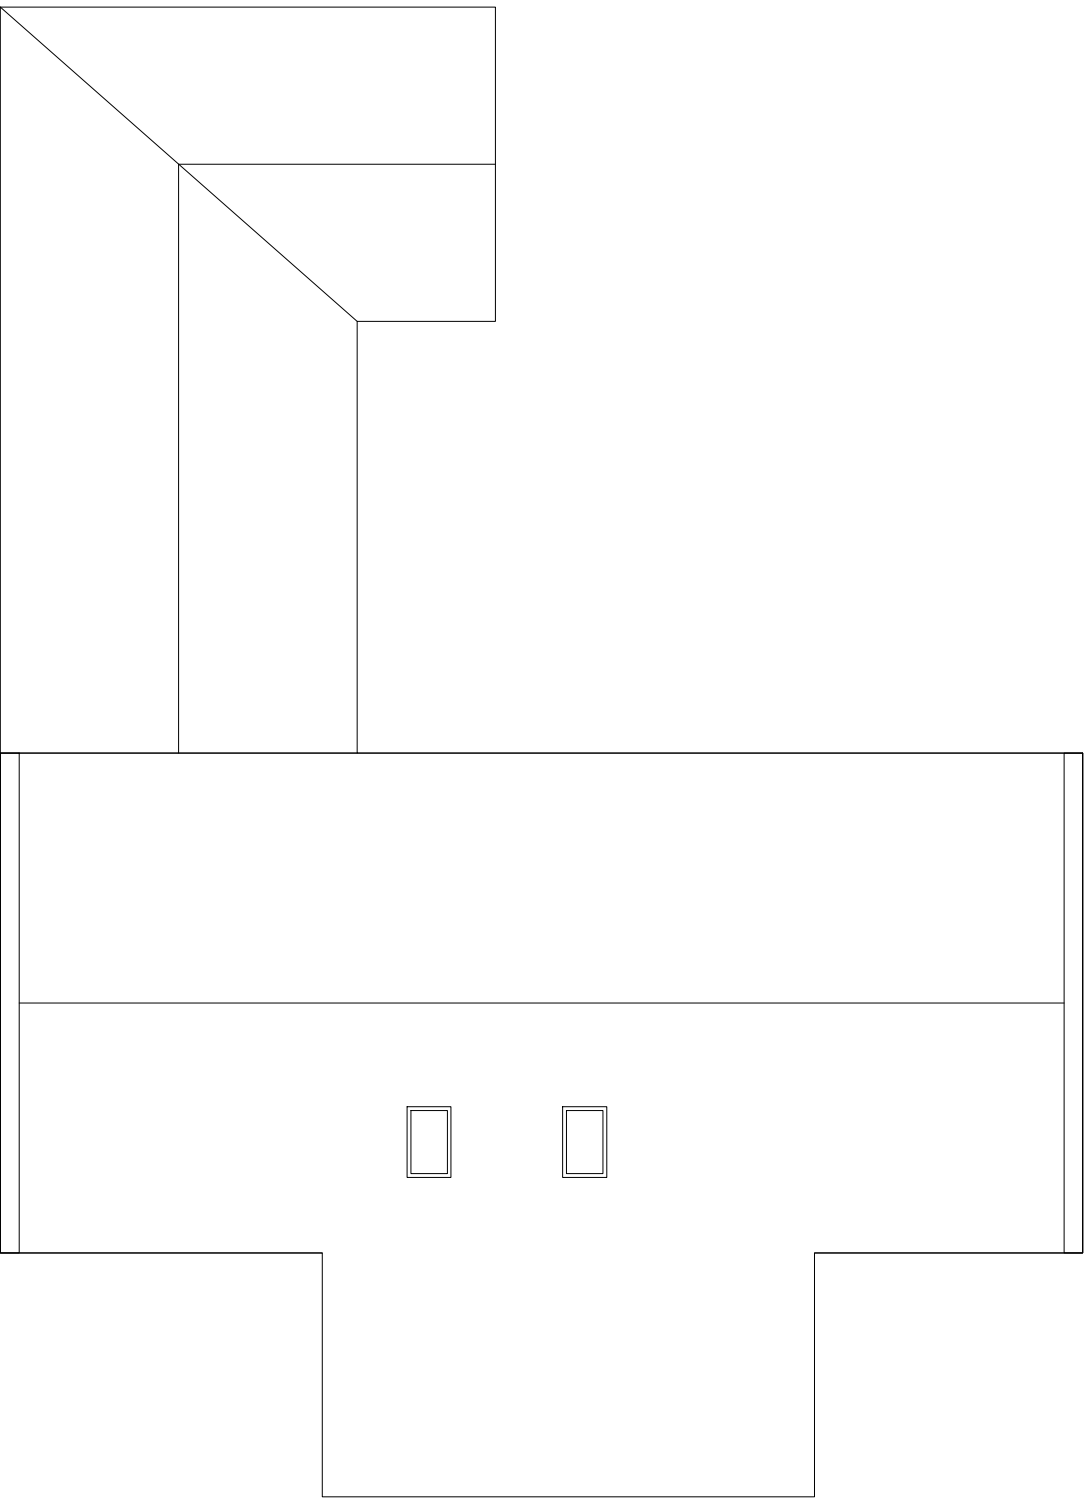

Existing Roof Plan

Spring Villa 6 St John's Terrace, Jarrow. NE32 3AB Proposed Prperty Conversion From Funeral home to residential units. 2 No Houses & 1 attached bungalow. Drawing Title: Existing Floor Plans and Elevations	Ref	
	Drawn by	
	Date	23/02/2026
	Scale	1 :100