

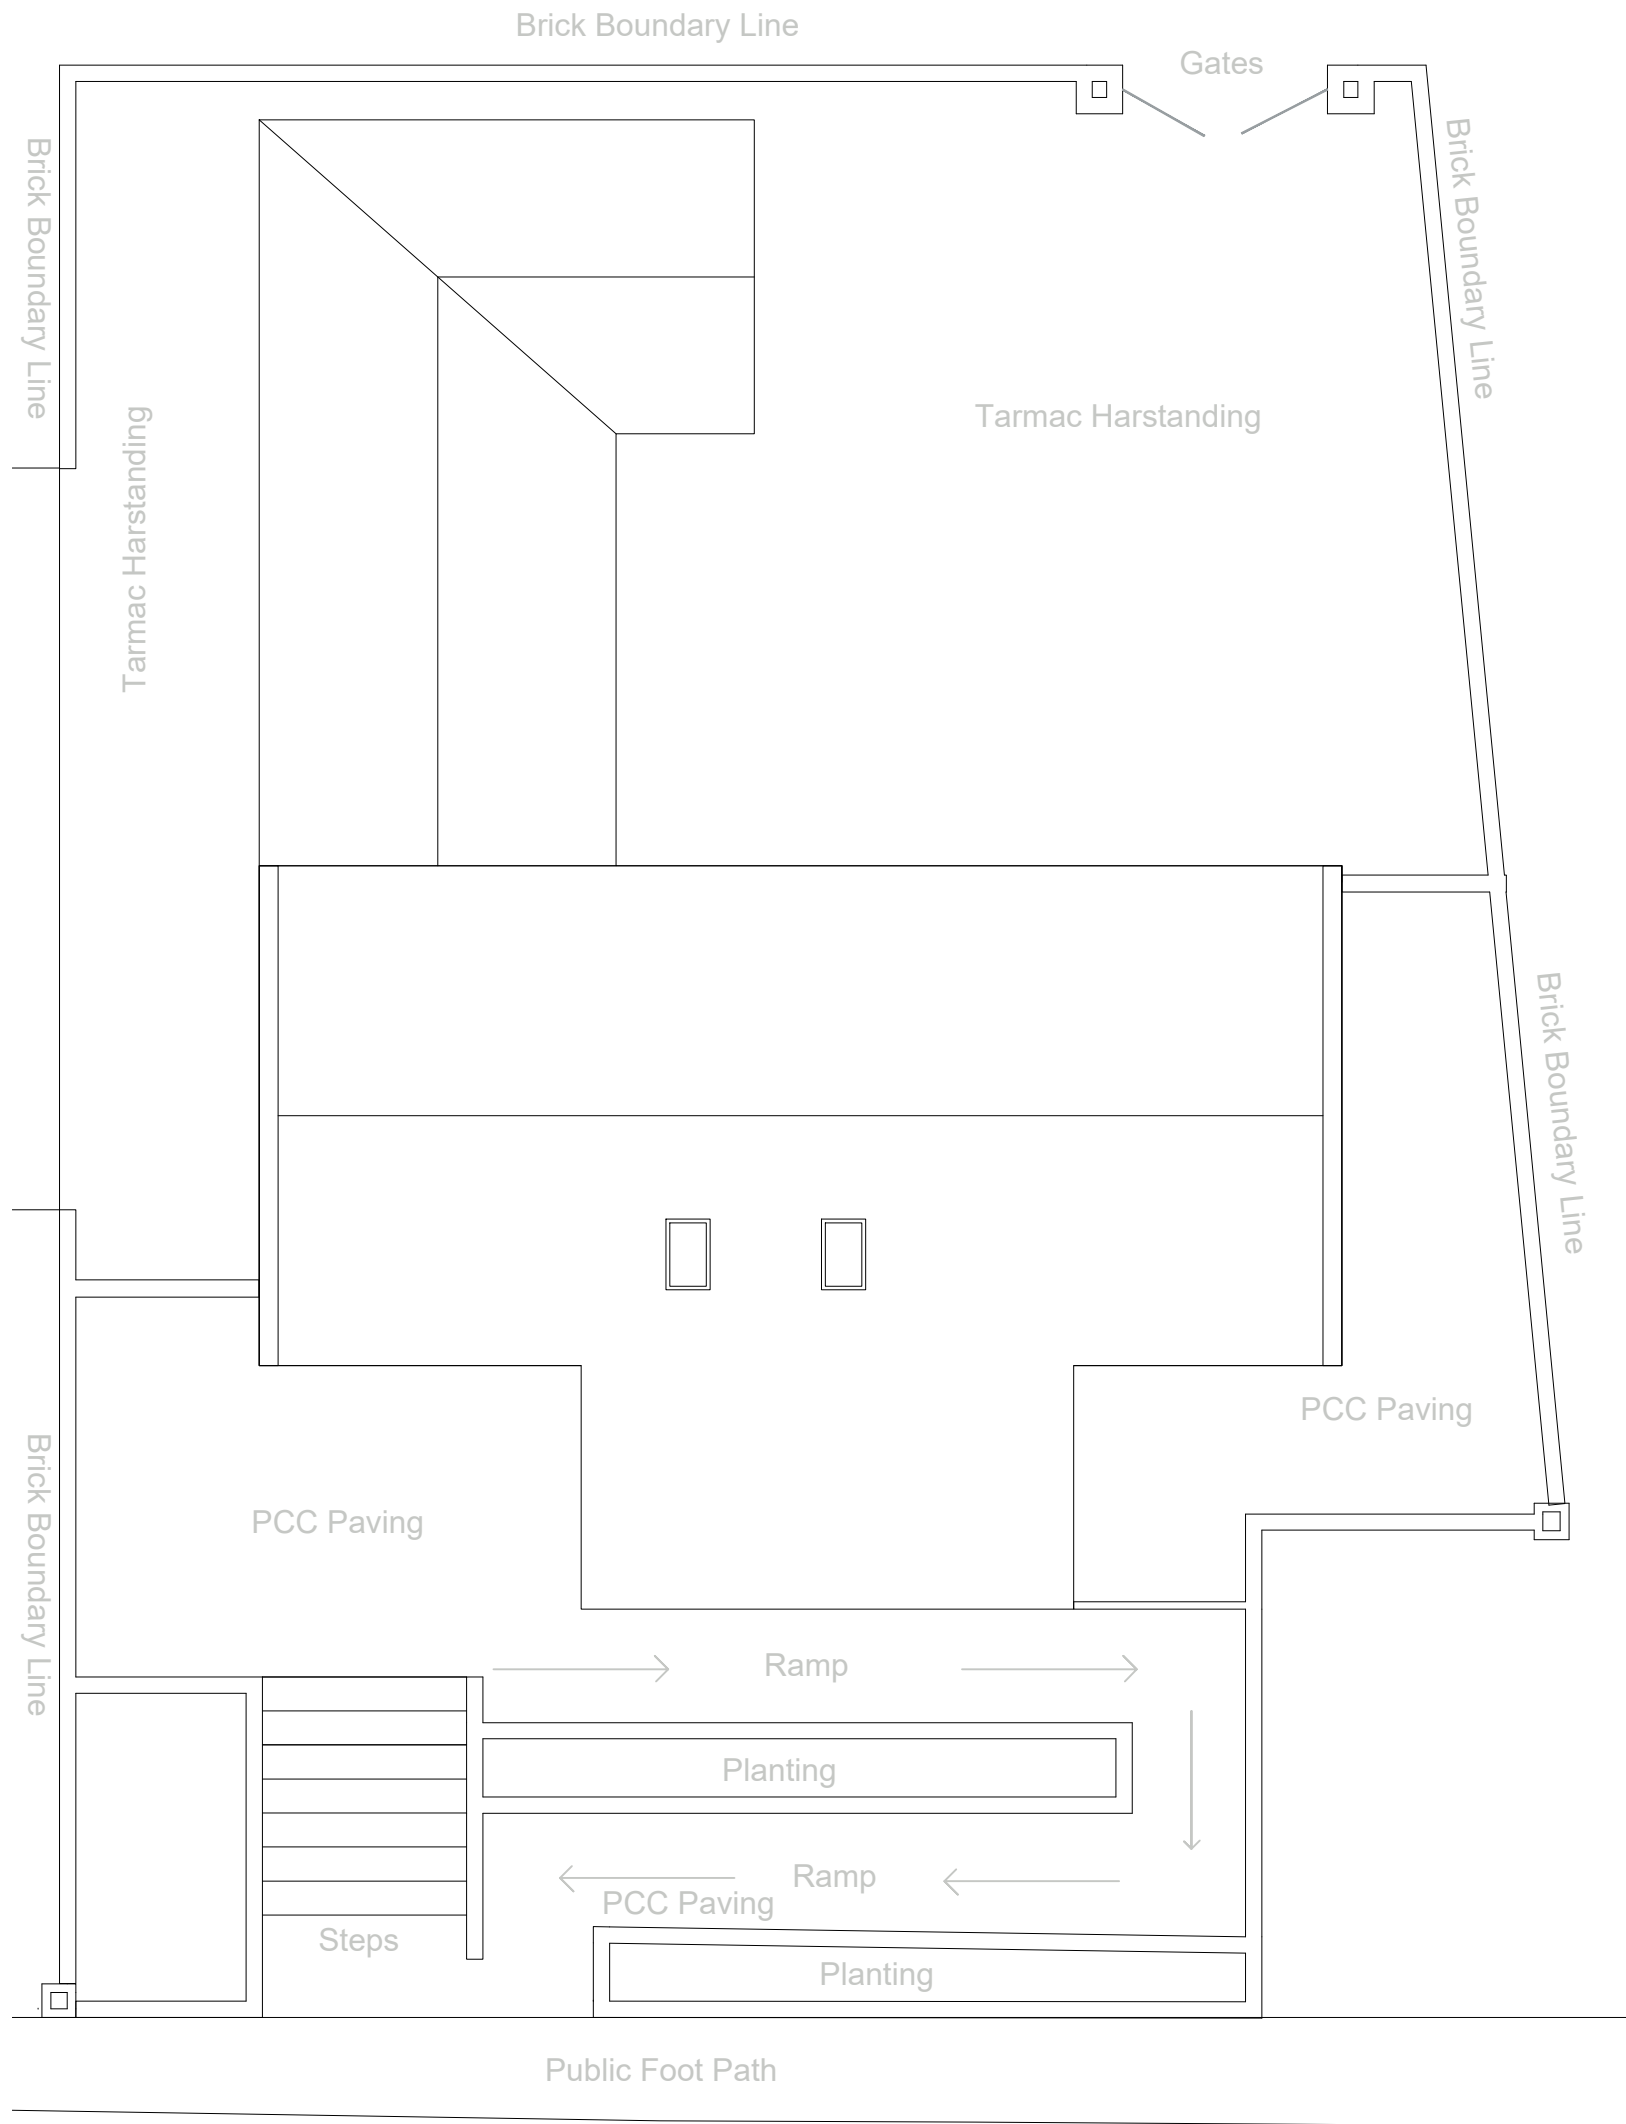


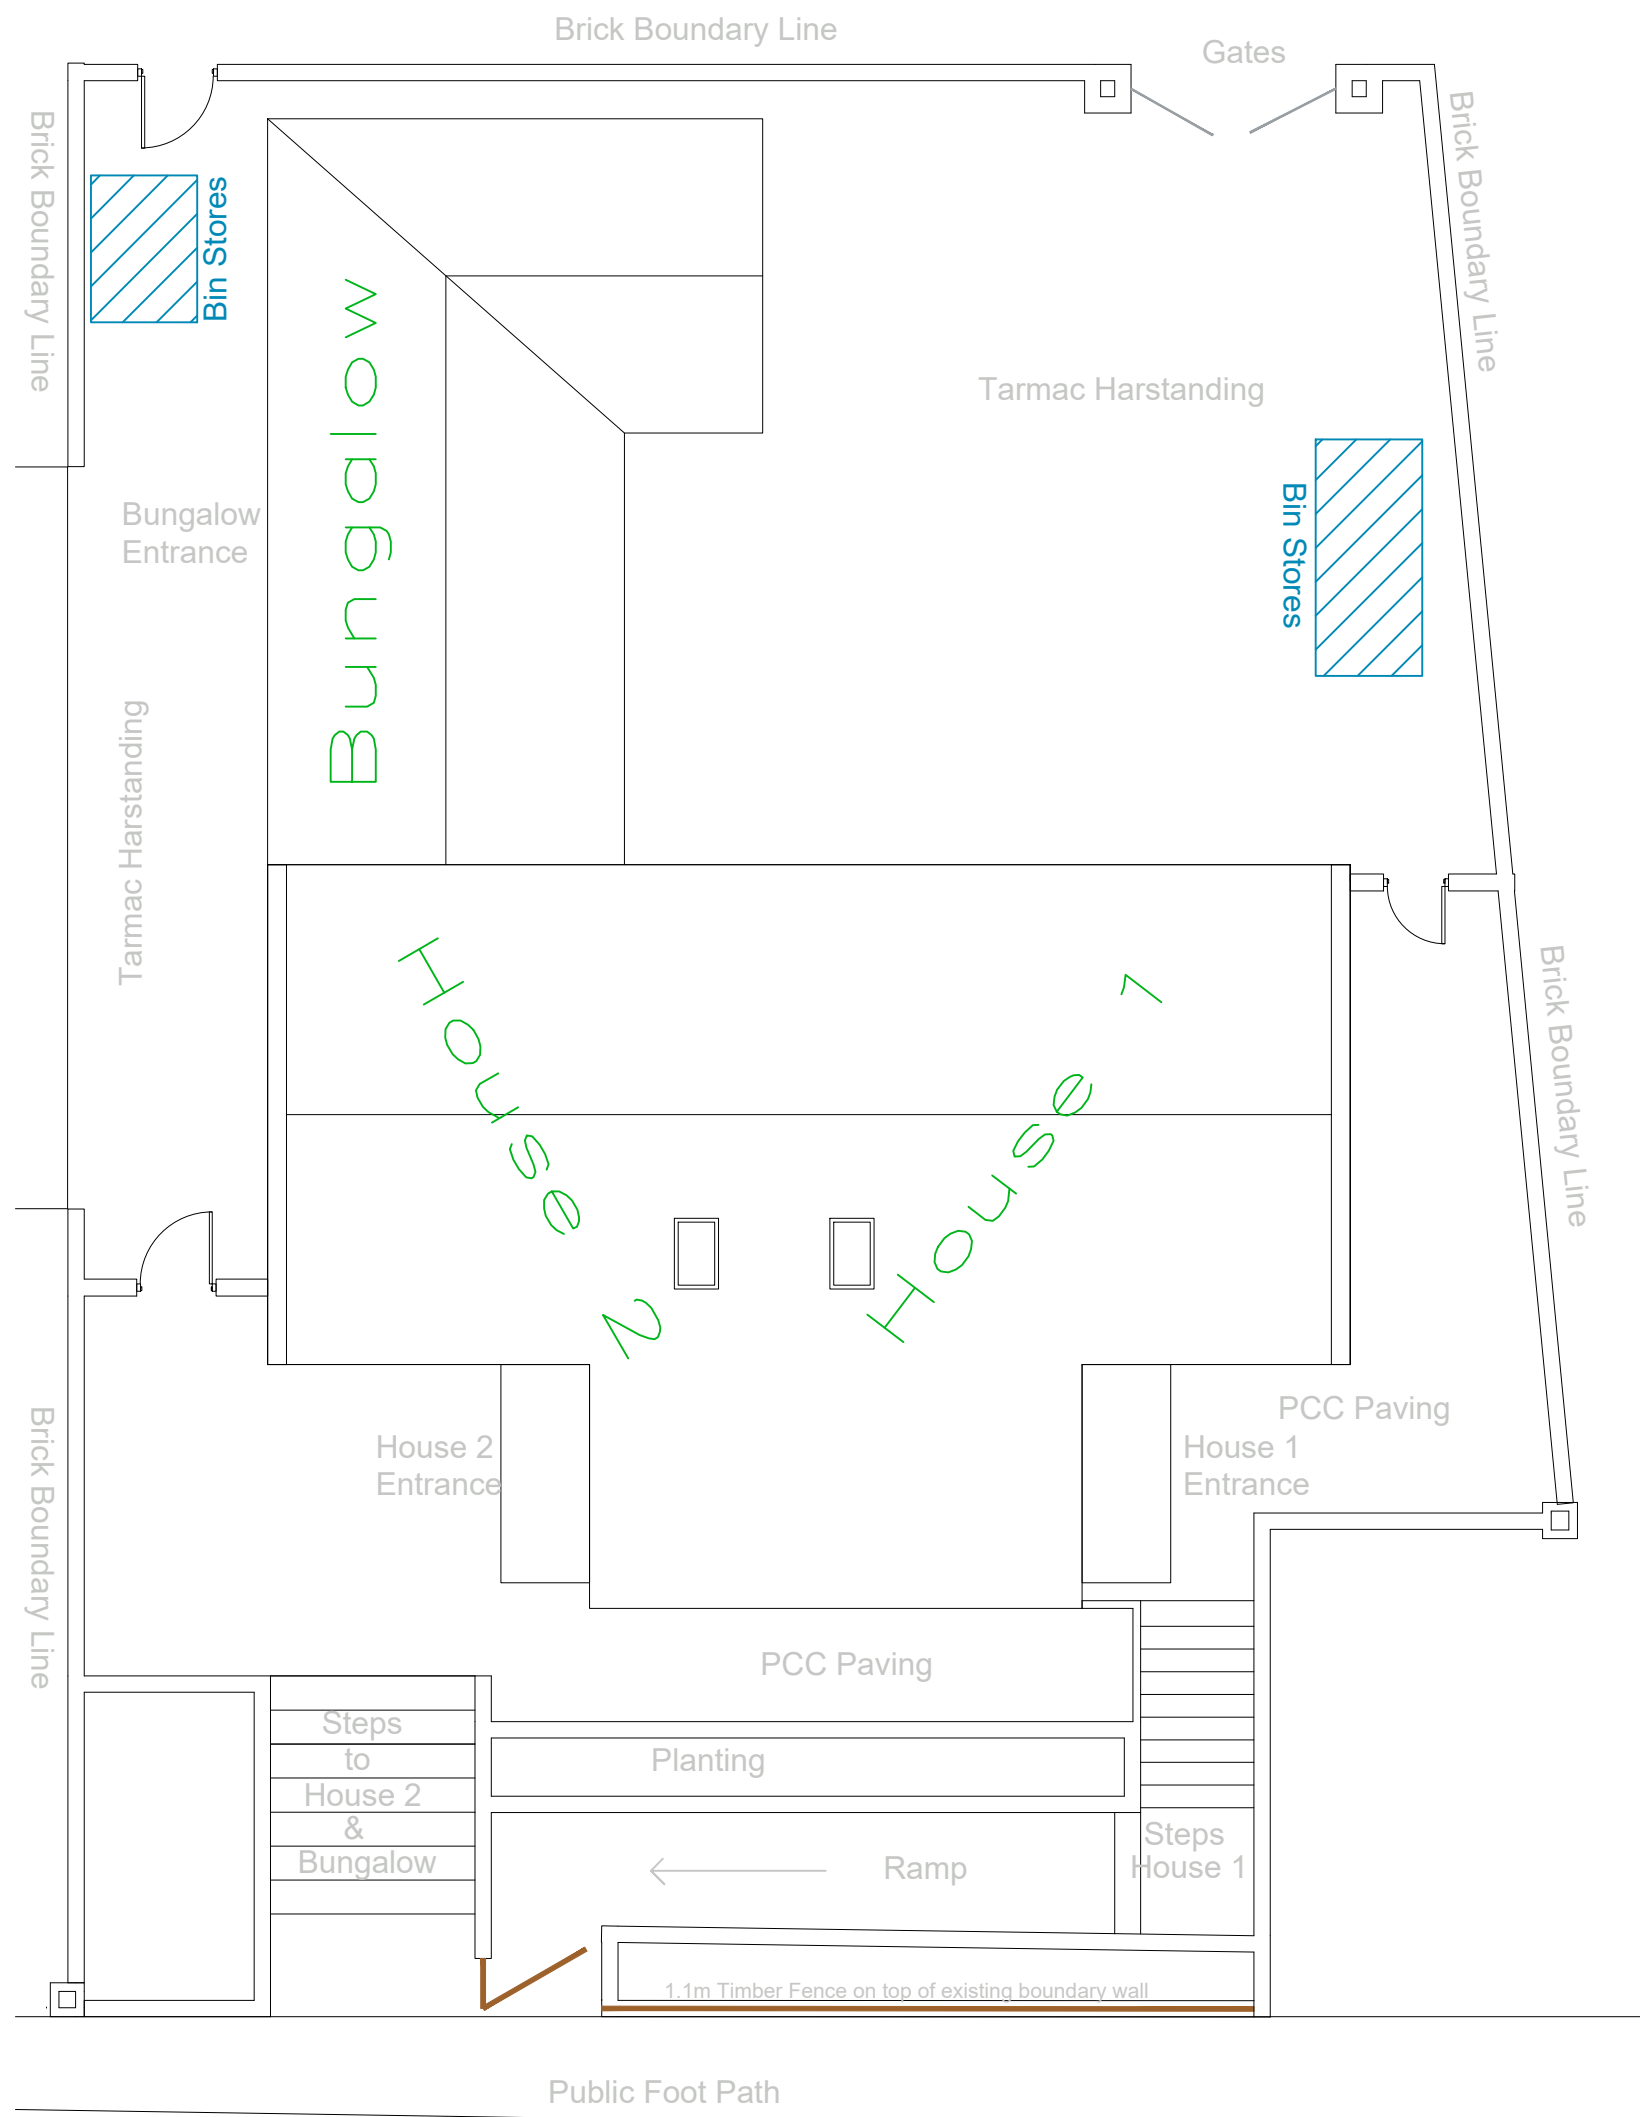

Existing Site Plan
Scale 1 : 100

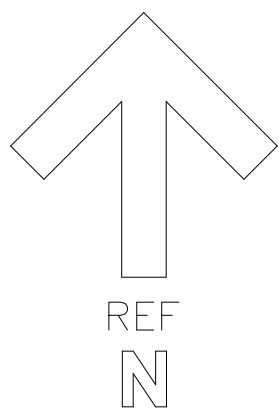

Proposed Site Plan
Scale 1 : 100

Spring Villa 6 St John's Terrace, Jarrow. NE32 3AB Proposed Property Conversion From Funeral home to residential units. 2 No Houses & 1 attached bungalow.	Ref
	Drawn by
	Date 23/02/2026
	Scale 1 :100
Drawing Title: Site Plans Existing / Proposed	