




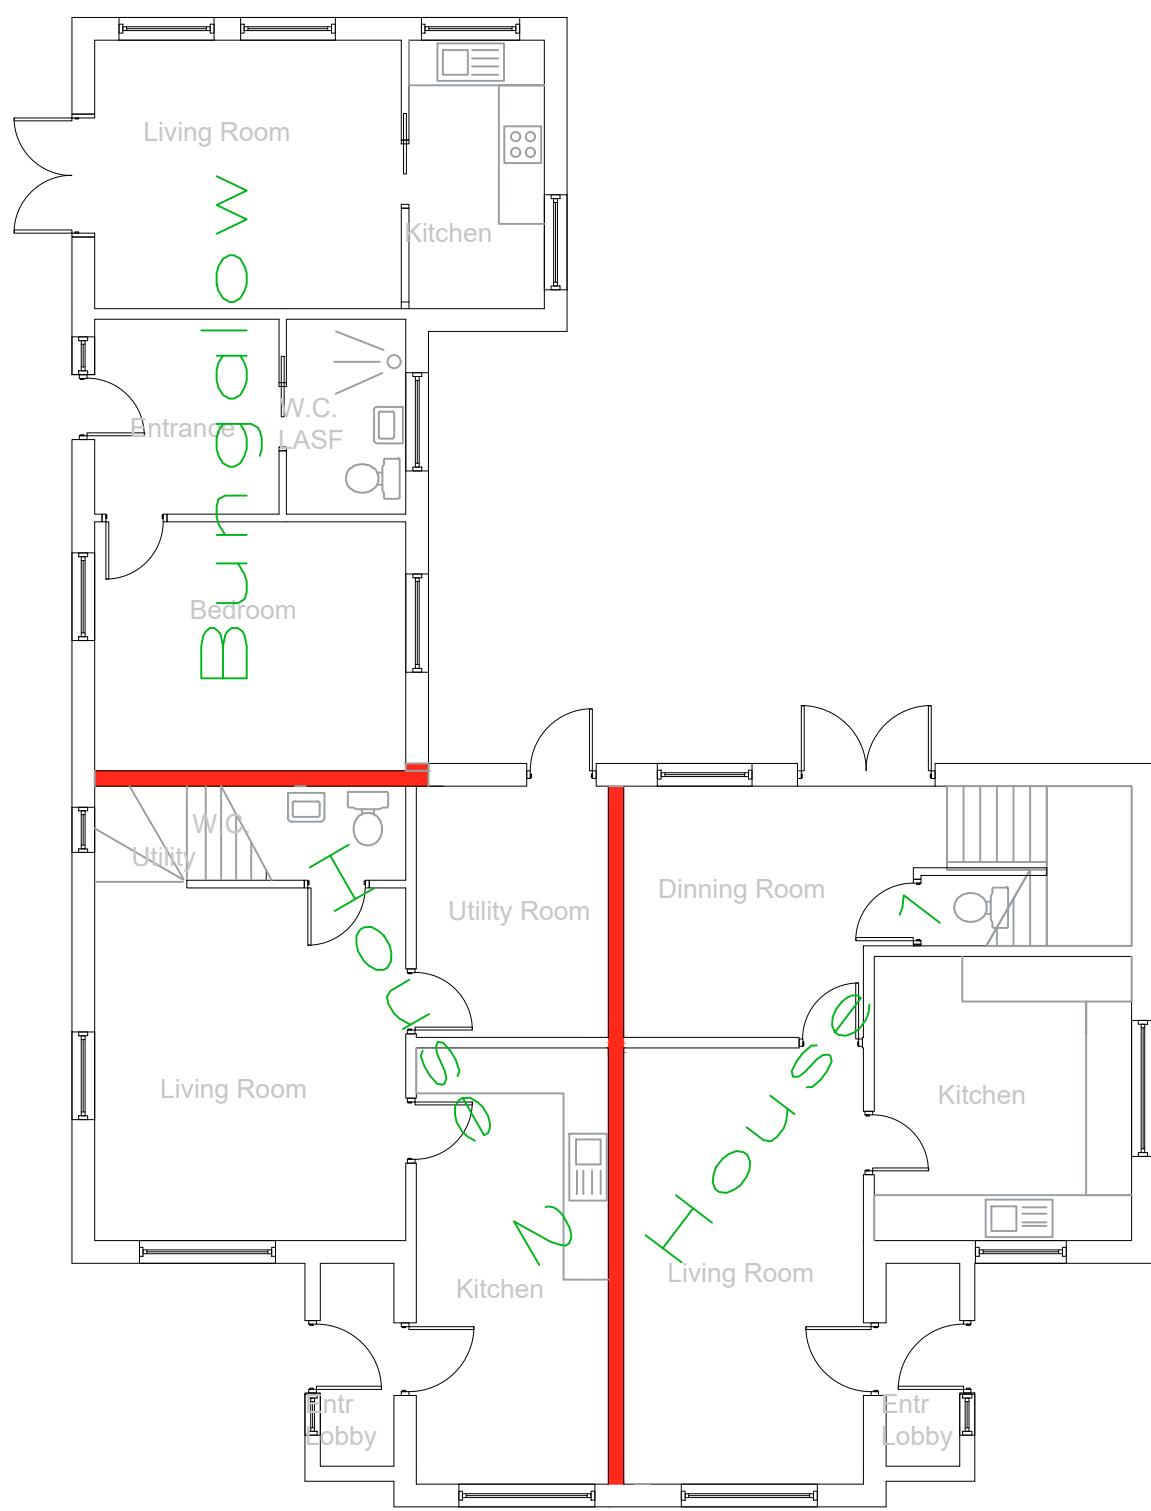

Proposed Ground Floor Plan

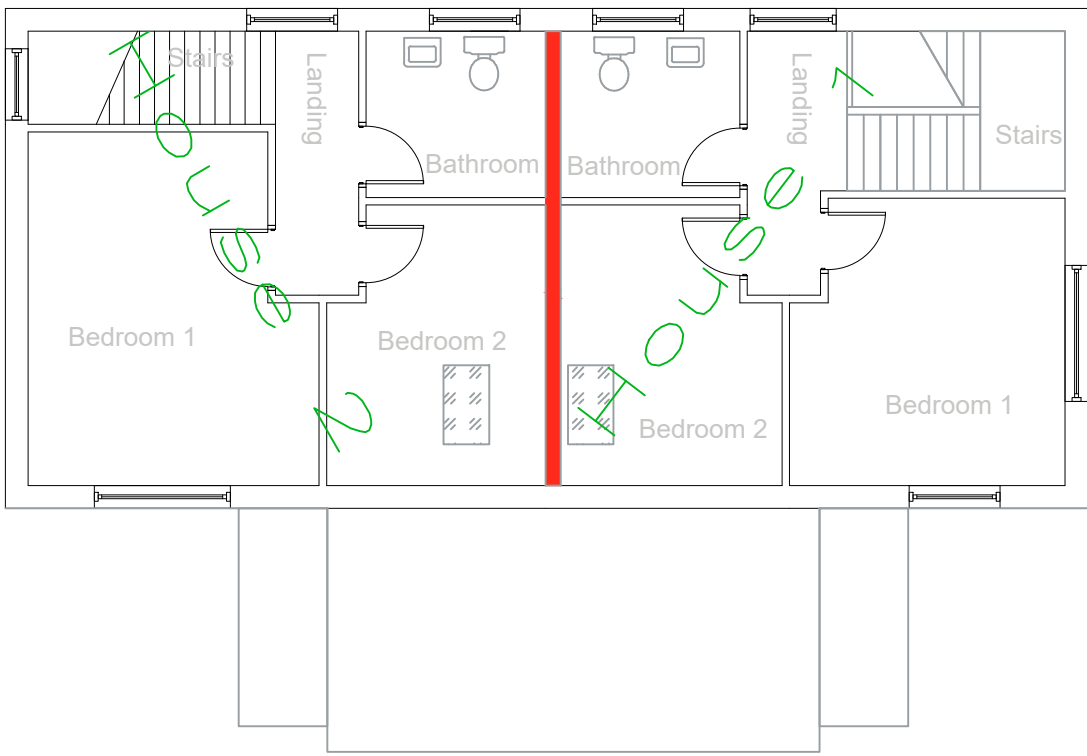

Proposed First Floor Plan

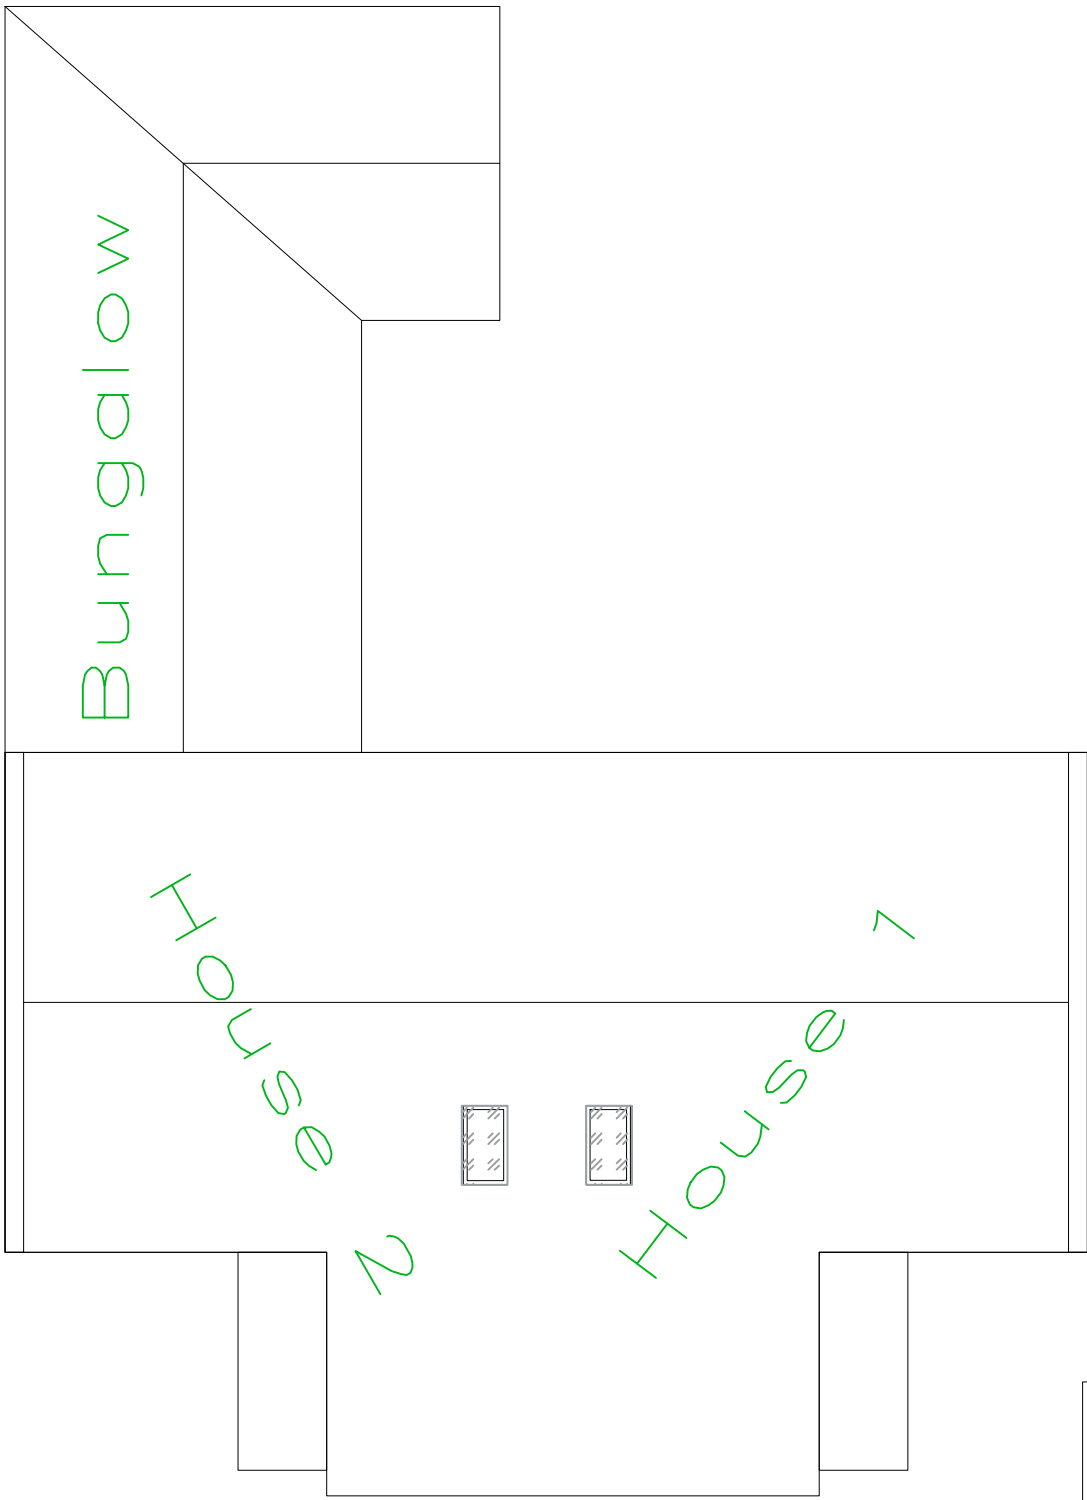

Proposed Roof Plan

Conversion of Funeral Home into 2 Houses & 1 x Bungalow
New UPVc doors & windows
170 Squ Meters total

Spring Villa 6 St John's Terrace, Jarrow. NE32 3AB Proposed Prperty Conversion From Funeral home to residential units. 2 No Houses & 1 attached bungalow. Drawing Title: Proposed Floor Plans and Elevations	Ref	
	Drawn by	
	Date	23/02/2026
	Scale	1 :100