


NORTH ELEVATION from carpark

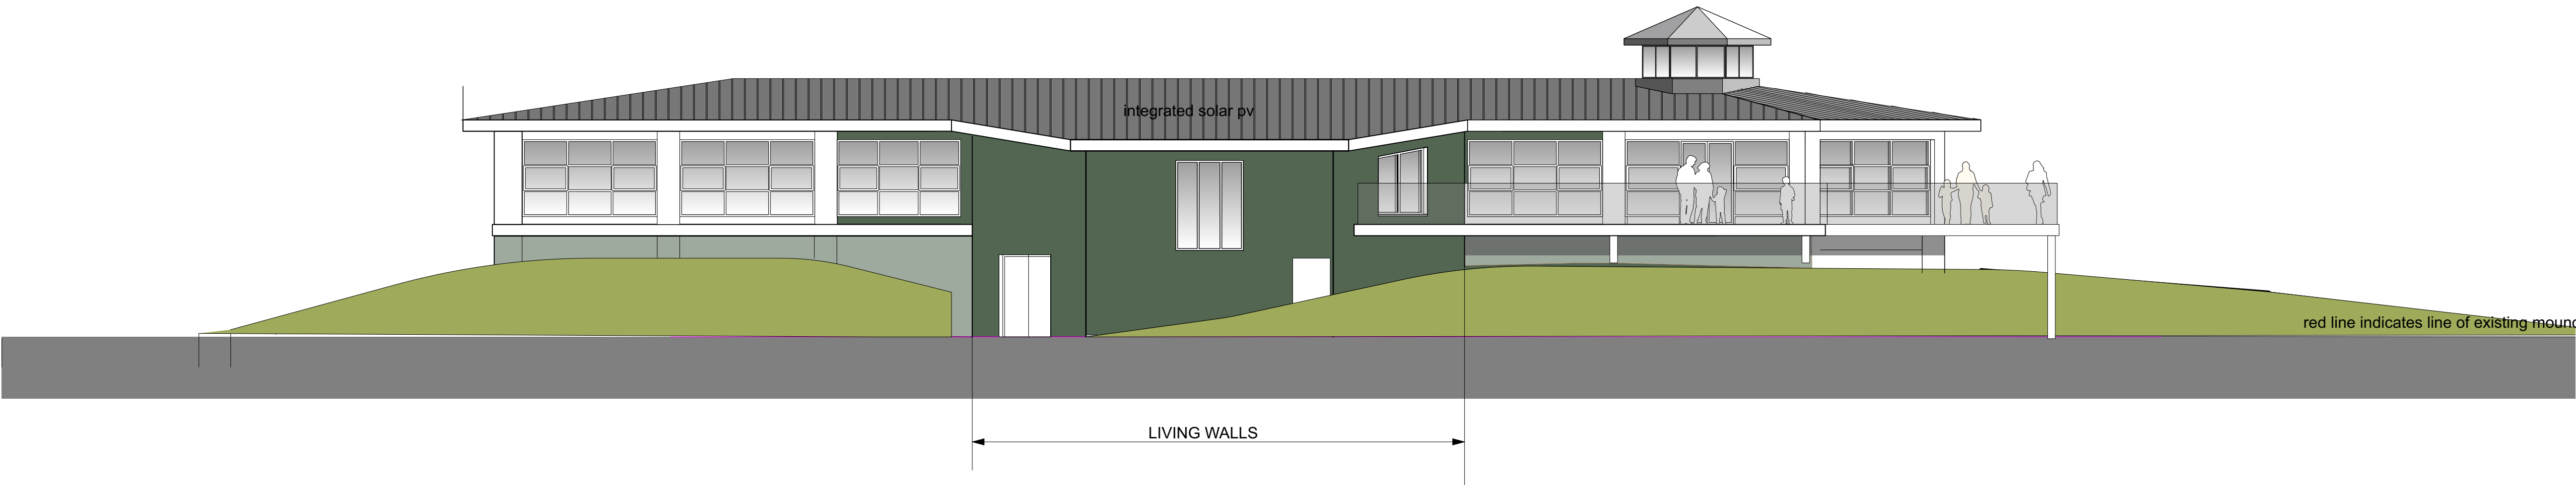


SOUTH ELEVATION

Materials:
Walls: Living Wall Planting where indicate (green shading)
Remaining walls white smooth render

Roof: Dark Grey Metal tray interlocking roof with total pv solar panle coverage to south elevation: Roofit system

Windows and doors: Powder coated aluminium
Perimeter railings: Stainless steel glass panels

 

Project	Little Haven Hotel River Drive, South Shields NE33 1LH			Drawing Title	Beach School Elevations 1		
				Drawing No	24015 P108	rev	
Client	LITTLE HAVEN HOTEL			Tony Hills Studio Limited Chartered Architect Pelle Yeat Farm Studio Kirkby Lonsdale LA6 2EH 01539 332241 tonyhillsstudio@gmail.com			
Status	PLANNING APPLICATION						
Scale	1:100	Drwg size	A1				
Drawn	TH	Date	20 3 26				