



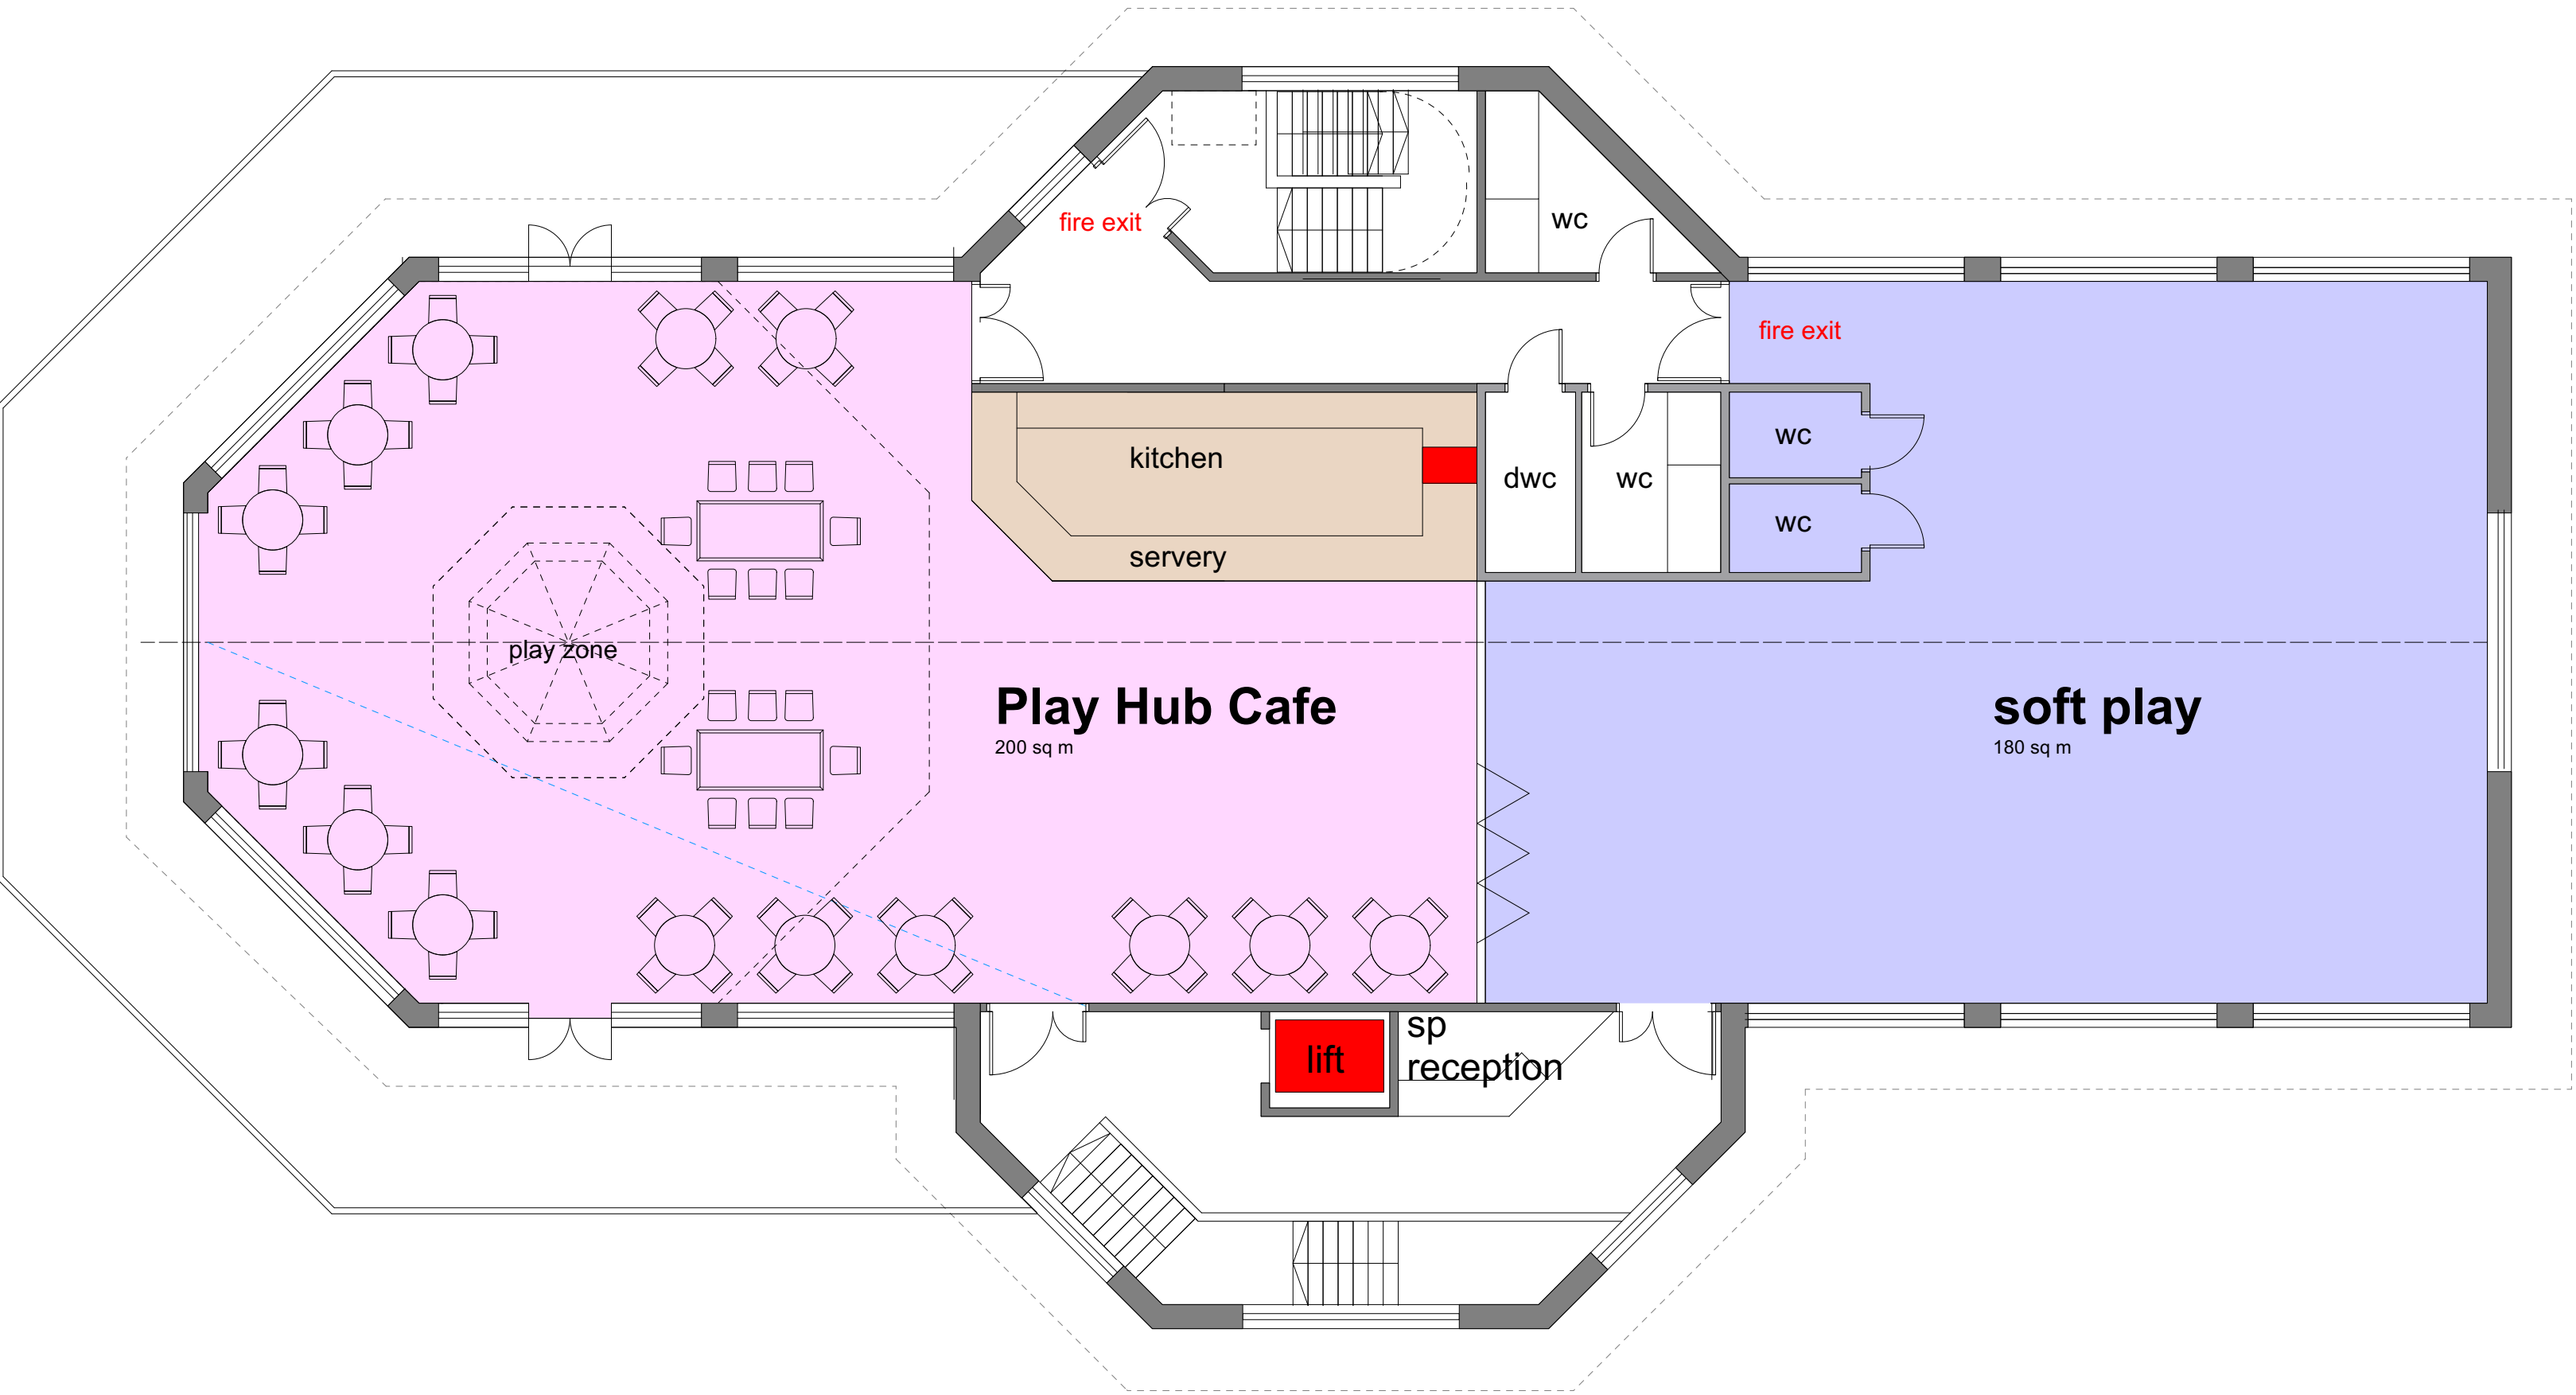


FIRST FLOOR PLAN

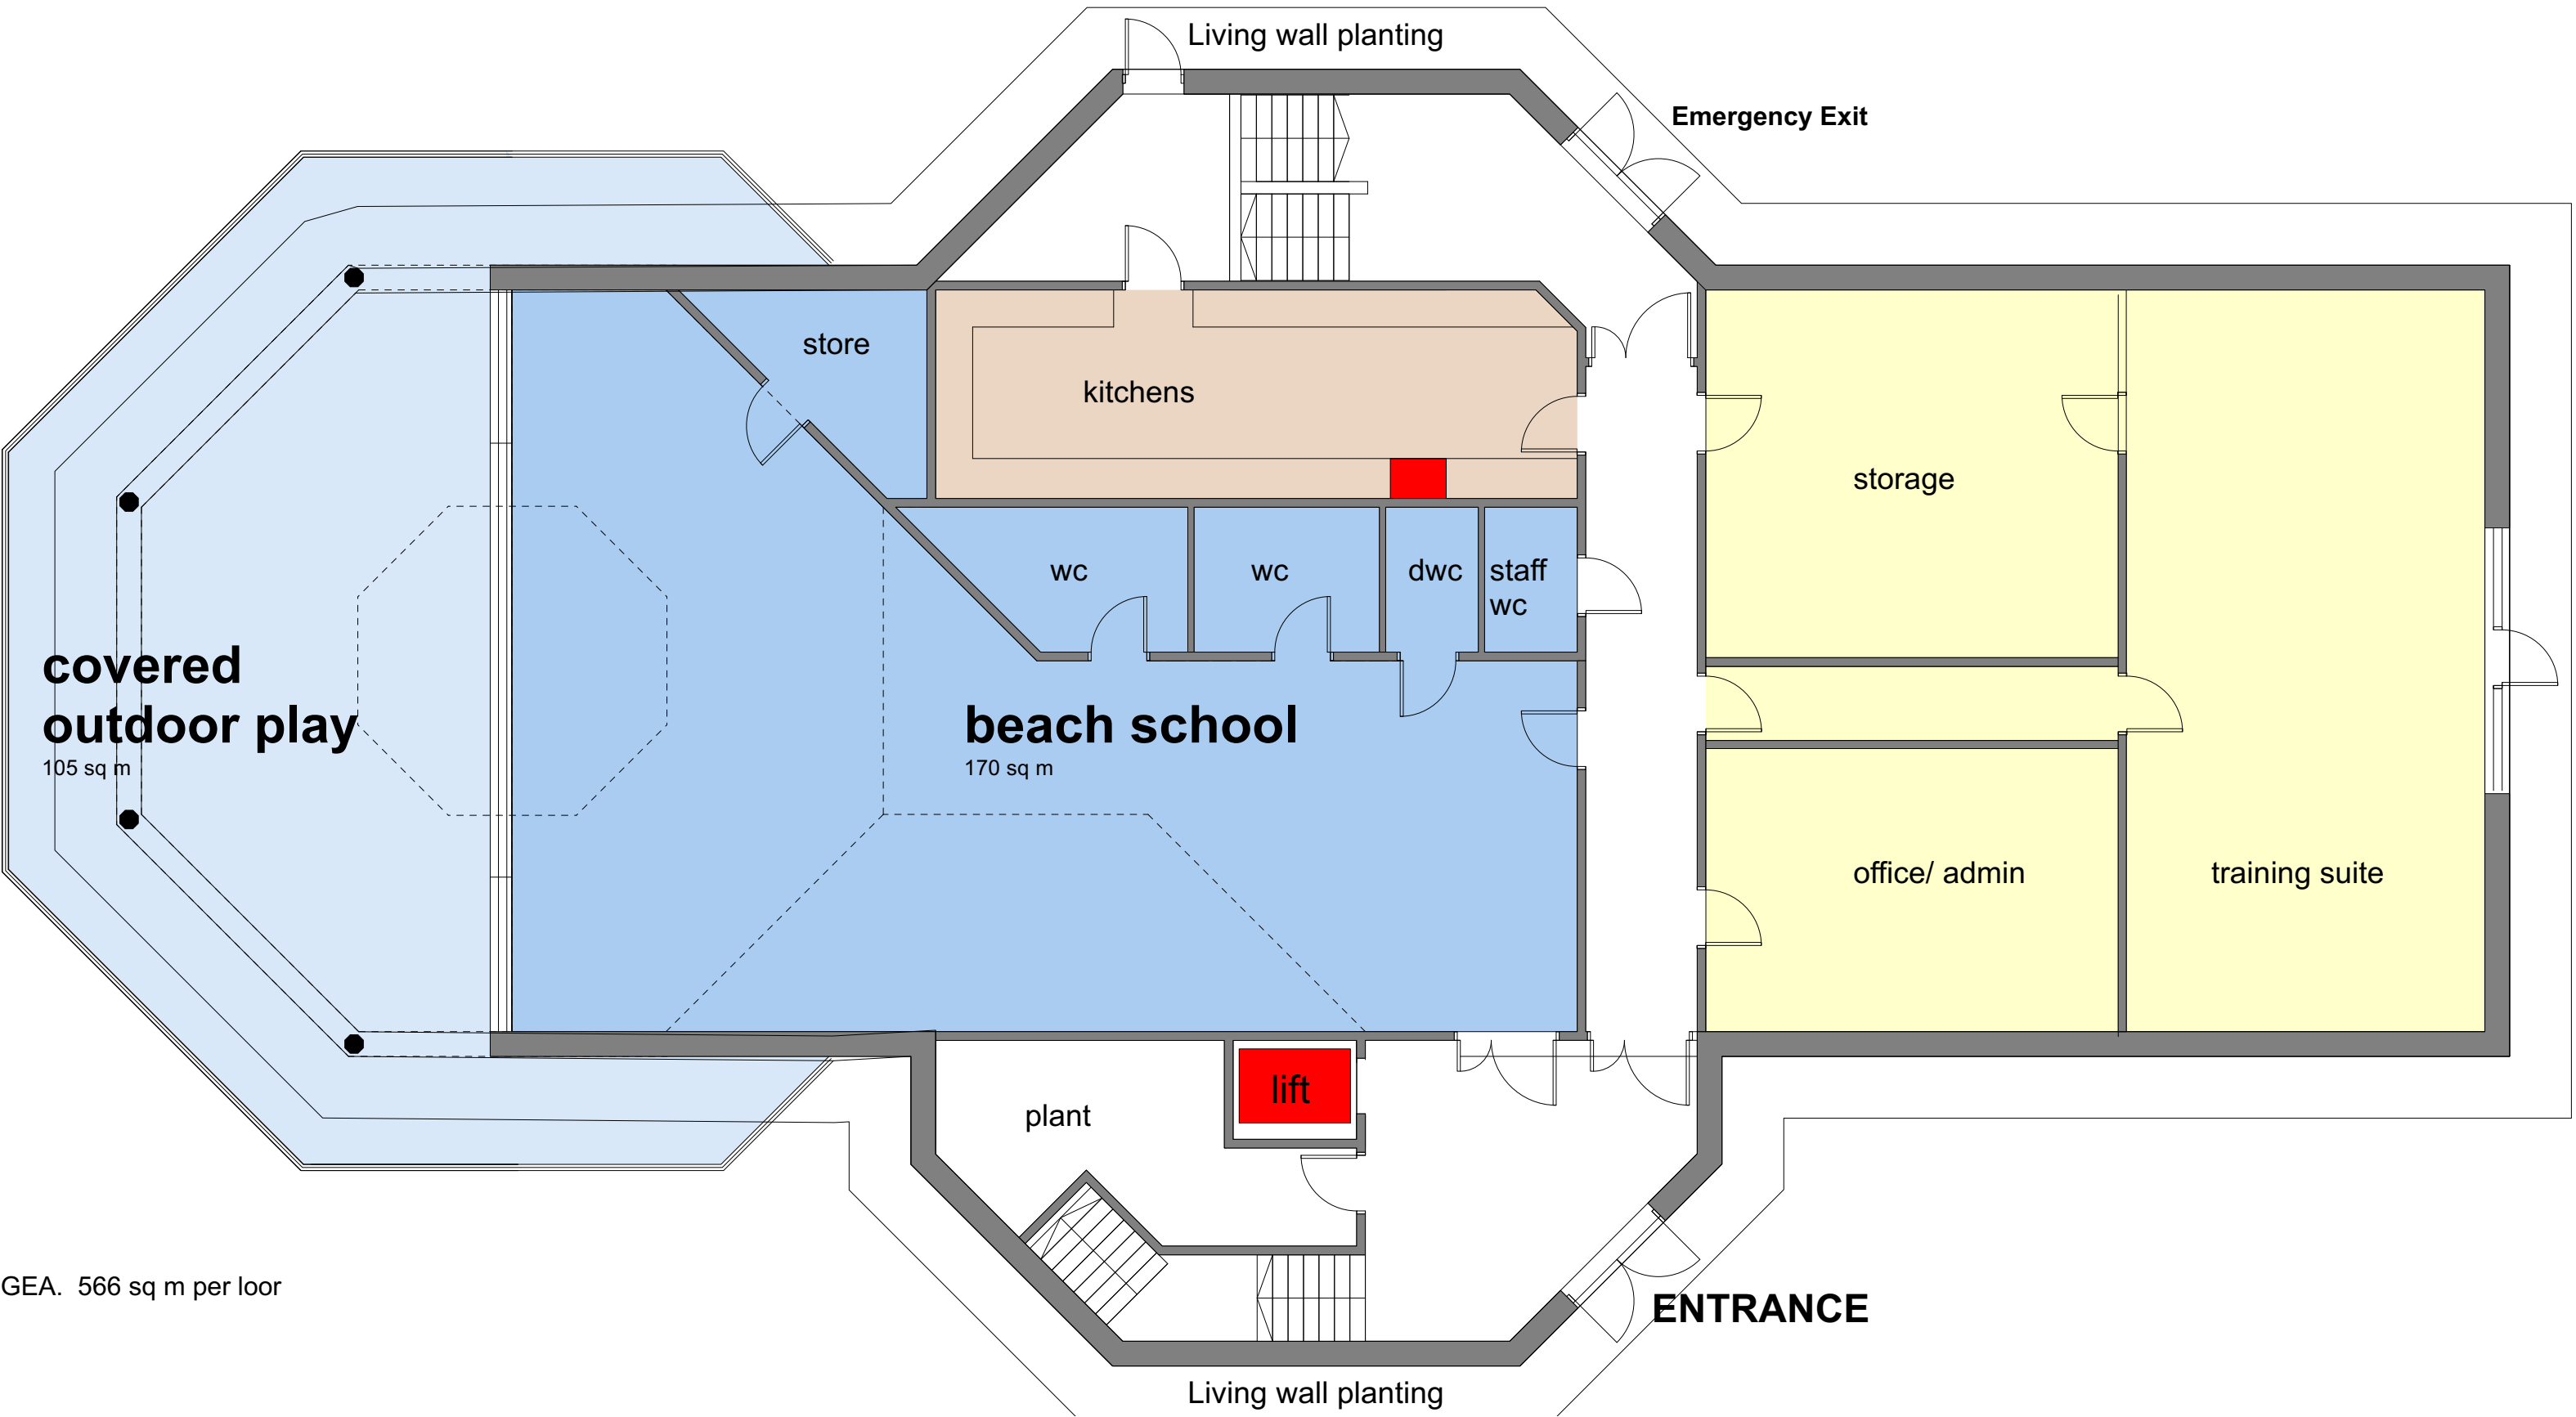

GROUND FLOOR PLAN

GEA. 566 sq m per loor

 

Project	Little Haven Hotel River Drive, South Shields NE33 1LH			Drawing Title	Beach School Floor Plans		
				Drawing No	24015 P107	rev	
Client	LITTLE HAVEN HOTEL			Tony Hills Studio Limited Chartered Architect Pells Yeat Farm Studio Kirkby Lonsdale LA6 2EH 01539 332241 tonyhillsstudio@gmail.com			
Status	PLANNING APPLICATION						
Scale	1:100	Drwg size	A1				
Drawn	TH	Date	20 3 26				