

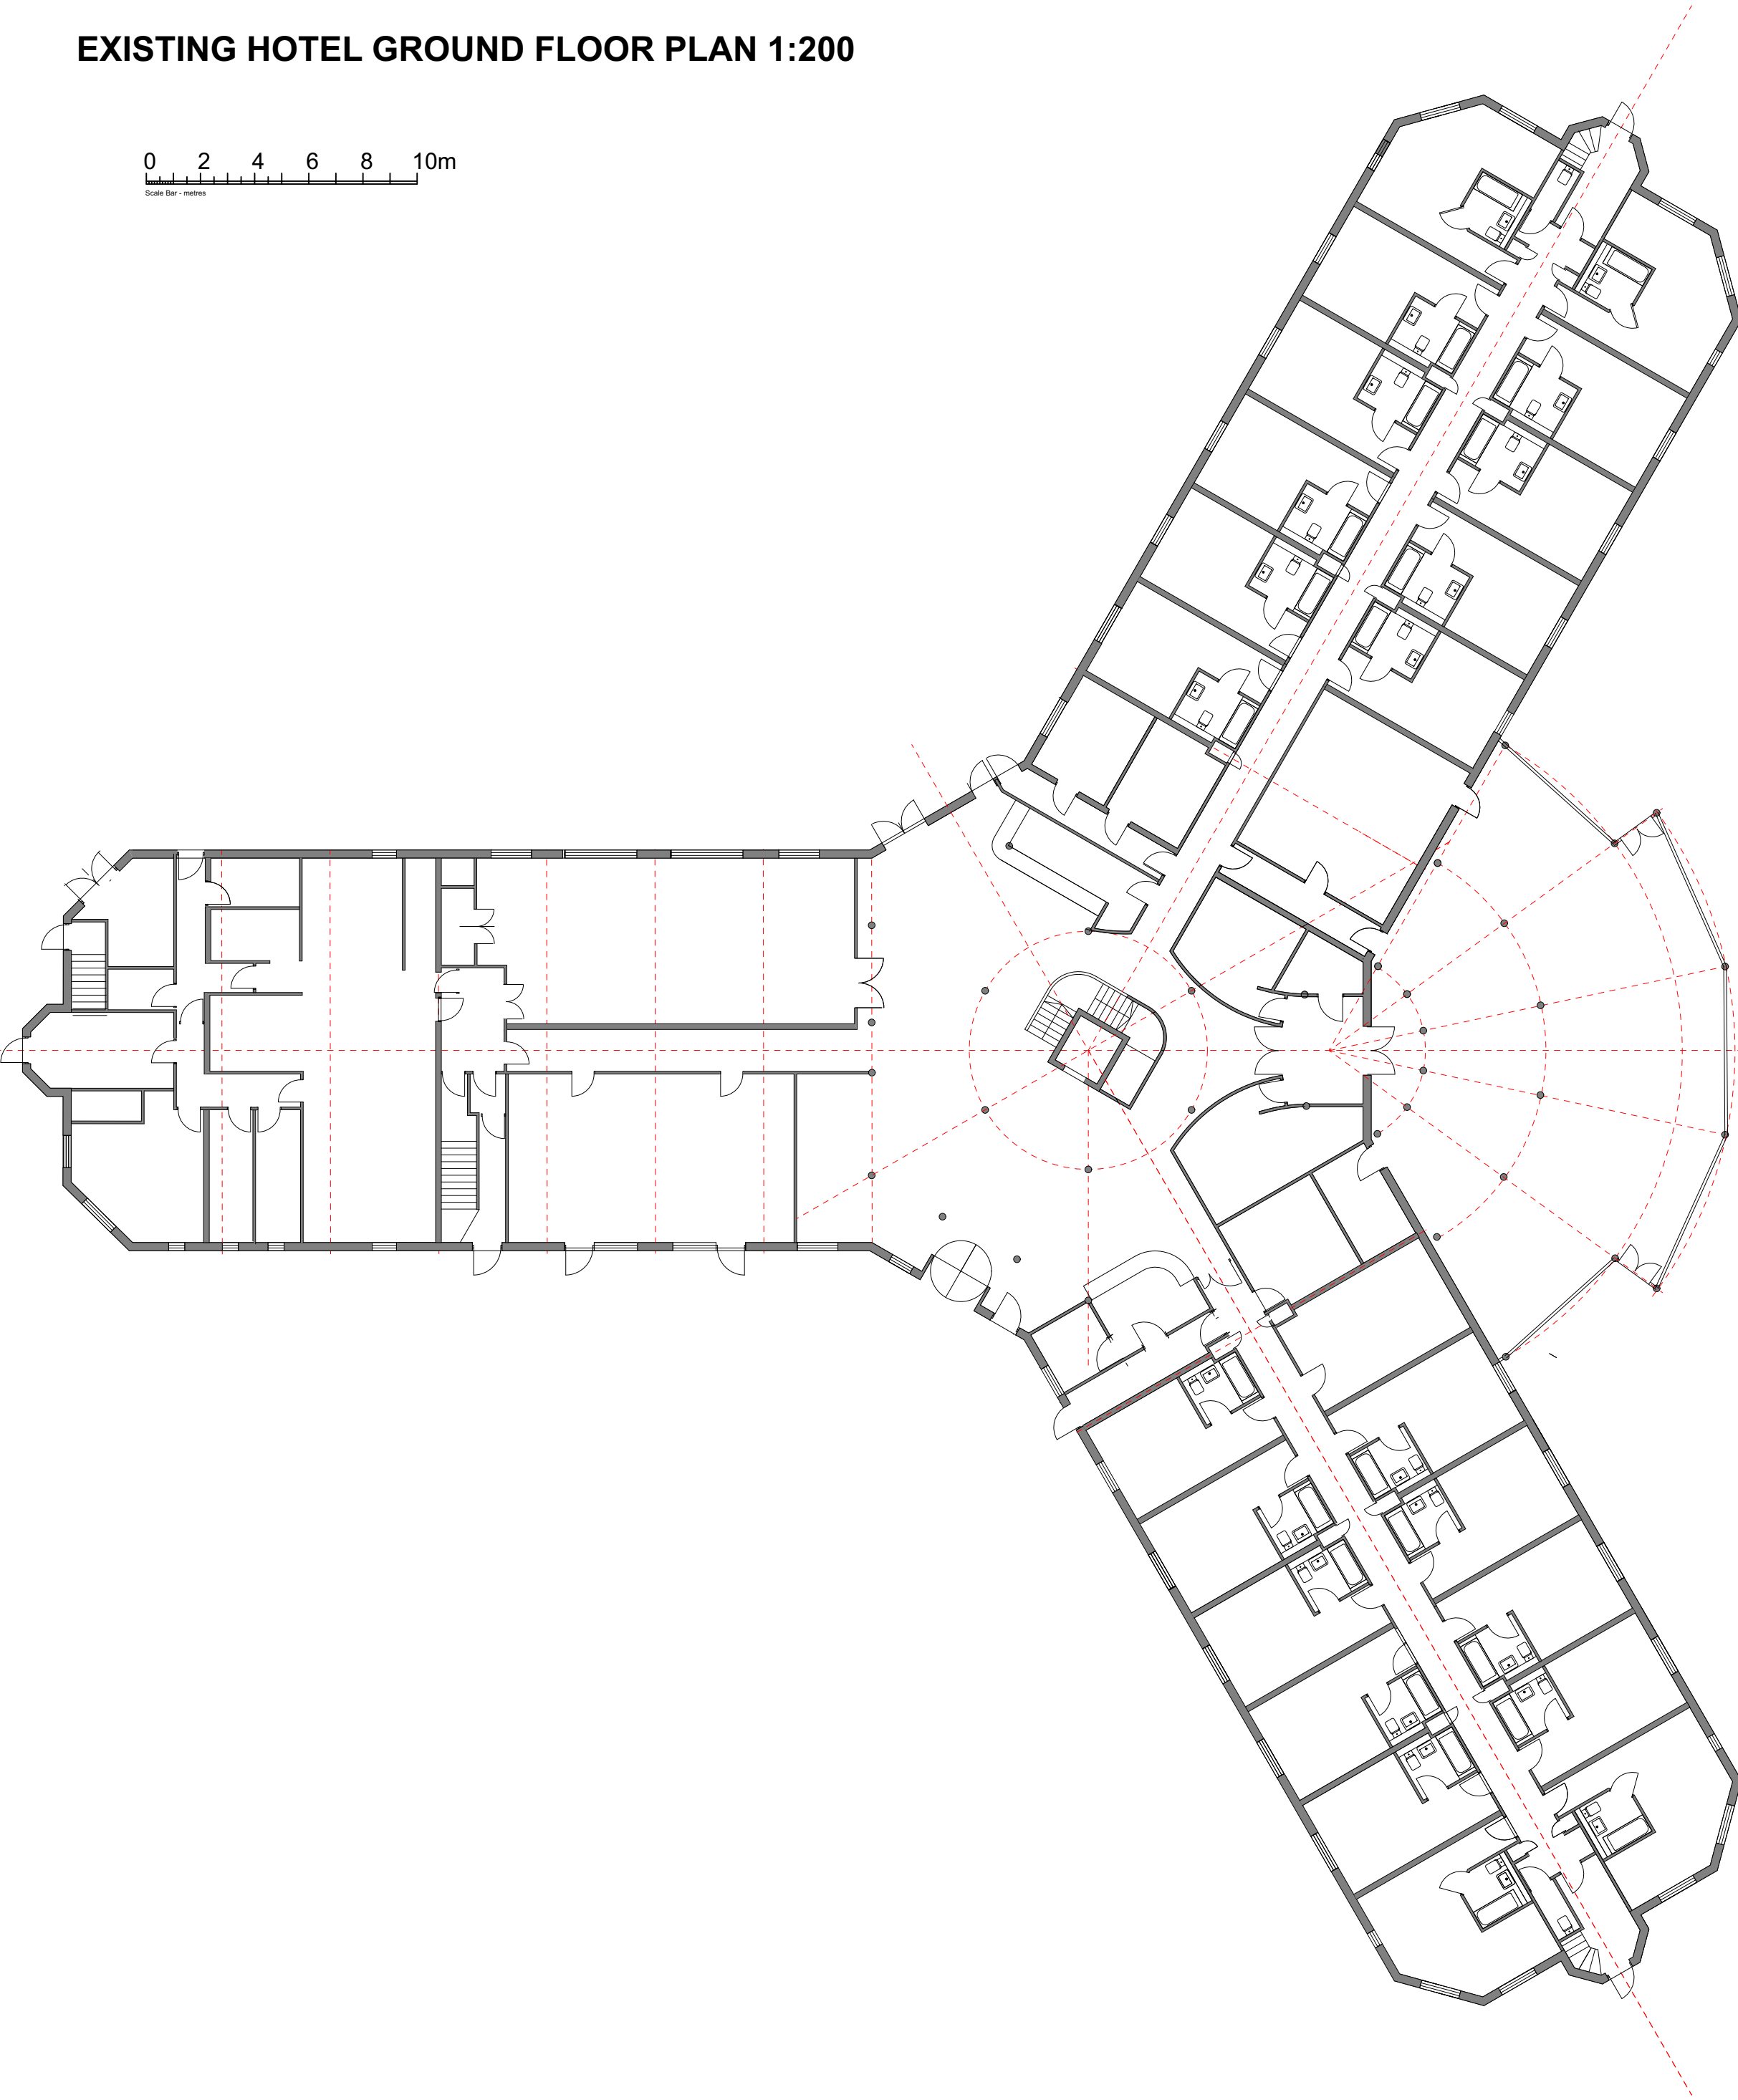


EXISTING HOTEL GROUND FLOOR PLAN 1:200

 

EXISTING HOTEL FIRST FLOOR PLAN 1:200

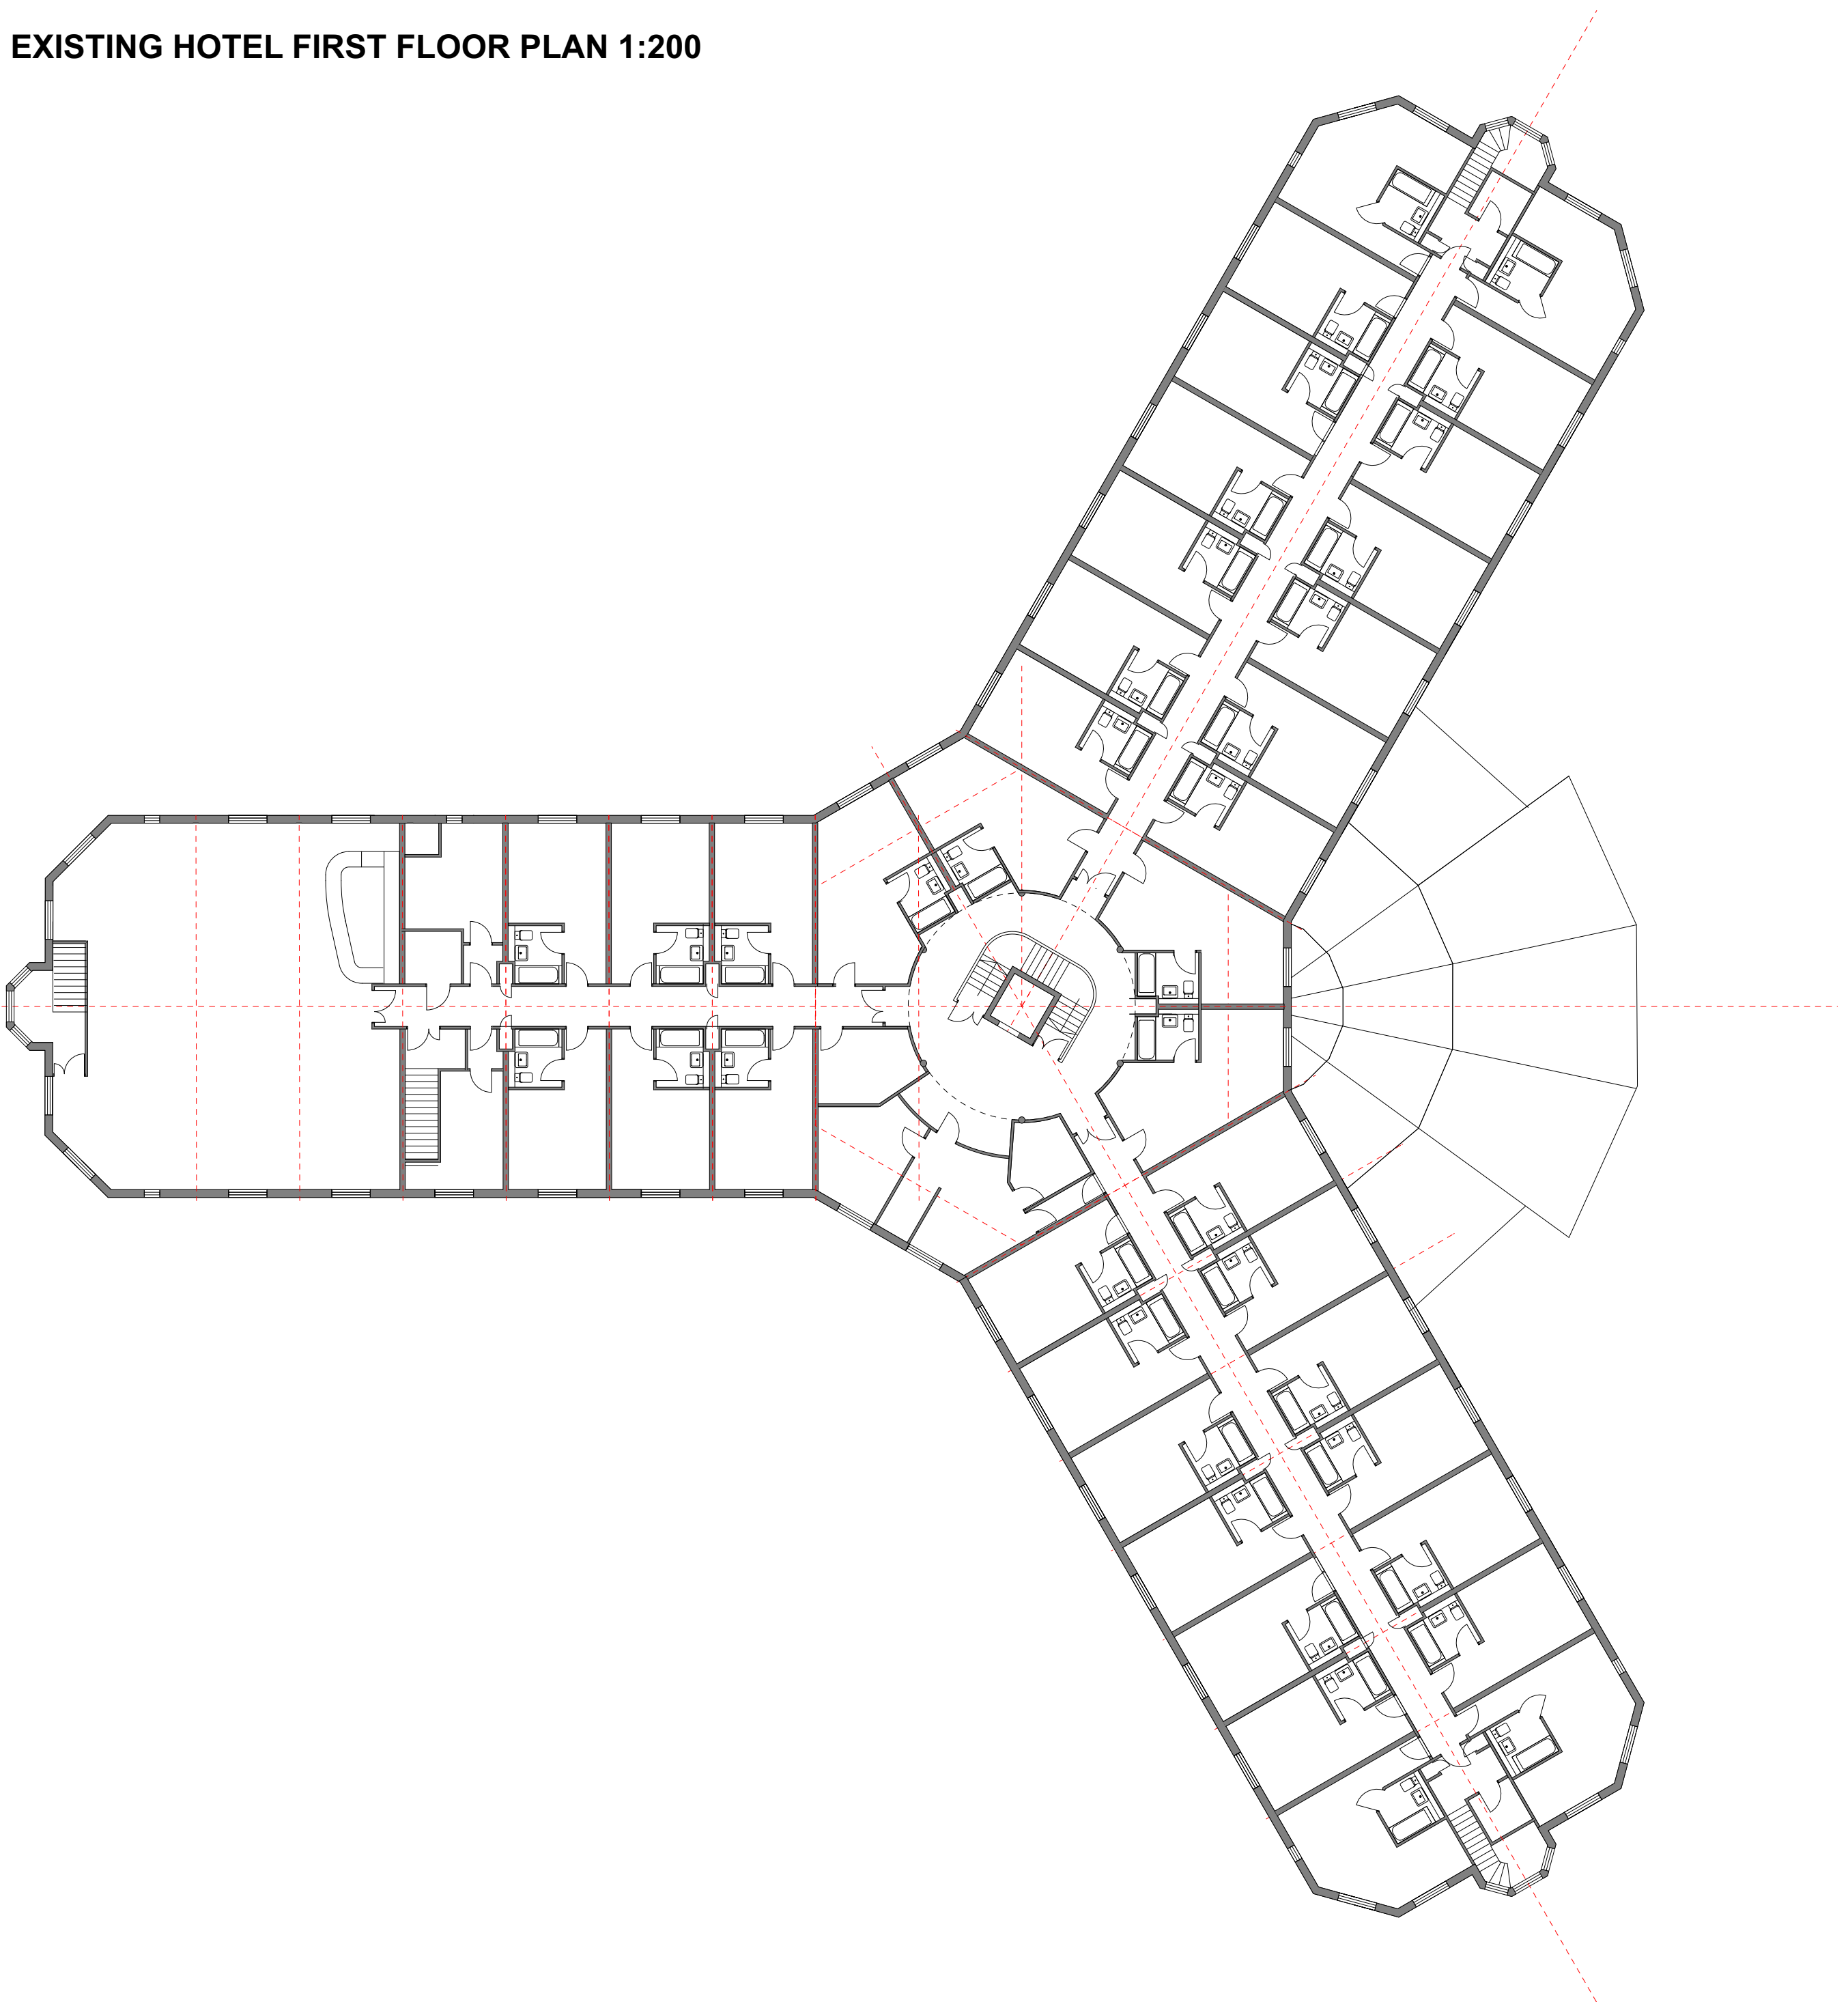

SOUTH-EAST (FRONT) ELEVATION




NORTH- ELEVATION RESTAURANT



EXISTING RESTAURANT EAST ELEVATION



SOUTH EAST ELEVATION

 

Project	Little Haven Hotel River Drive, South Shields NE33 1LH			Drawing Title	Hotel Floor Existing Plans & Elevations		
				Drawing No	24015 P105	rev	
Client	LITTLE HAVEN HOTEL			Tony Hills Studio Limited Chartered Architect Pelle Yeat Farm Studio Kirkby Lonsdale LA6 2EH 01539 332241 tonyhillsstudio@gmail.com			
Status	PLANNING APPLICATION						
Scale	1:200	Drwg size	A1				
Drawn	TH	Date	20 3 26				