




EXISTING SITE PLAN 1:500

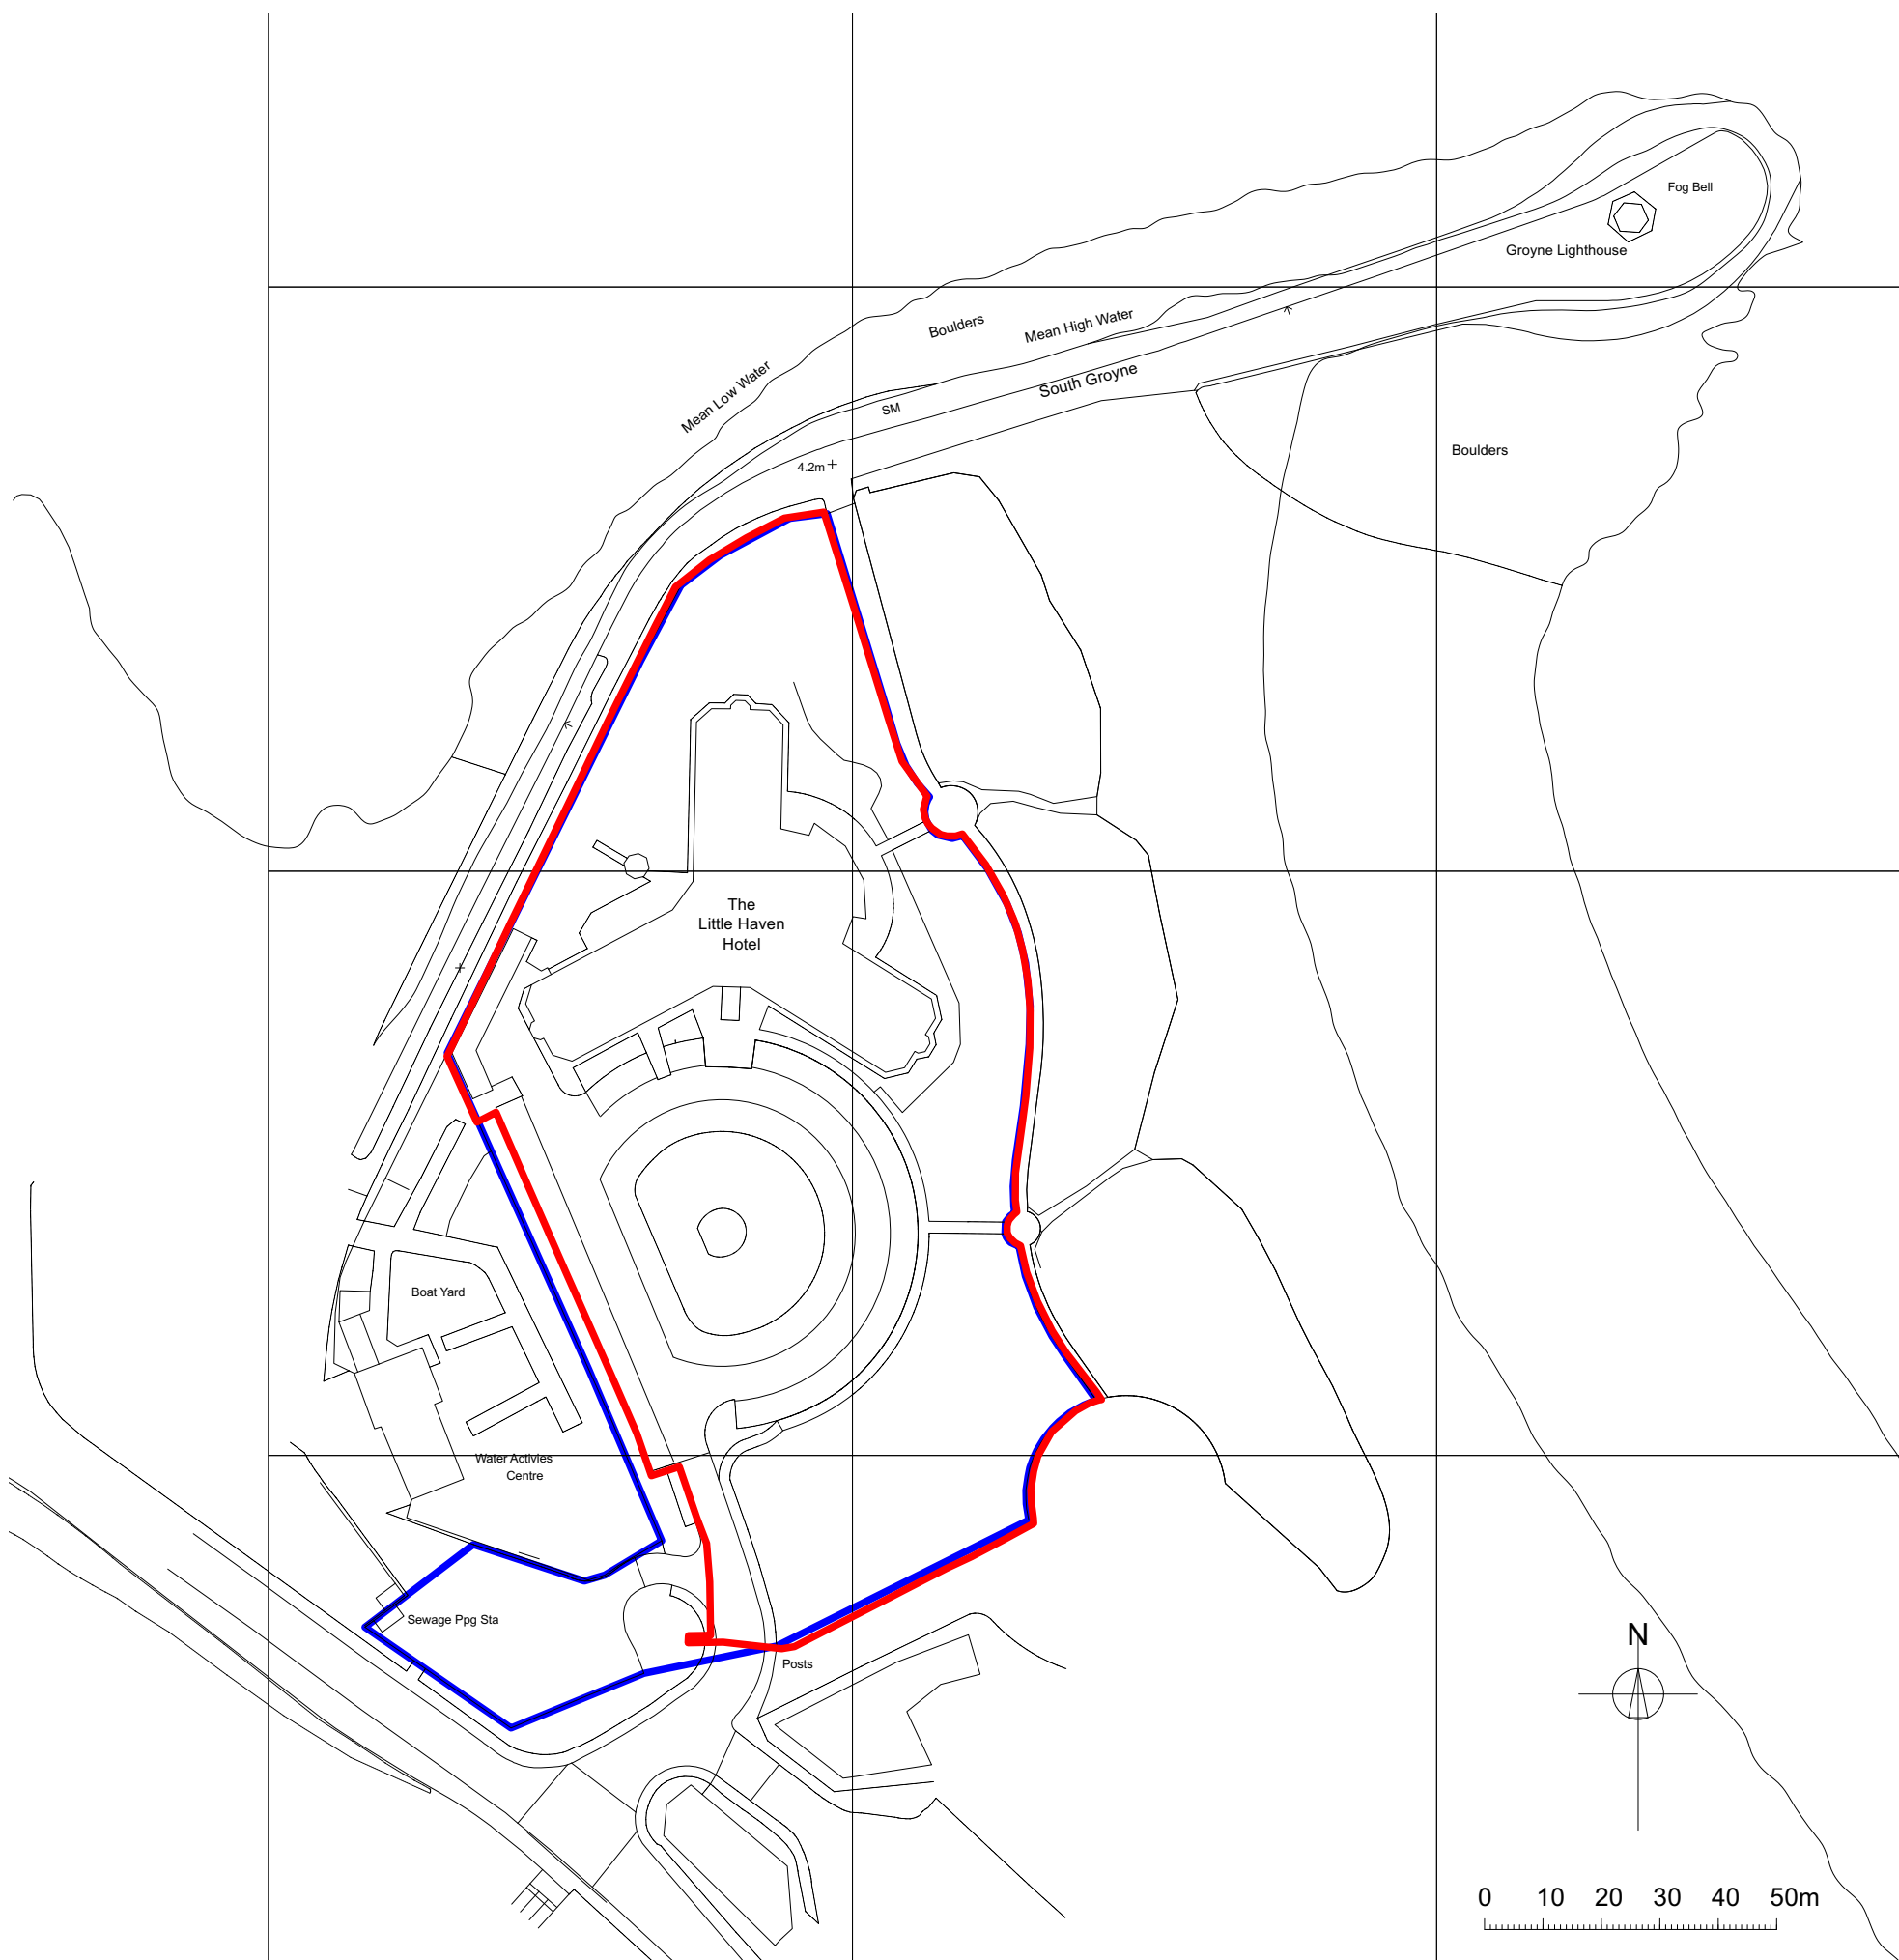

SITE LOCATION PLAN 1:1250

Project	Little Haven Hotel River Drive, South Shields NE33 1LH			Drawing Title	Site Location Existing Site Plan		
				Drawing No	24015 P101	rev	
Client	LITTLE HAVEN HOTEL			Tony Hills Studio Limited Chartered Architect Pells Yest Farm Studio Kirkby Lonsdale LA6 2EH 01539 332241 tonyhillsstudio@gmail.com			
Status	PLANNING APPLICATION						
Scale	1:500 / 1250	Drwg size	A1				
Drawn	TH	Date	20 3 2026				