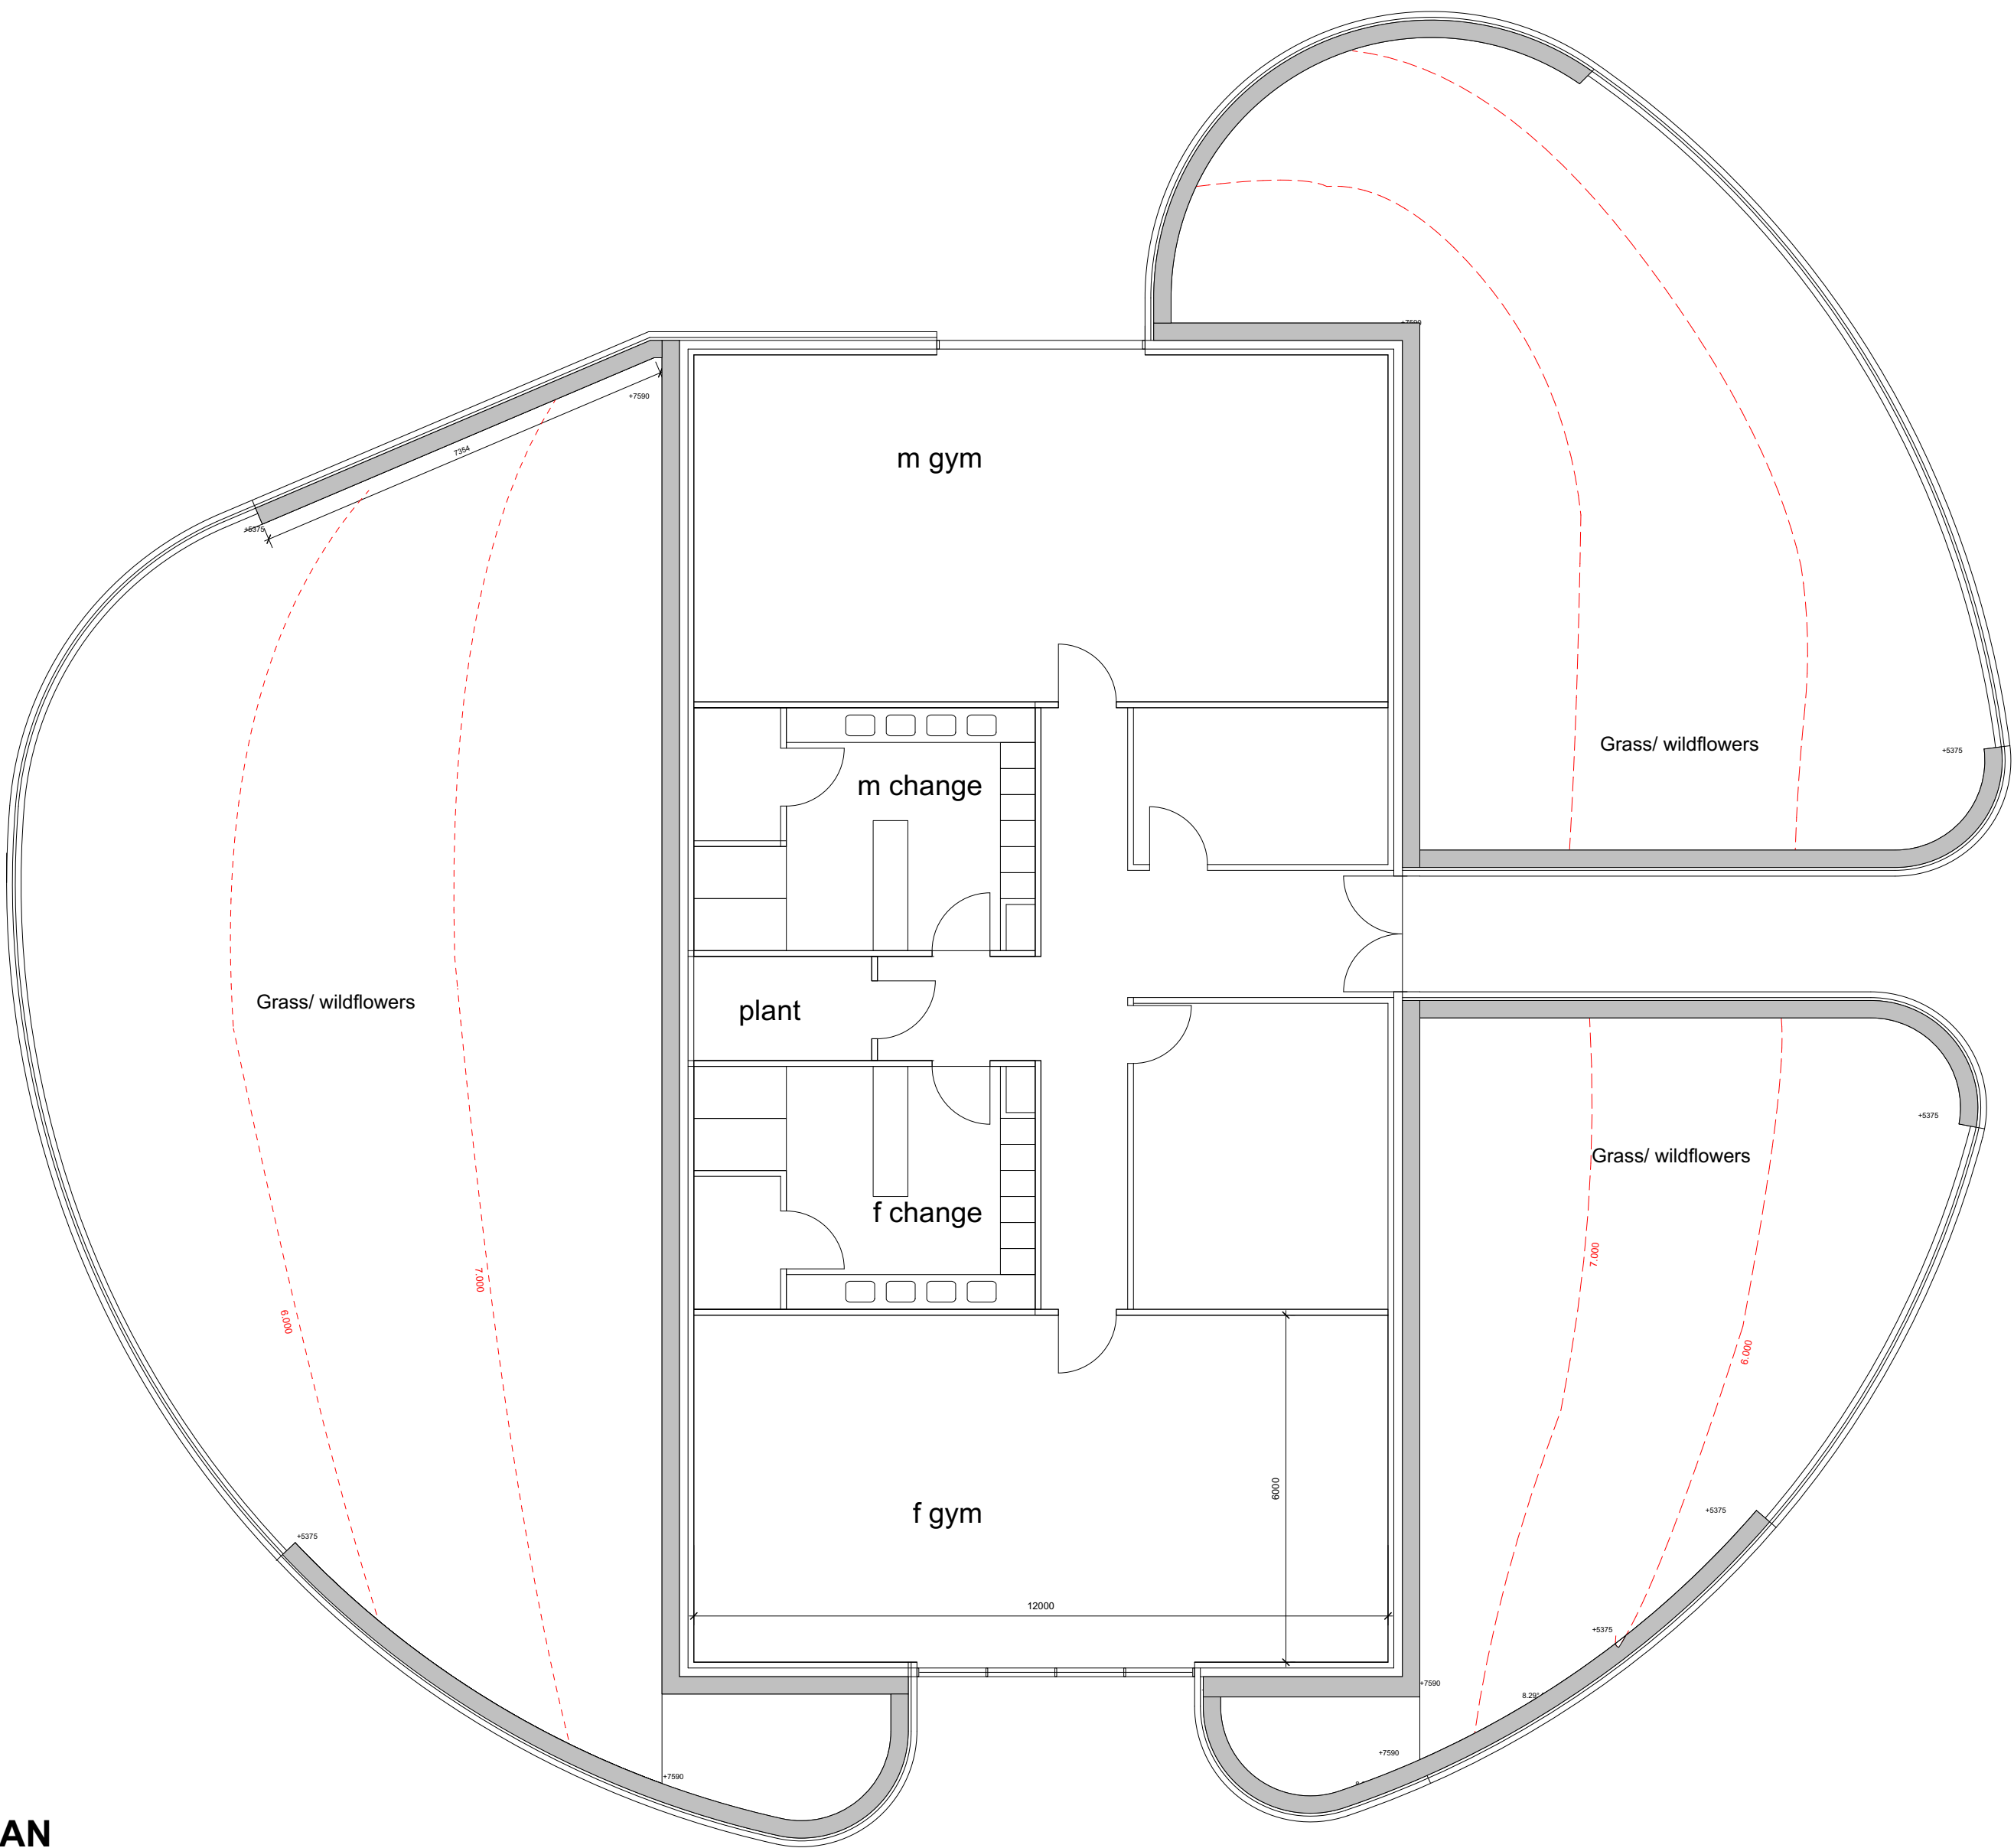
 


Materials:
Walls: Living Wall Planting
Roof: Total green roof
Windows and doors: Powder coated aluminium
Perimeter railings: Stainless steel glass panels

Project	Little Haven Hotel River Drive, South Shields NE33 1LH			Drawing Title	Hotel Gym		
				Drawing No	24015 P110	rev	
Client	LITTLE HAVEN HOTEL			Tony Hills Studio Limited Chartered Architect Pelle's Yeat Farm Studio Kirkby Lonsdale LA6 2EH 01539 332241 tonyhillsstudio@gmail.com			
Status	PLANNING APPLICATION						
Scale	1:100	Drwg size	A1				
Drawn	TH	Date	20 3 26				

SECTION

WEST ELEVATION

GYM PLAN

SOUTH ELEVATION

NORTHELEVATION