


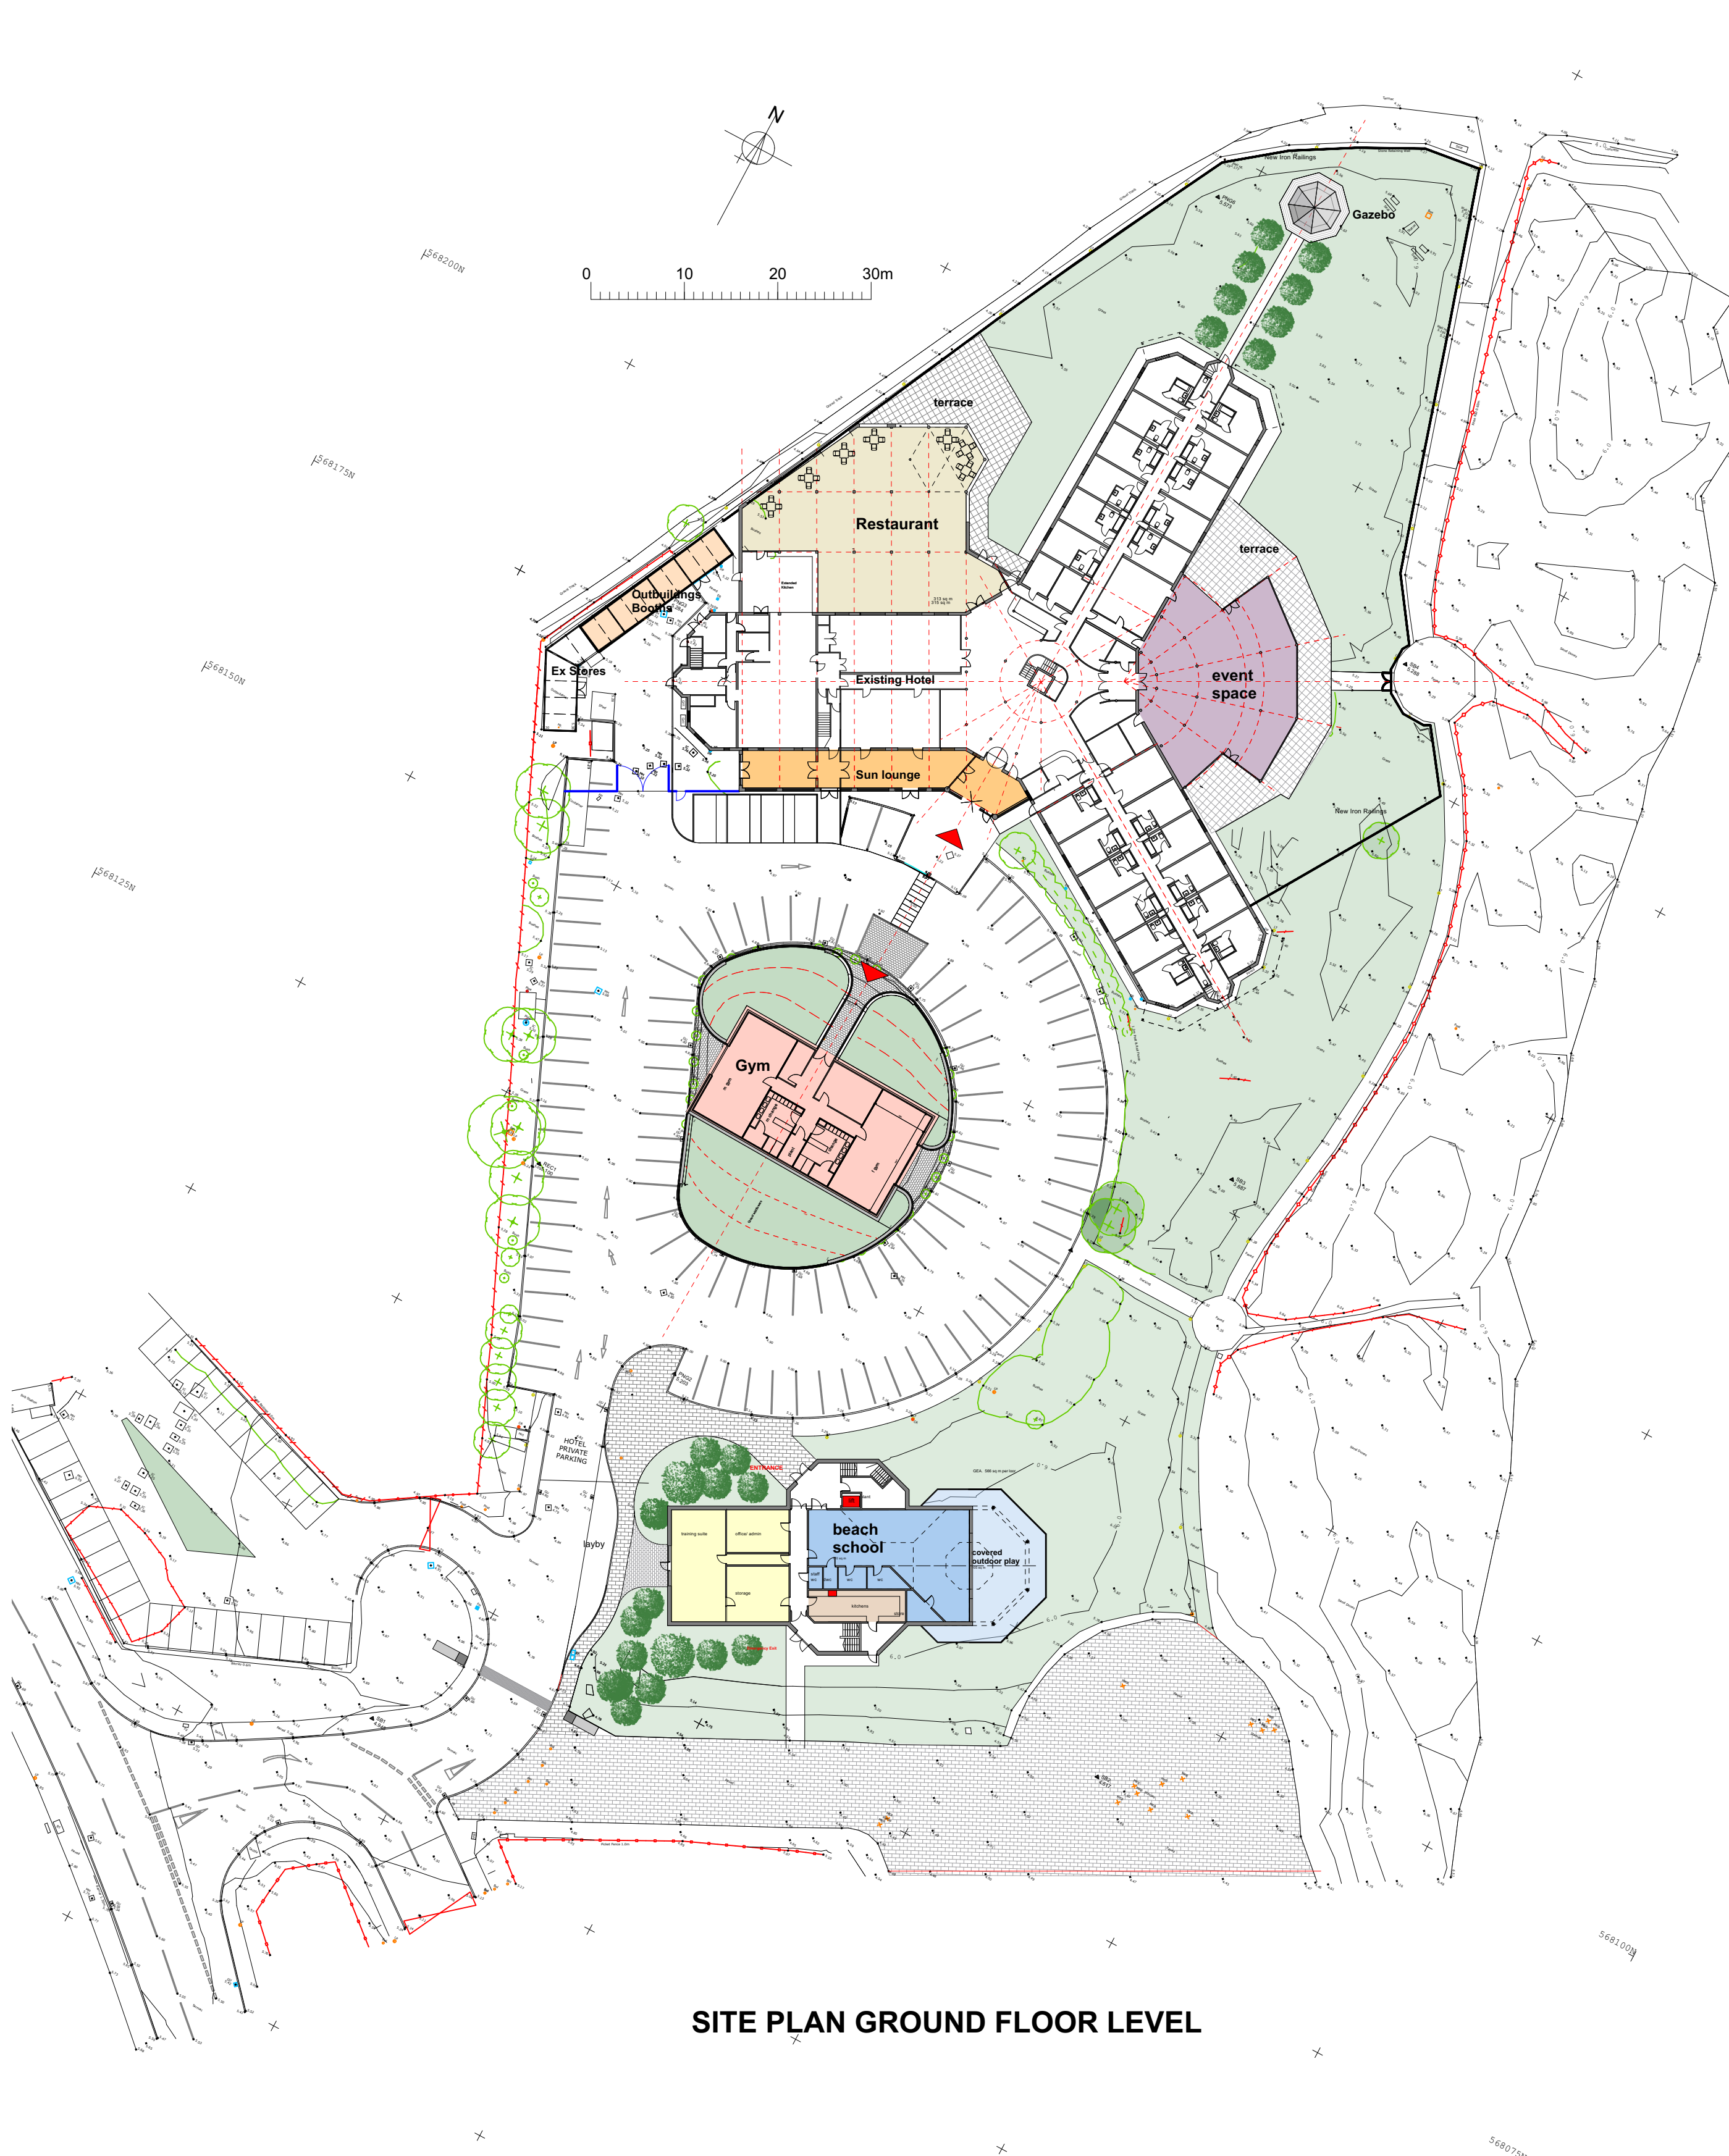

SITE PLAN GROUND FLOOR LEVEL



SITE PLAN FIRST FLOOR LEVEL

Project	Little Haven Hotel River Drive, South Shields NE33 1LH			Drawing Title	Proposed Site Plans		
				Drawing No	24015 P104	rev	
Client	LITTLE HAVEN HOTEL			Tony Hills Studio Limited Chartered Architect Pells Yest Farm Studio Killybegs, Londonderry LA6 2EH 01539 332241 tonyhillsstudio@gmail.com			
Status	PLANNING APPLICATION						
Scale	1:500	Drwg size	A1				
Drawn	TH	Date	20 03 2026				