



Do not scale from this drawing. Only figured dimensions are to be taken from this drawing. The contractor must verify all dimensions on site before commencing any work or shop drawings. The contractor must report any discrepancies to POD NEWCASTLE LTD before commencing work. If this drawing exceeds the quantities taken in any way, POD NEWCASTLE LTD is to be informed before the work is initiated. Ordinance Survey information is used on POD NEWCASTLE LTD drawings. POD NEWCASTLE LTD is not responsible for the accuracy of dimensions relating to any Ordnance Survey data, or beyond the boundary of the inserted topographic survey data. Work within The Construction (Design and Management) Regulations 2015 is not to start until a Health and Safety Plan has been produced. COPYRIGHT © POD NEWCASTLE LTD. This drawing is Copyright and must not be reproduced in any format or media without written/ verbal consent of POD NEWCASTLE LTD.

REV	BY	DATE	NOTE
A	RB	22/07/26	Roof and floor height reduced

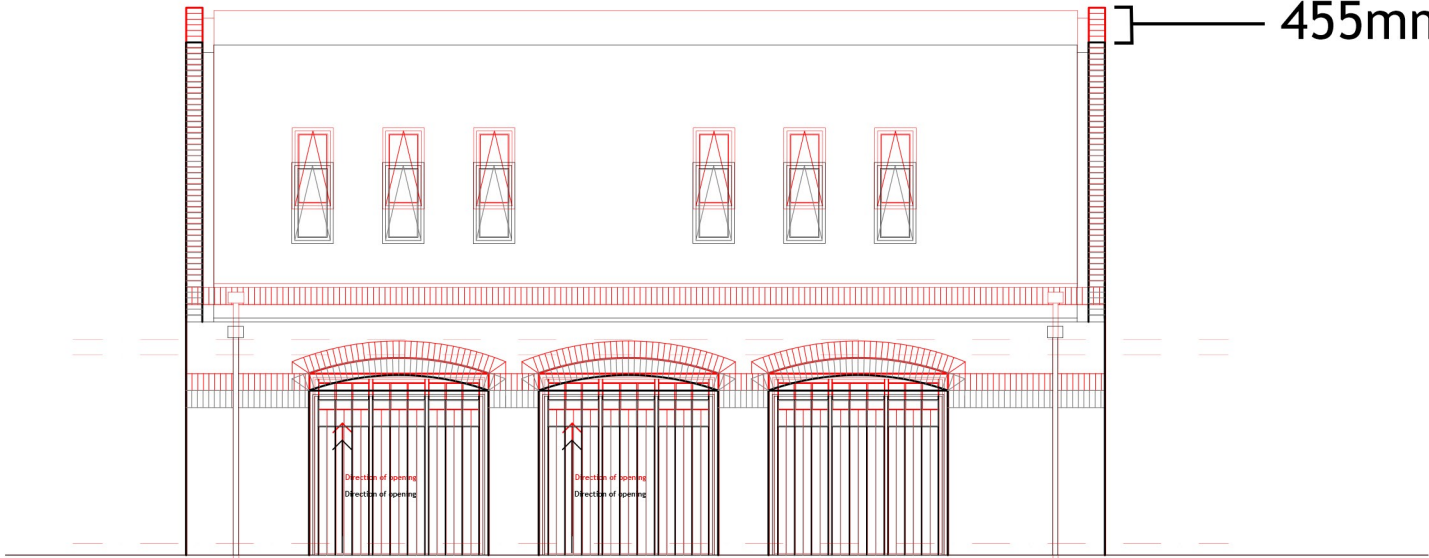


Front Elevation

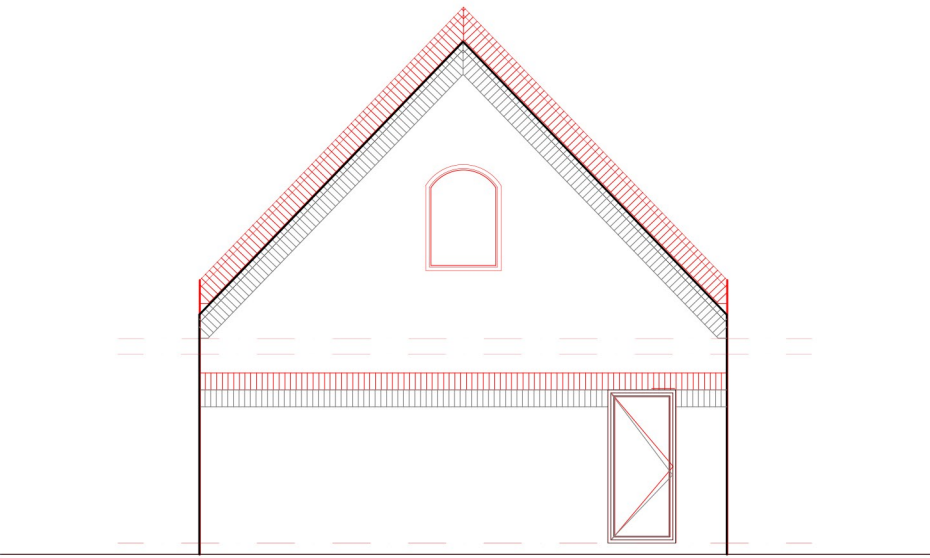


Side Elevation




Rear Elevation

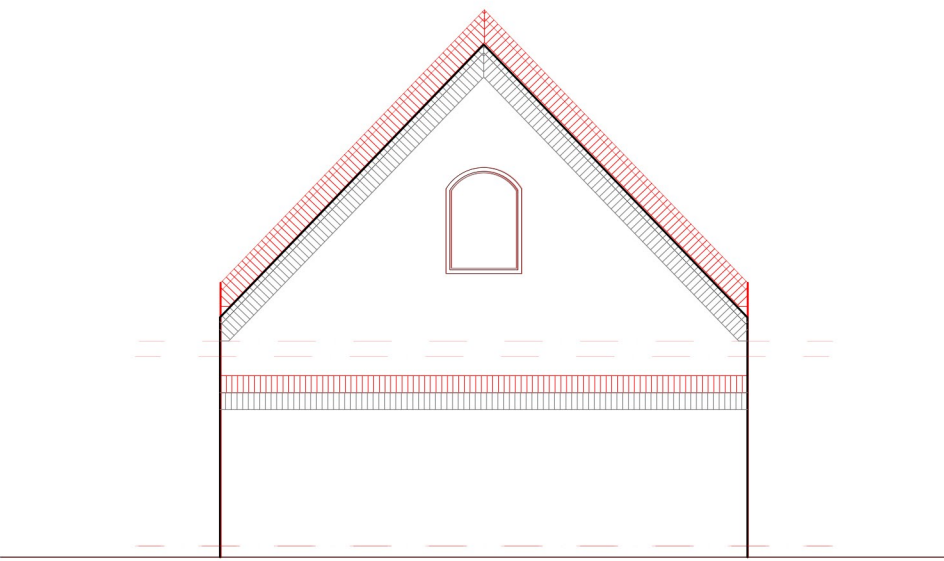

Side Elevation

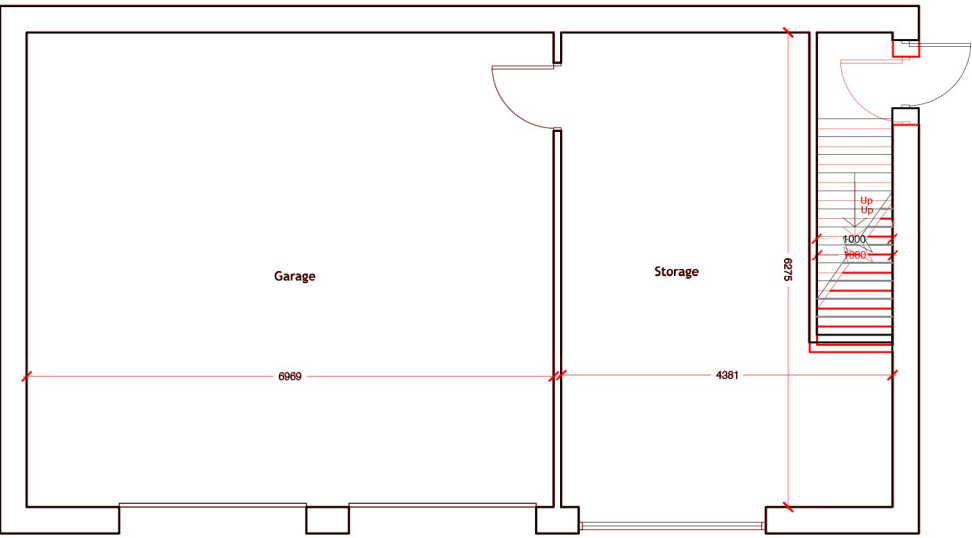

Ground Floor

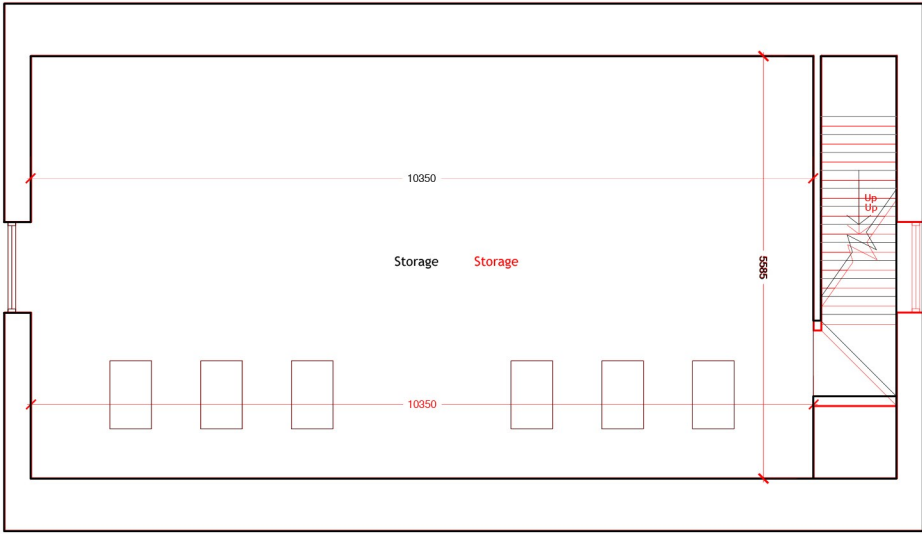

First Floor



Roof Plan



TOTTENHAM FACTORY | NEWCASTLE-UPON-TYNE | HEY 25F | 0191 495 7700 | INFO@PODNEWCASTLE.CO.UK

PROJECT: Brougham Lodge

DRAWING TITLE: Proposed Garage Amends

CLIENT: Cunningham			STATUS: Planning		
SCALE: 1:100	SHEET SIZE: A2	DATE: 04:26	DRAWN BY: RB	CHECKED BY: MEC	REVISION:
PROJECT NO: 2176-CUN		DRAWING NO: SD-20.04			

