


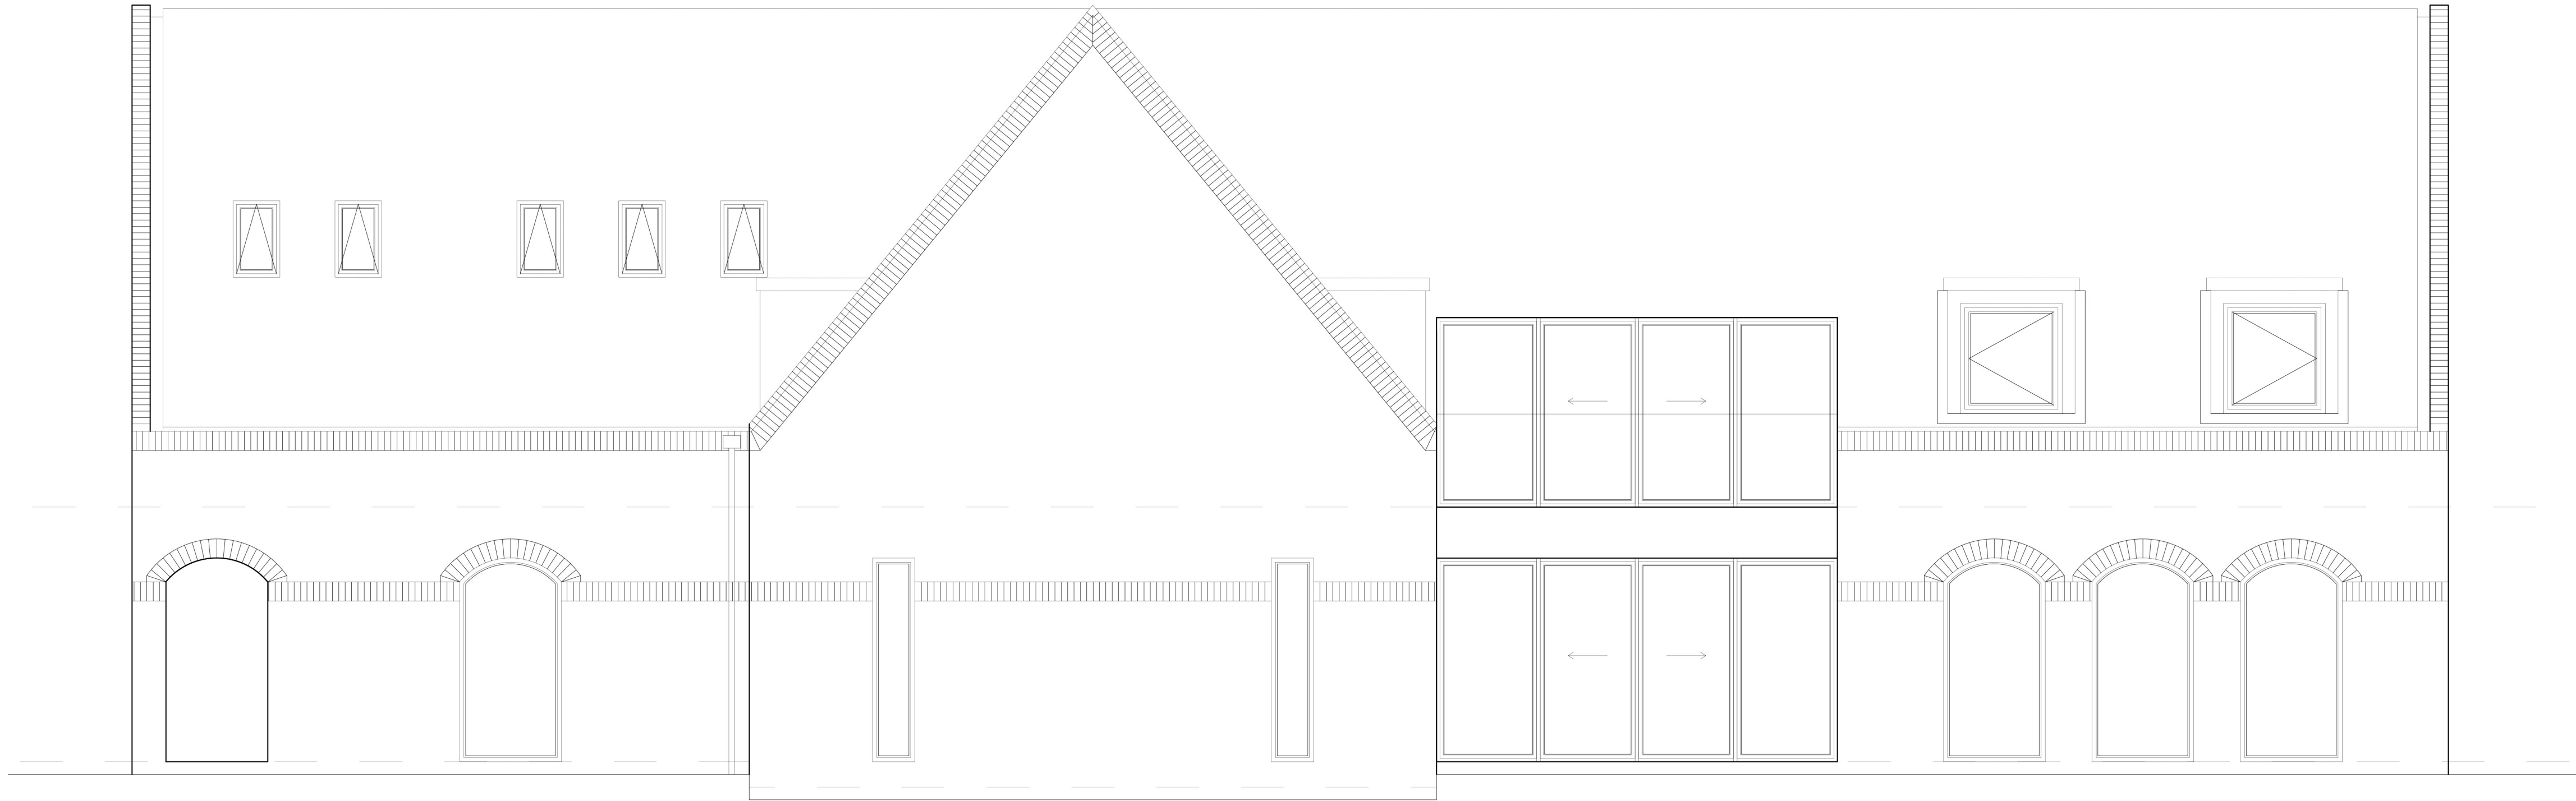


Front Elevation



Side Elevation

Materials

Primary Material - Red Brick
Feature Banding Brick - Contrast Red Brick
Windows - Dark Grey/Black
Roof - Slate

 

CLIENT: Cunningham		STATUS: Planning	
SCALE: 1:50	SHEET SIZE: A1	DATE: 04:26	CHECKED BY: MEC
PROJECT NO: 2176-CUN		DRAWING NO: SD-30.01	REVISION: