




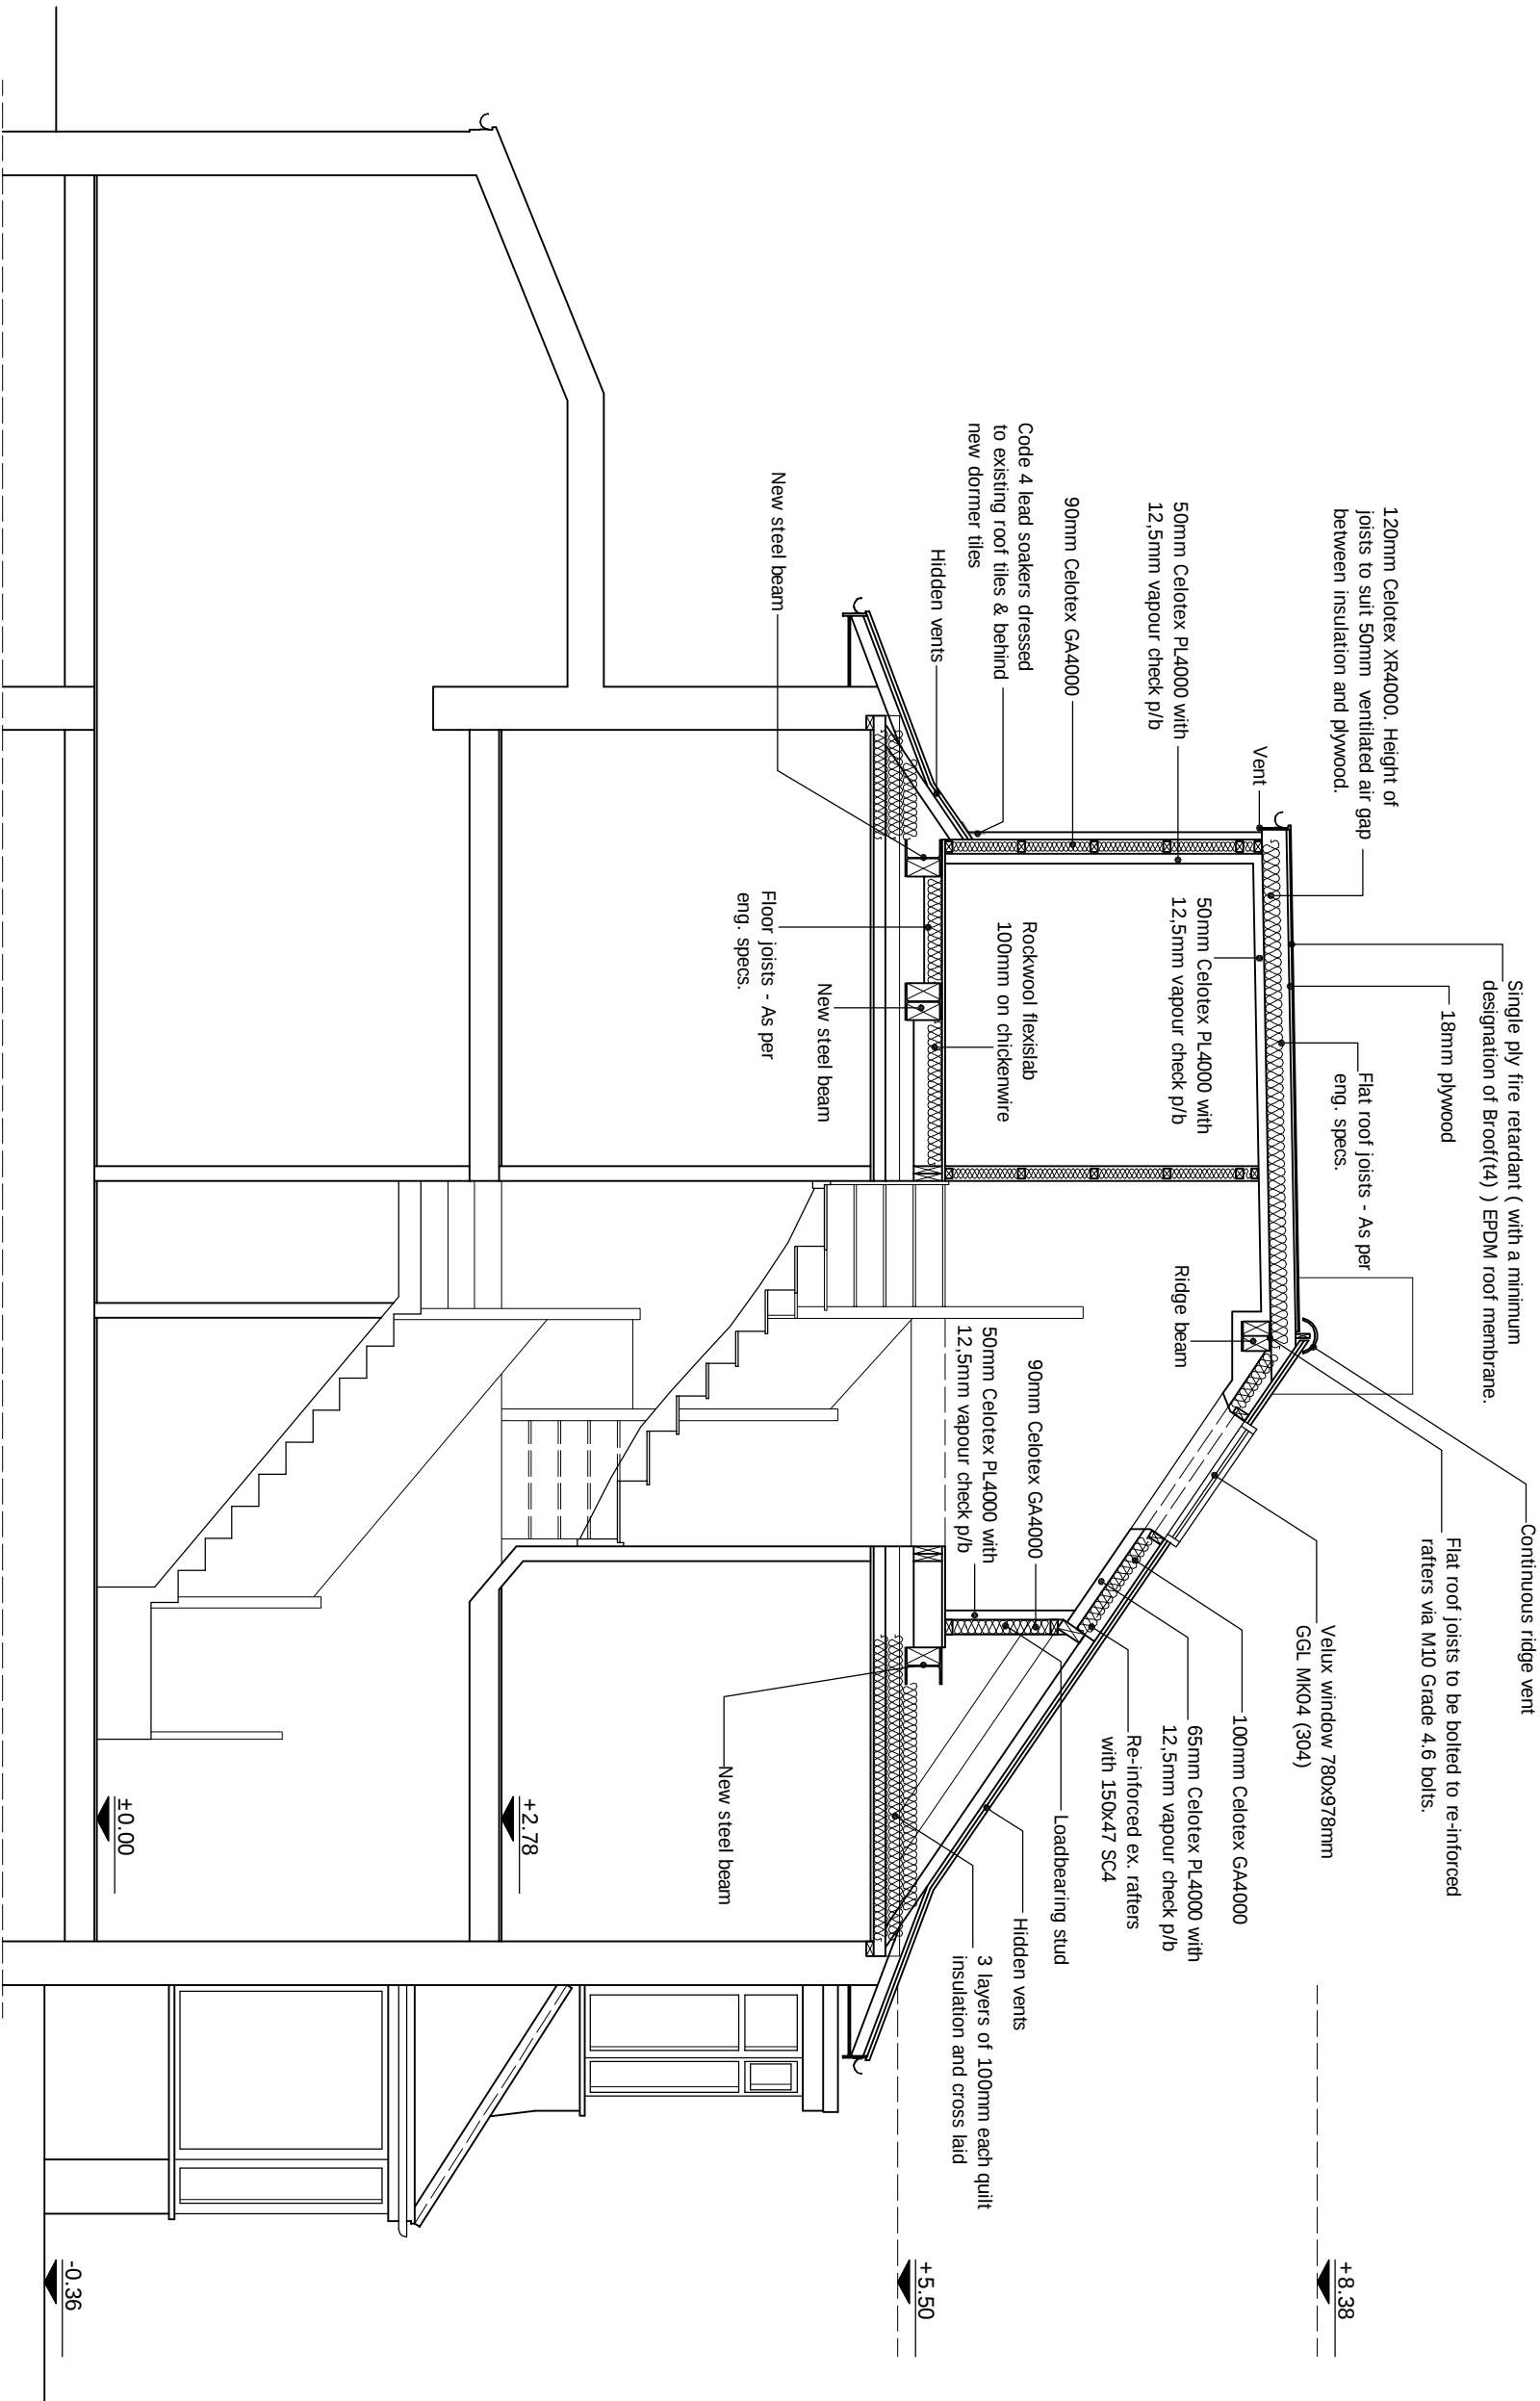

PROPOSED SECTION
Scale 1:50

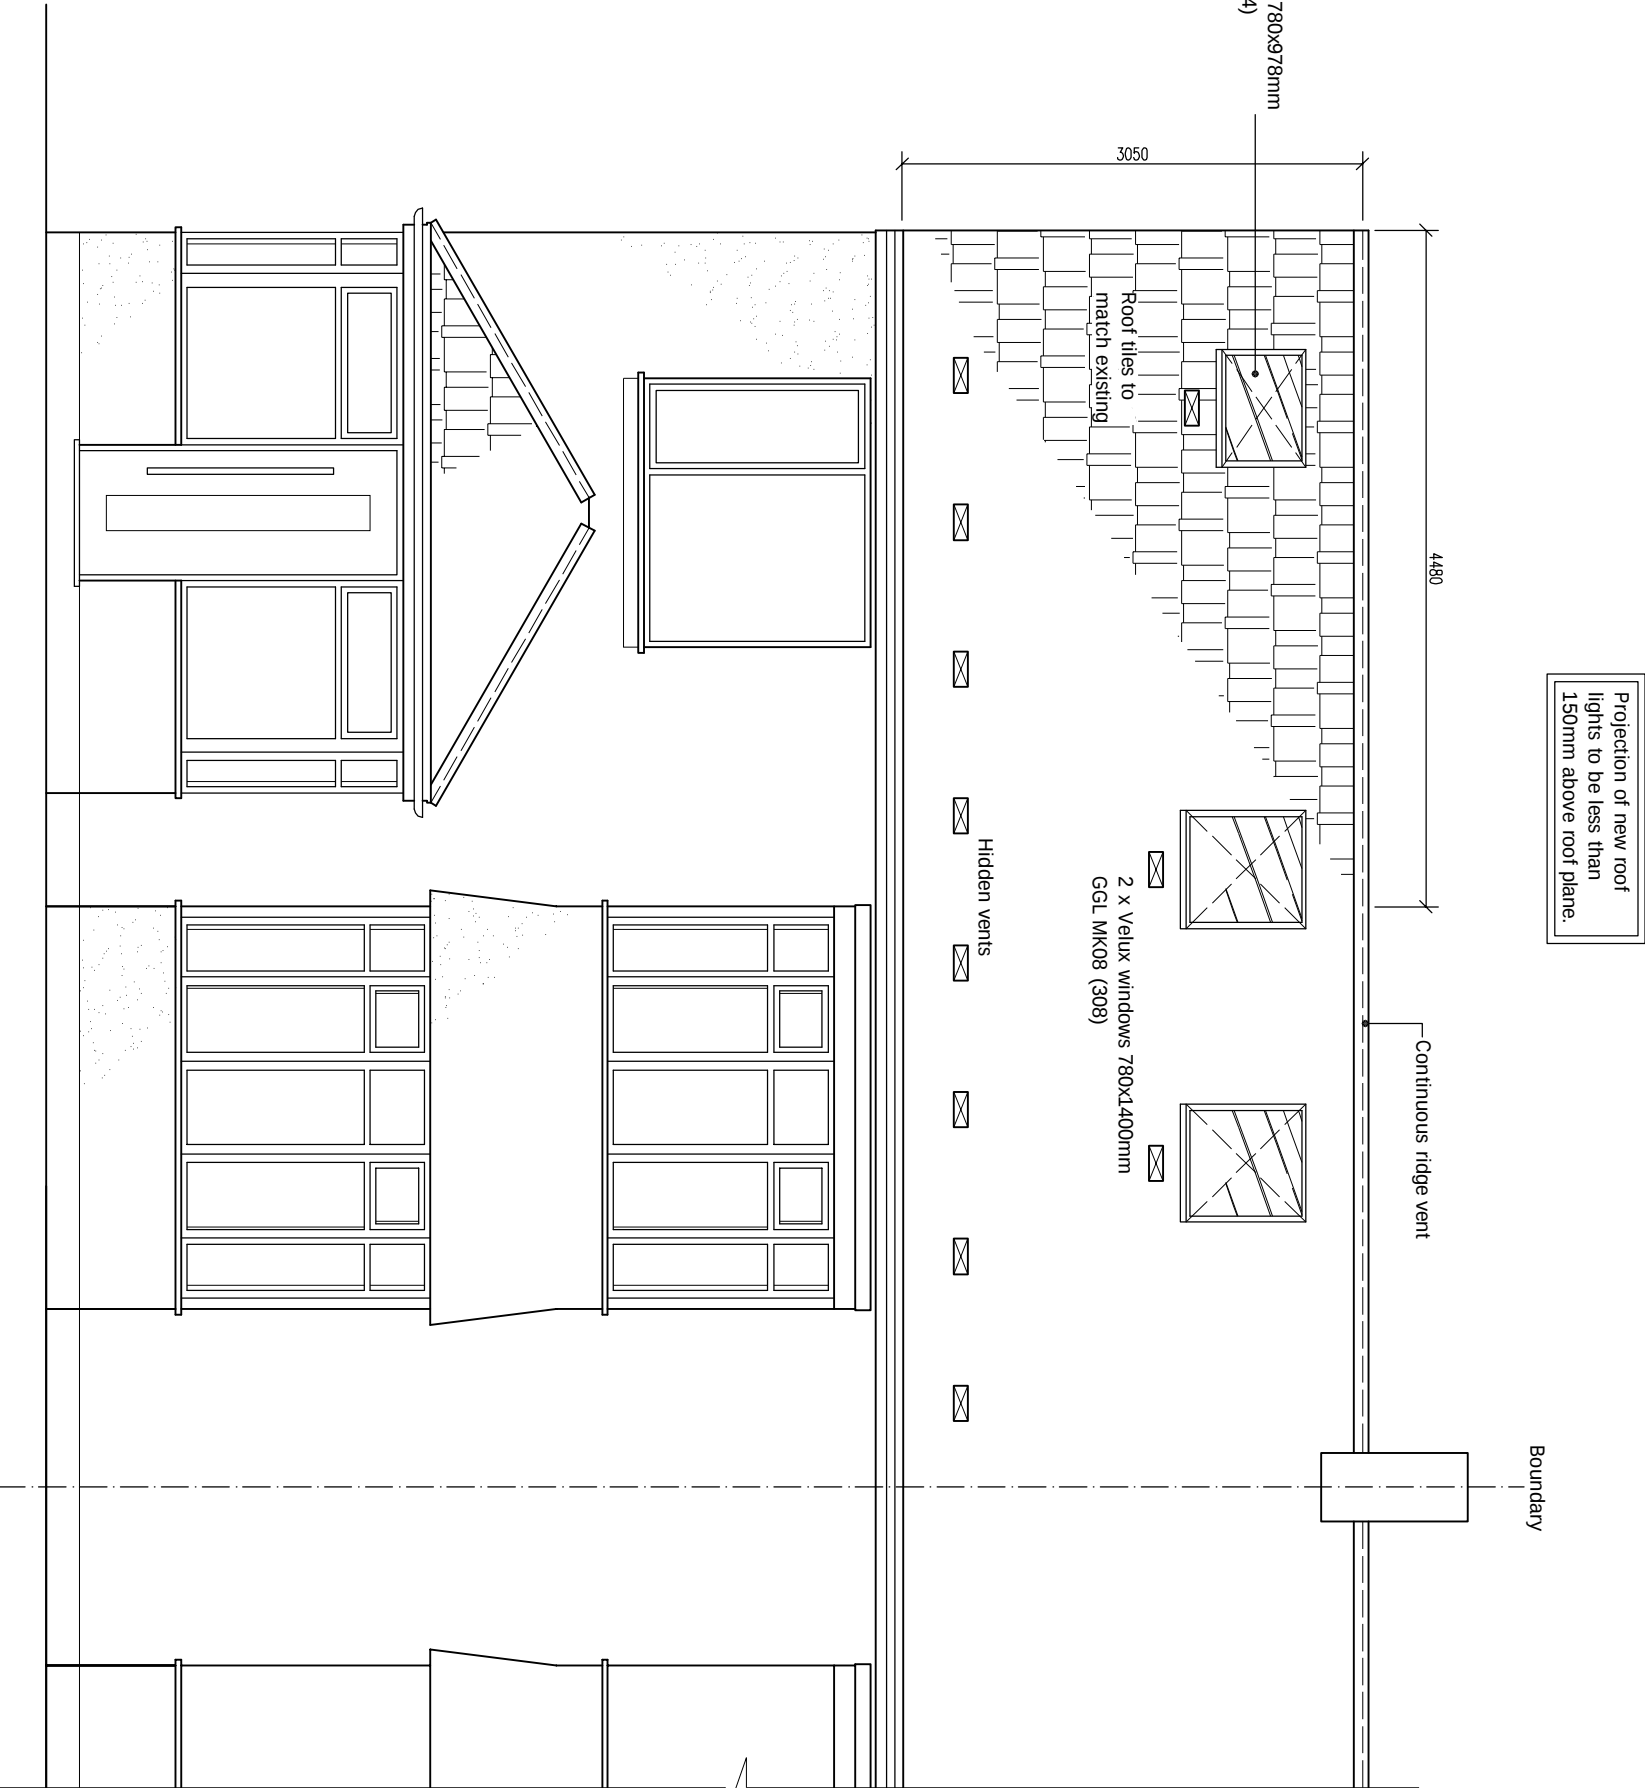

PROPOSED FRONT ELEVATION
Scale 1:50

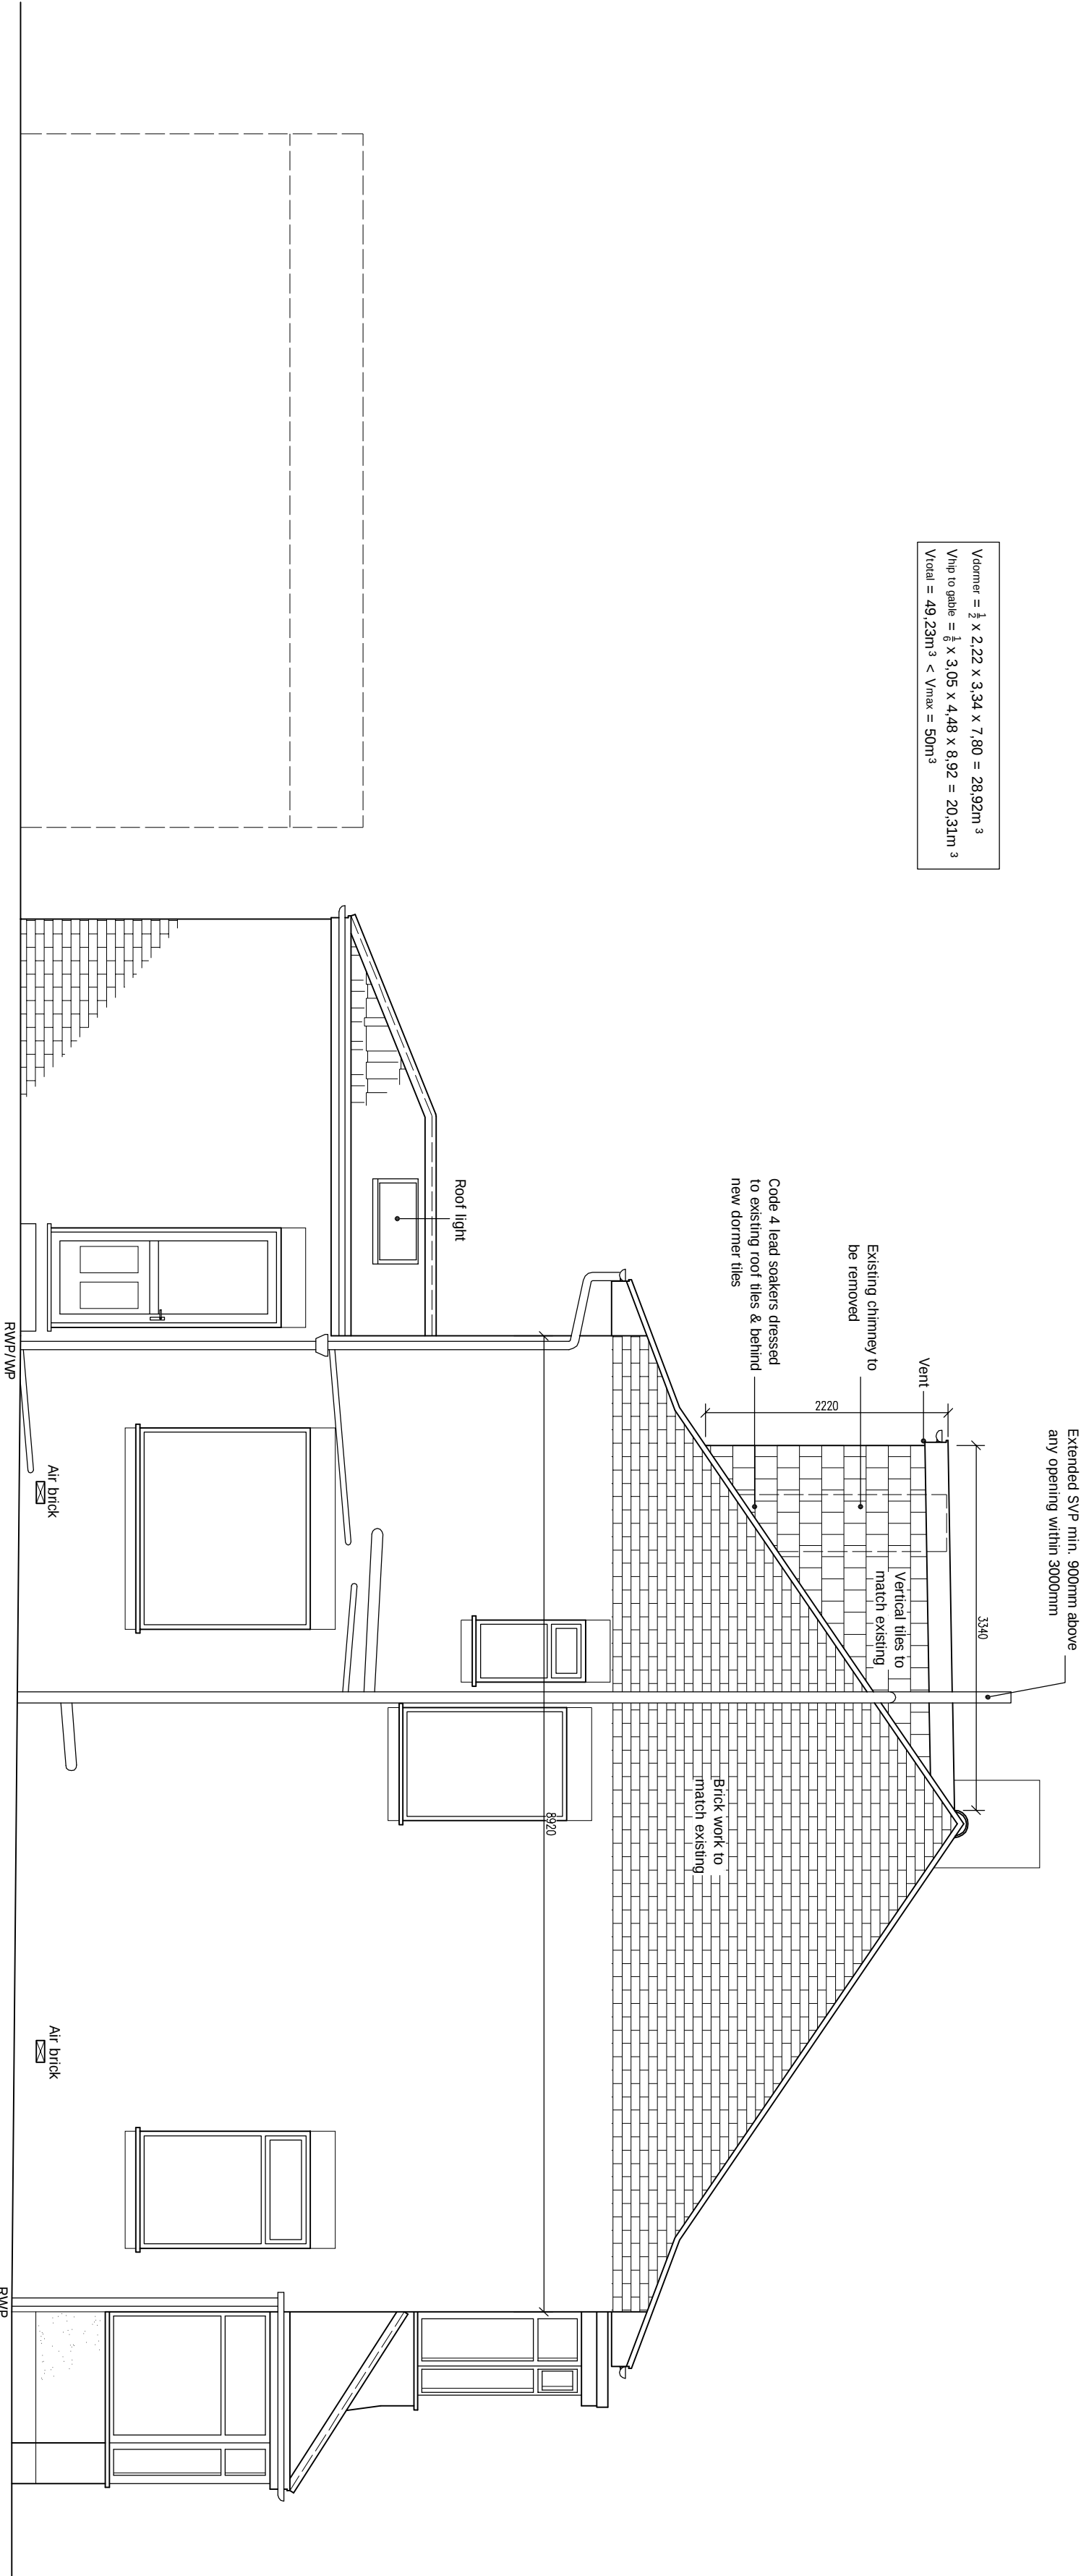

PROPOSED SIDE ELEVATION
Scale 1:50