



Volume = $\frac{1}{2} \times 2.22 \times 3.34 \times 7.50 = 28.02m^3$
Area to gable = $\frac{1}{2} \times 3.05 \times 4.48 \times 8.92 = 20.31m^2$
Volume = $49.23m^3 < V_{max} = 50m^3$

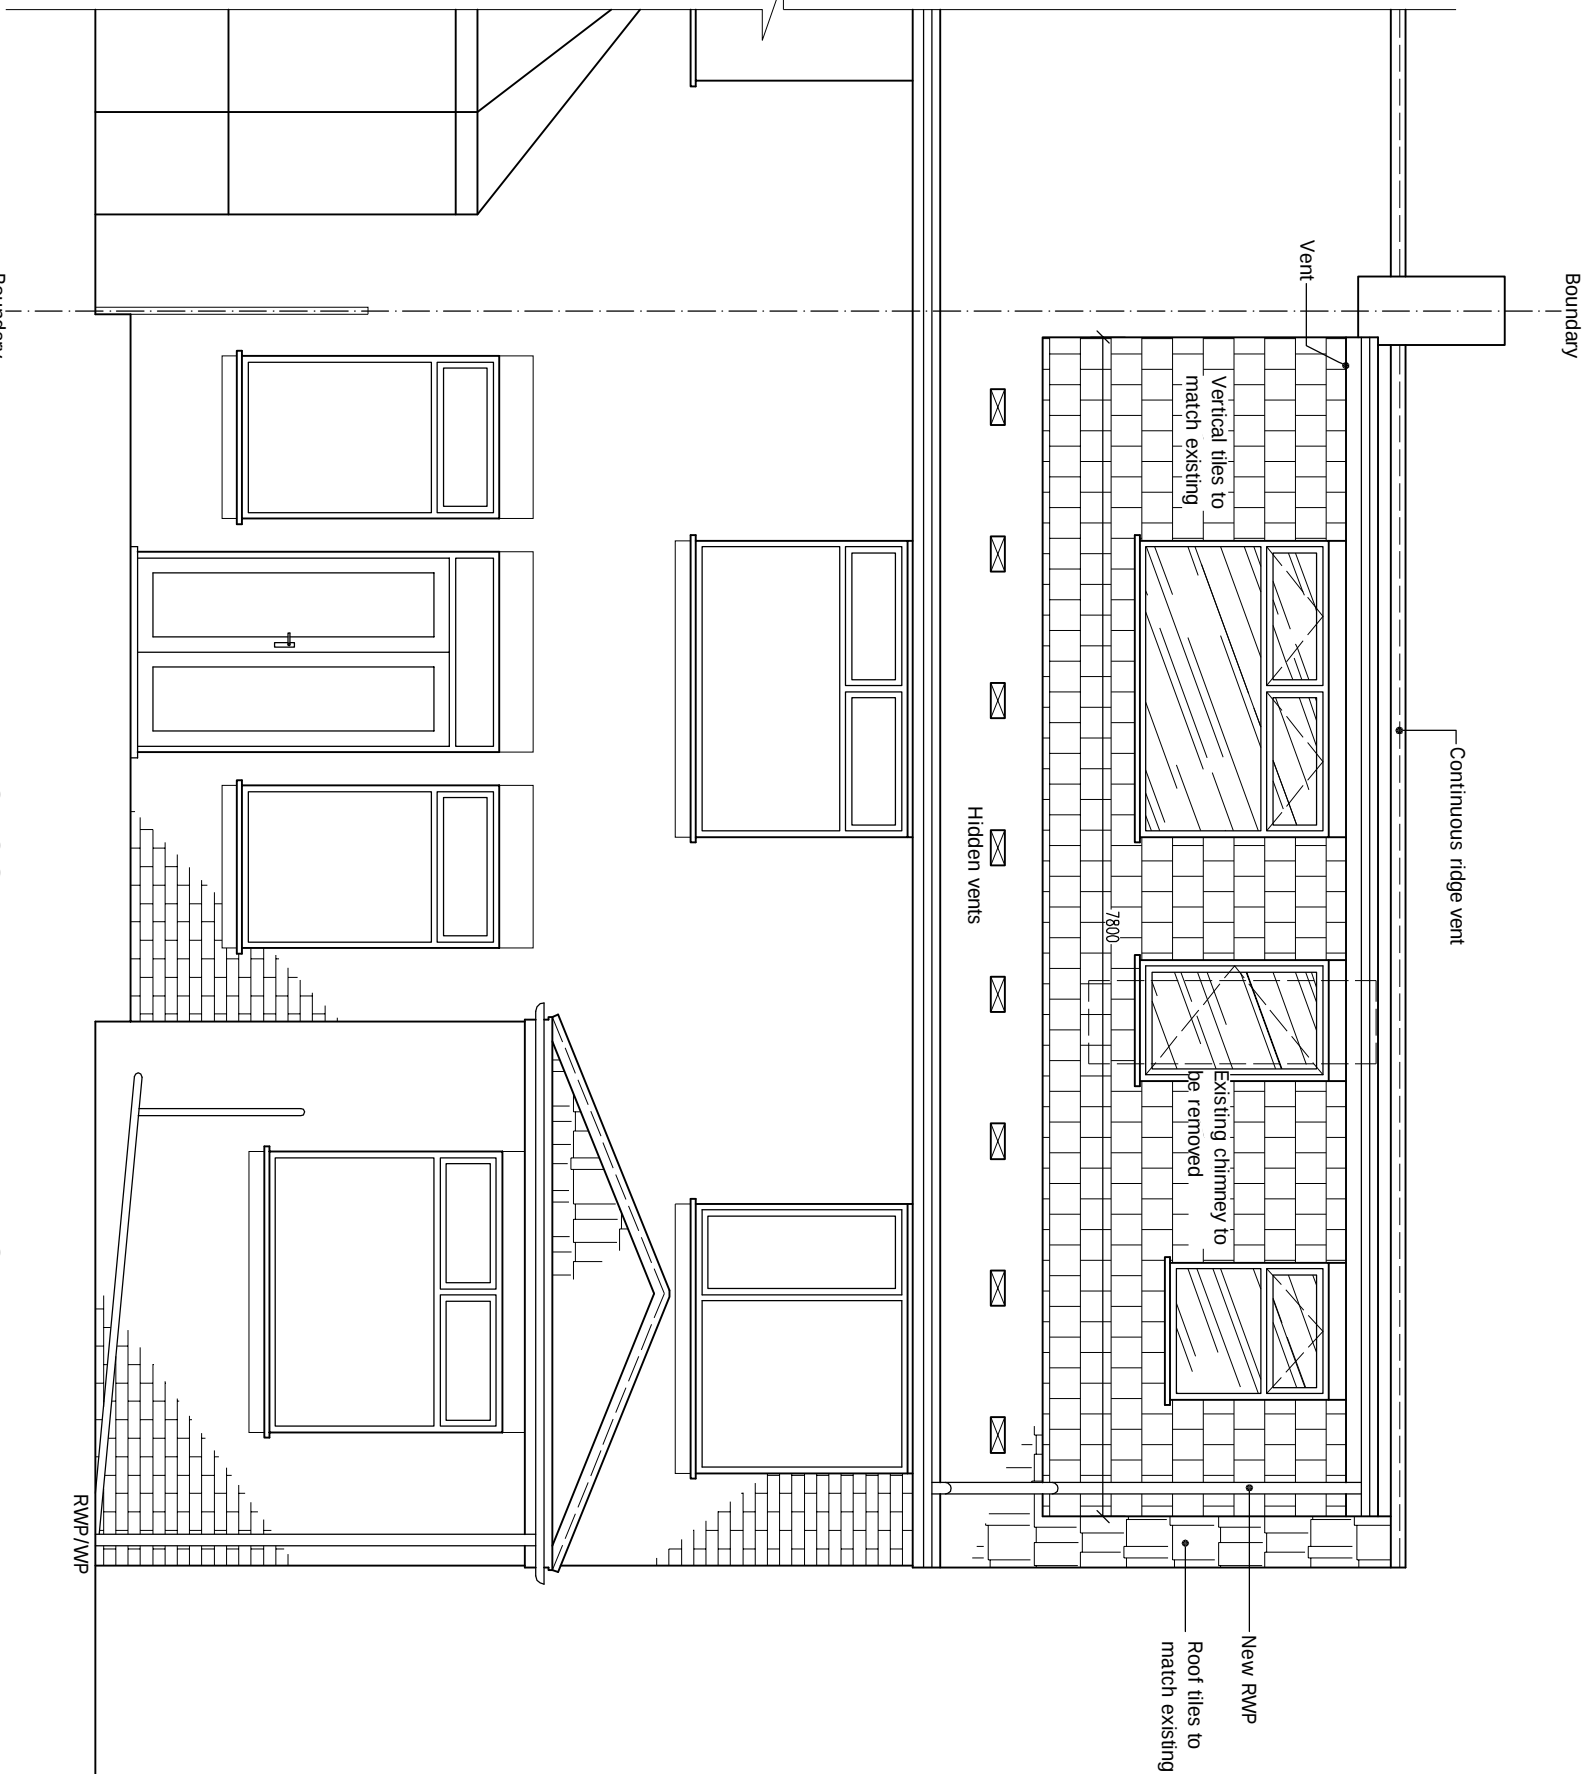

PROPOSED REAR ELEVATION
Scale 1:50

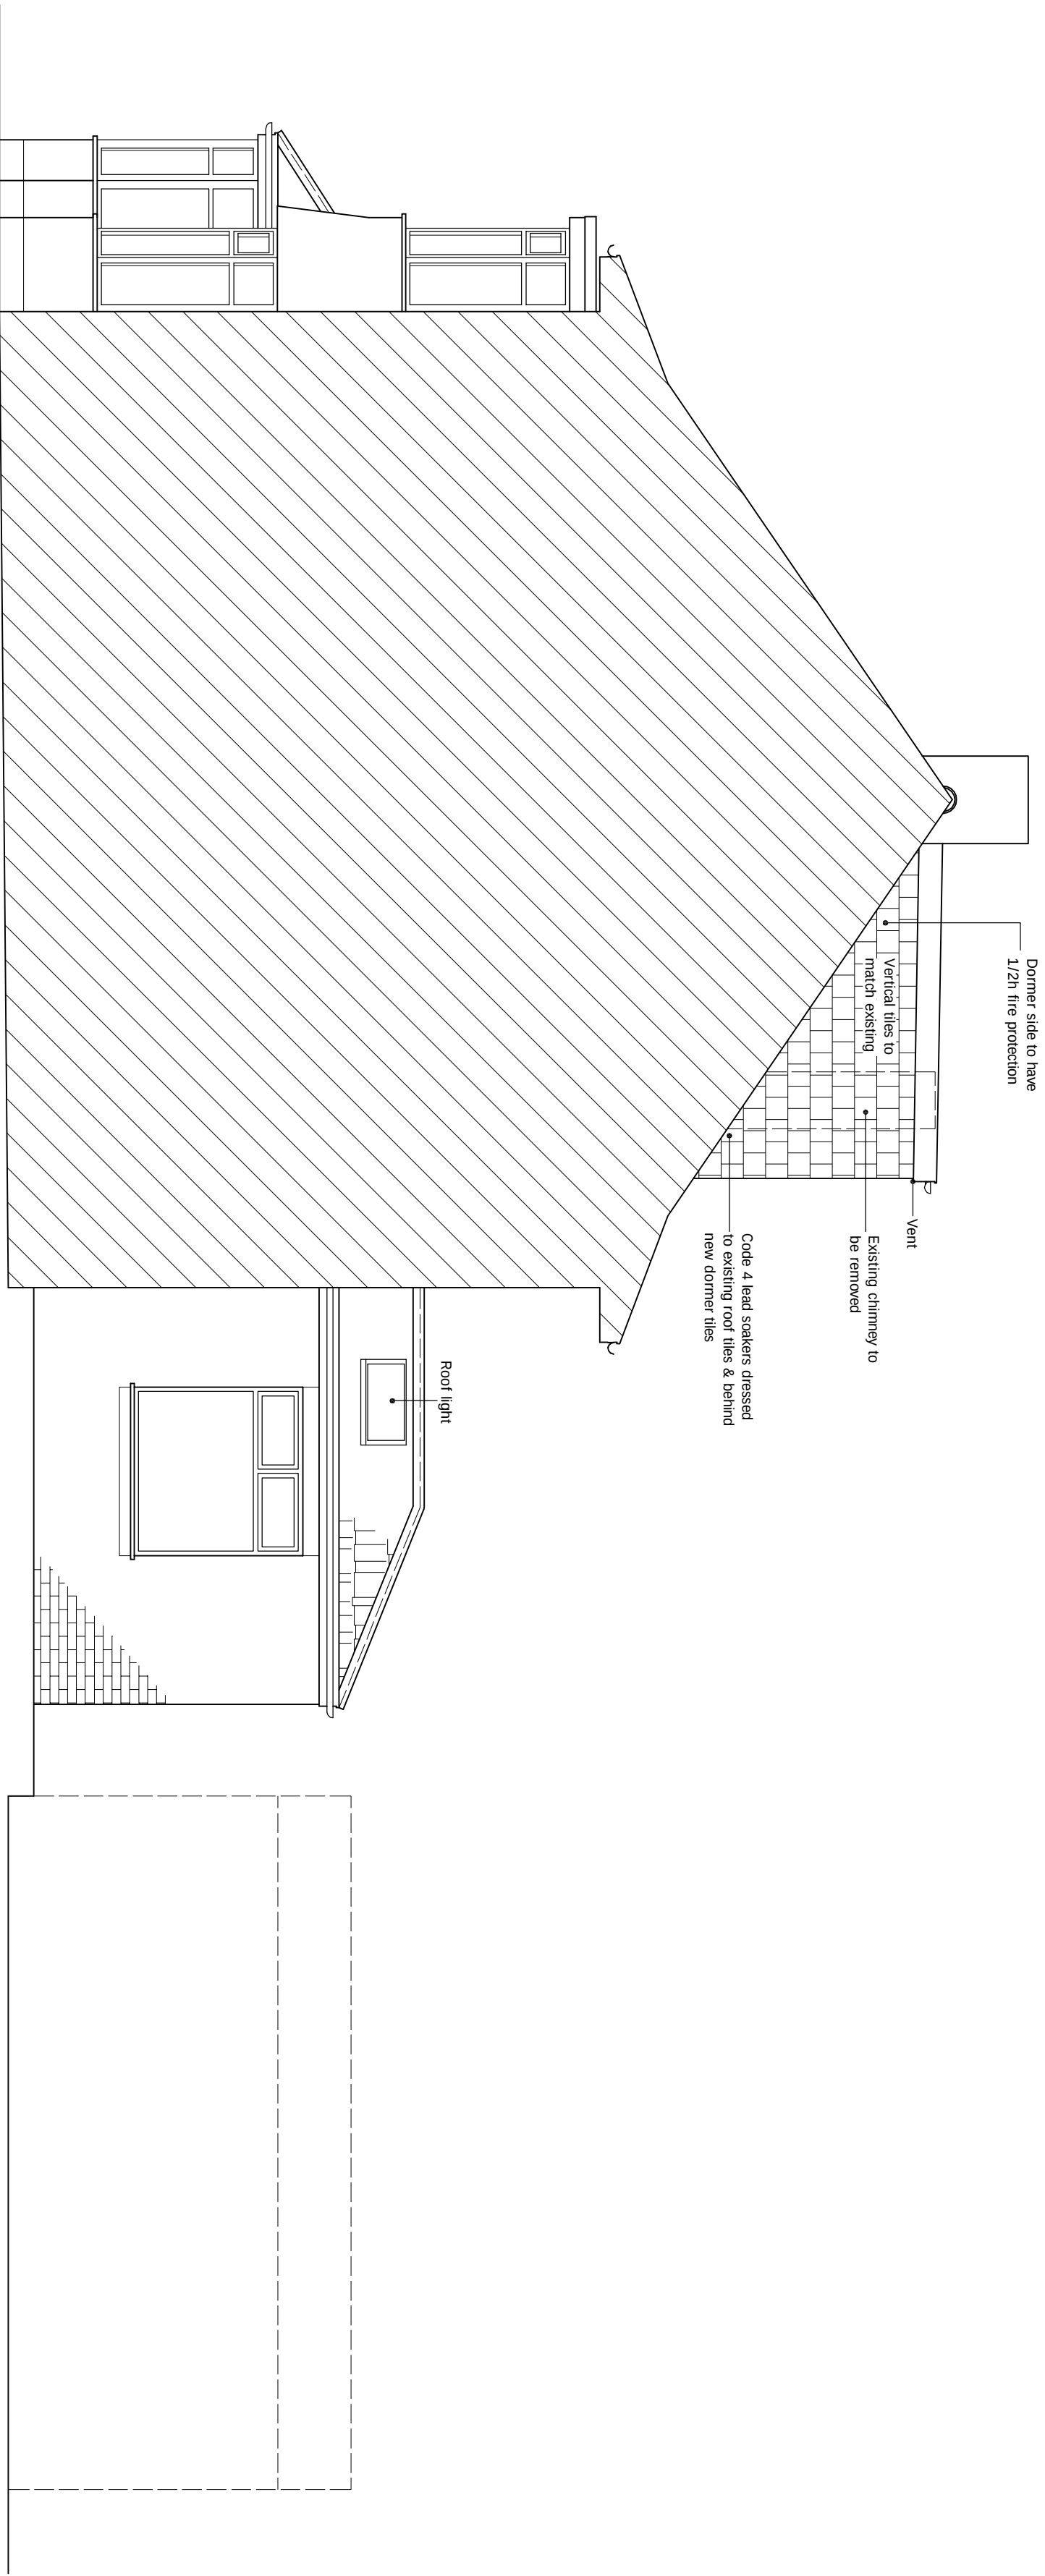

PROPOSED Adj. SIDE ELEVATION
Scale 1:50