
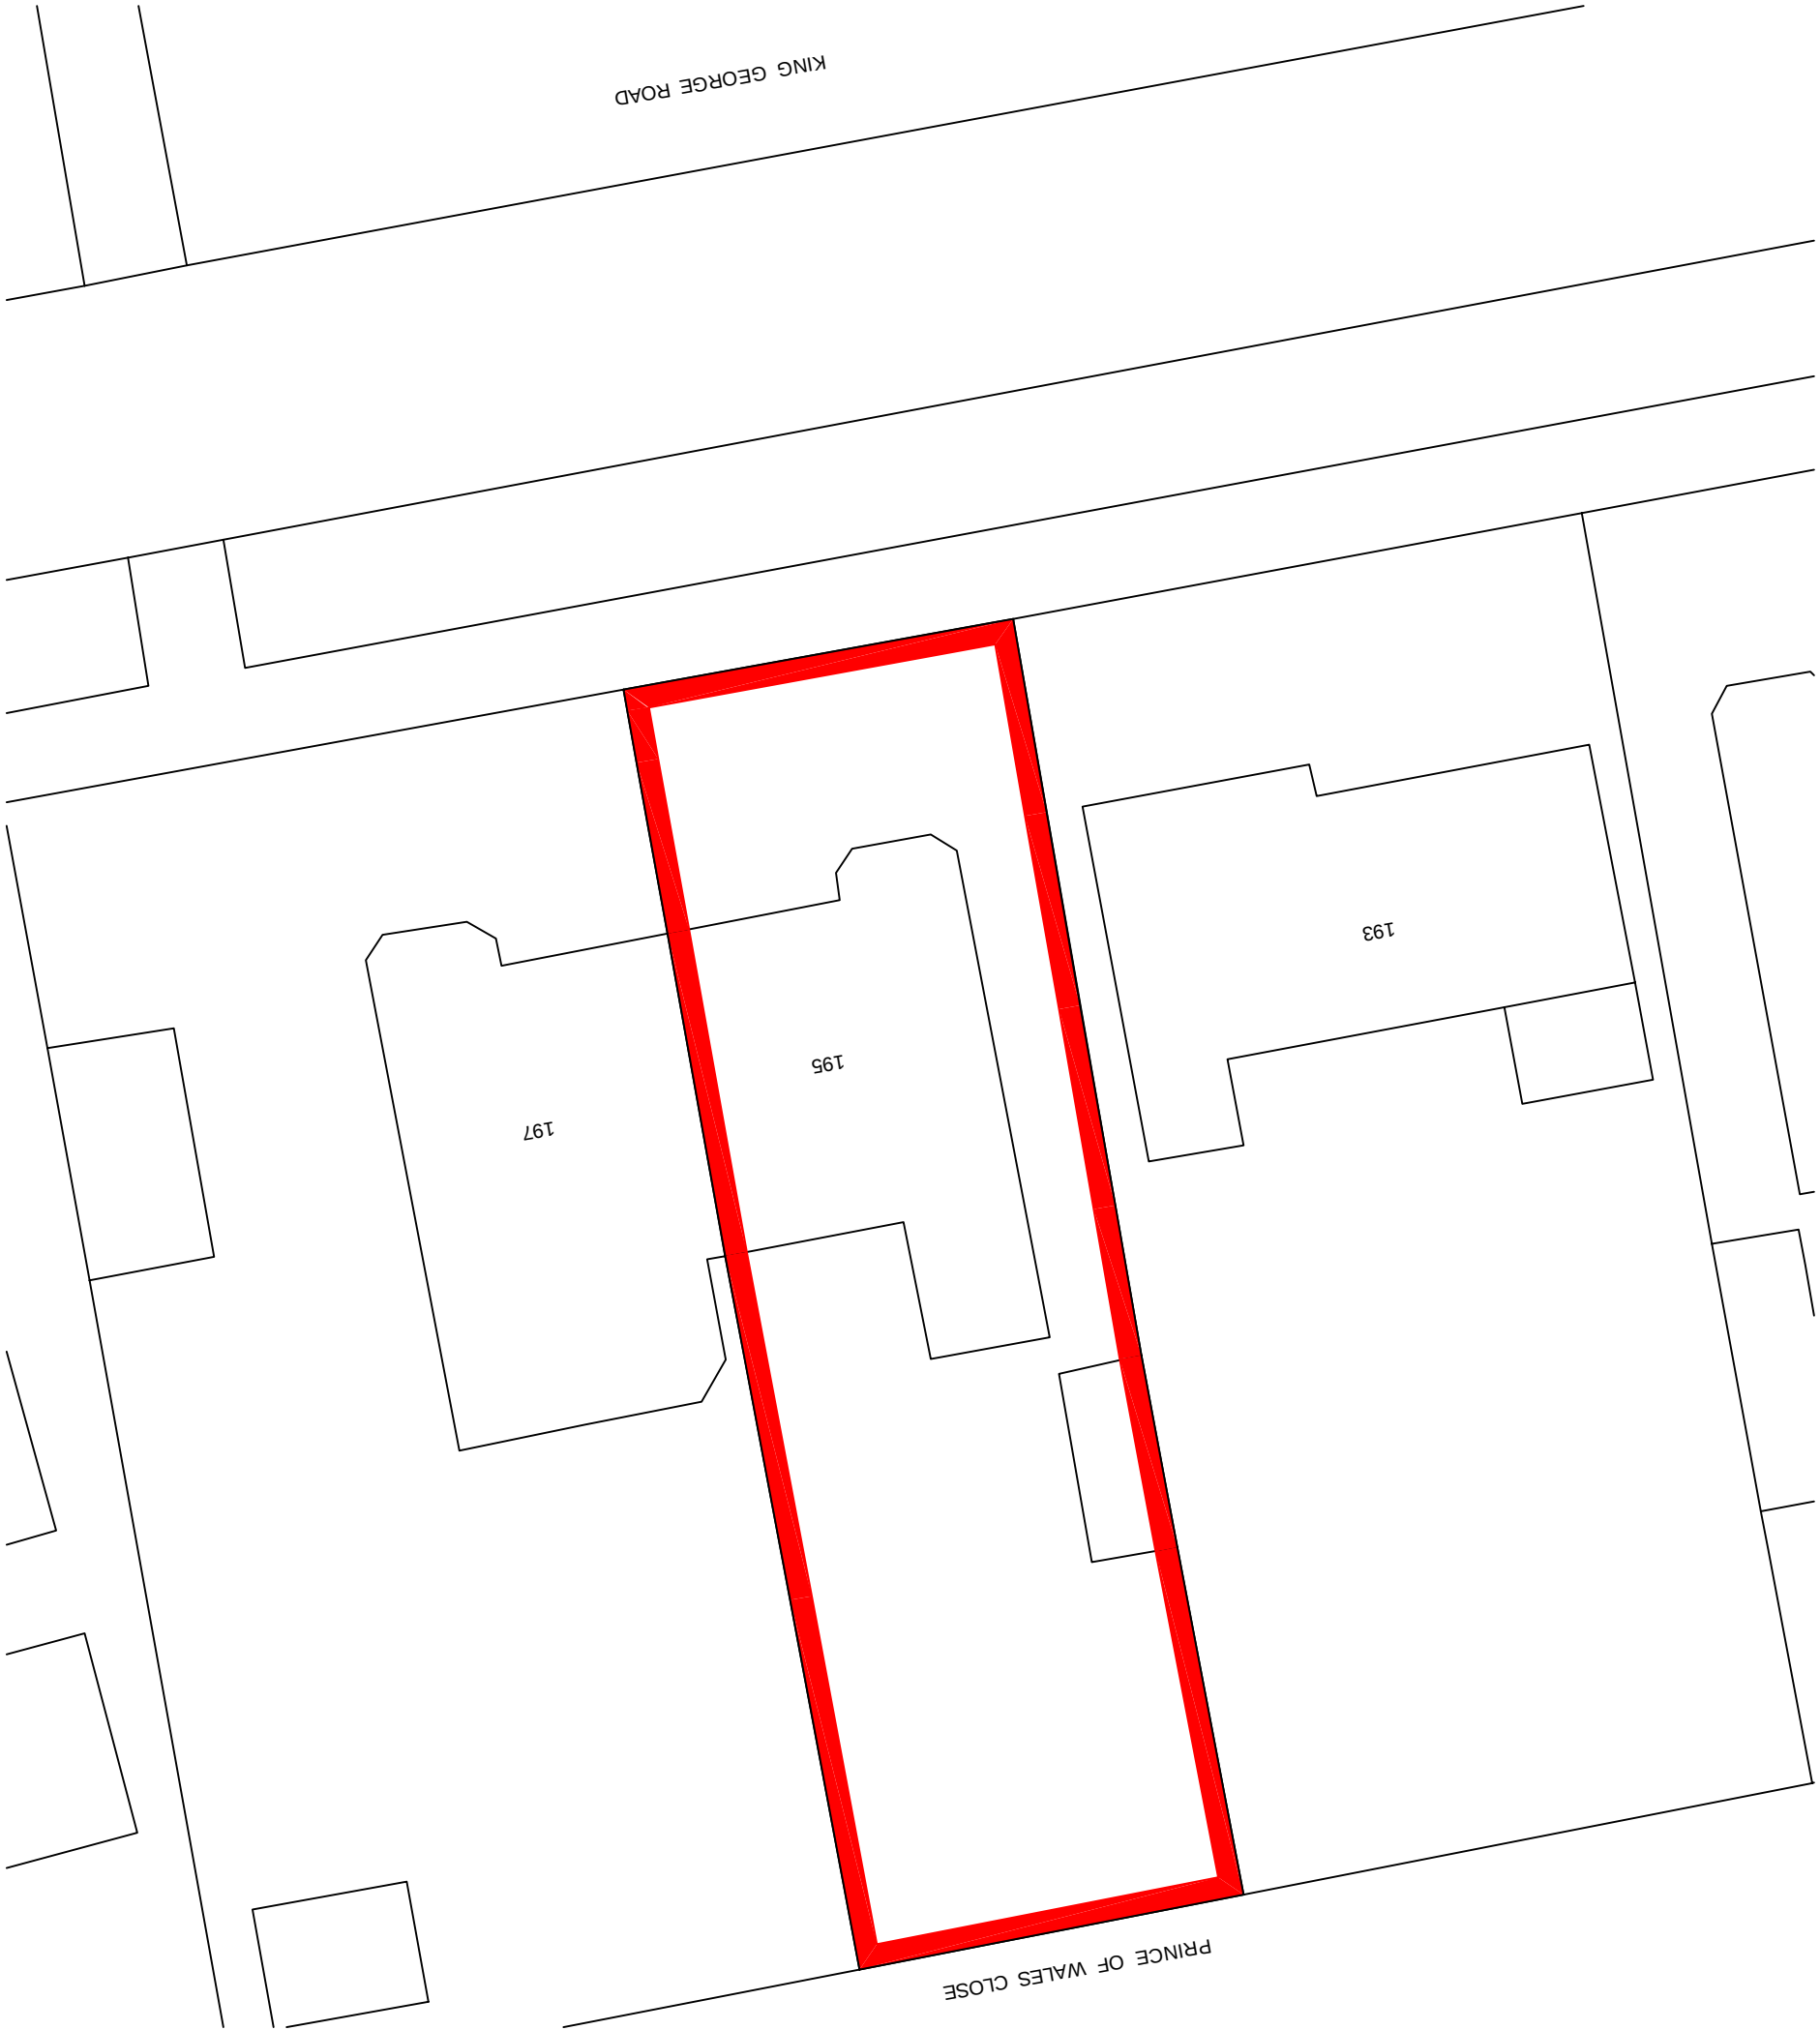


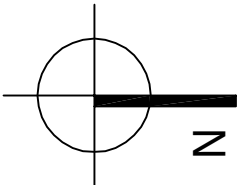

PROPOSED SITE PLAN
scale 1:200

drawnplans.co.uk

Project:

Loft Conversion with
Dormer Window to Rear.

For:

Ross Calvert
195 King George Road
South Shields
NE34 0EX

Scale:

As shown

Dwg. no:
Sheet 7

Rev.:
A

Drawn by:

Date Drawn:

L.R.
29-April-2026

For Drawings Tel: 0800 7836790

E-mail :- drawnplansco@aol.com