



SCALE BAR 1:50 @A1

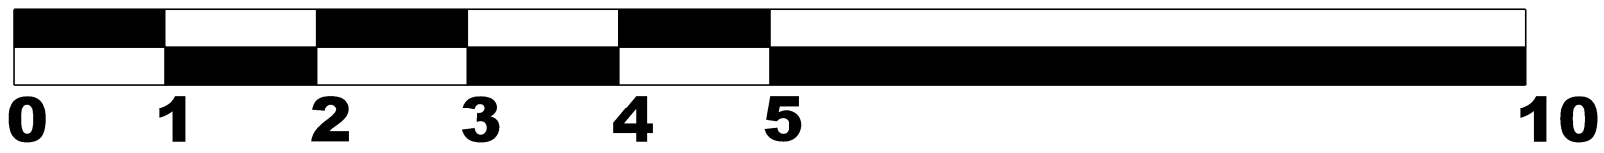


REV




EXISTING FRONT ELEVATION

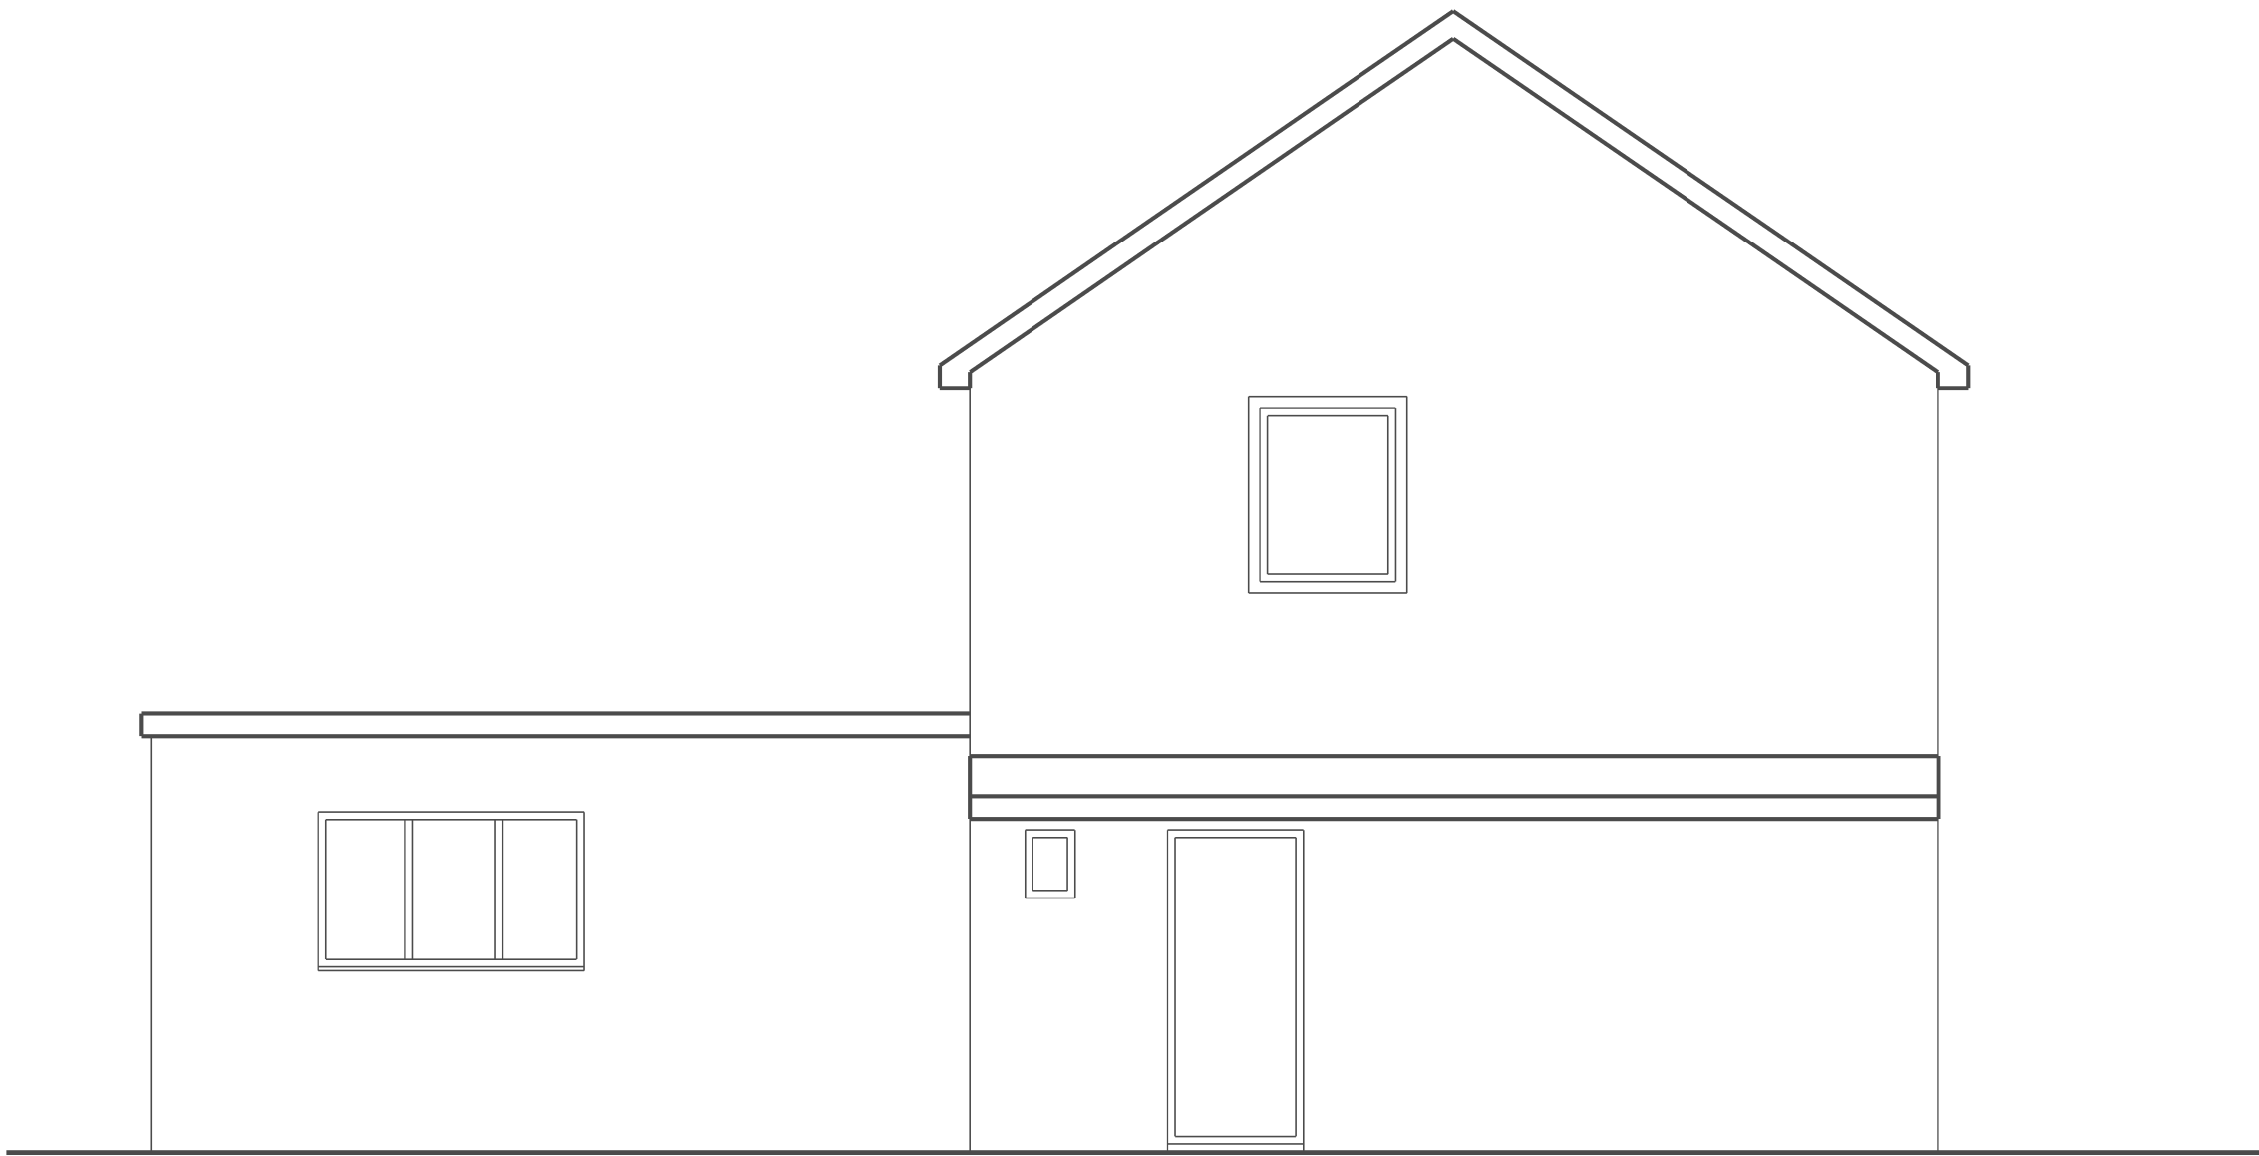

EXISTING SIDE ELEVATION

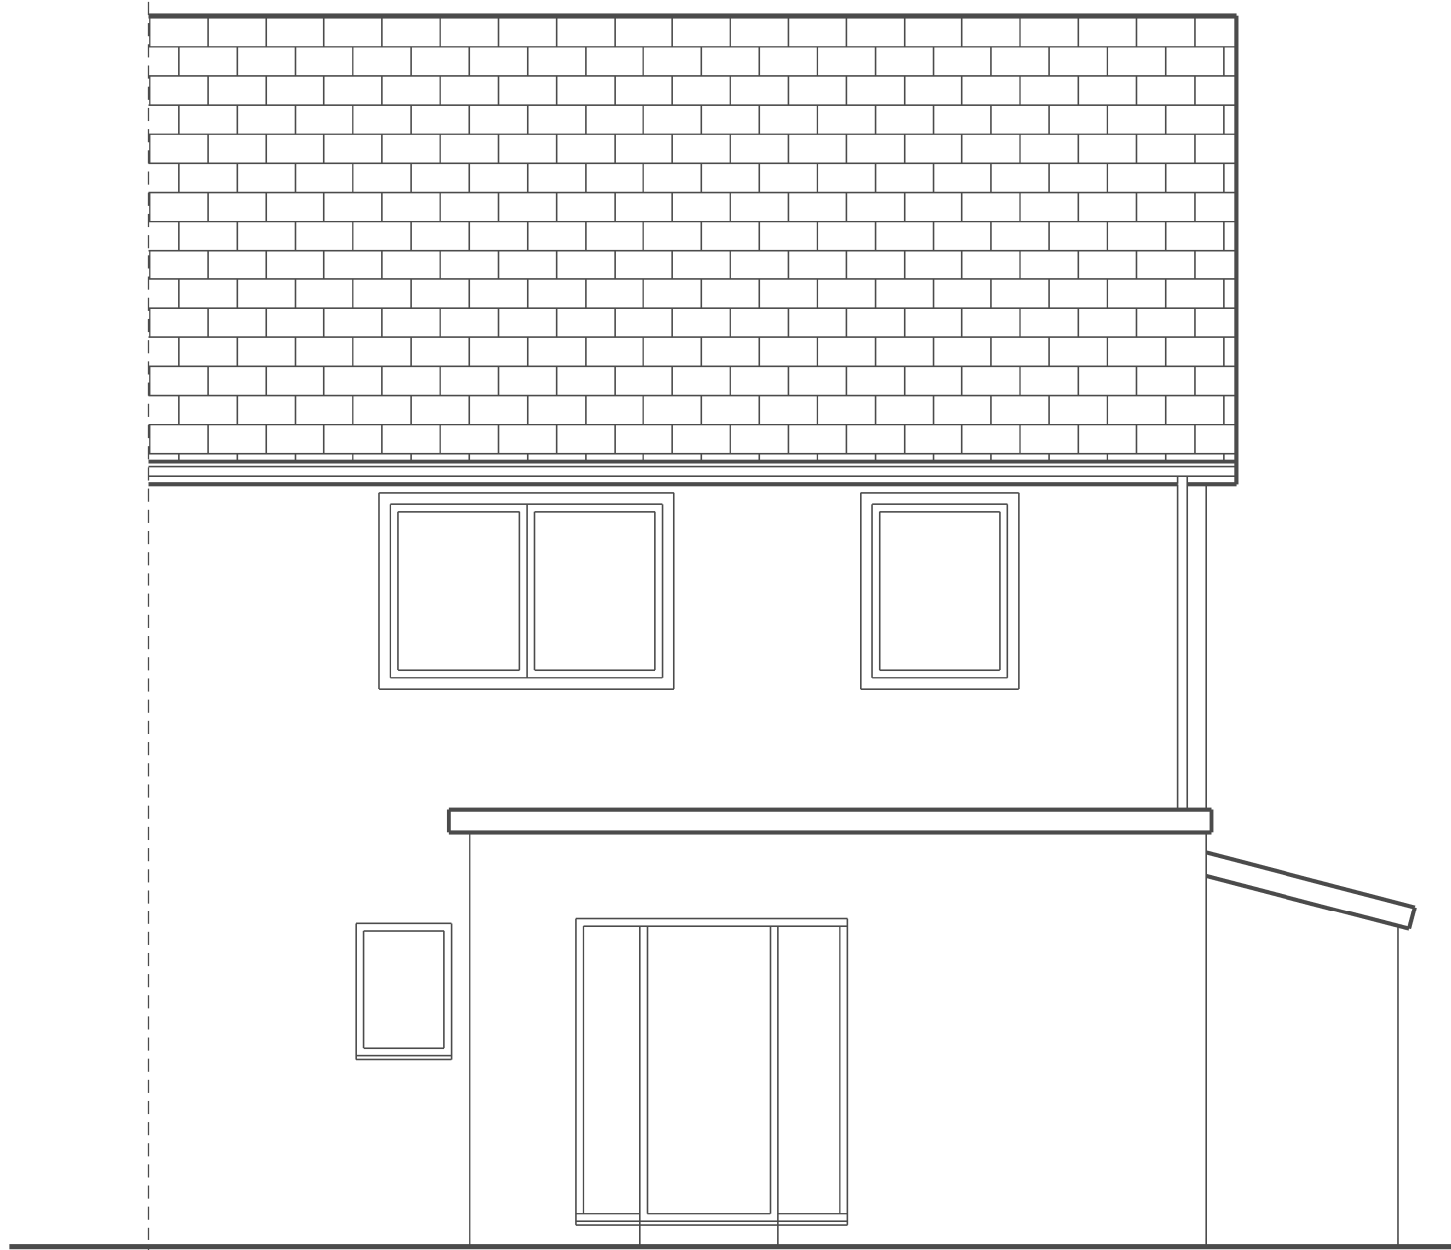

EXISTING REAR ELEVATION

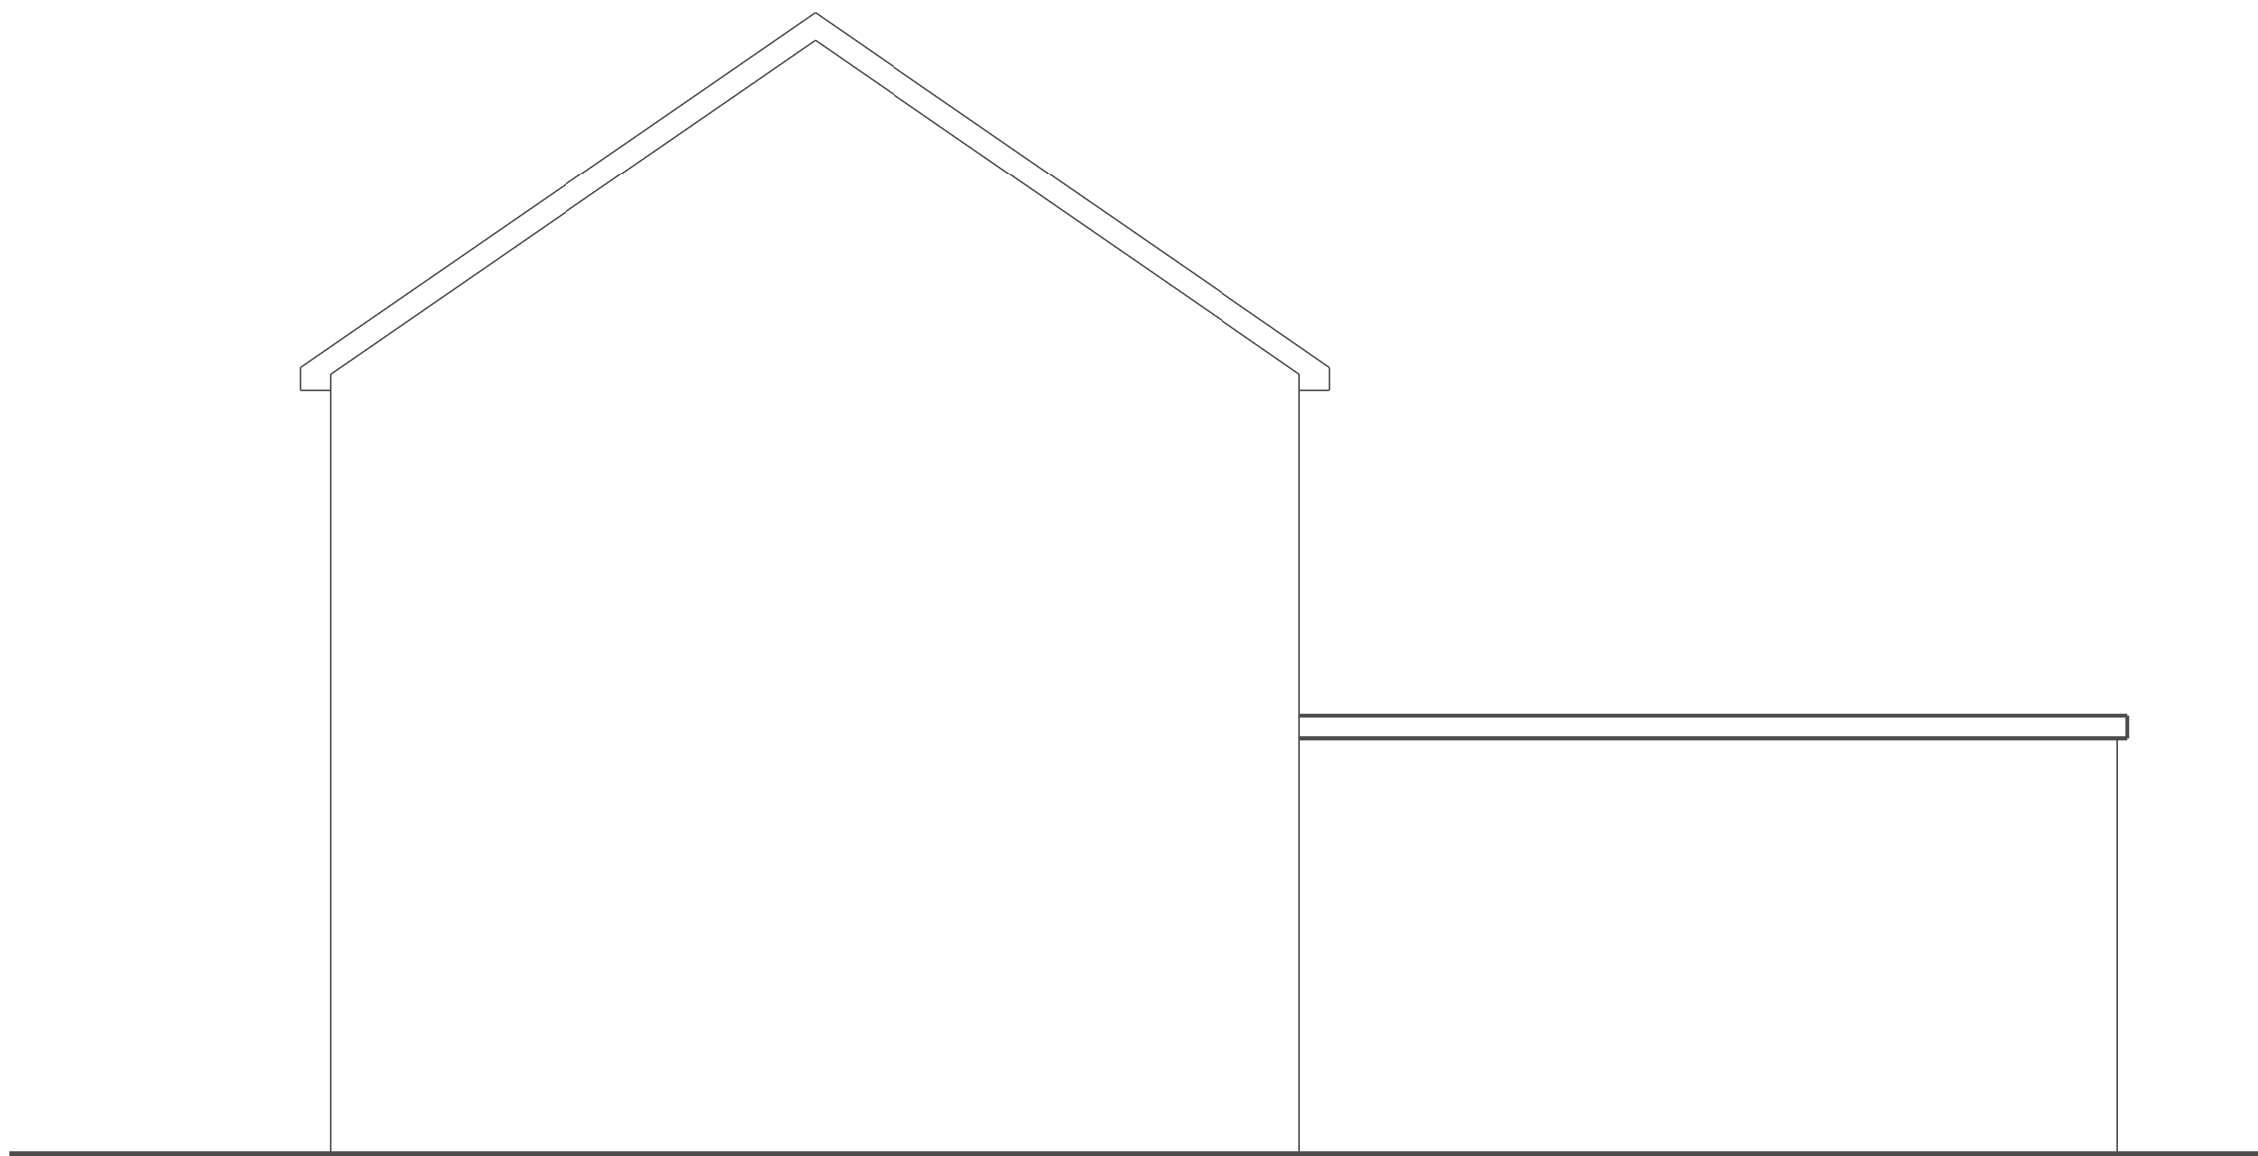


EXISTING SIDE ELEVATION



REV

NORTH

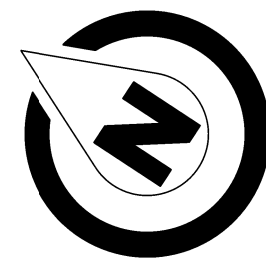

STAGE: **PLANNING**

PROJECT
**EXTENSION @
33 BYRON AVENUE
BOLDON COLLIERY
NE35 9DT**

DRAWING
EXISTING ELEVATIONS

PROJECT NO.	DRAWING NO. C-02	REVISION
DATE MAY 26	SCALES 1:50@A1	DRAWN BY