




SCALE BAR 1:50 @A1

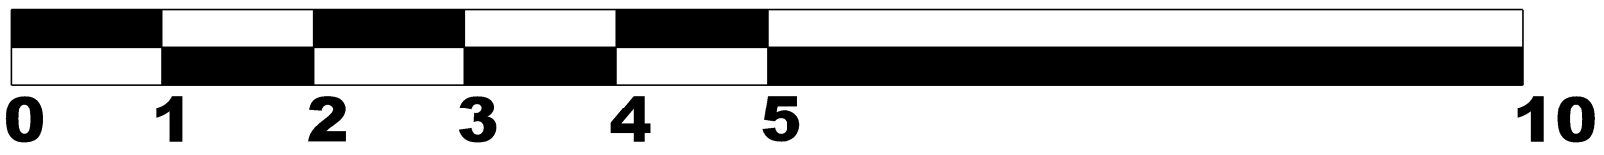

REV

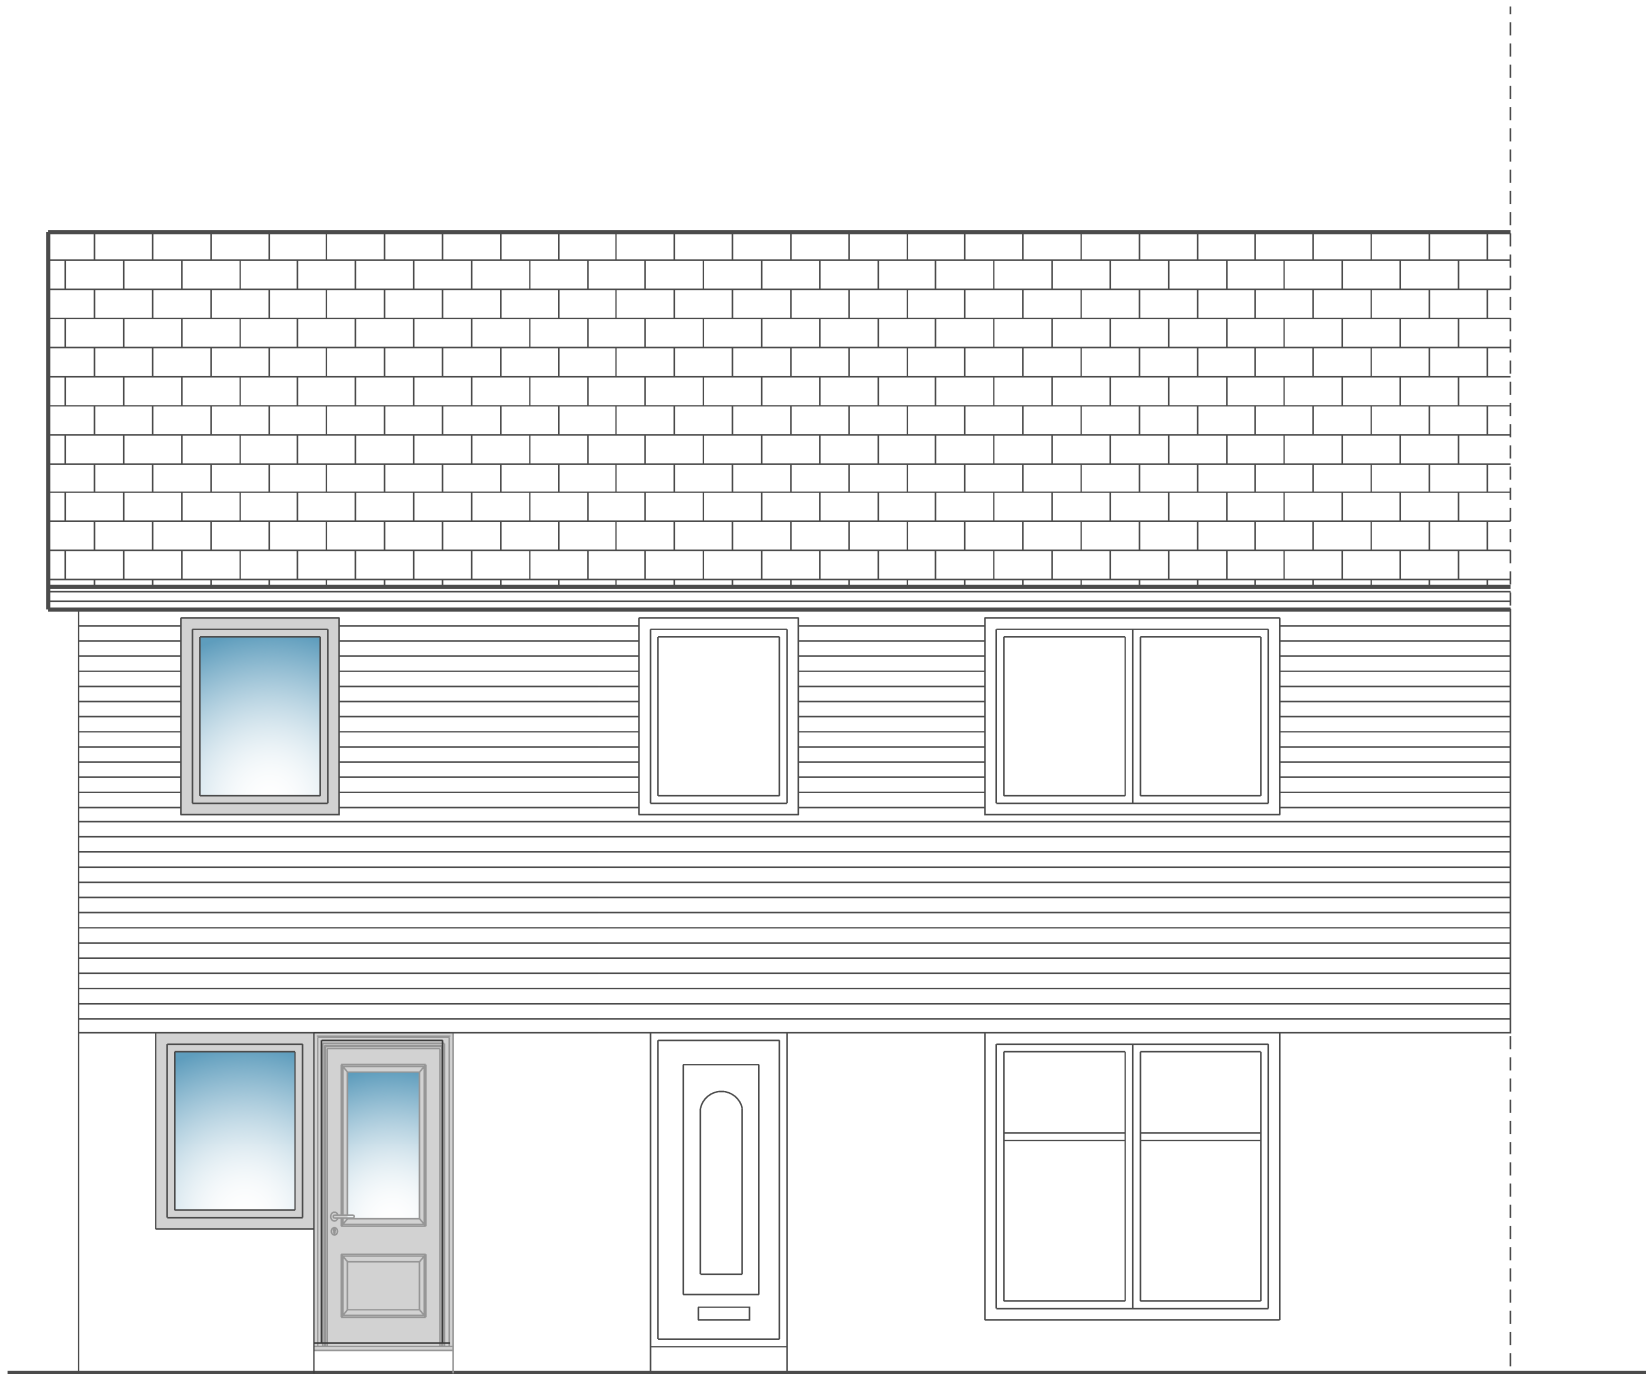

PROPOSED FRONT ELEVATION

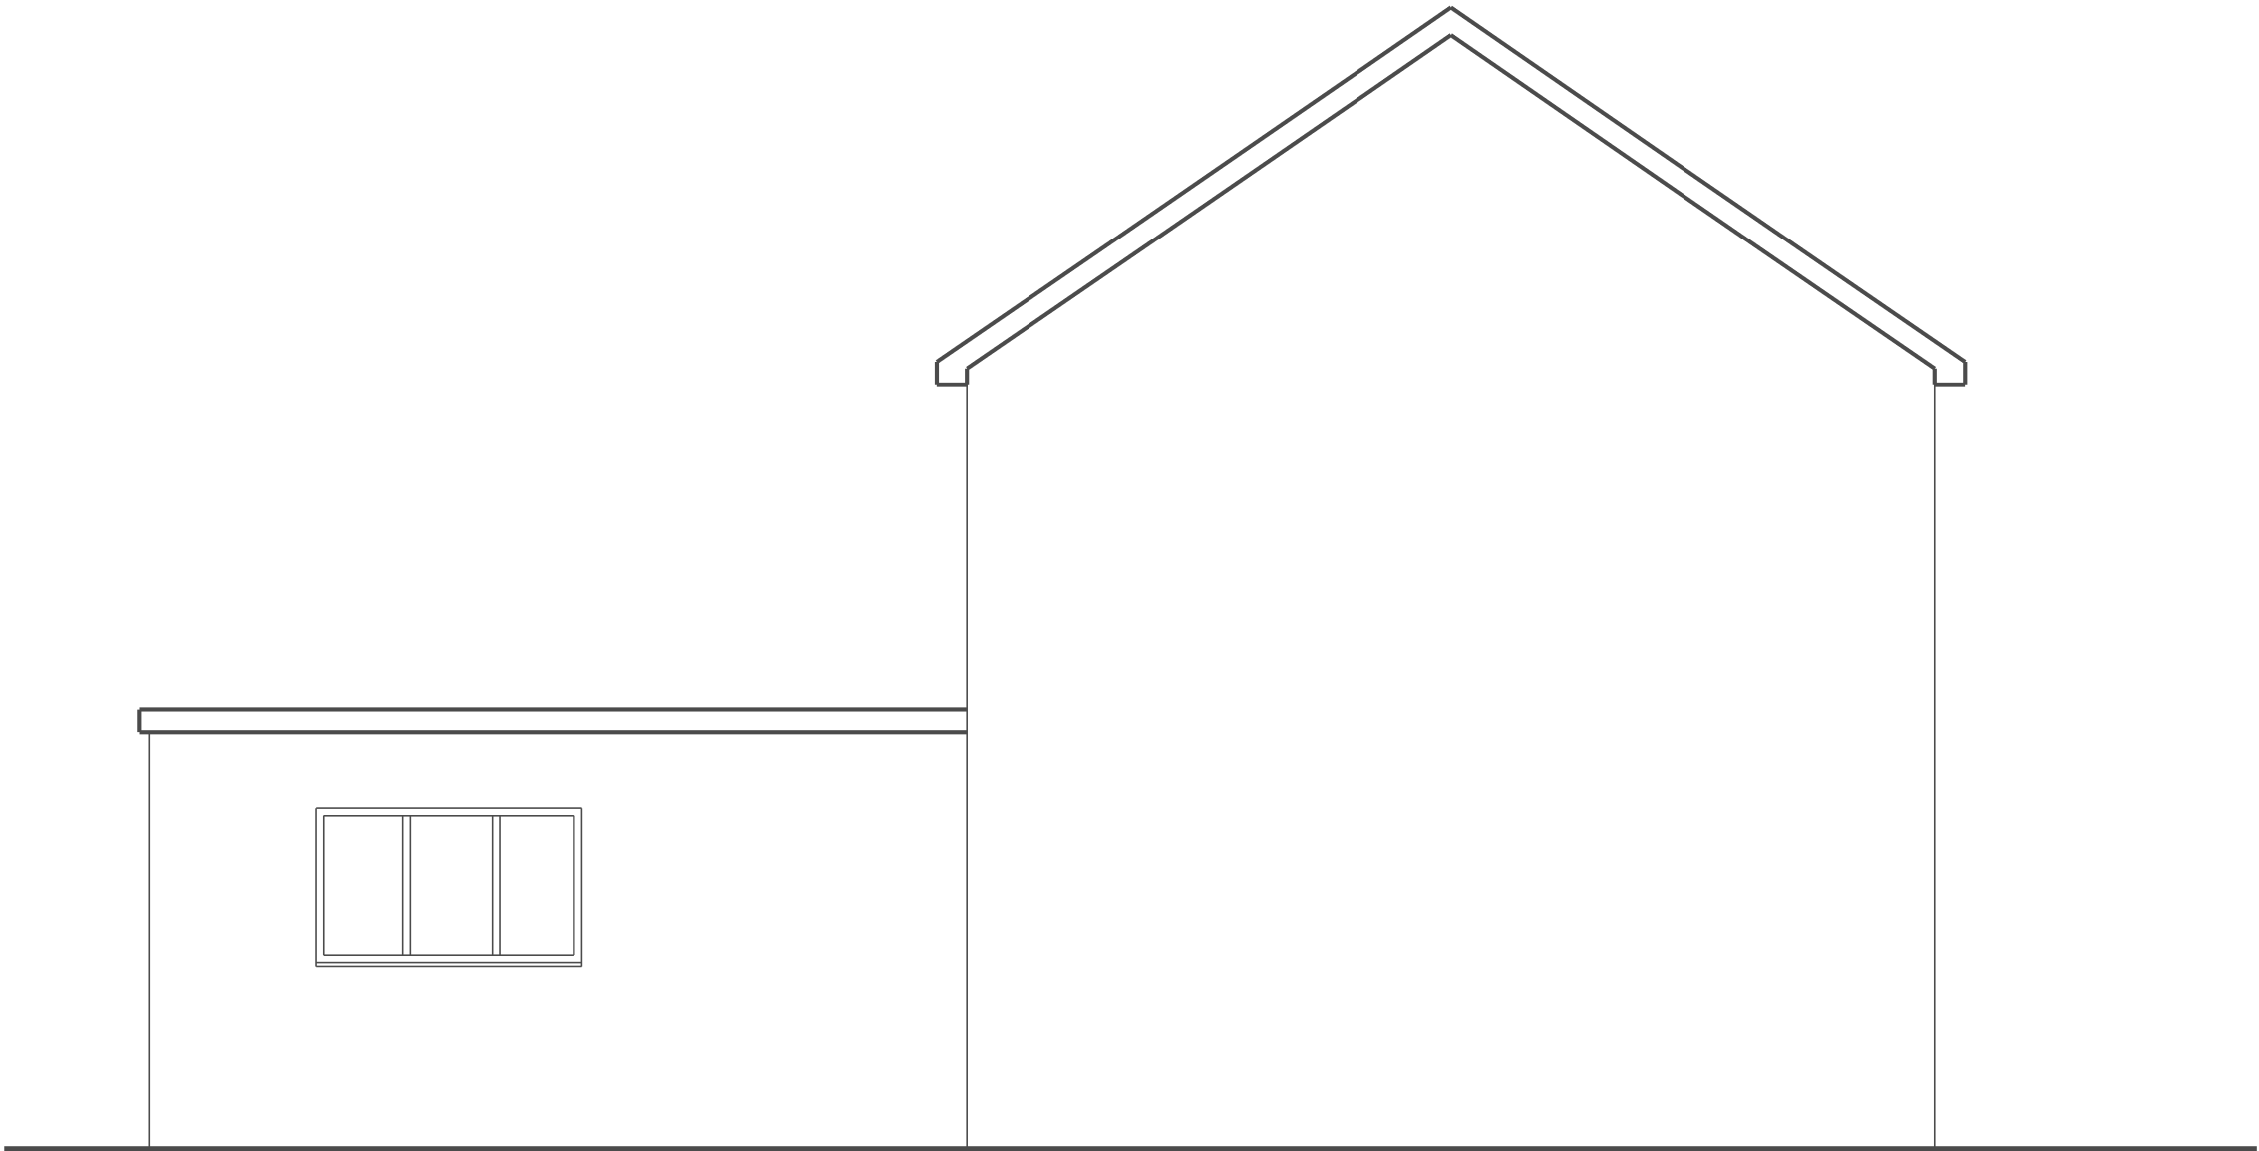


PROPOSED SIDE ELEVATION



REV

NORTH

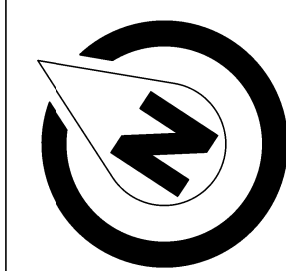


STAGE: **PLANNING**


PROJECT  
**EXTENSION @  
33 BYRON AVENUE  
BOLDON COLLIERY  
NE35 9DT**

DRAWING  
**PROPOSED ELEVATIONS**

|                       |                            |          |
|-----------------------|----------------------------|----------|
| PROJECT NO.           | DRAWING NO.<br><b>C-04</b> | REVISION |
| DATE<br><b>MAY 26</b> | SCALES<br><b>1:50@A1</b>   | DRAWN BY |

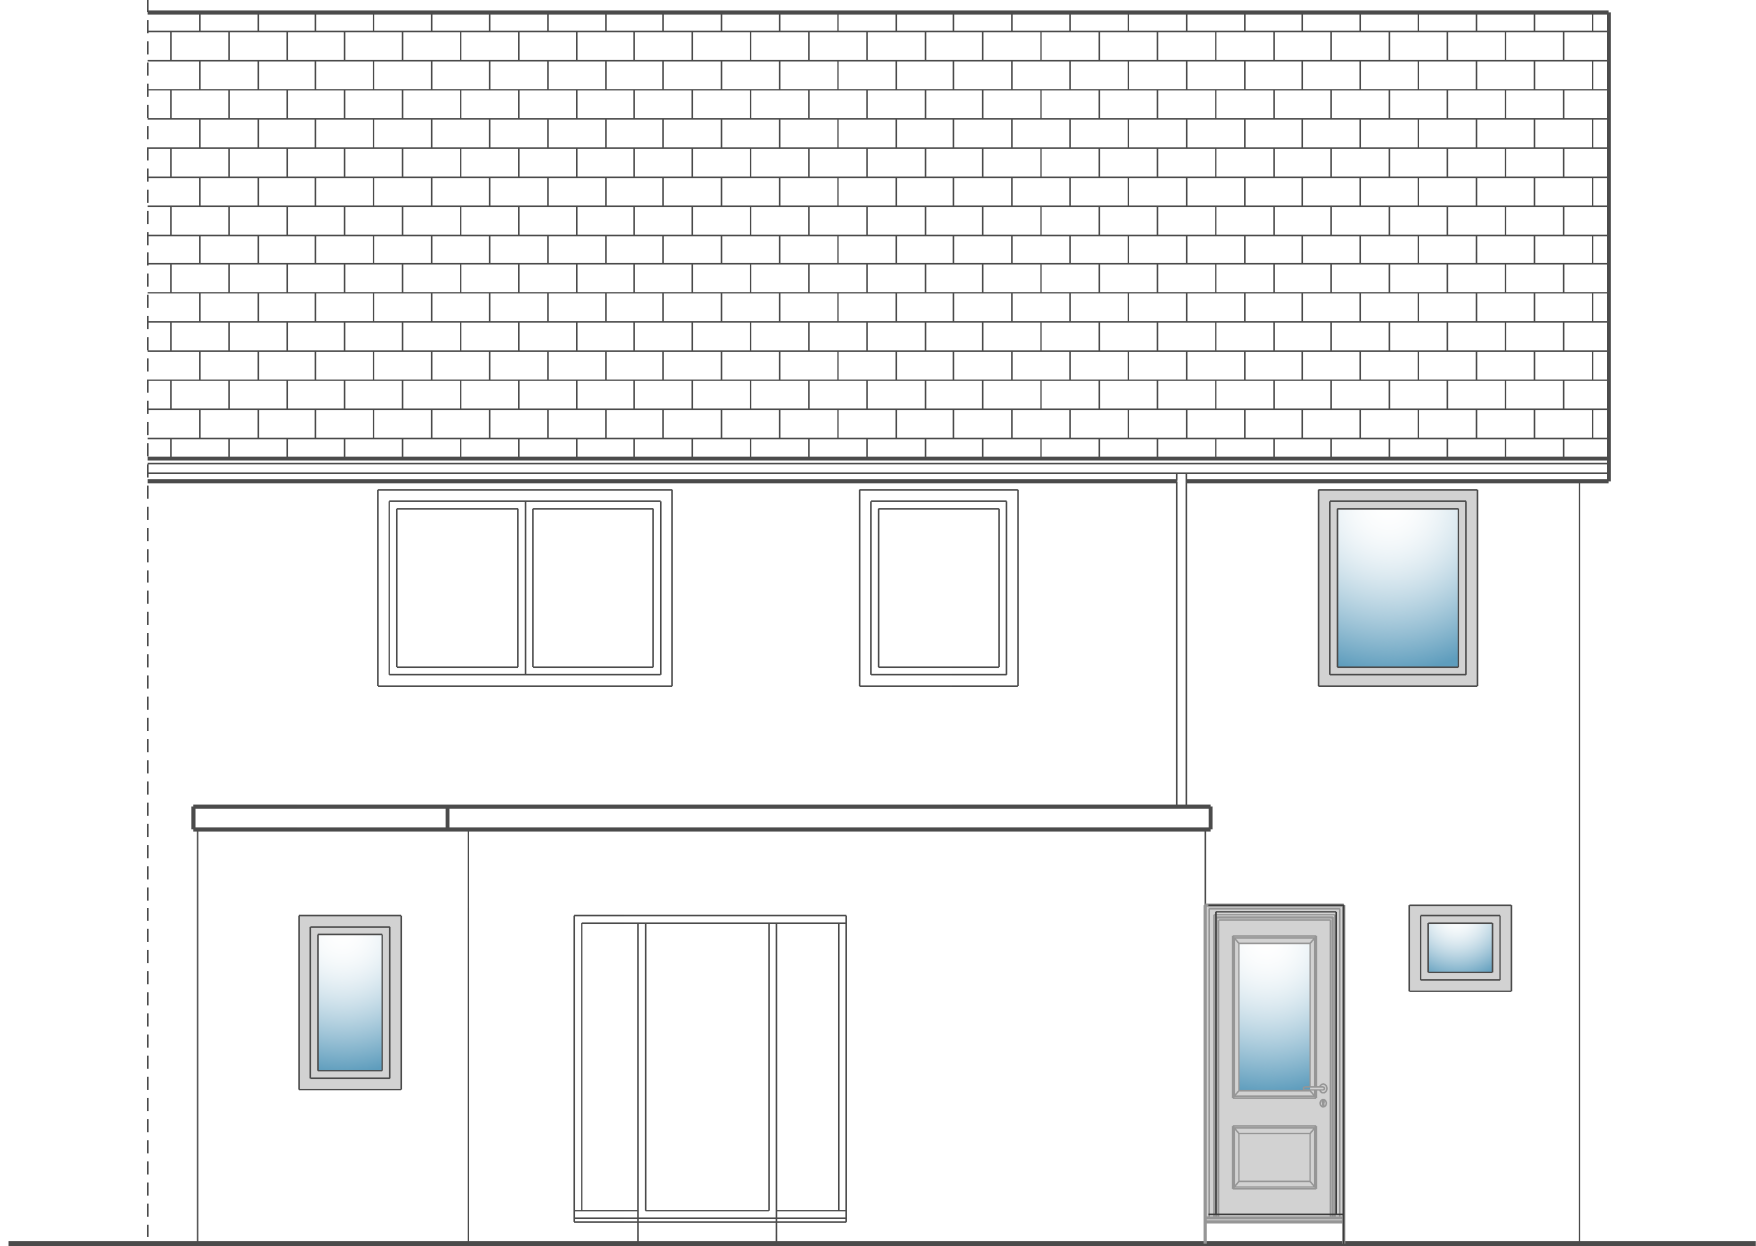

PROPOSED REAR ELEVATION

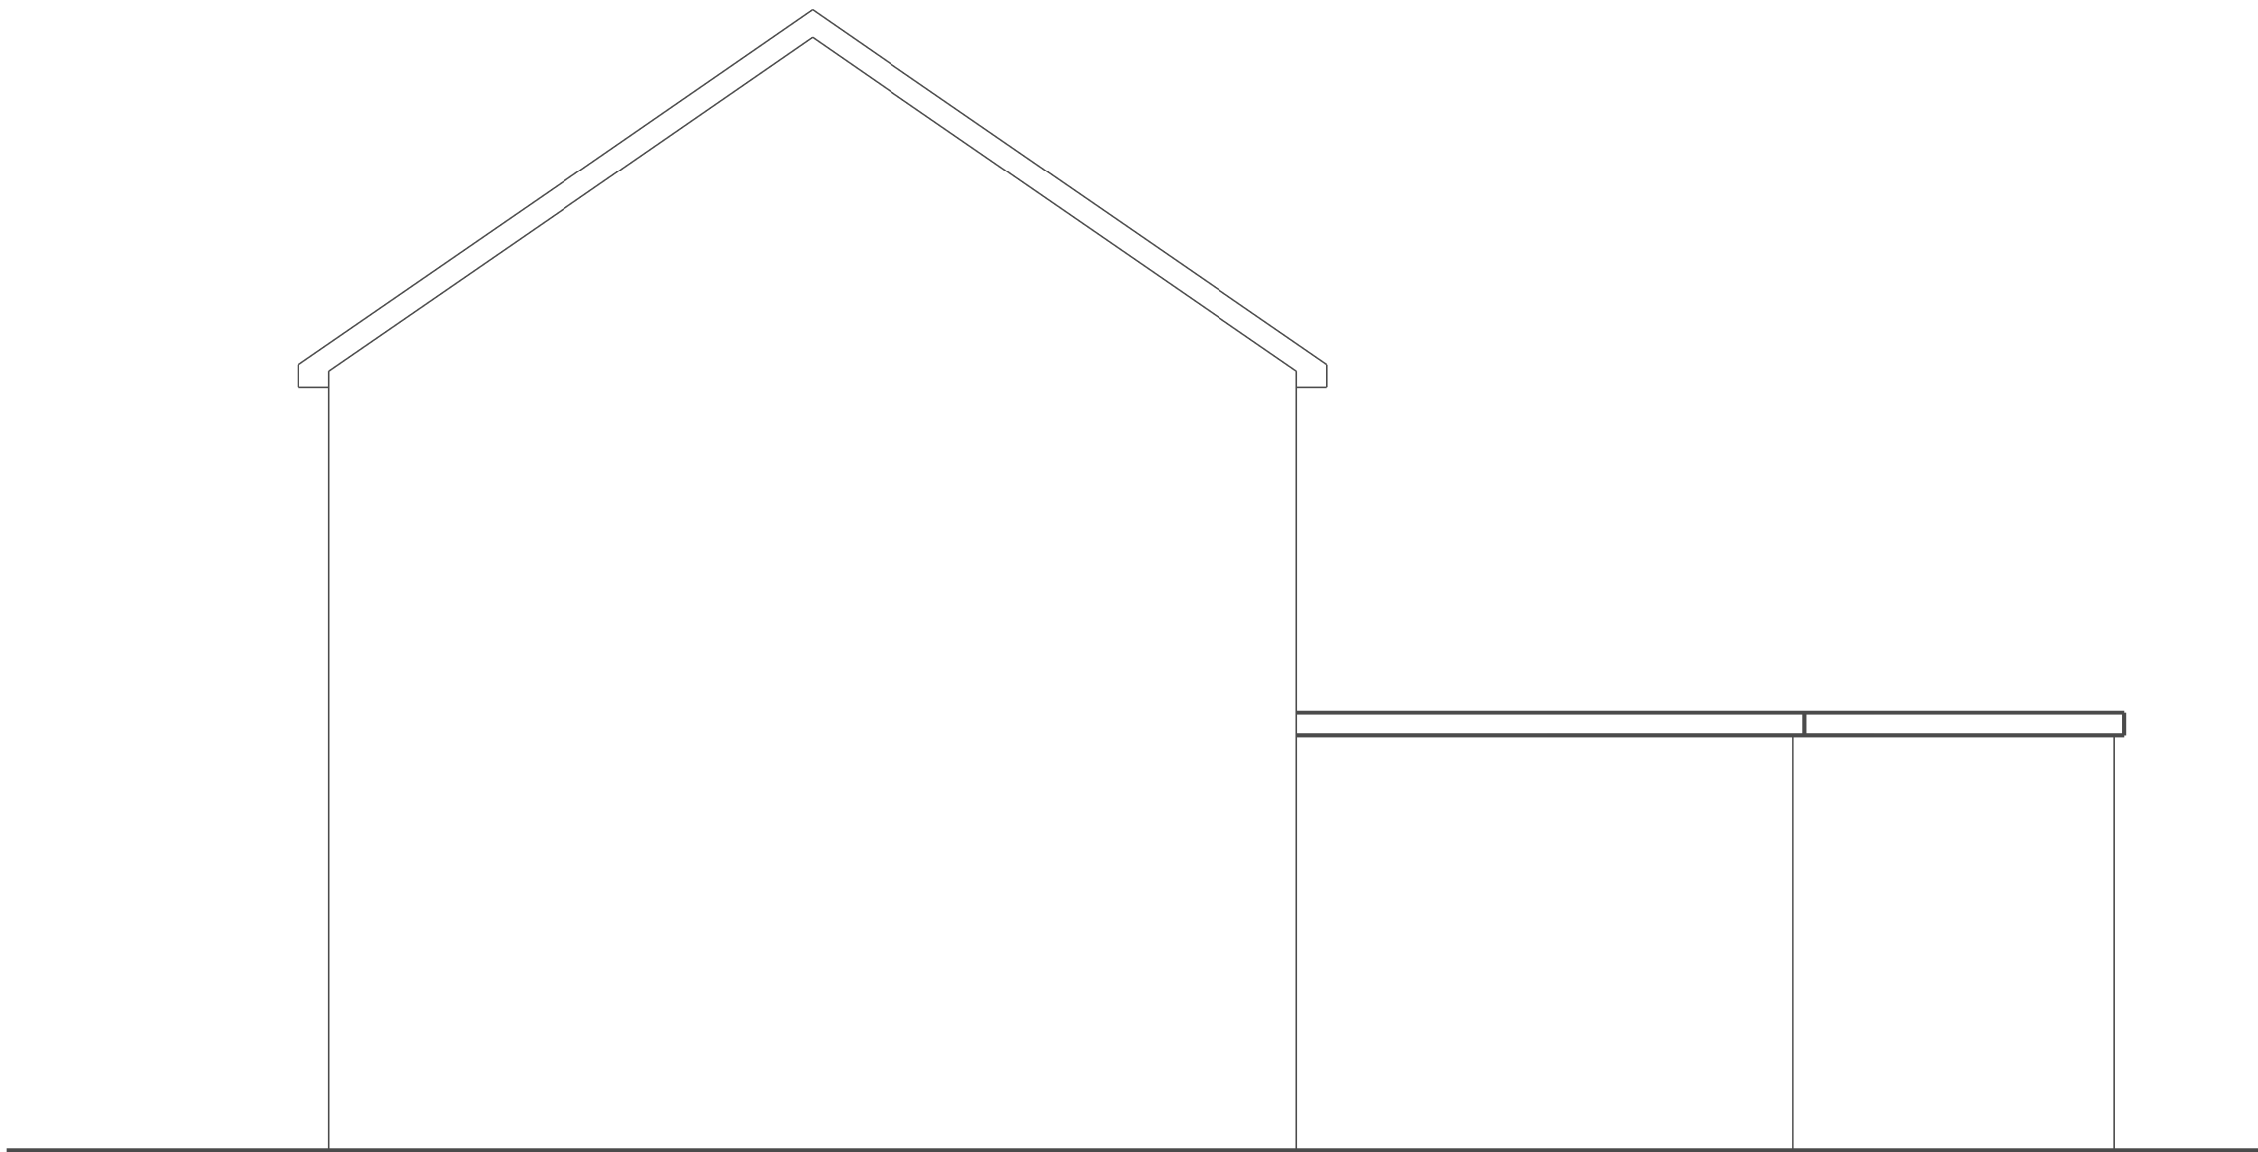

PROPOSED SIDE ELEVATION