
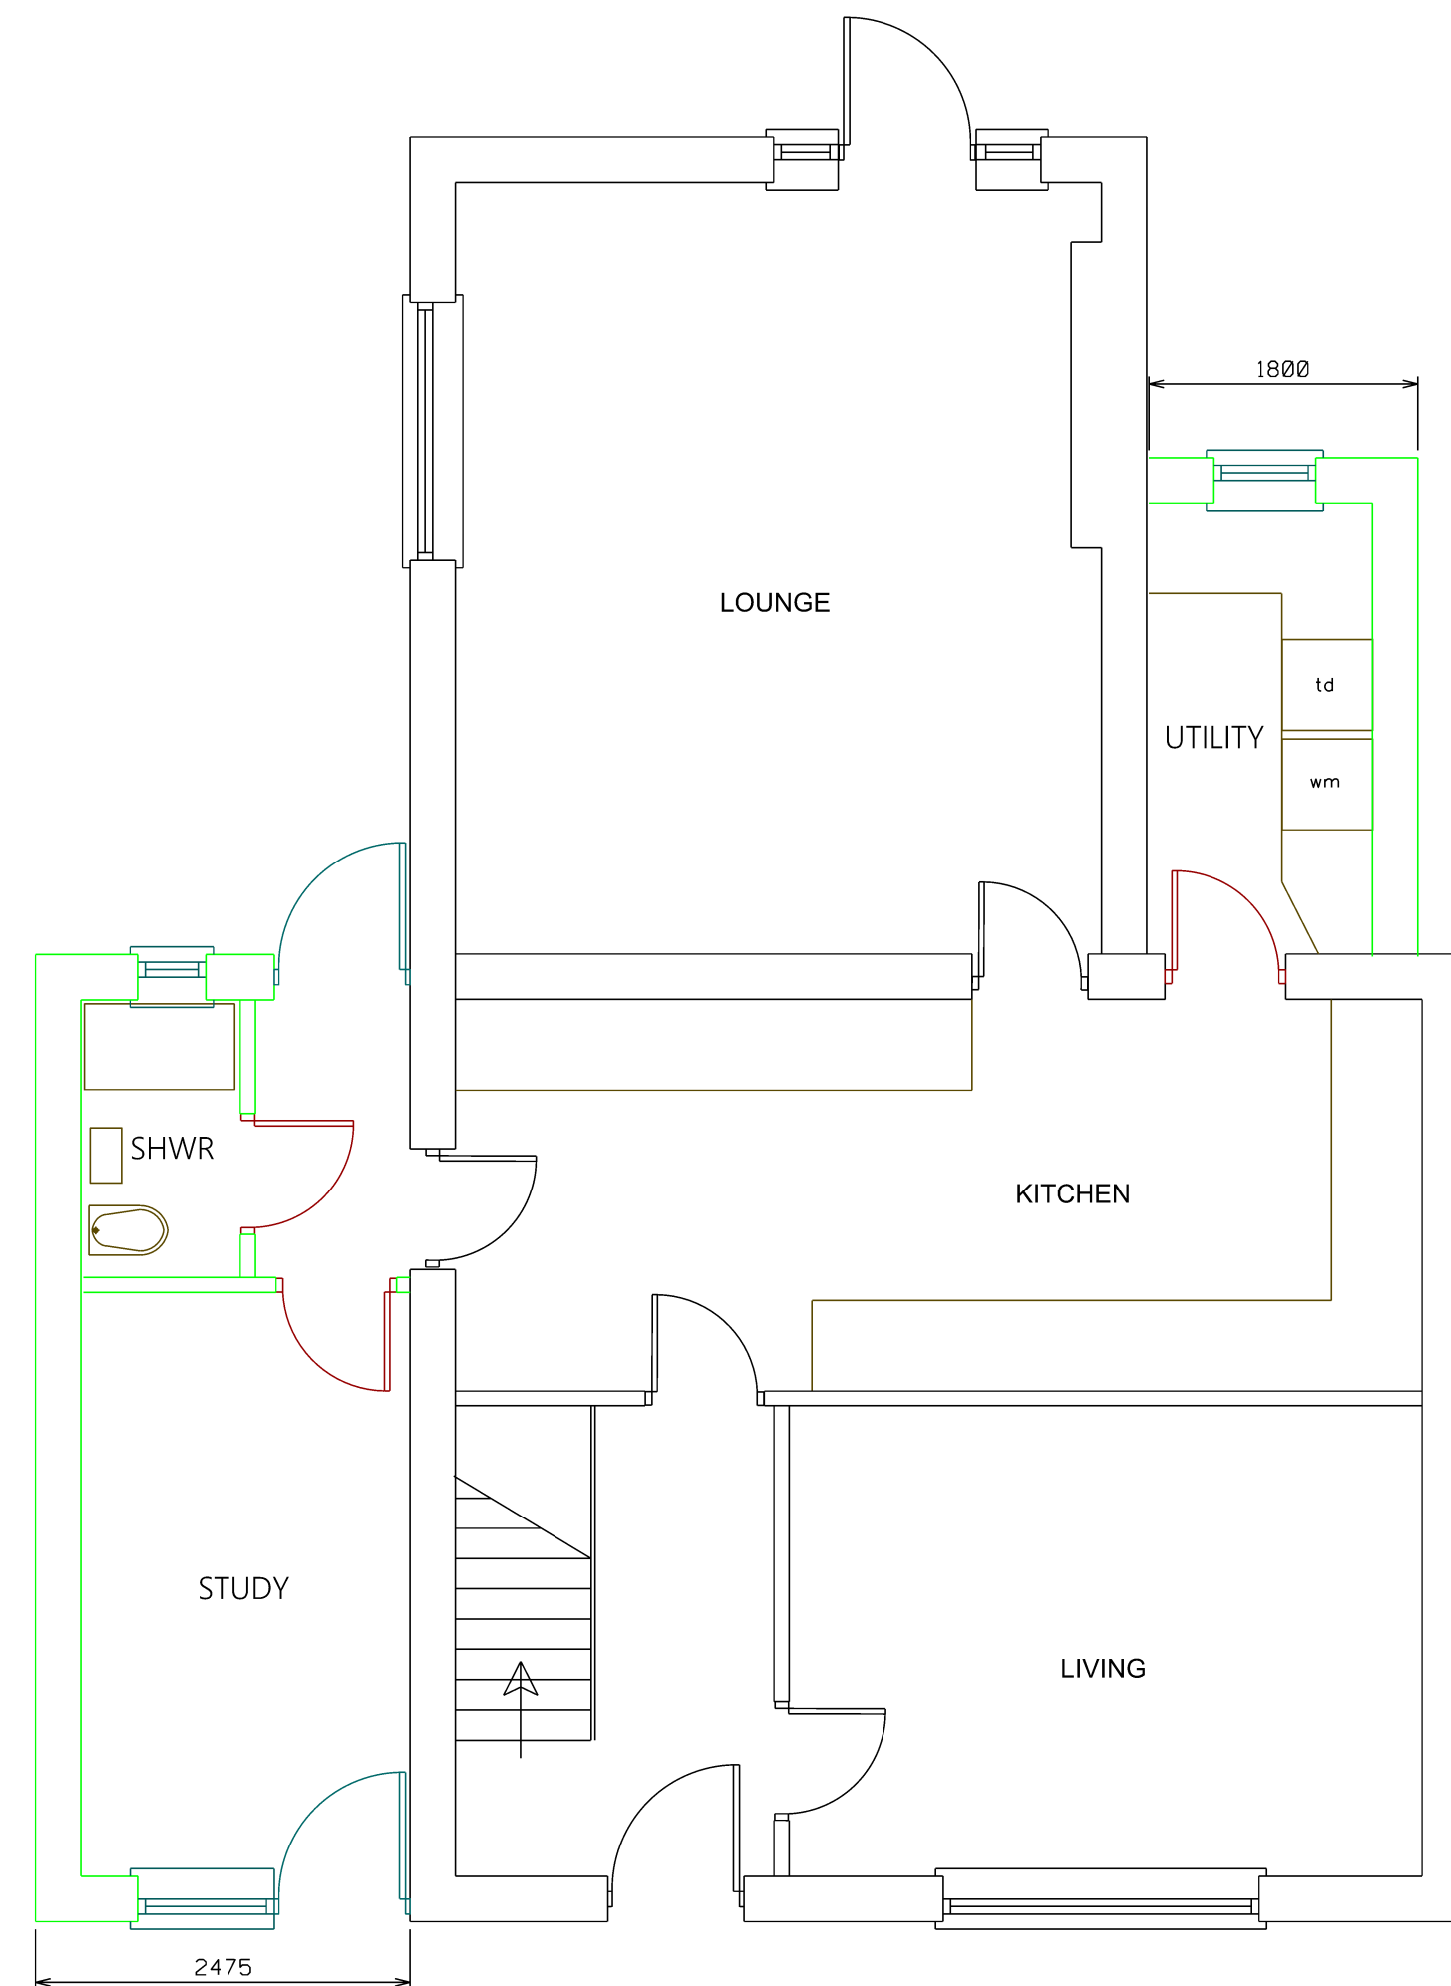


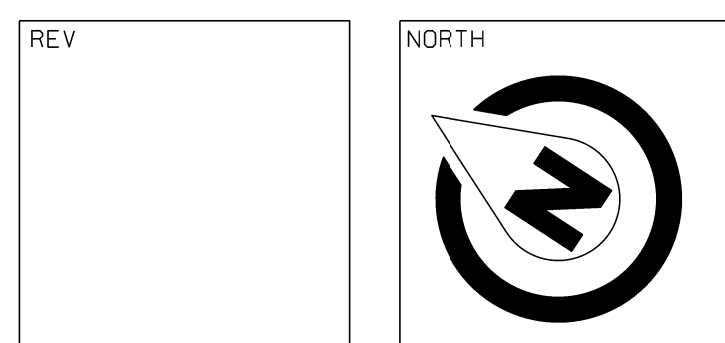

Floor plan of a house with four bedrooms, a bath, and a central staircase. The plan shows a central hallway with a staircase, surrounded by four bedrooms and a bathroom. Red lines indicate the placement of doors, and green lines indicate the placement of windows.

STAGE: **PLANNING**

PROJECT
**EXTENSION @
33 BYRON AVENUE
BOLDON COLLIERY
NE35 9DT**

DRAWING

PROPOSED PLANS

PROJECT NO.	DRAWING NO. C-03	REVISION
DATE MAY 26	SCALES 1:50@A1	DRAWN BY