



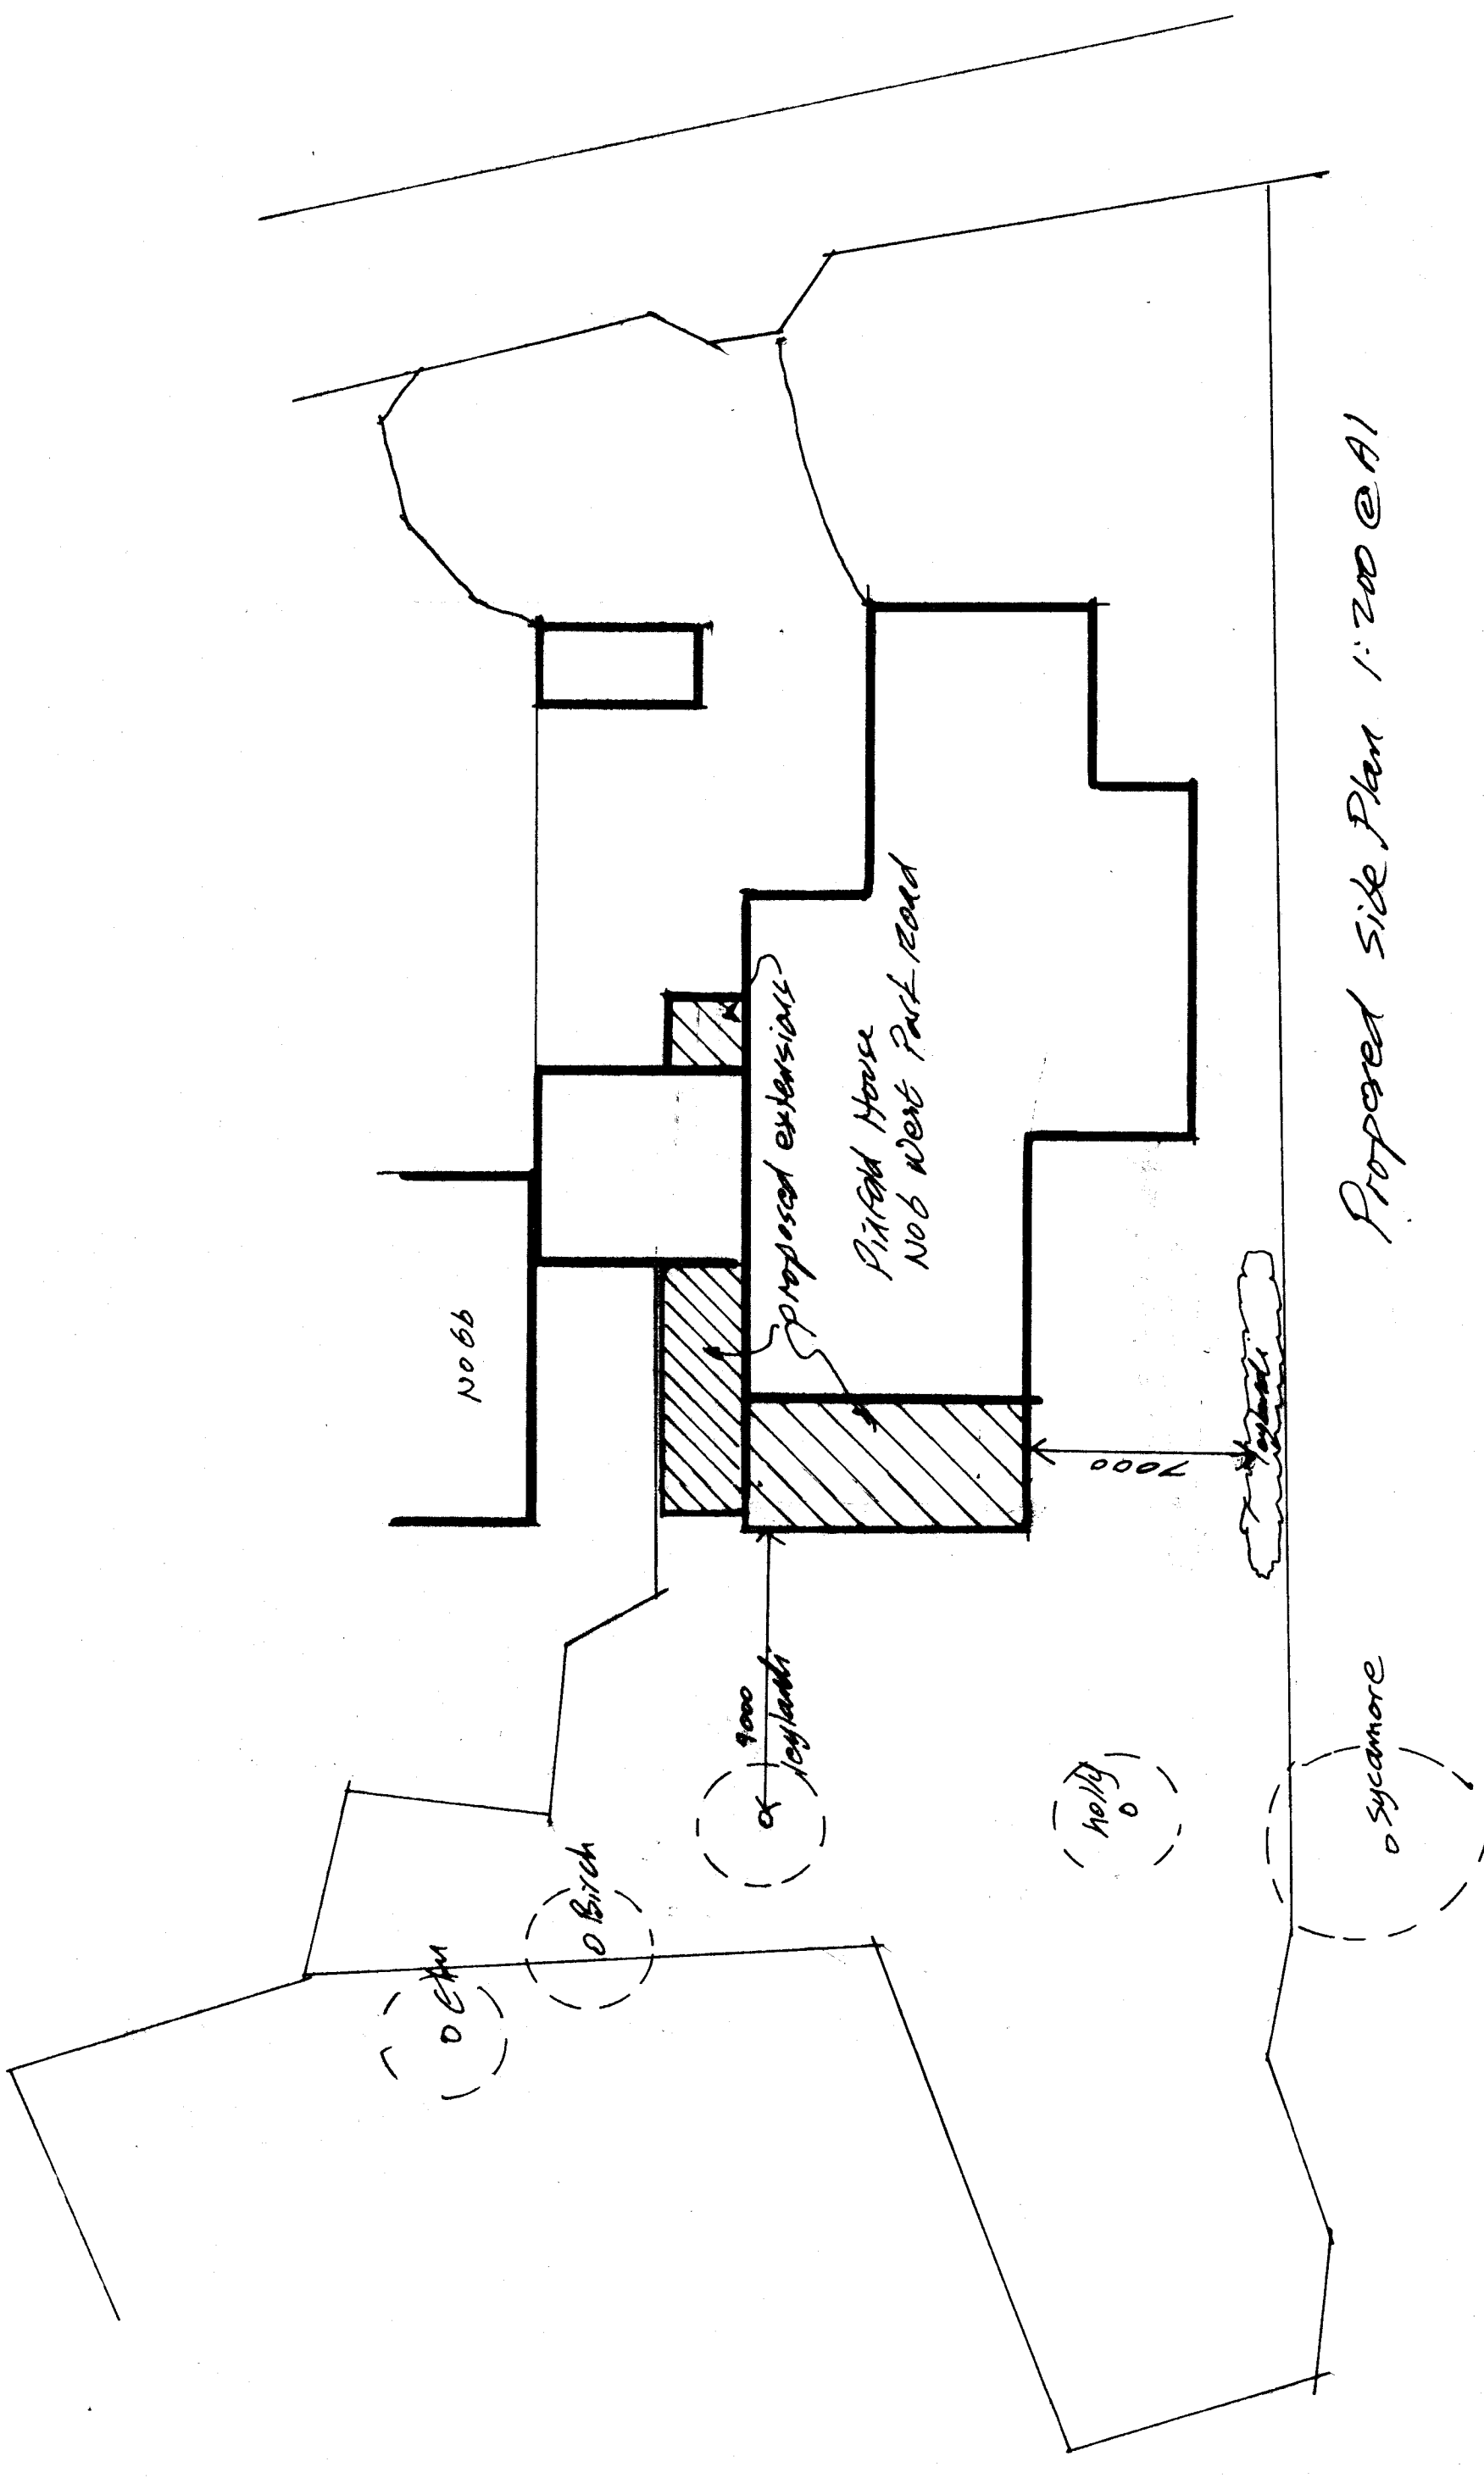

Proposed Side Plan 1:200 @ A1

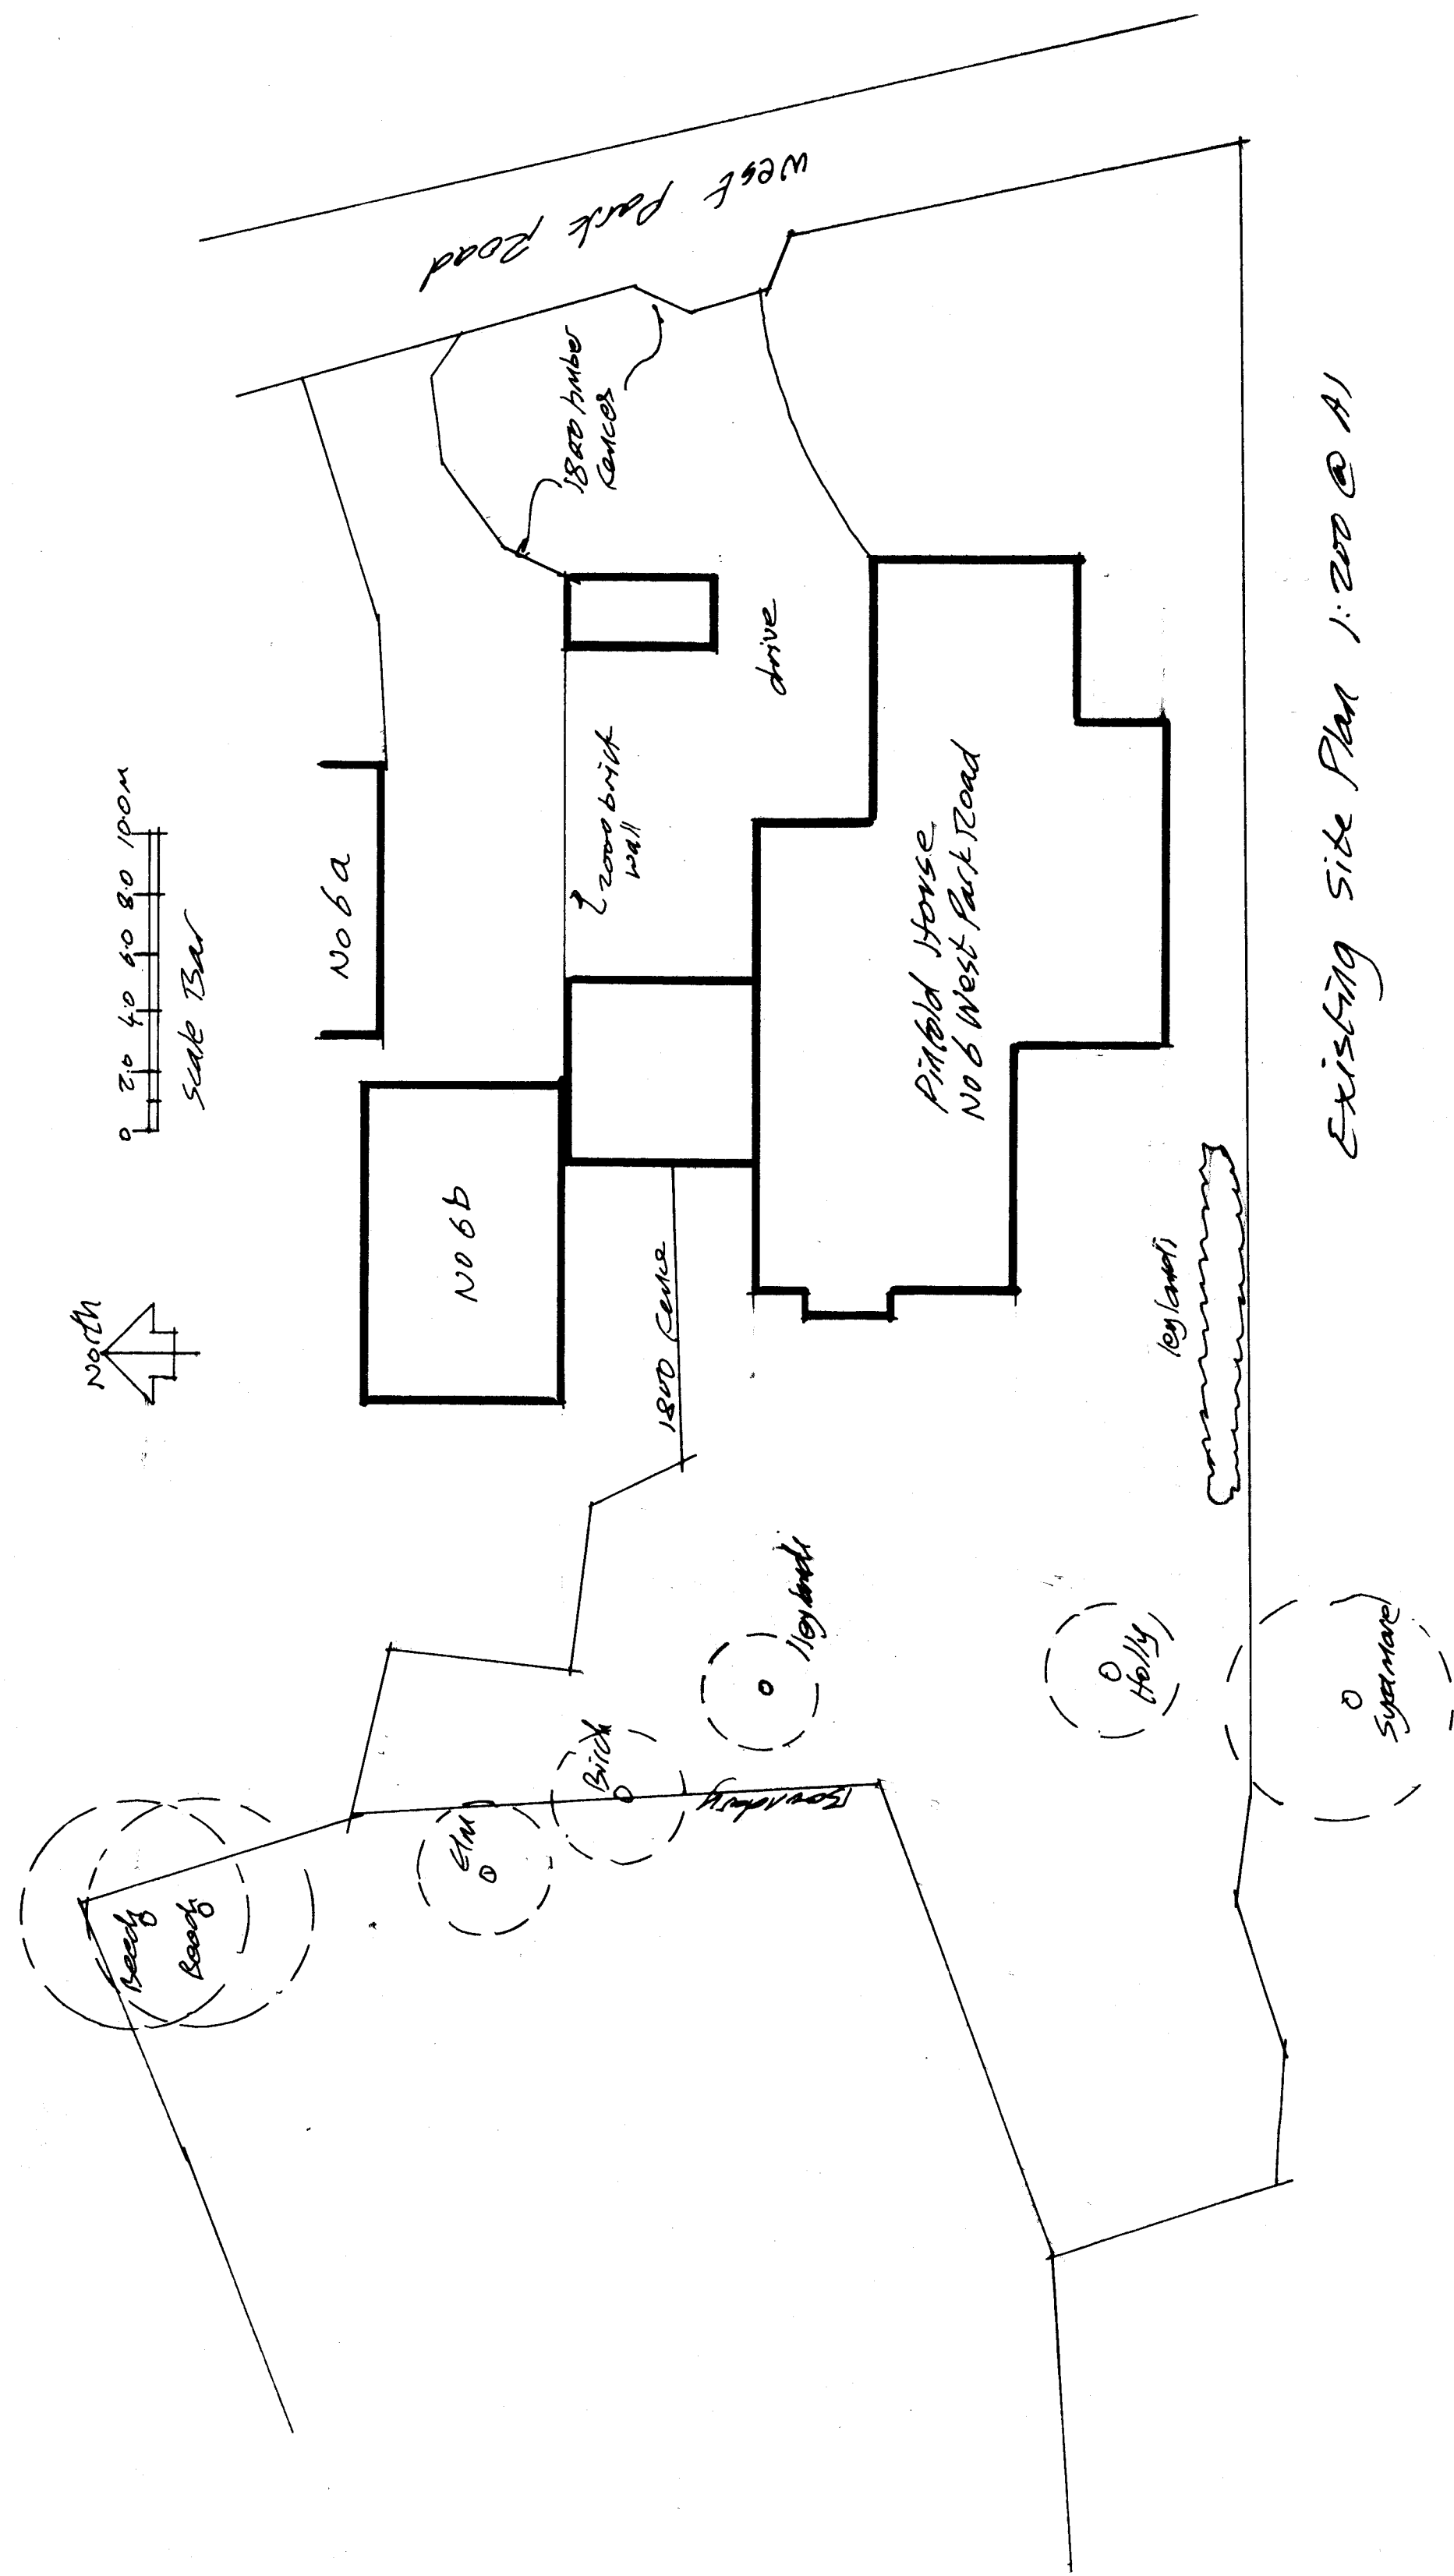

Existing Side Plan 1:200 @ A1

Rev C: Rear extension enlarged 08/26
 Rev B: Utility extension added 08/26
 Rev A: Trees all to remain 08/26

Proposed Extensions 6 West Park Road Cleaton SR6 7RR for S Maddison 07456 851401	
Site Plans	
Scale: 1:200 at A1	CWP/50
Date: April 2026	
Chris Donkin 07788 555348 chris@cdonkin.co.uk	