
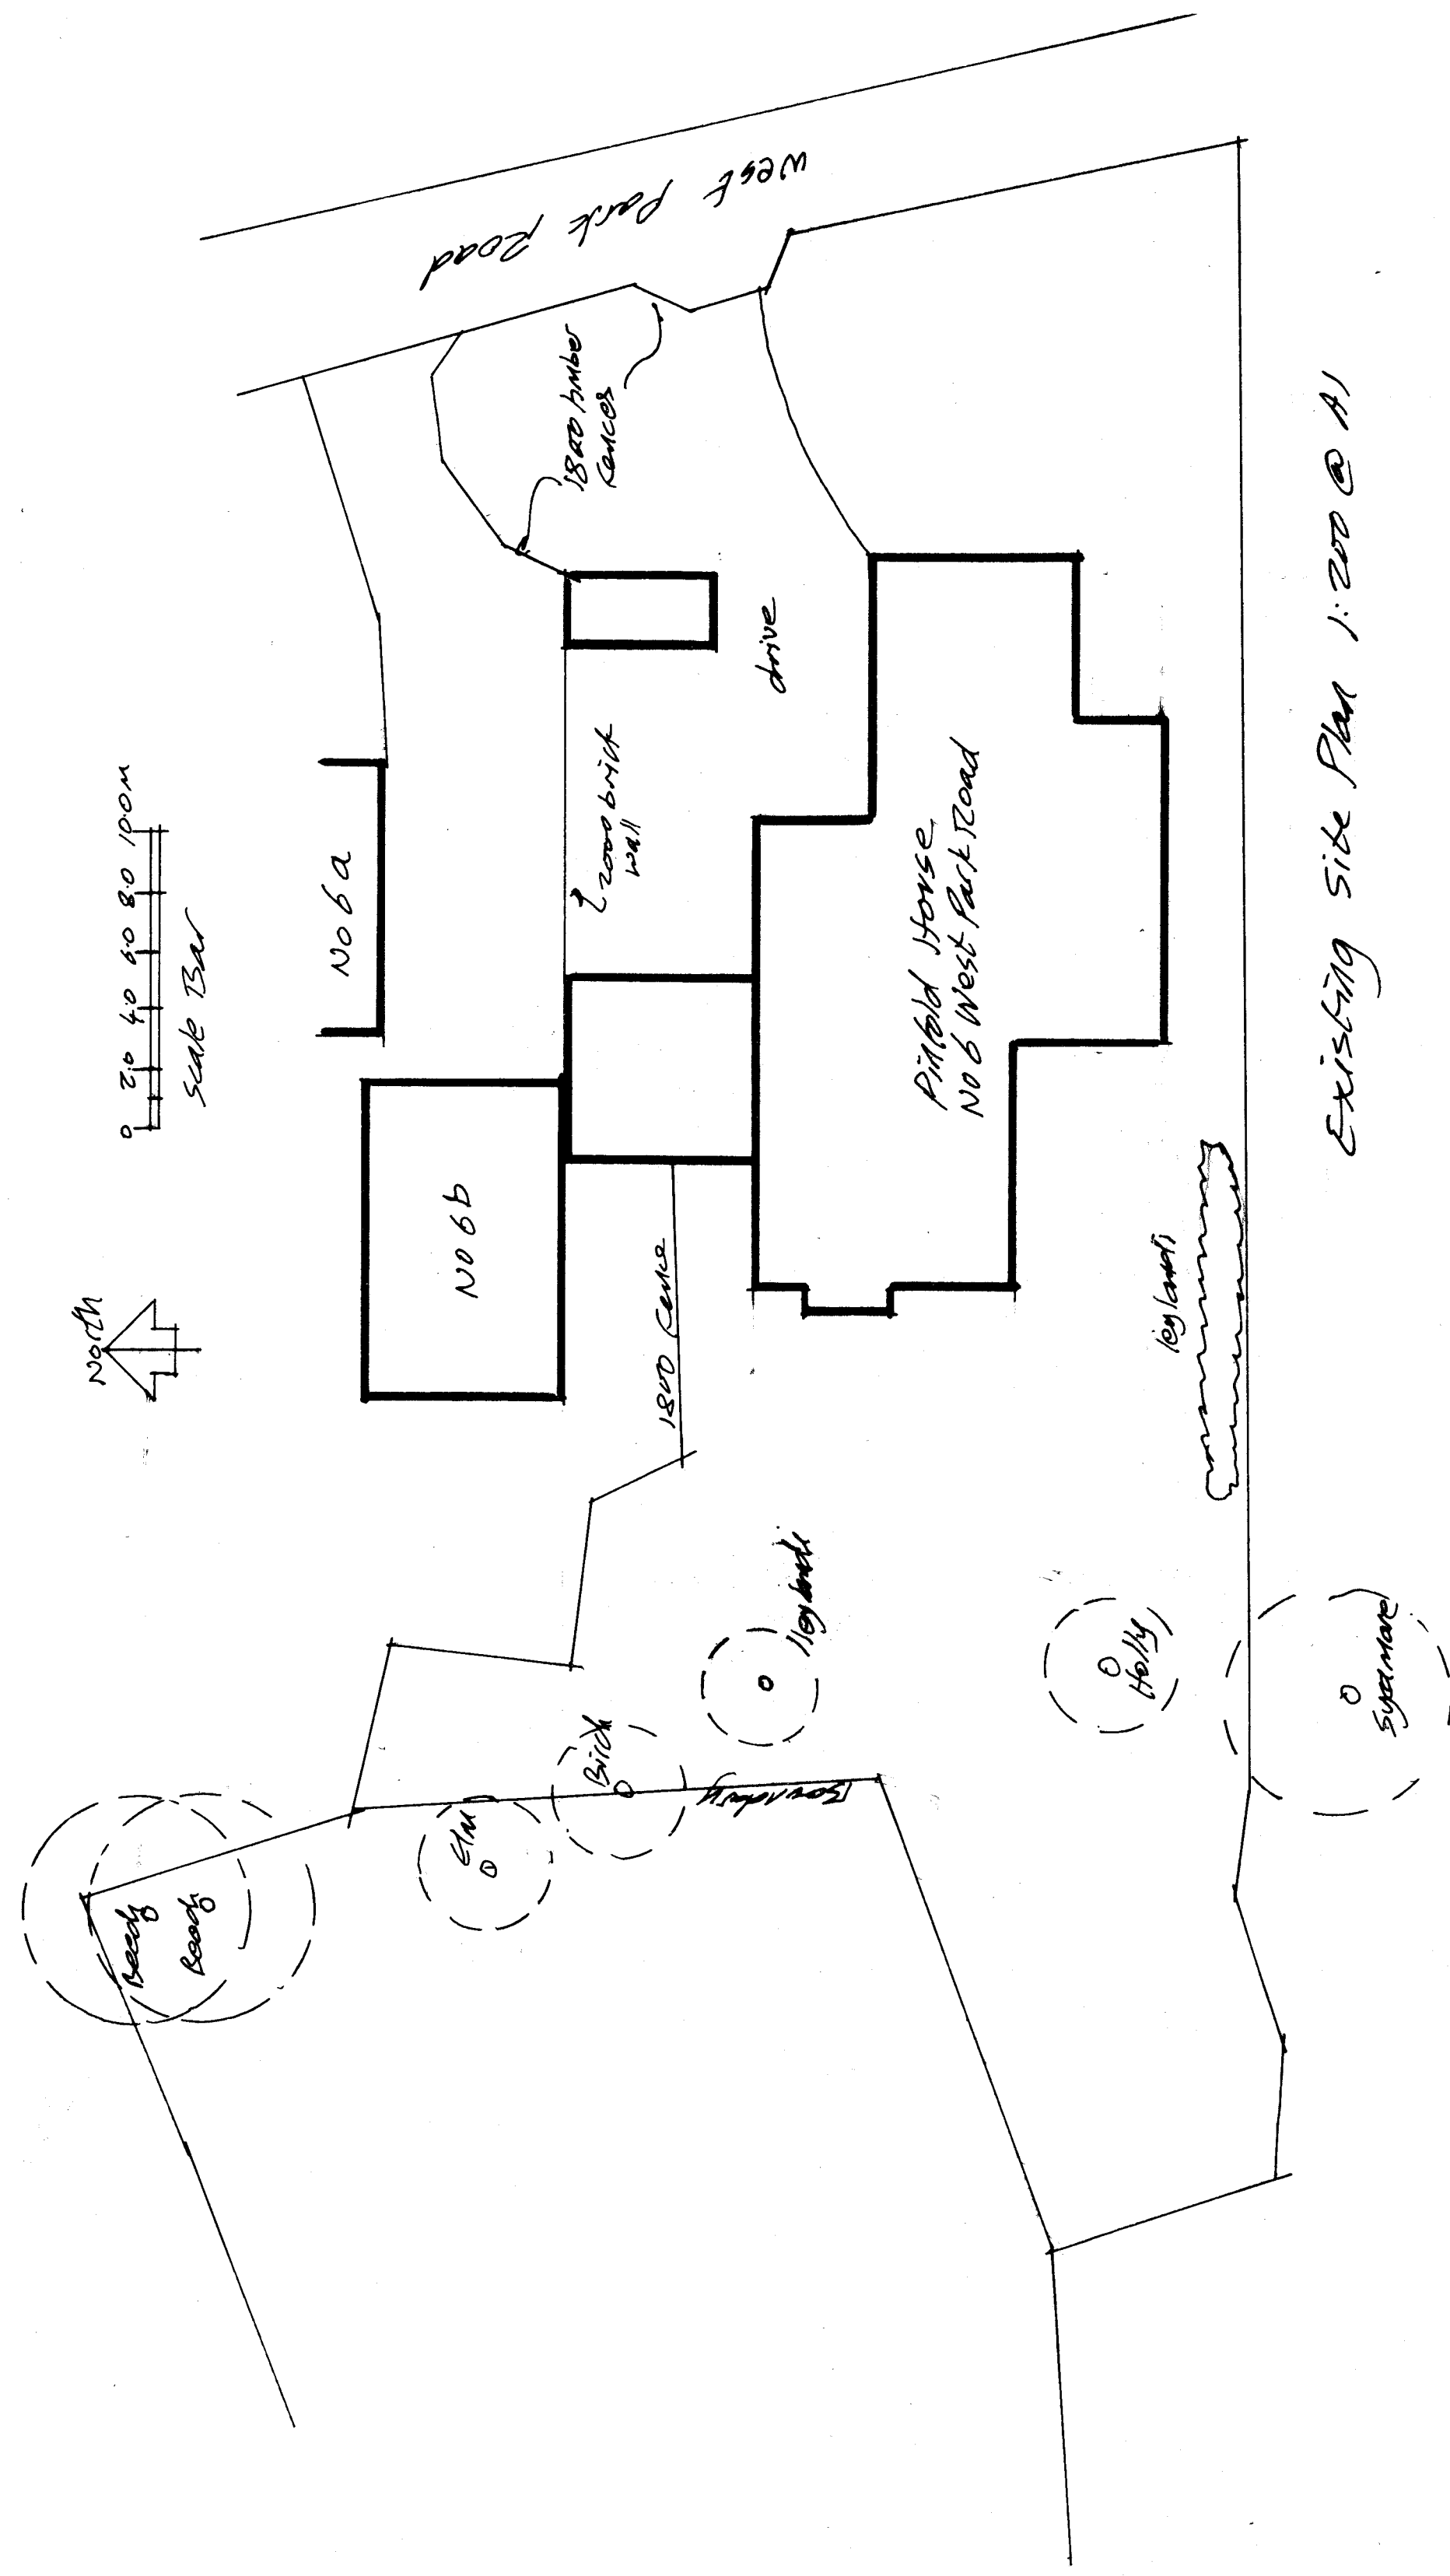


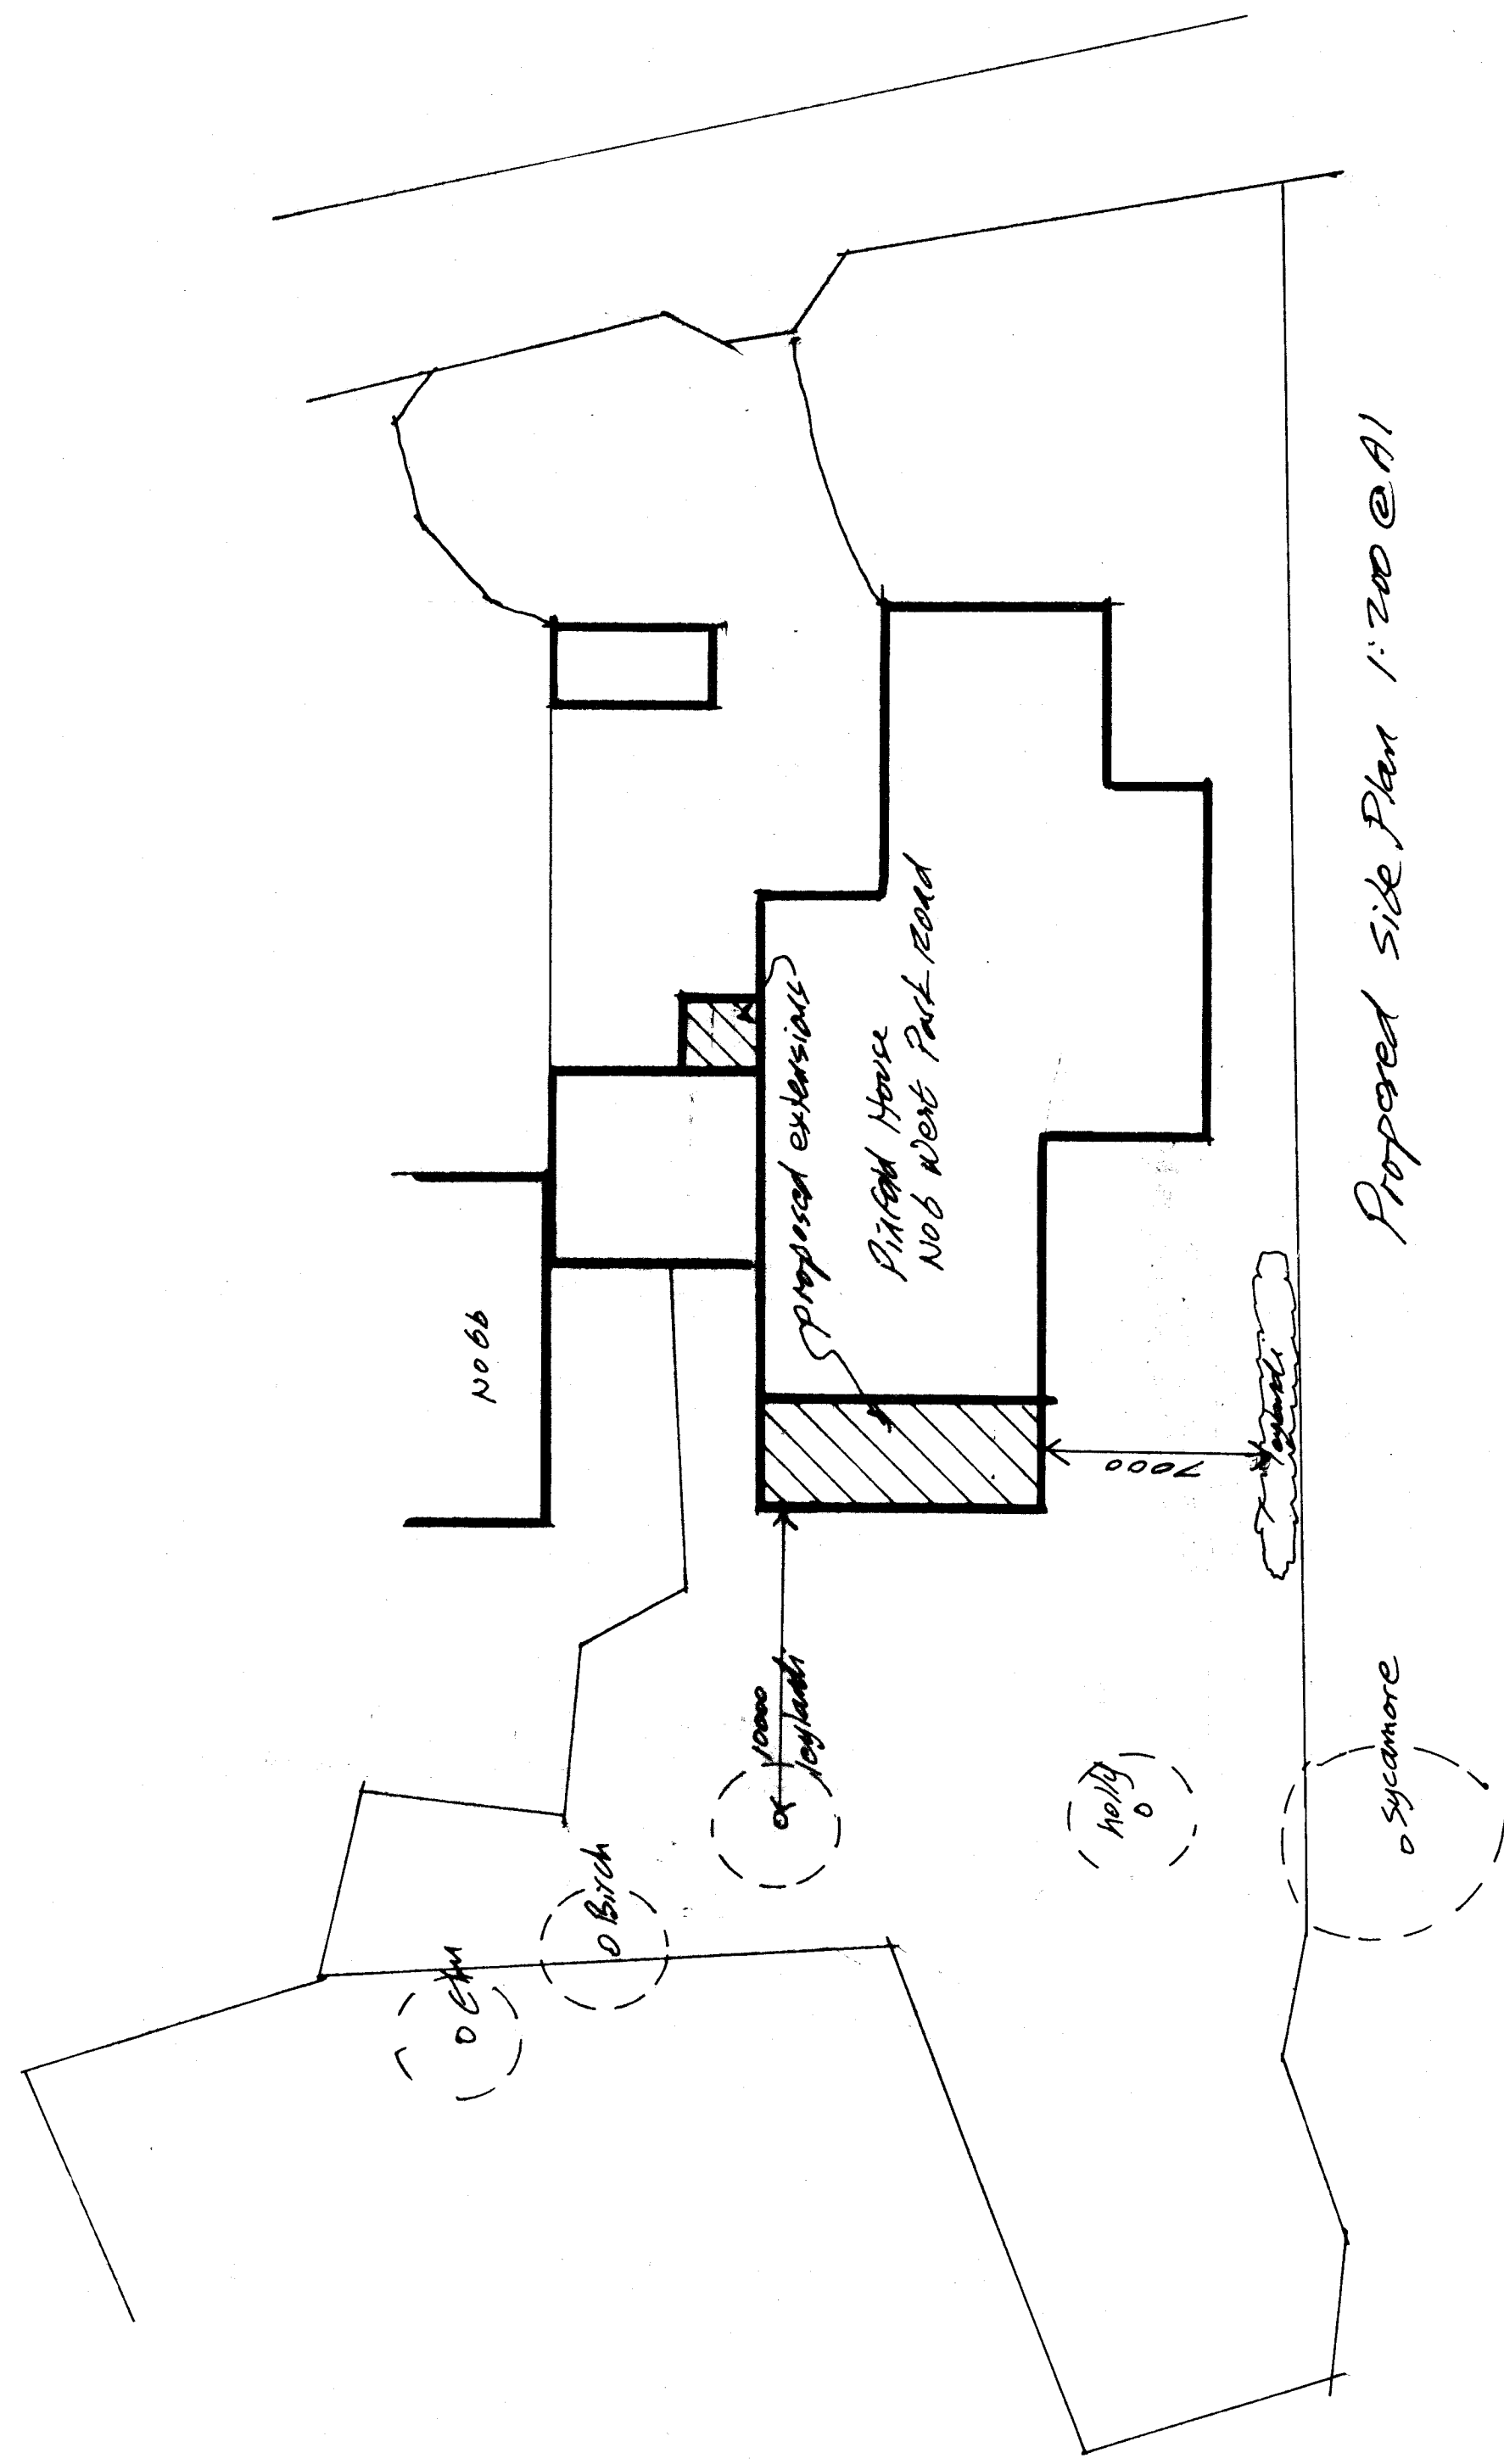

Rev A: - Trees all to remain 06/26

**Proposed Extensions
6 West Park Road
Cleadow SR6 7RR
for S Maddison
07456 851401**

Site Plans

Scale: 1:200 at A1

Date: April 2026

Chris Donkin
07788 555348
chris@cdonkin.co.uk

CWP/5A